



ALL DIMENSIONS TO BE CHECKED ON SITE

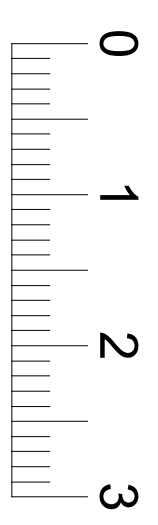

LINEAR SCALE 1:50

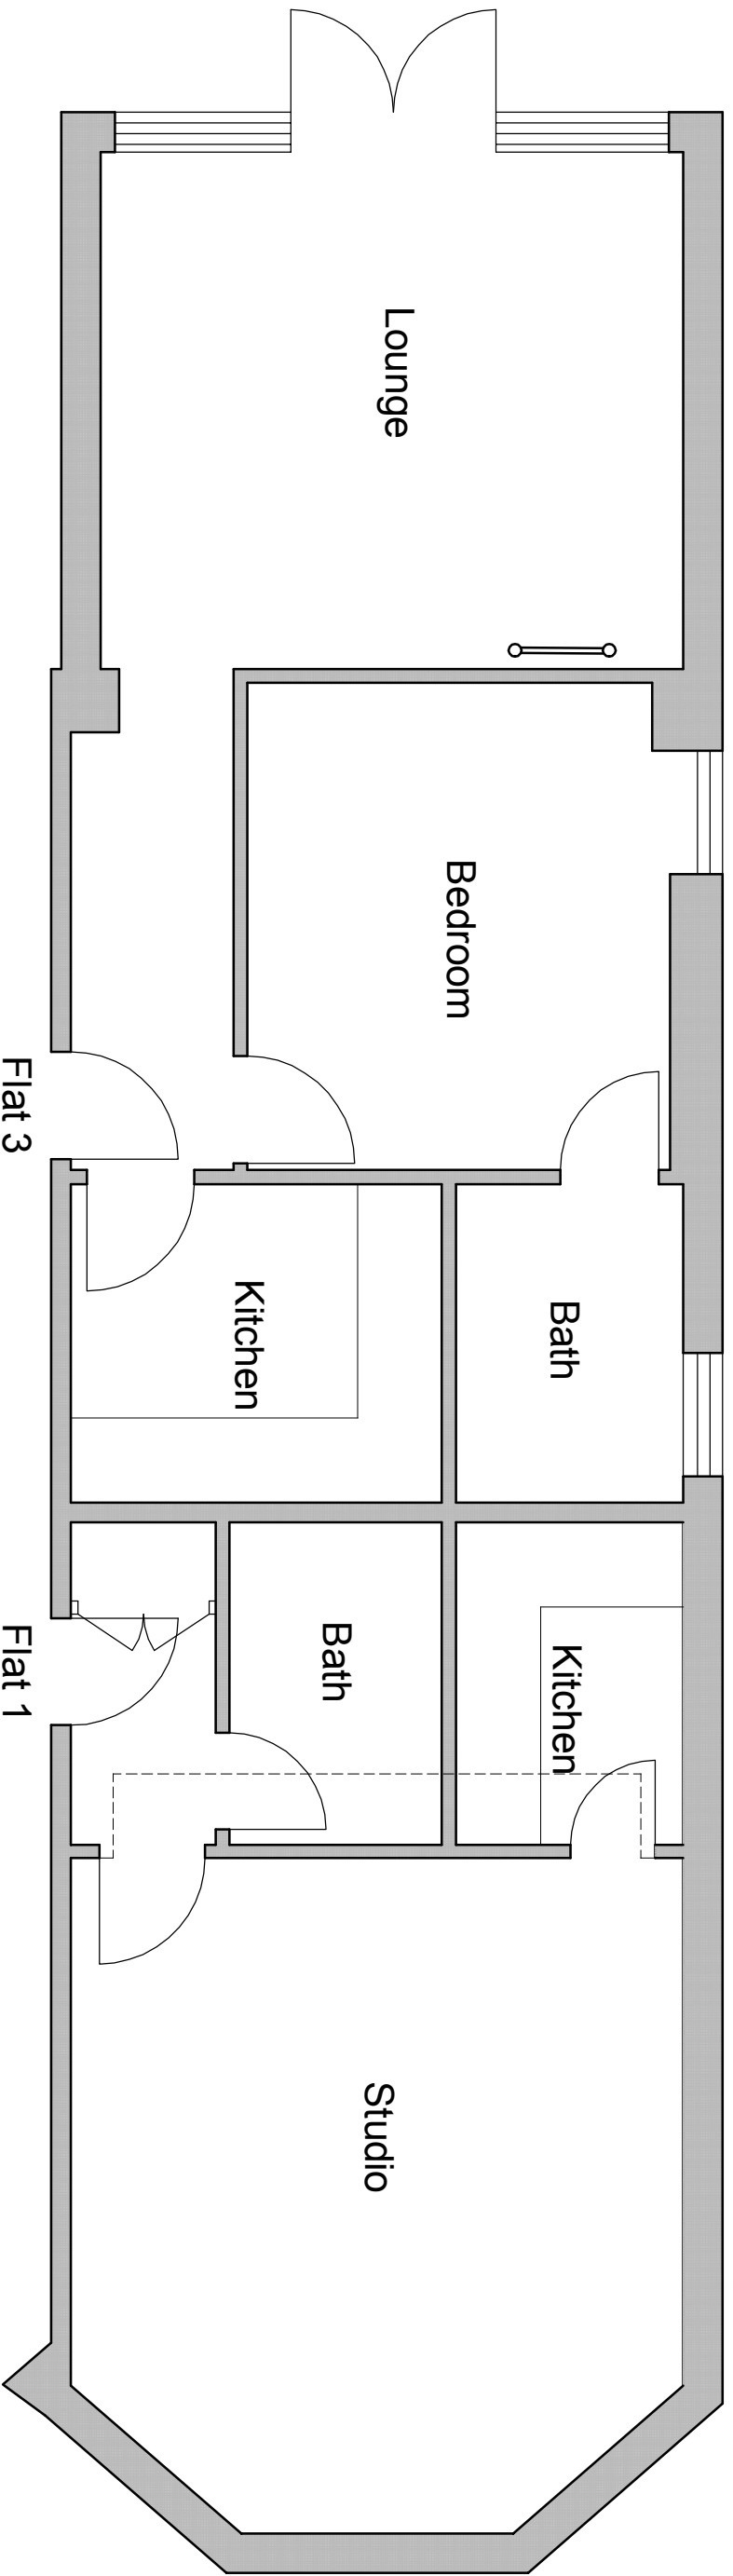

revisions

project  
16 Woodchurch Road  
London  
NW6

client  
Ivan Forster

drawing title  
Existing Ground Floor plan  
Planning

**SEPIA DESIGN**  
Chartered Architectural Technologists

20-22 St Dunstons Road  
Feltwell, Middlesex  
Tel: 0208 831 9629  
Mob: 07595 032 939  
Email: info@sepiadesign.co.uk



date Sept 14 number A9704SV-01  
scale 1:50 @ A3 revision

© copyright