



ALL DIMENSIONS TO BE CHECKED ON SITE

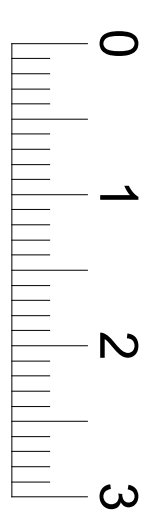

LINEAR SCALE 1:50

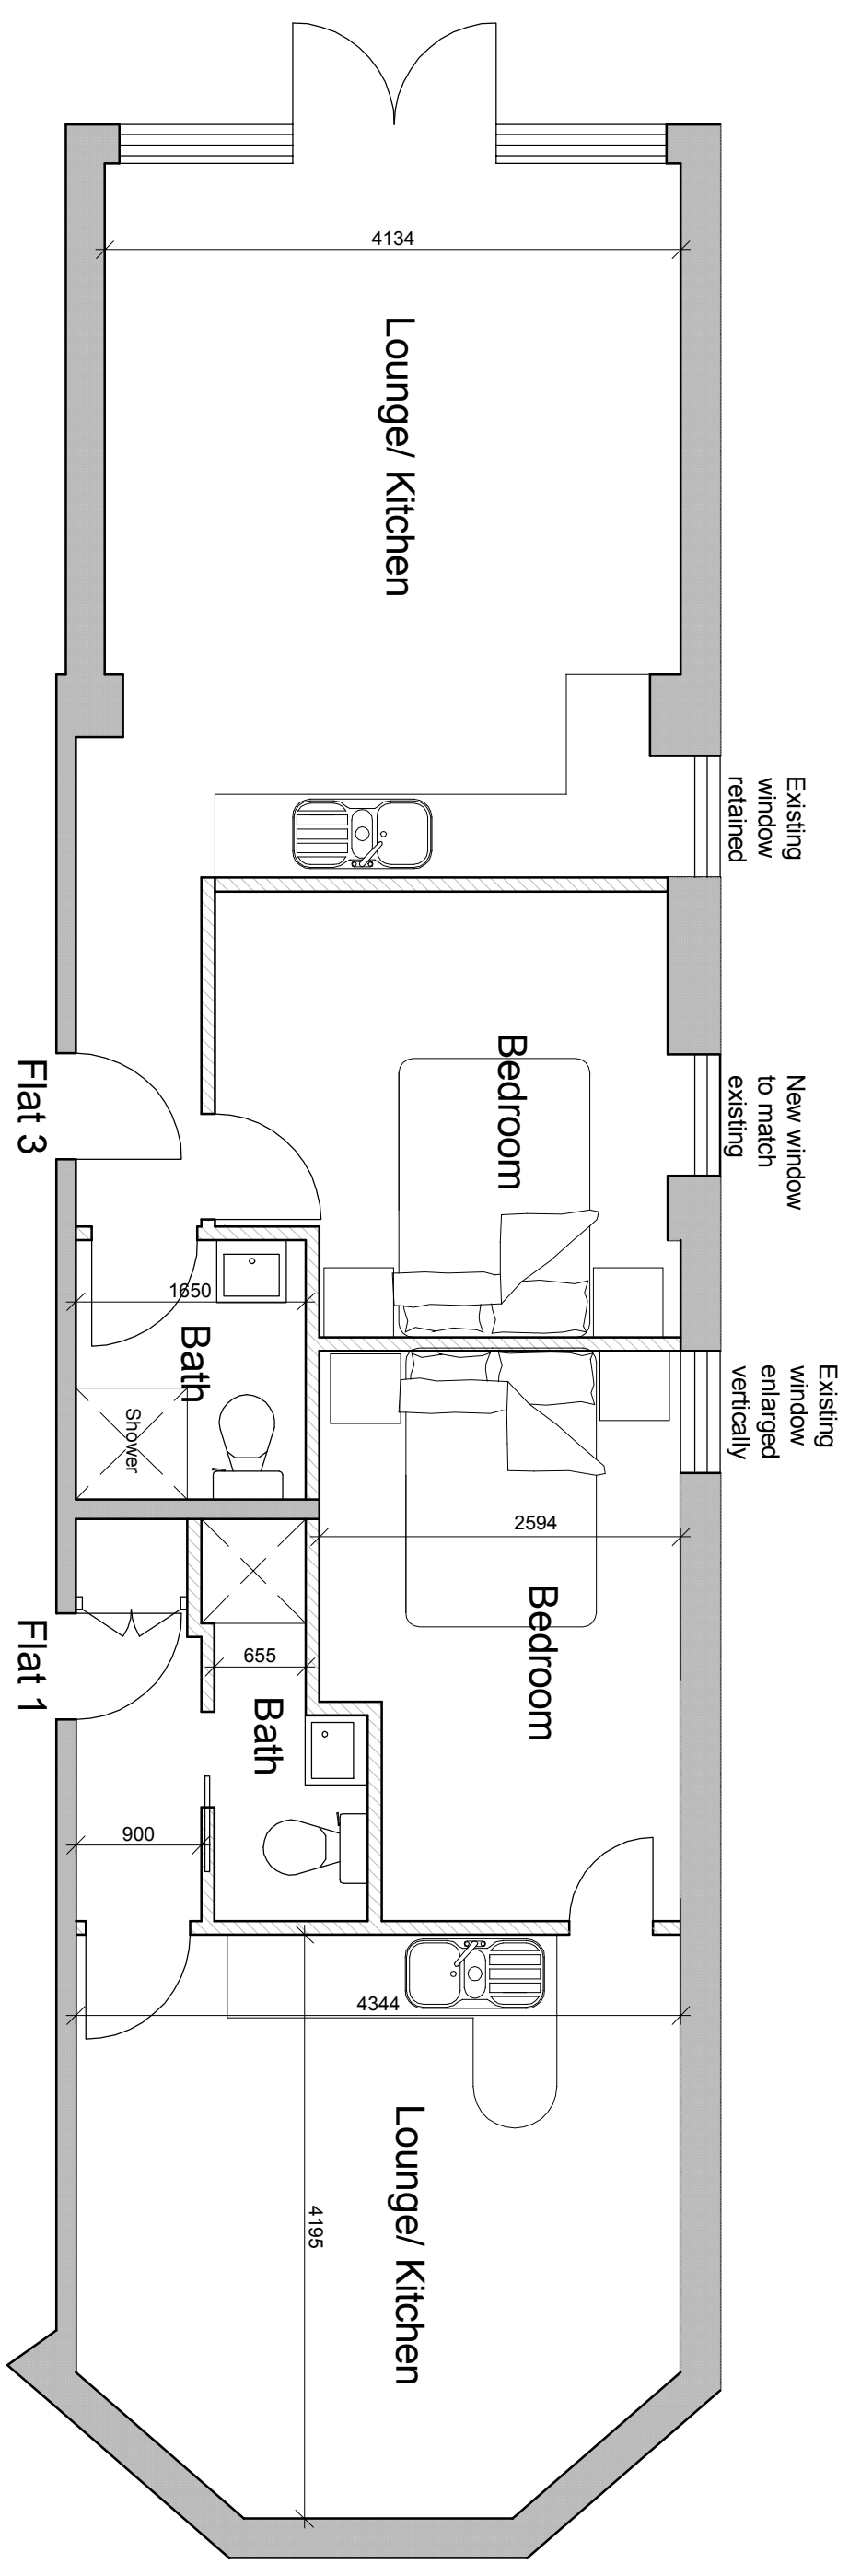

revisions

project
16 Woodchurch Road
London
NW6

client
Ivan Forster

drawing title
Proposed Ground Floor plan
Planning

SEPIA DESIGN
Chartered Architectural Technologists
20-22 St Dunstons Road
Feltham, Middlesex
Tel: 0208 831 9629
Mob: 07595 032 939
Email: info@sepiadesign.co.uk



date Sept 14 number A9704SV-02
scale 1:50 @ A3 revision

© copyright