




PROPOSED LOWER GROUND FLOOR PLAN 1:50@A1

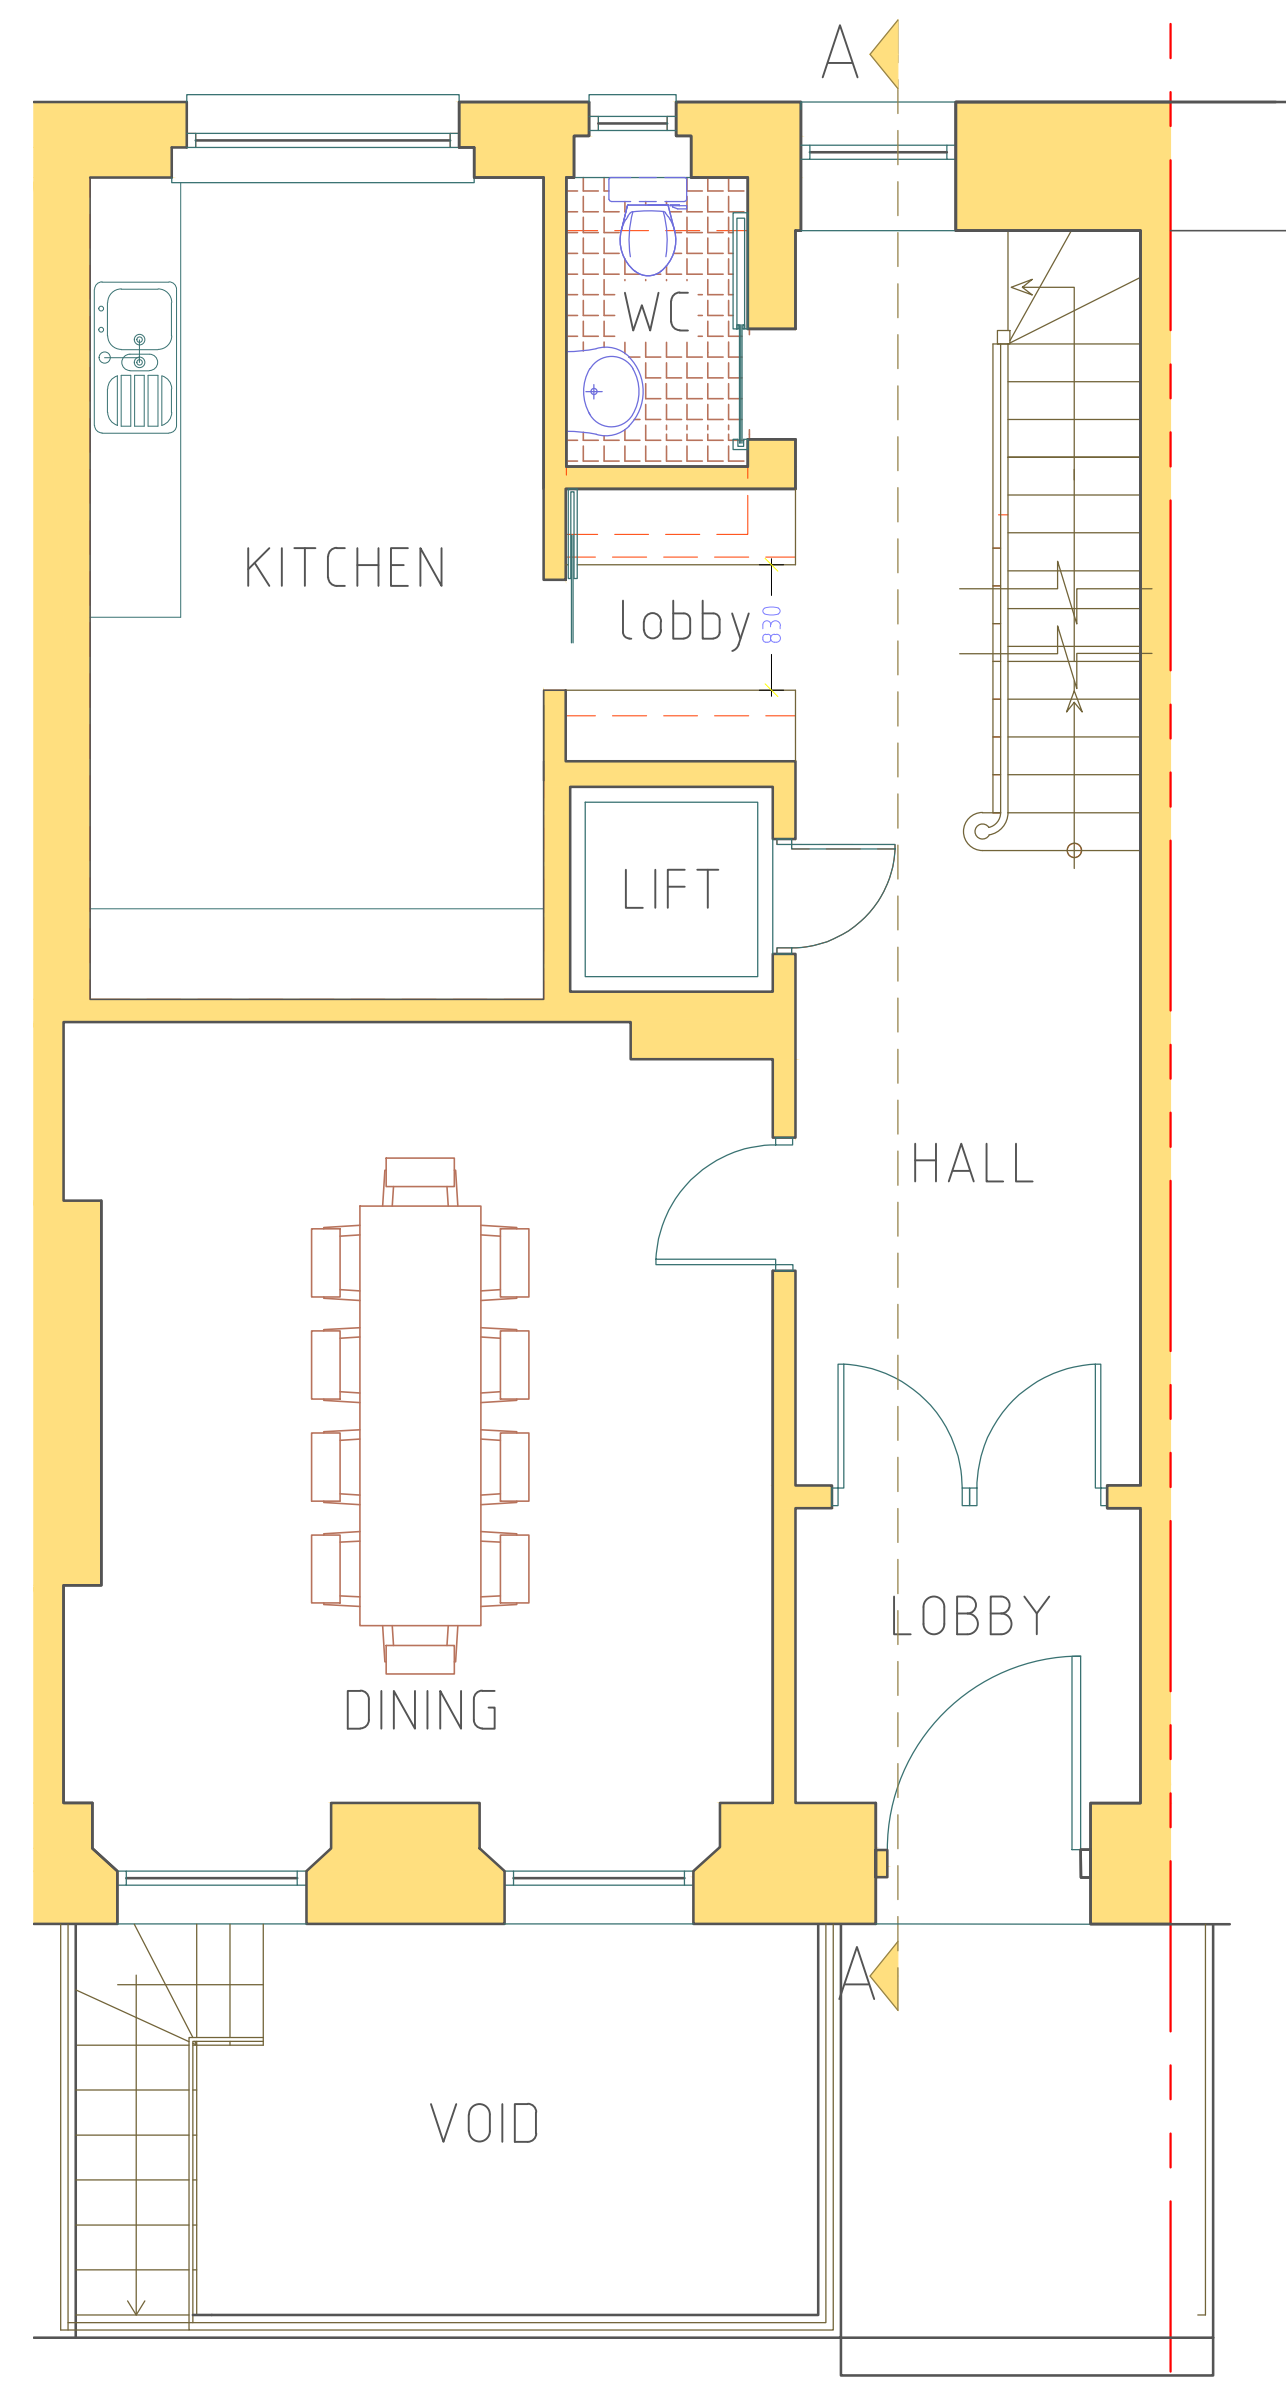


PROPOSED GROUND FLOOR PLAN 1:50@A1

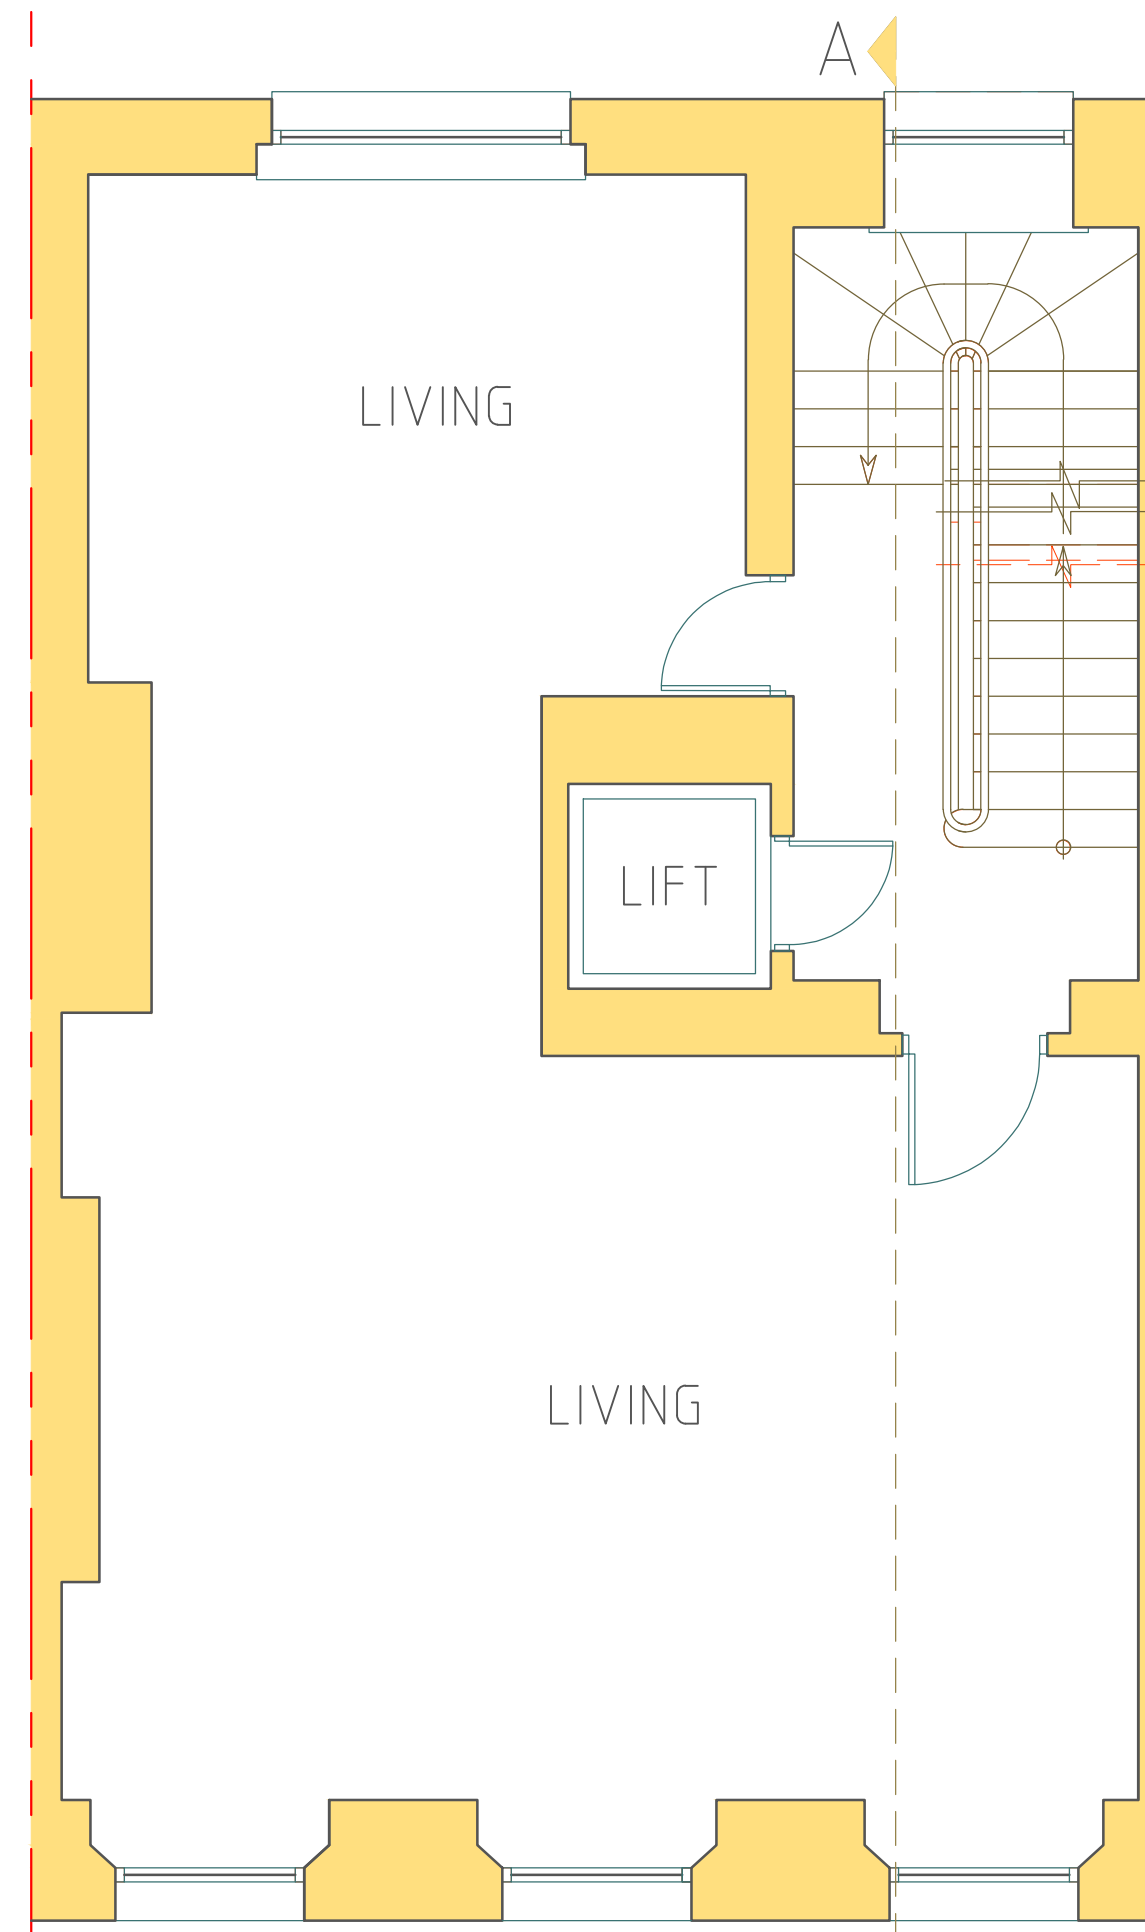


PROPOSED FIRST FLOOR PLAN 1:50@A1

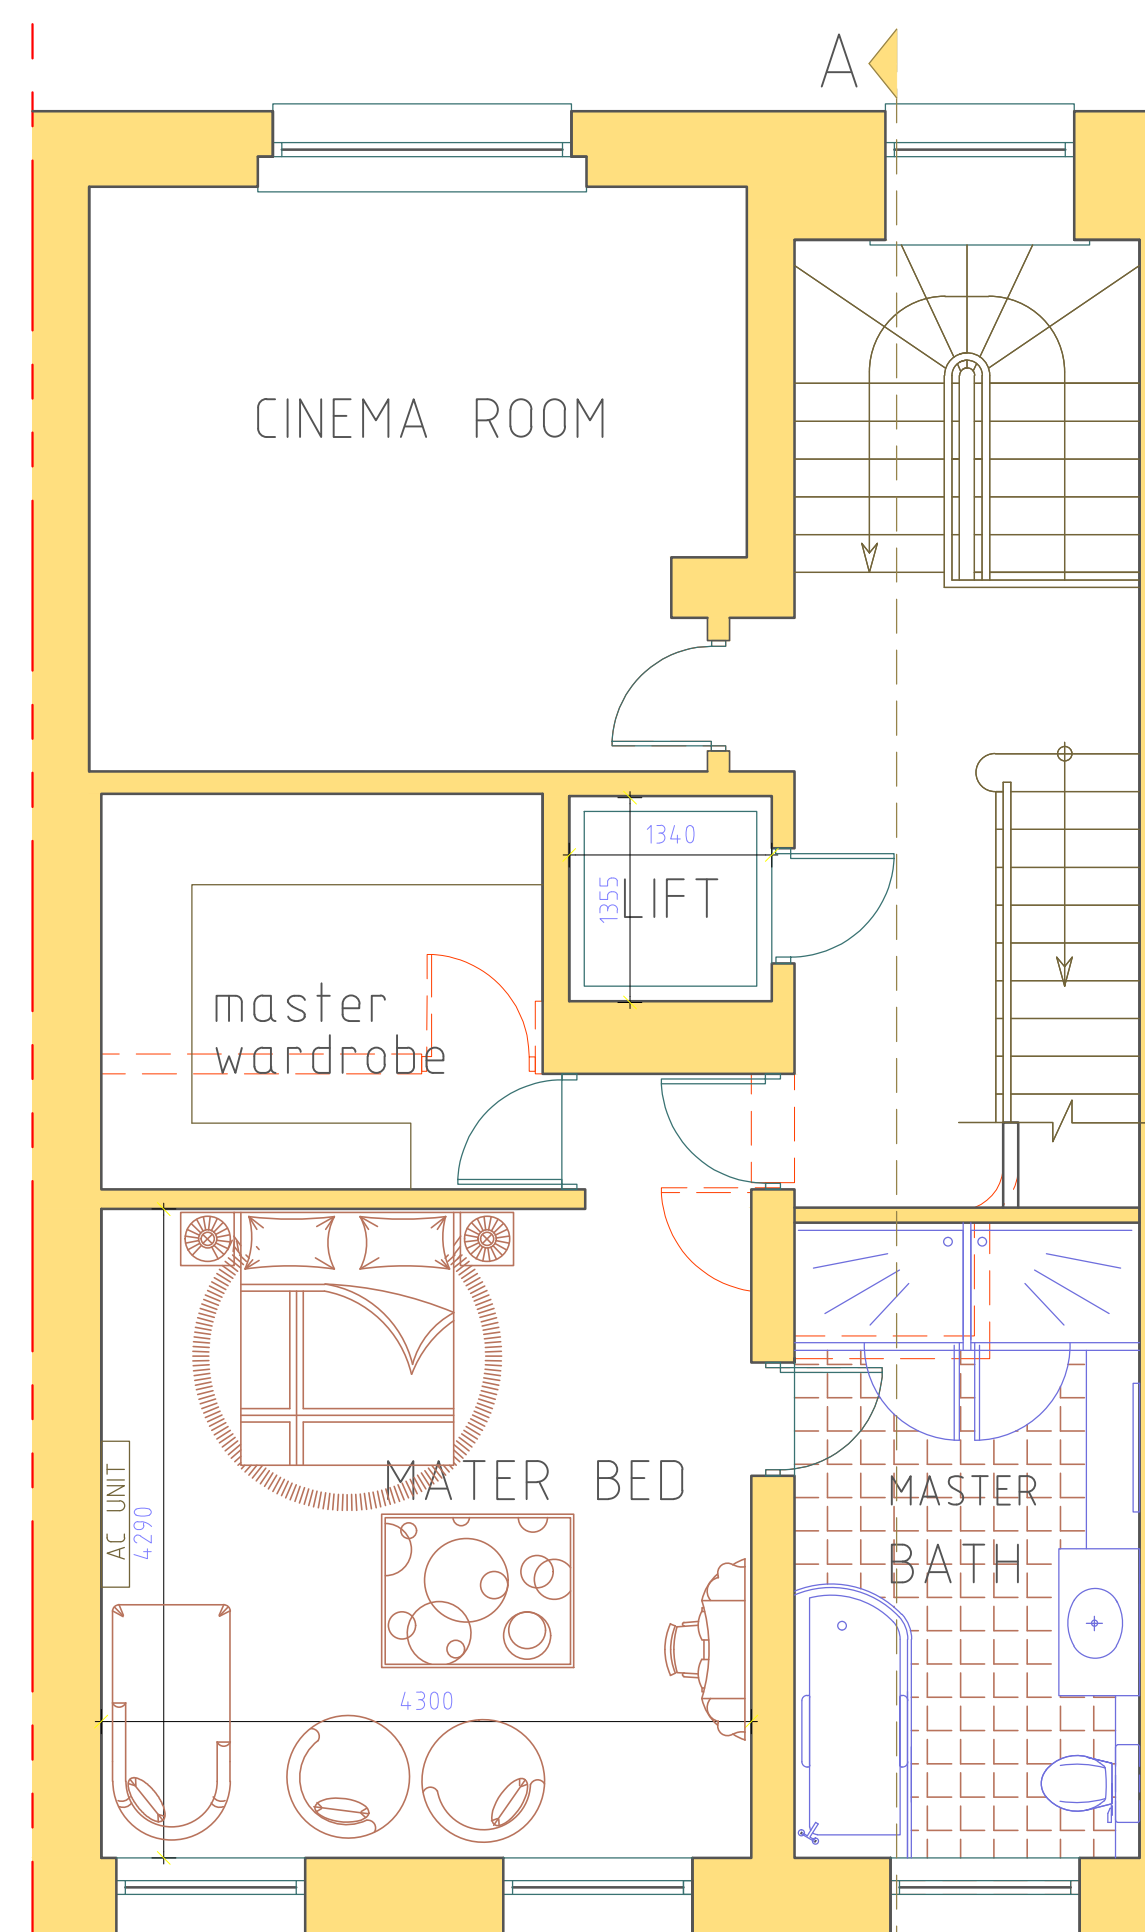

PROPOSED SECOND FLOOR PLAN 1:50@A1

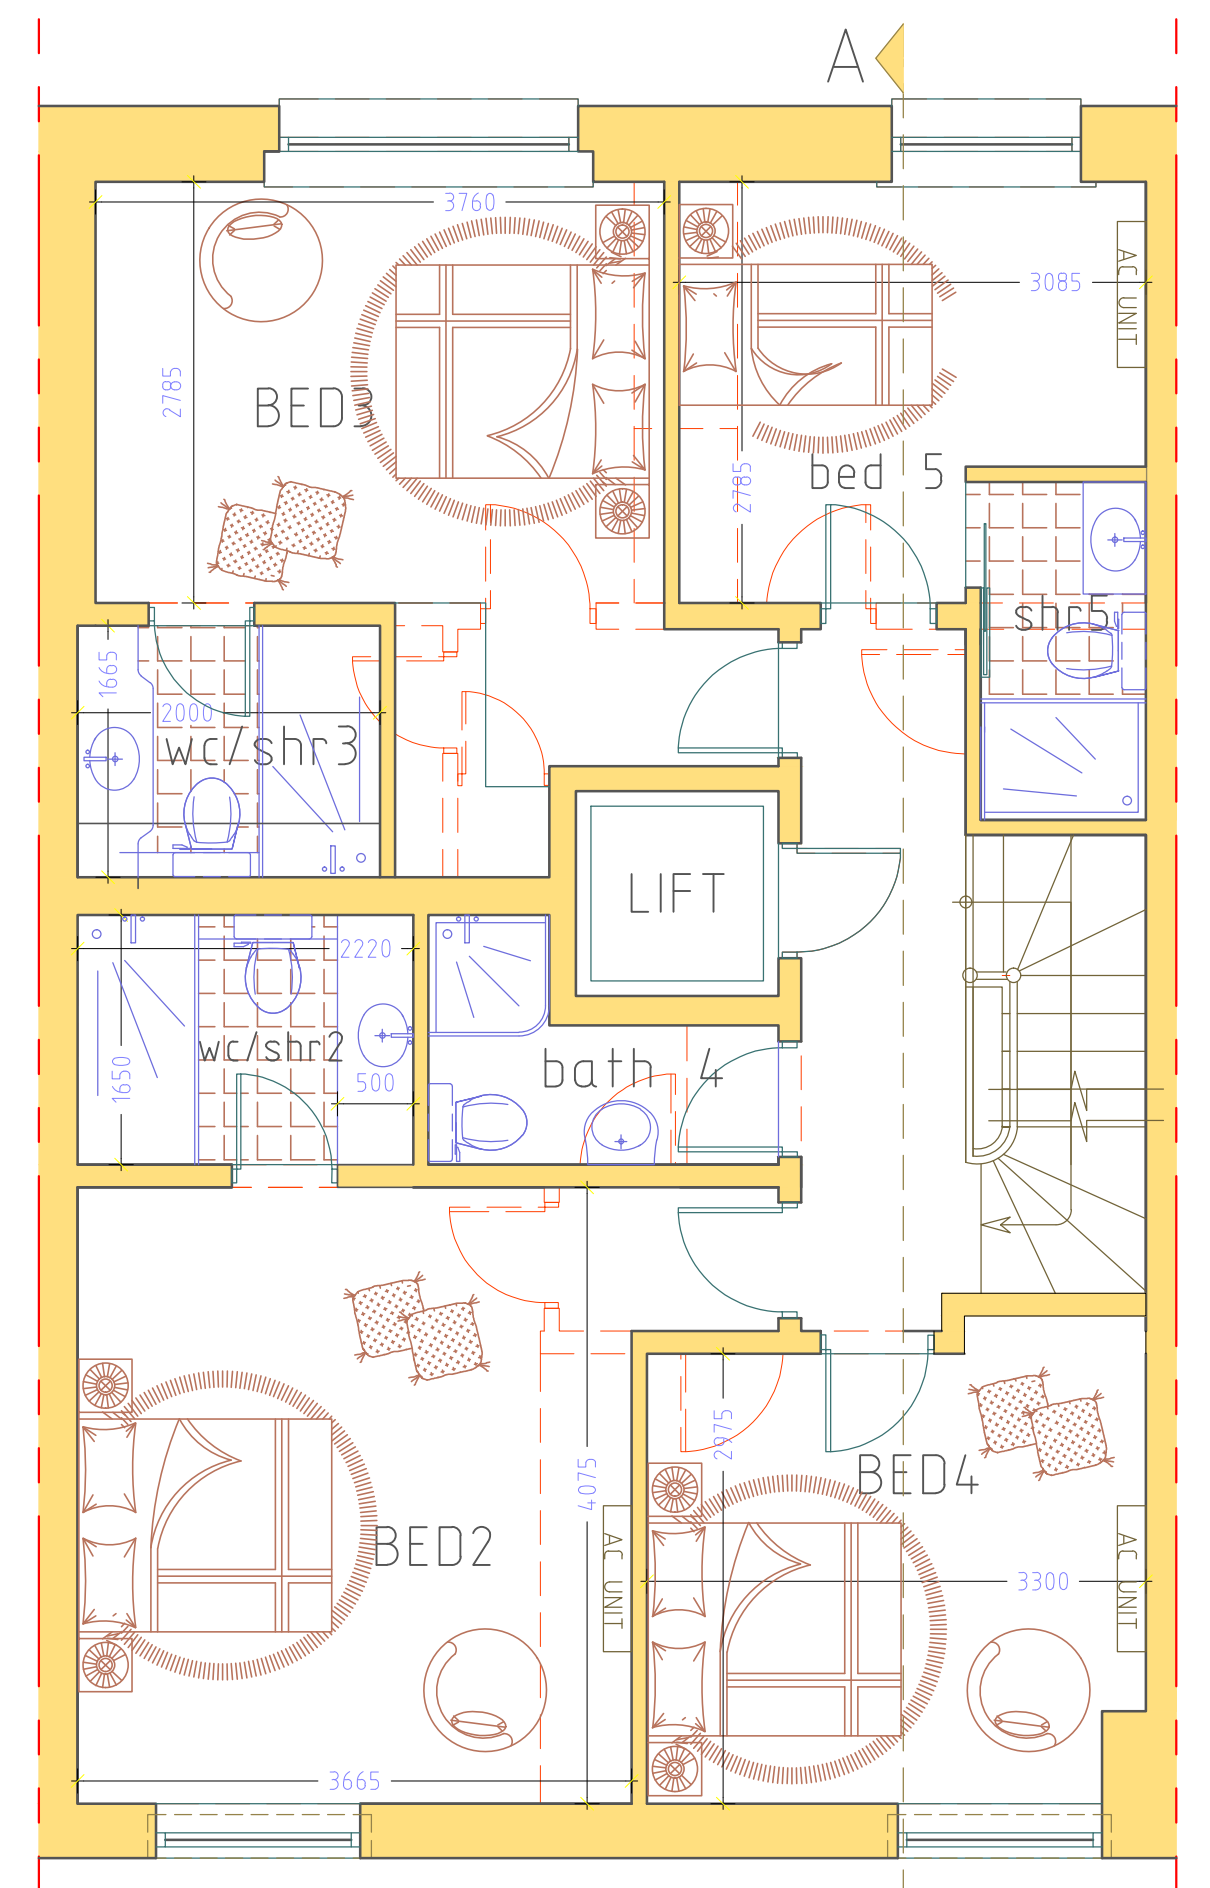

PROPOSED THIRD FLOOR PLAN 1:50@A1

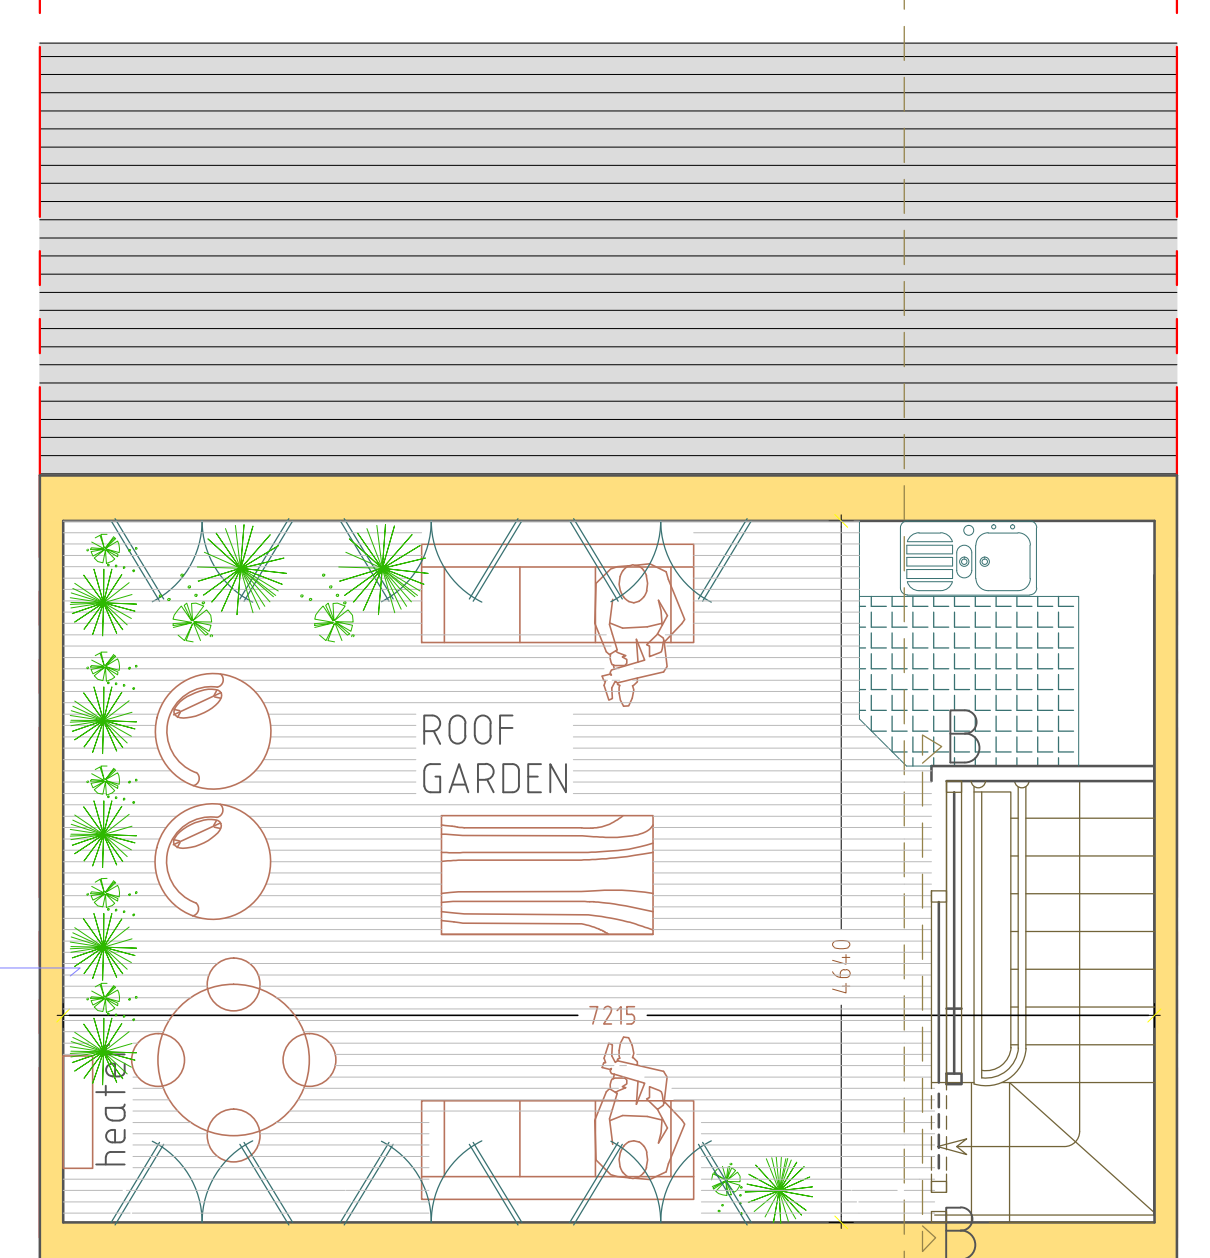

PROPOSED ROOF PLAN 1:50@A1

SITE: 35 CHESTER TERRACE LONDON NW1 4ND		PROJECT: PROPOSED NEW ROOF TERRACE TO THE MIDDLE PART OF THE ROOF AND MINOR INTERNAL ALTERATIONS		REVISIONS	
Drawing No: 1446p/02		SHEET TITLE: PROPOSED PLANS		DATE: 14/10/2014	
CLIENT: Prof. Cordeiro Prof. Persaud		DEALT BY: AA		CHECKED BY: AW	
SCALE: as shown @A1		DATE: 08/10/2014		DRAWING PRODUCED BY: AW Architecture Contact: 07934 900660 info@awarchitecture.co.uk www.awarchitecture.co.uk	