




EXISTING LOWER GROUND FLOOR PLAN 1:50@A1

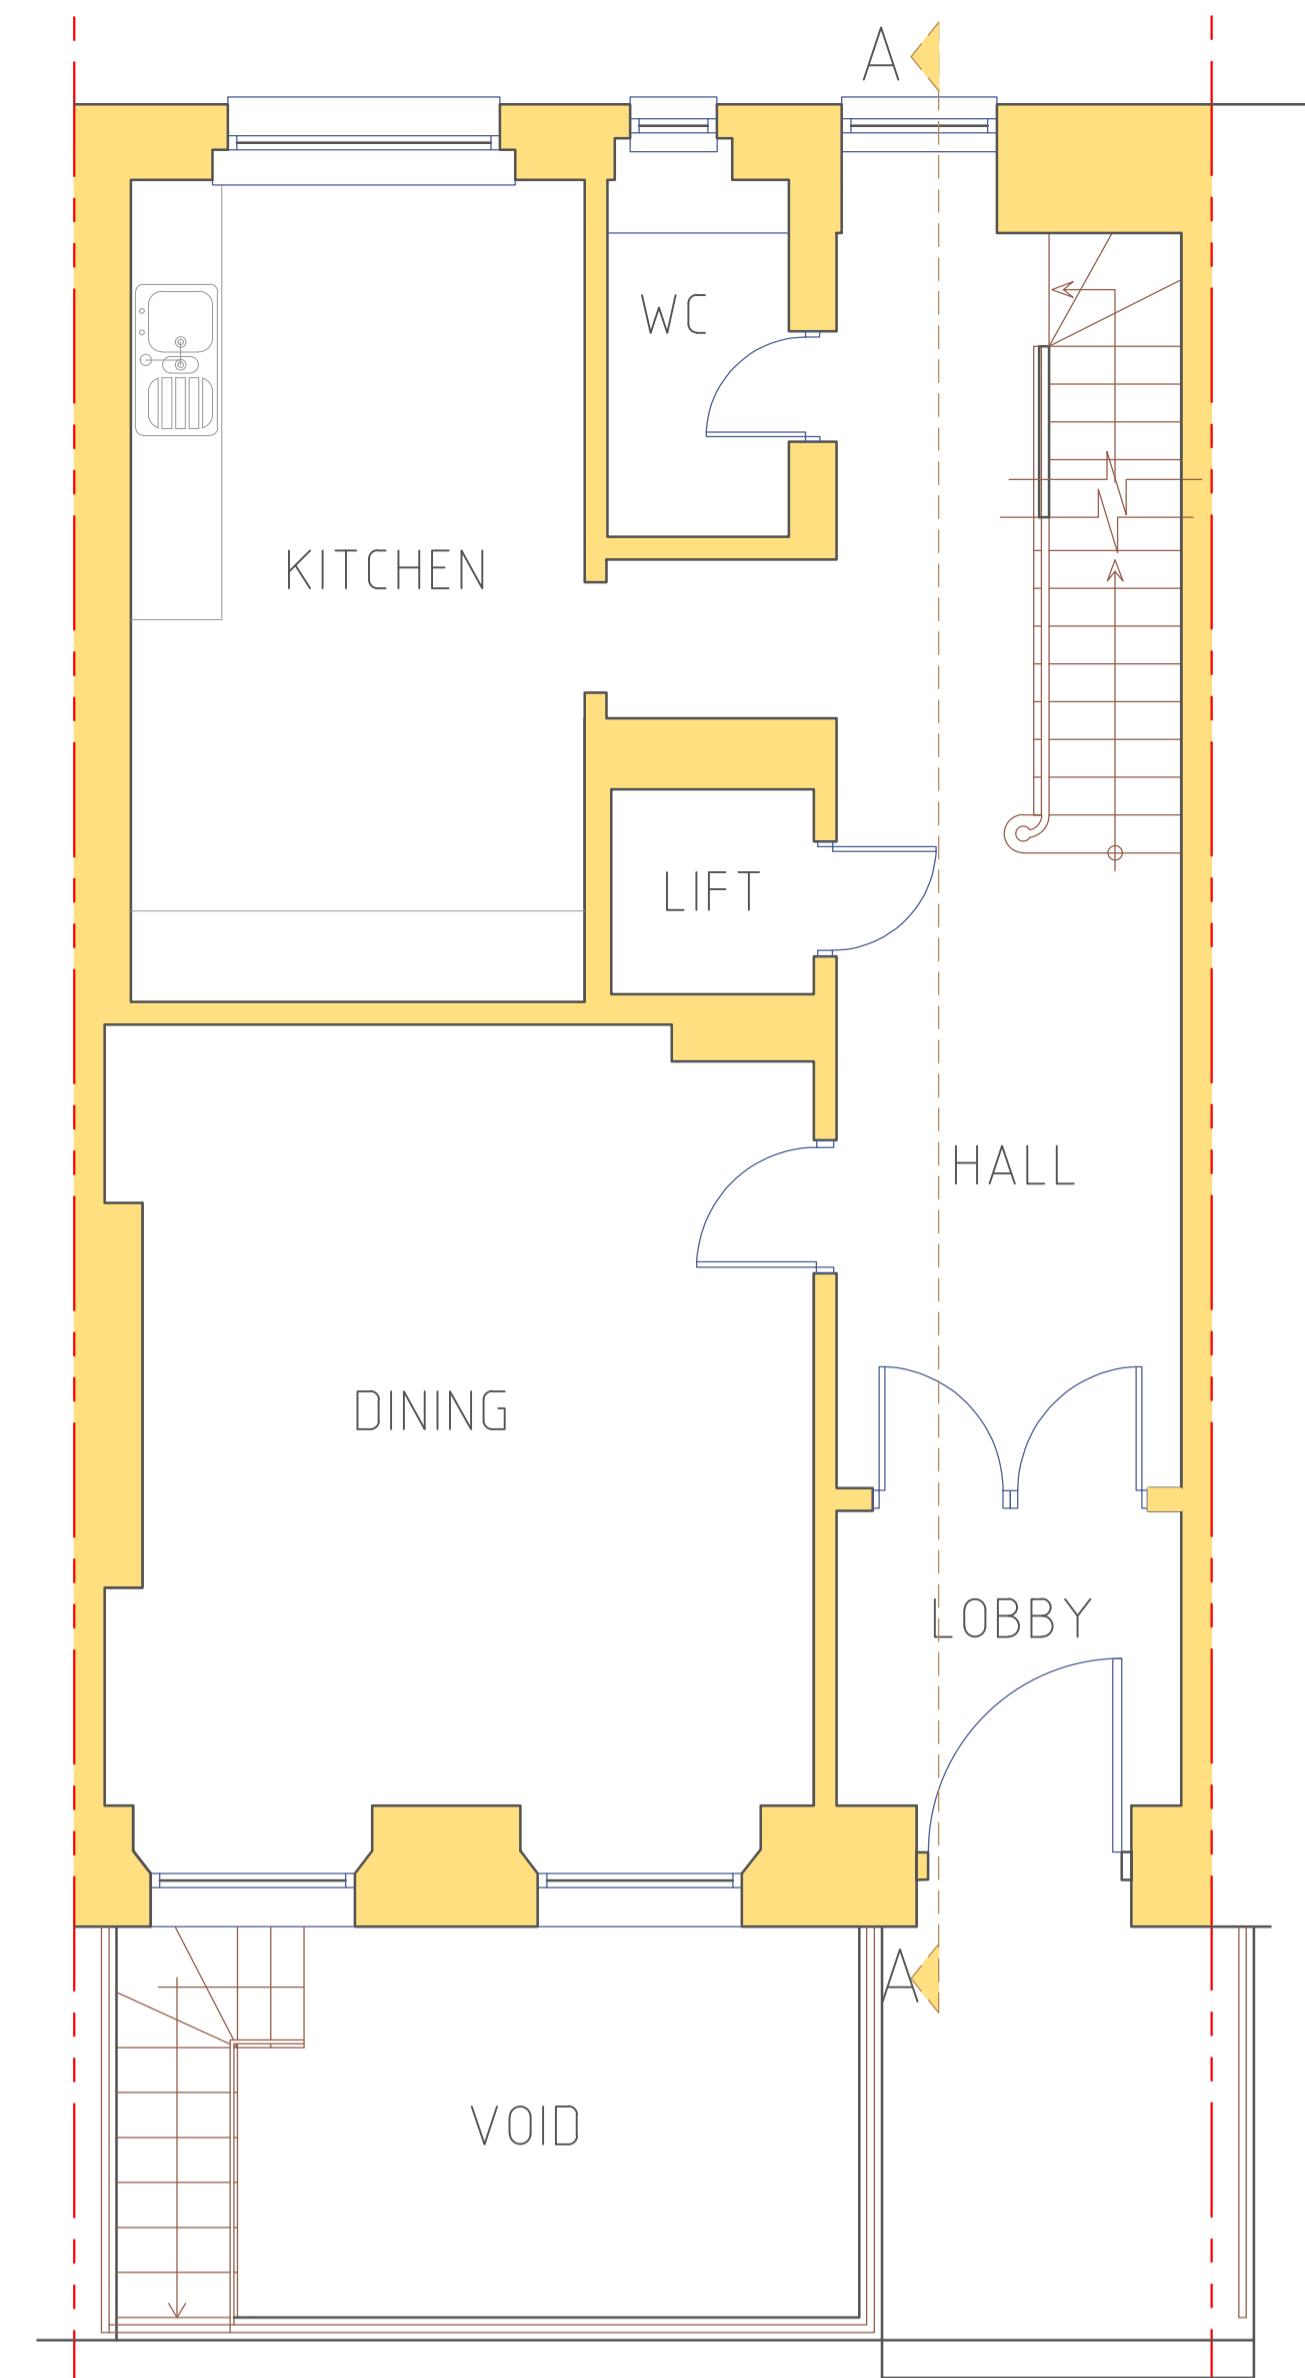


EXISTING GROUND FLOOR PLAN 1:50@A1

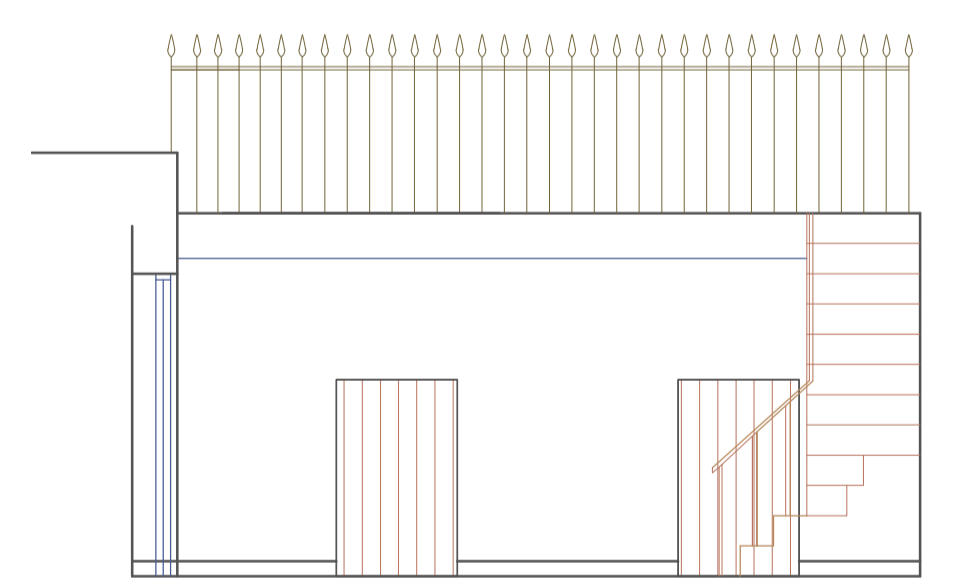


EXISTING ELEVATION A1-A1 1:50@A1

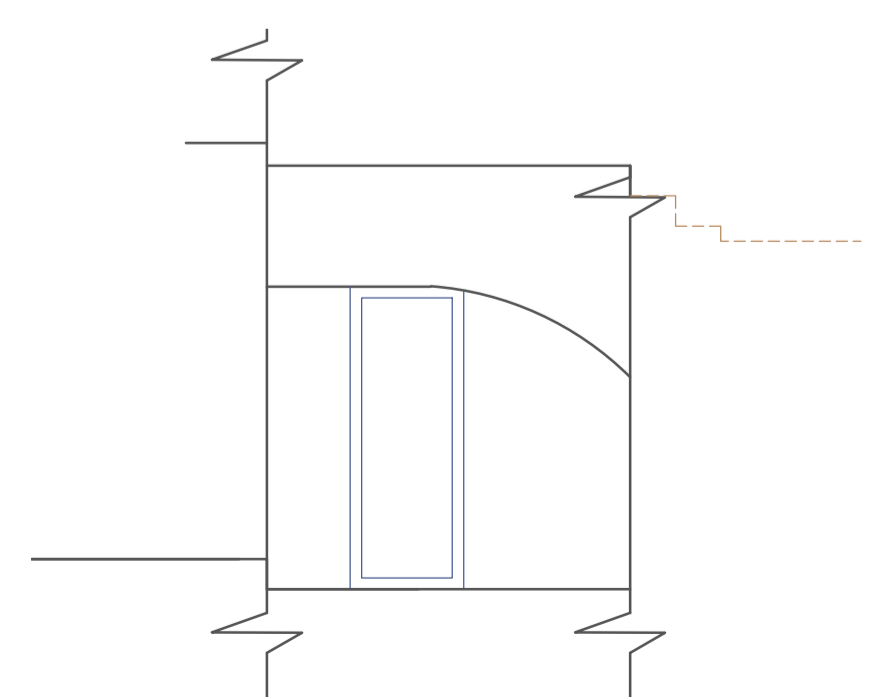


EXISTING ELEVATION A2-A2 1:50@A1

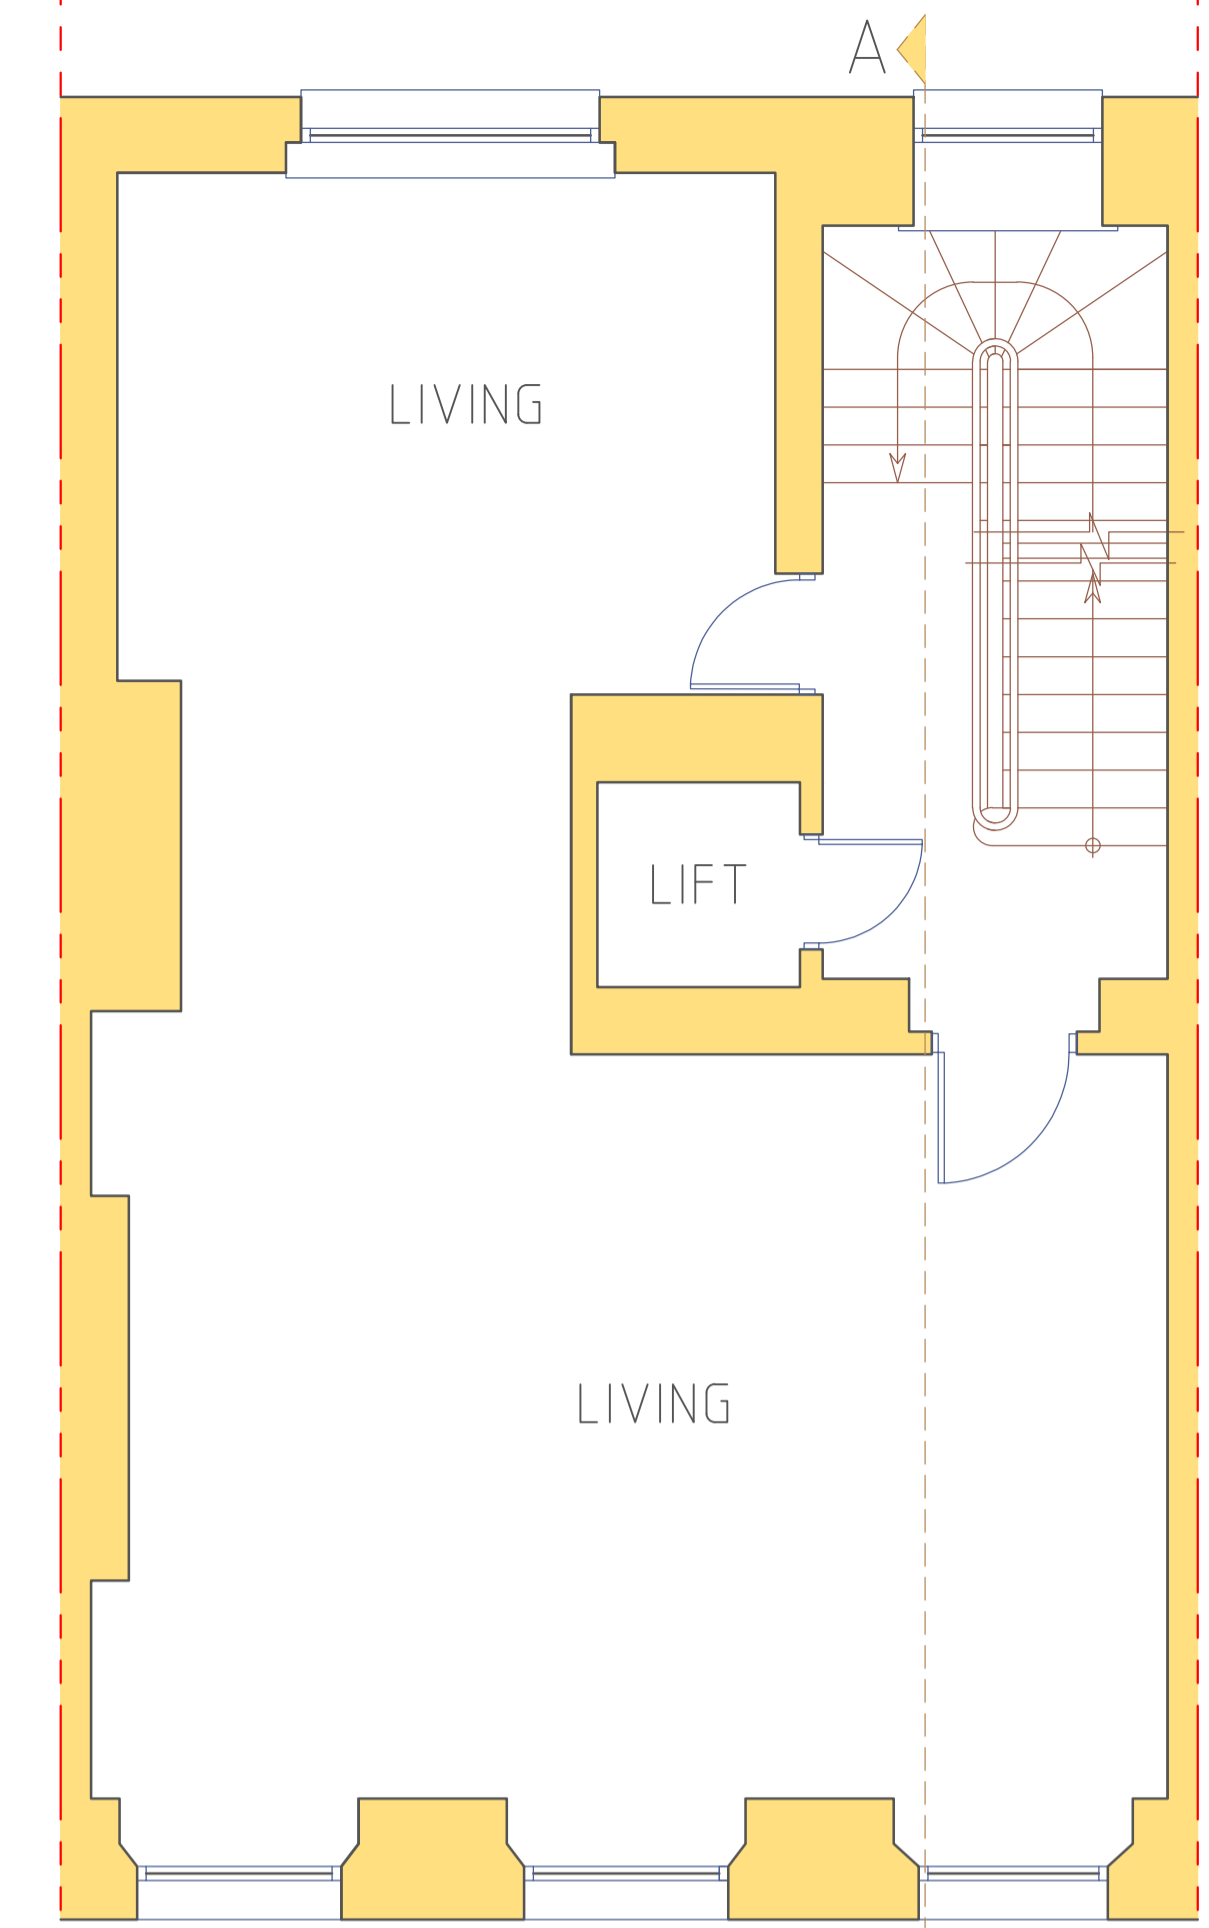


EXISTING FIRST FLOOR PLAN 1:50@A1

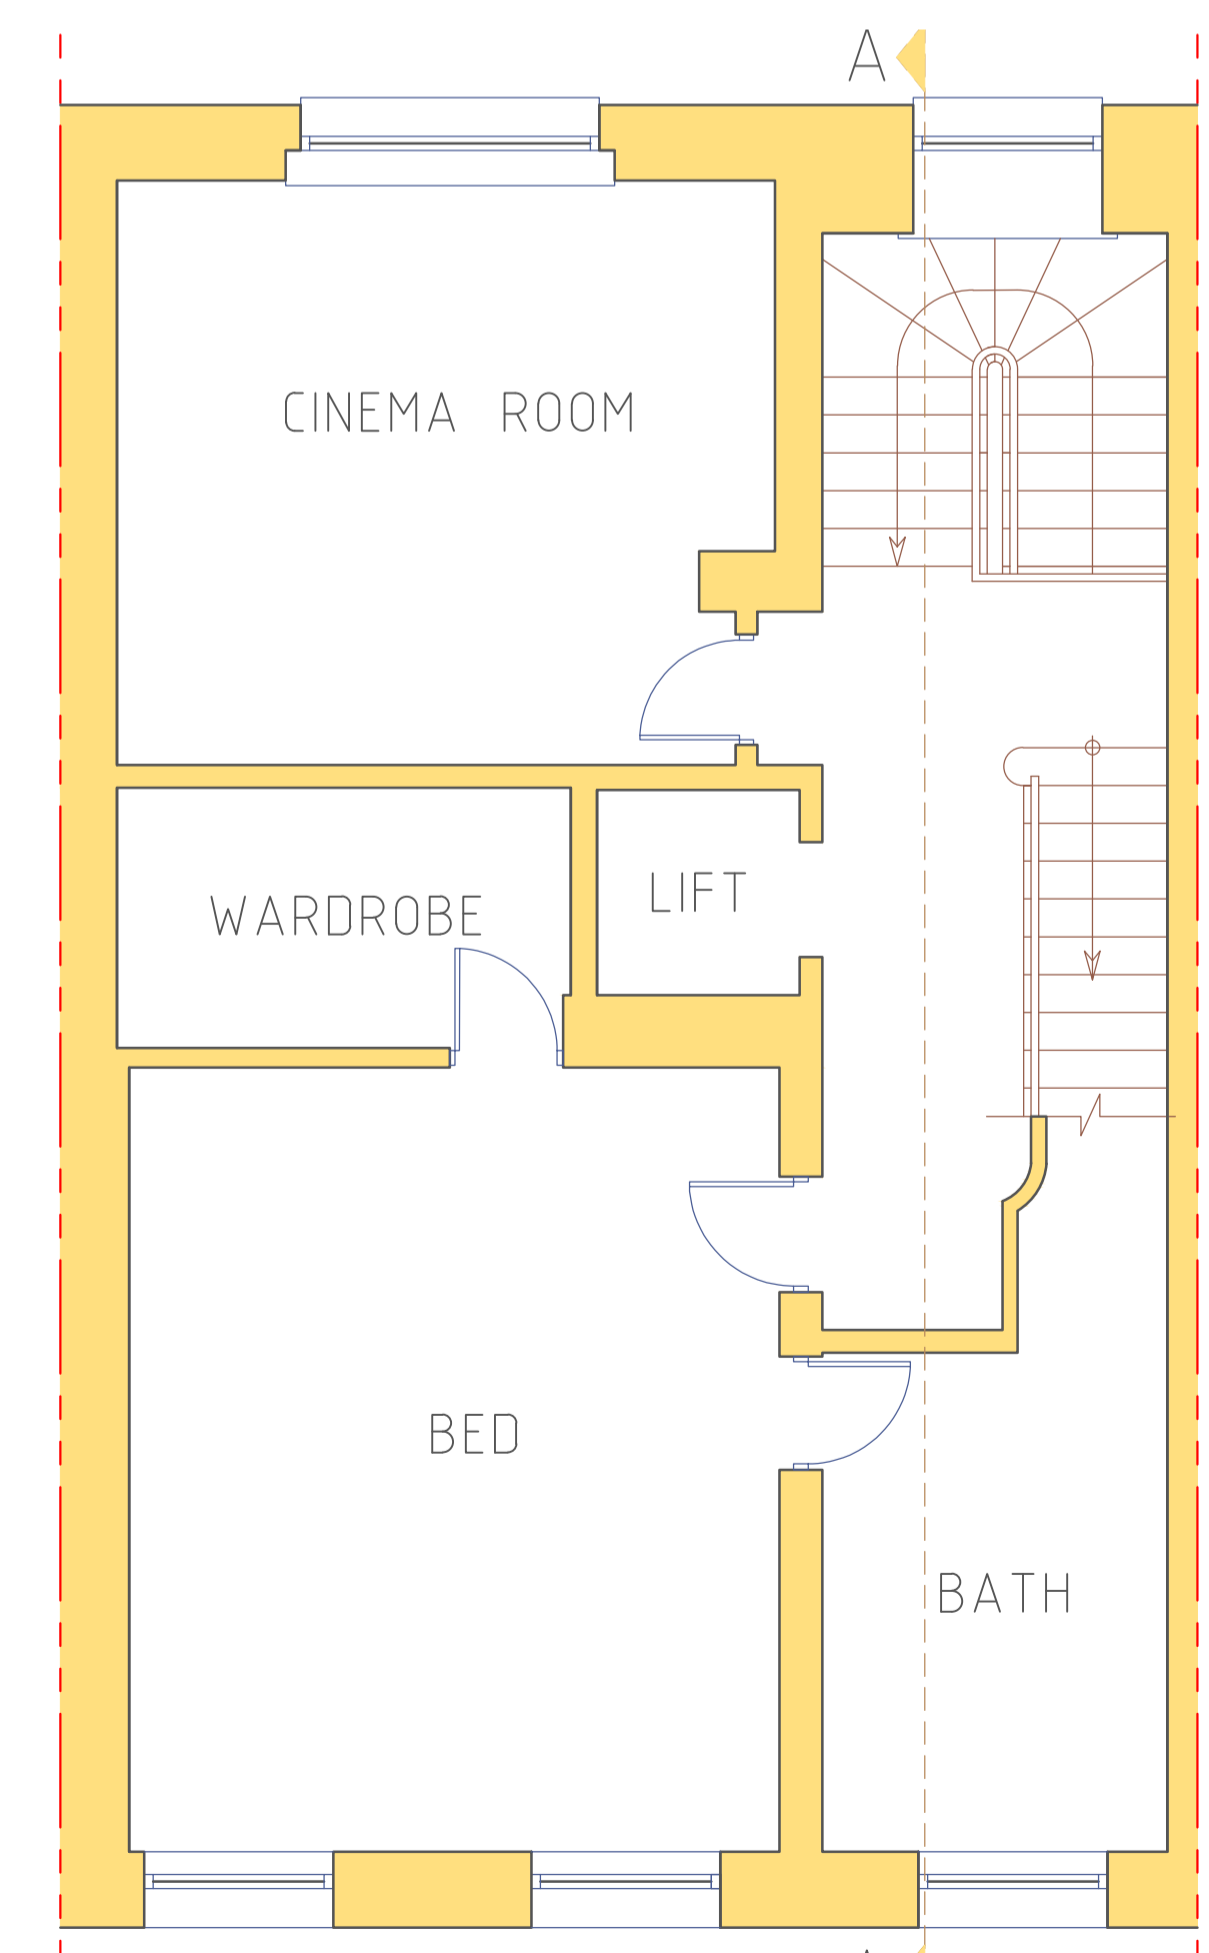

EXISTING SECOND FLOOR PLAN 1:50@A1

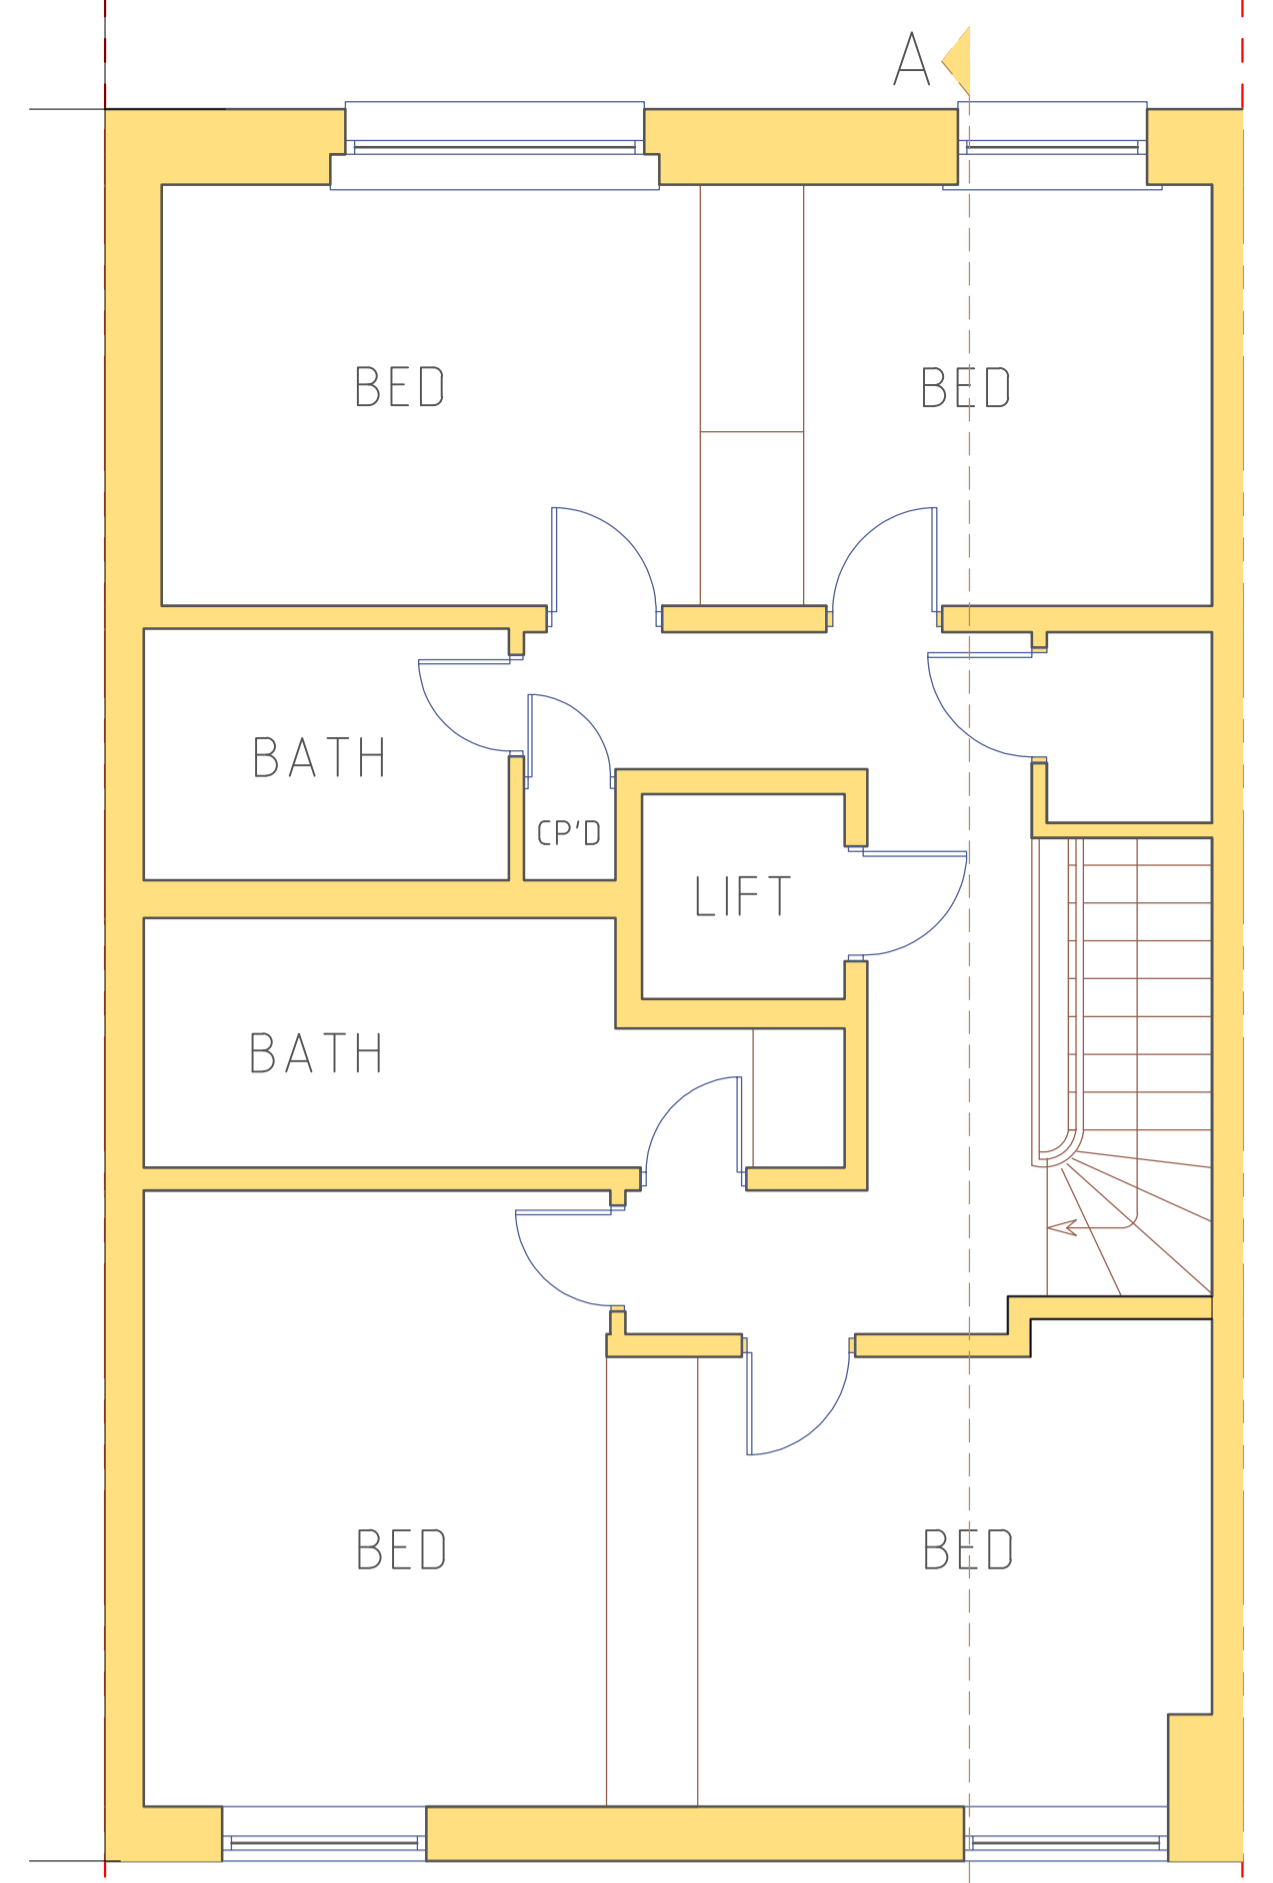

EXISTING THIRD FLOOR PLAN 1:50@A1

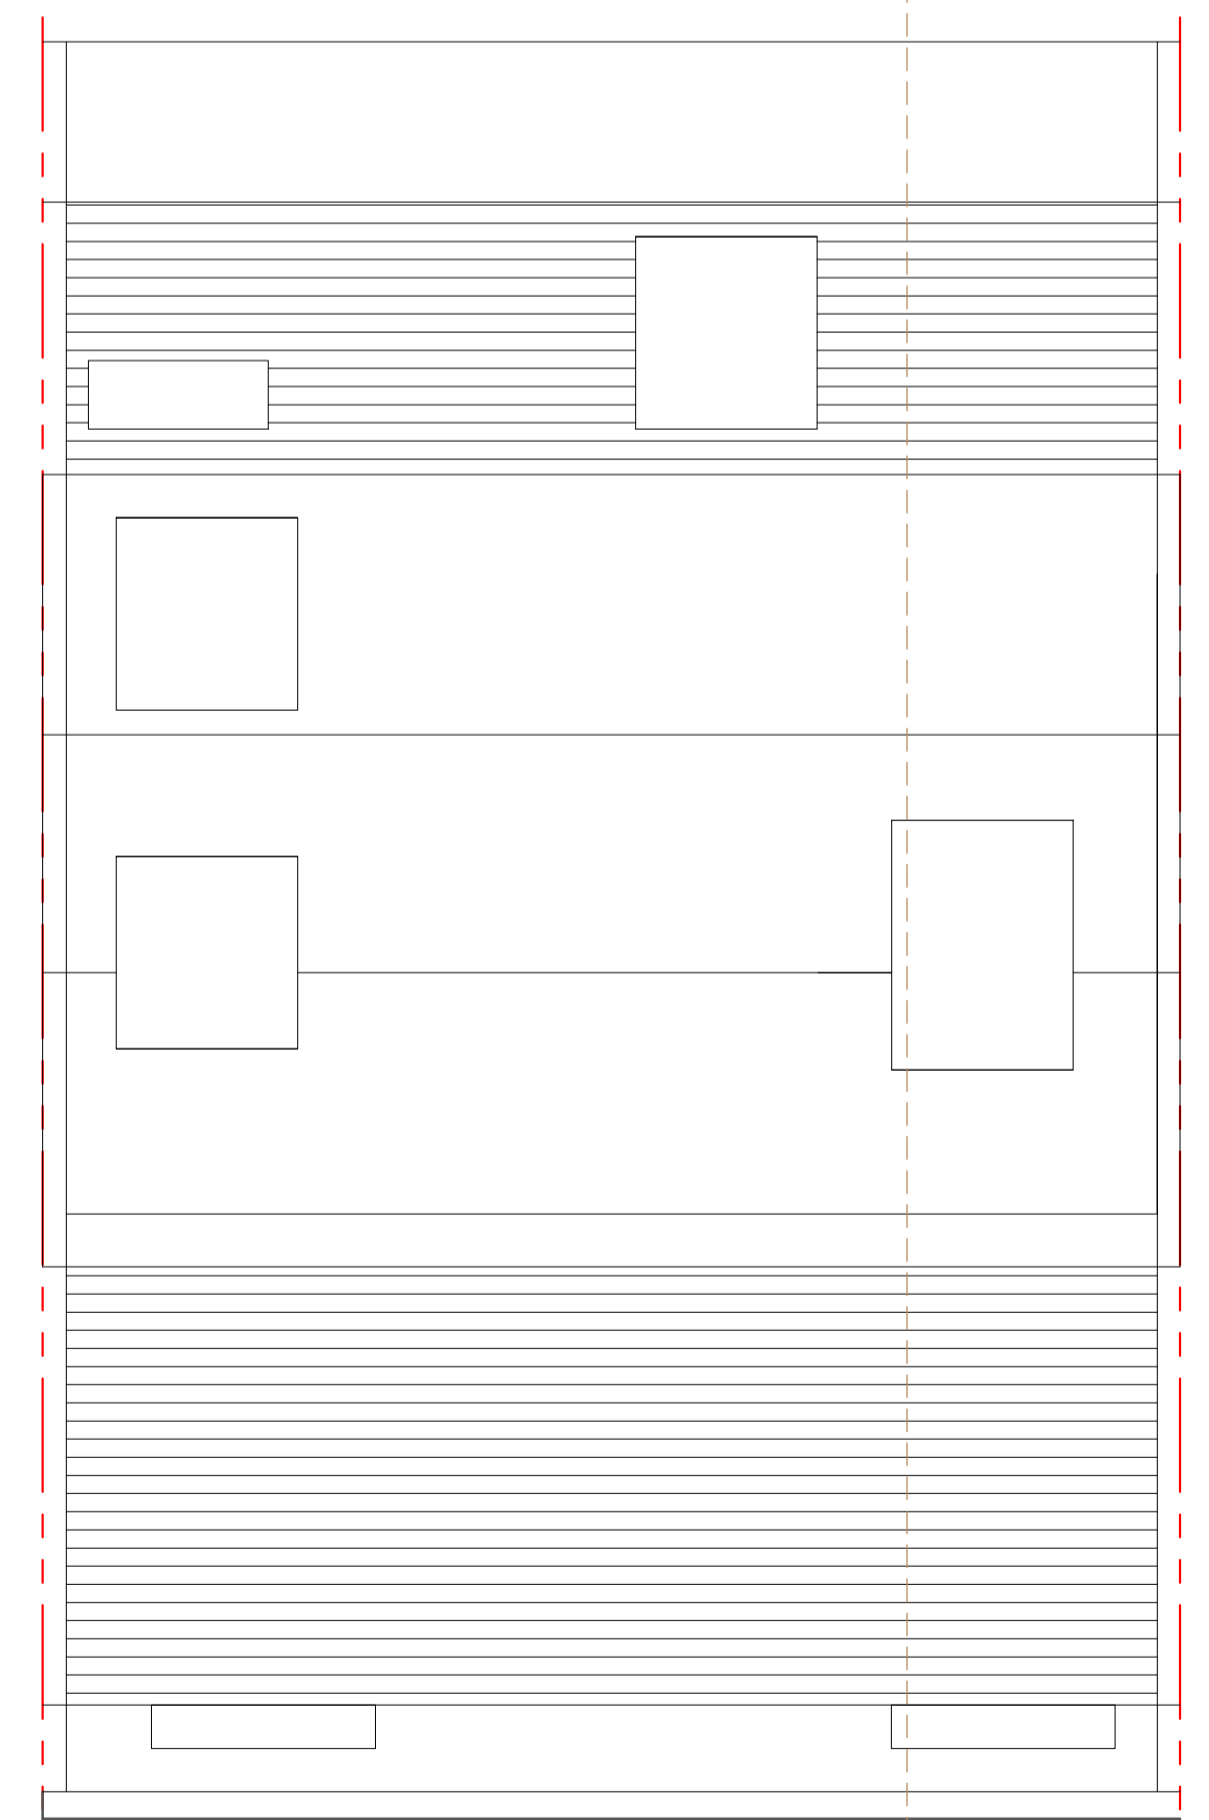

EXISTING ROOF PLAN 1:50@A1

SITE: 35 CHESTER TERRACE LONDON NW1 4ND		PROJECT: PROPOSED ROOF GARDEN AND INTERNAL ALTERATIONS INCLUDING BASEMENT ENLARGEMENT		REVISIONS	
Drawing No: 1446A/pl/01		SHEET TITLE: EXISTING PLANS		CLIENT: Prof. Cordeiro Prof. Persaud	
SCALE: as shown @A1		DATE: 16/09/2014		CHECKED: AW	
Drawing produced by: AW Architecture		CONTACT: 07934 909690 ahd@awarchitecture.co.uk www.awarchitecture.co.uk		REVISIONS NO. DATE DESCRIPTION SKD	