




PROPOSED LOWER GROUND FLOOR PLAN 1:50@A1

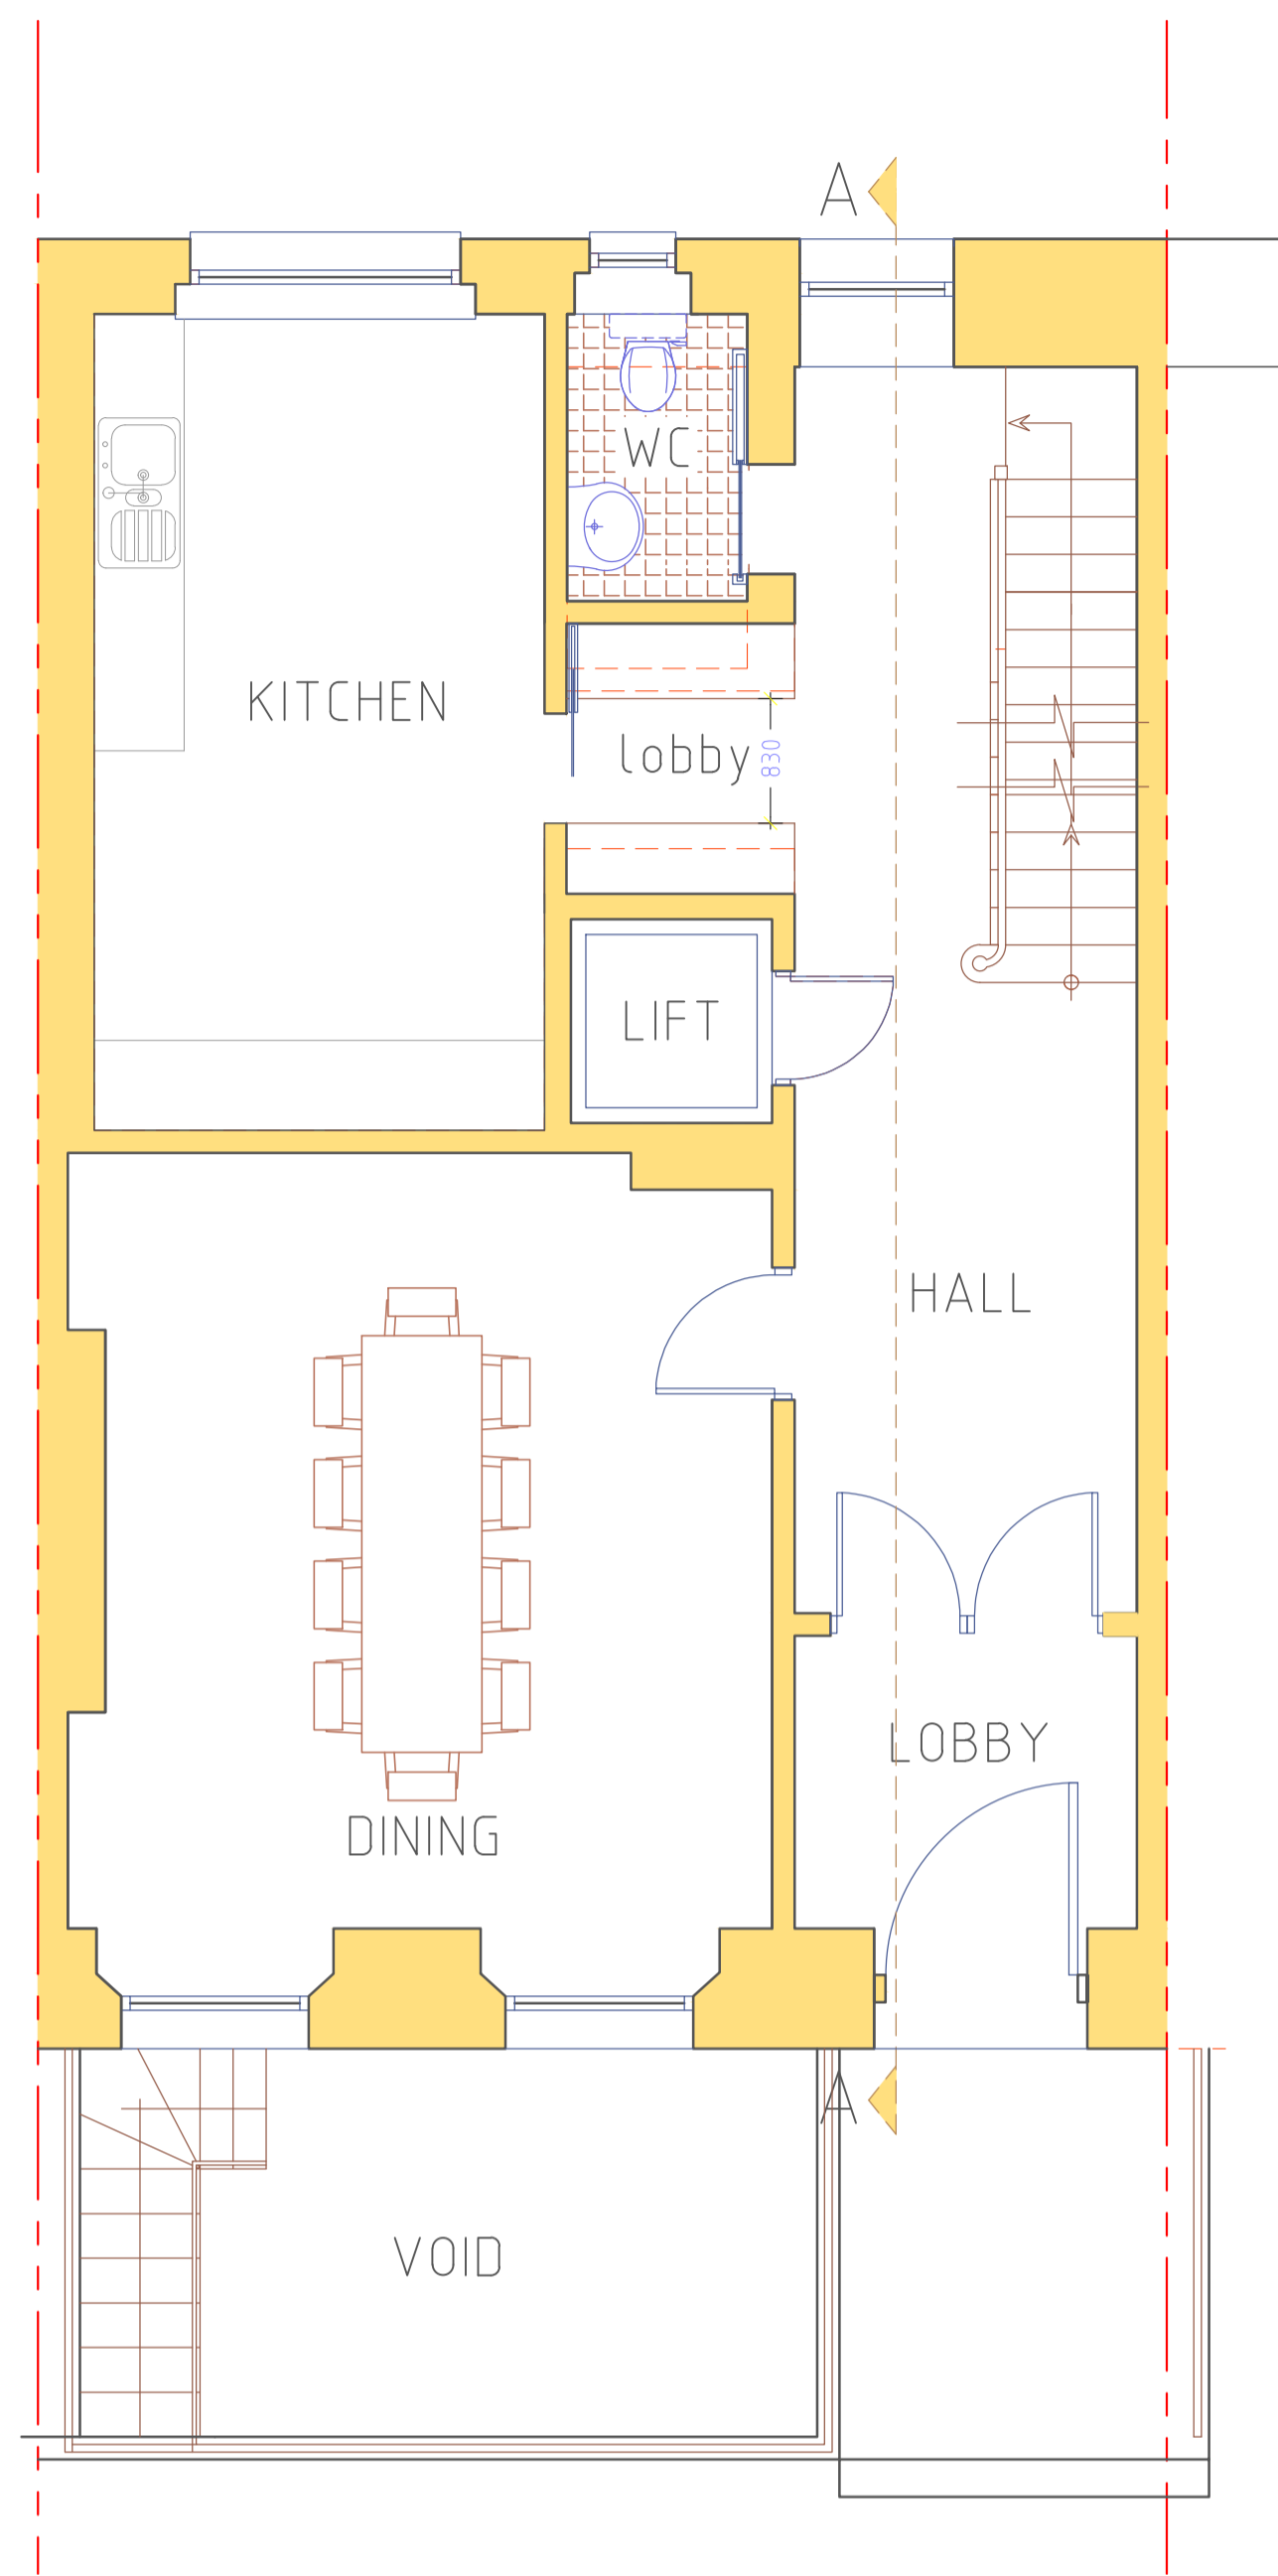


PROPOSED GROUND FLOOR PLAN 1:50@A1

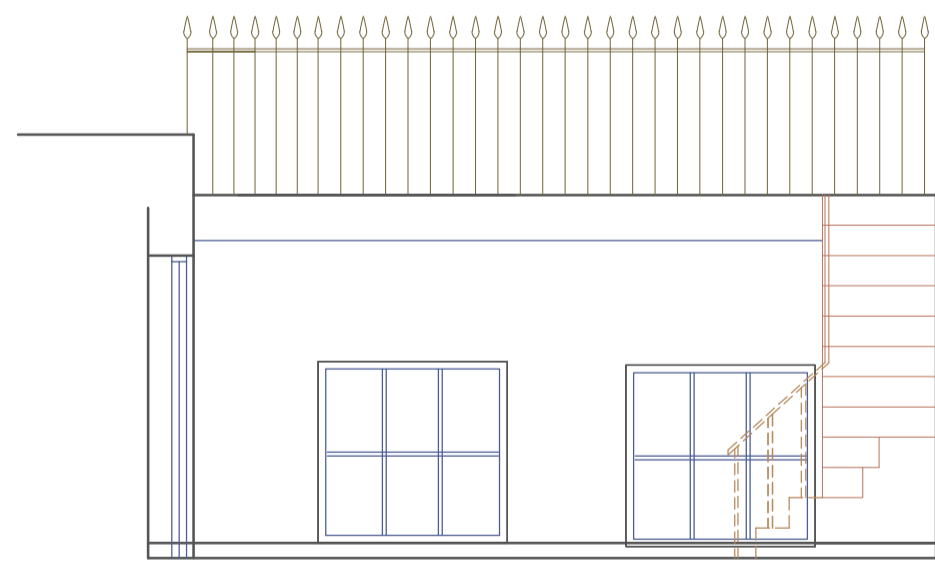


PROPOSED ELEVATION A1-A1
1:50@A1

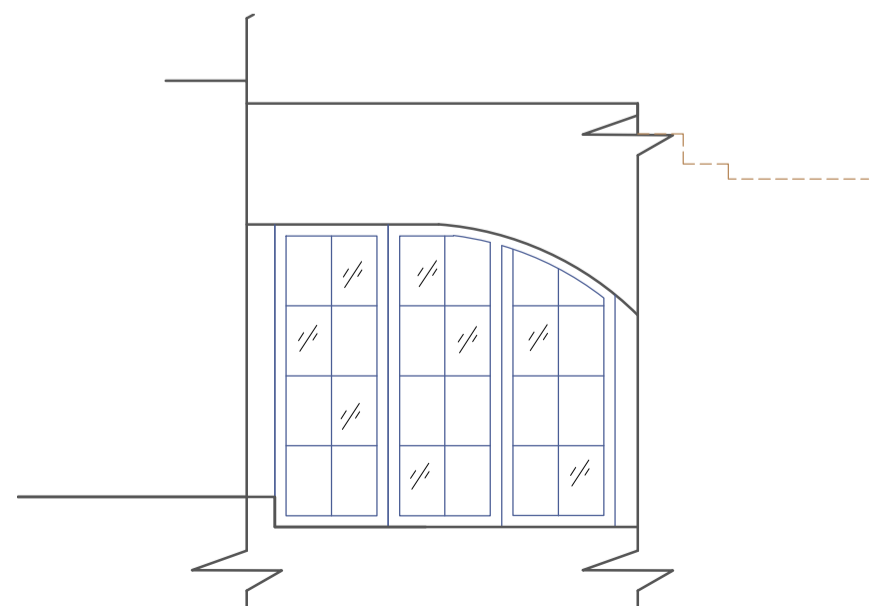


PROPOSED ELEVATION A2-A2
1:50@A1

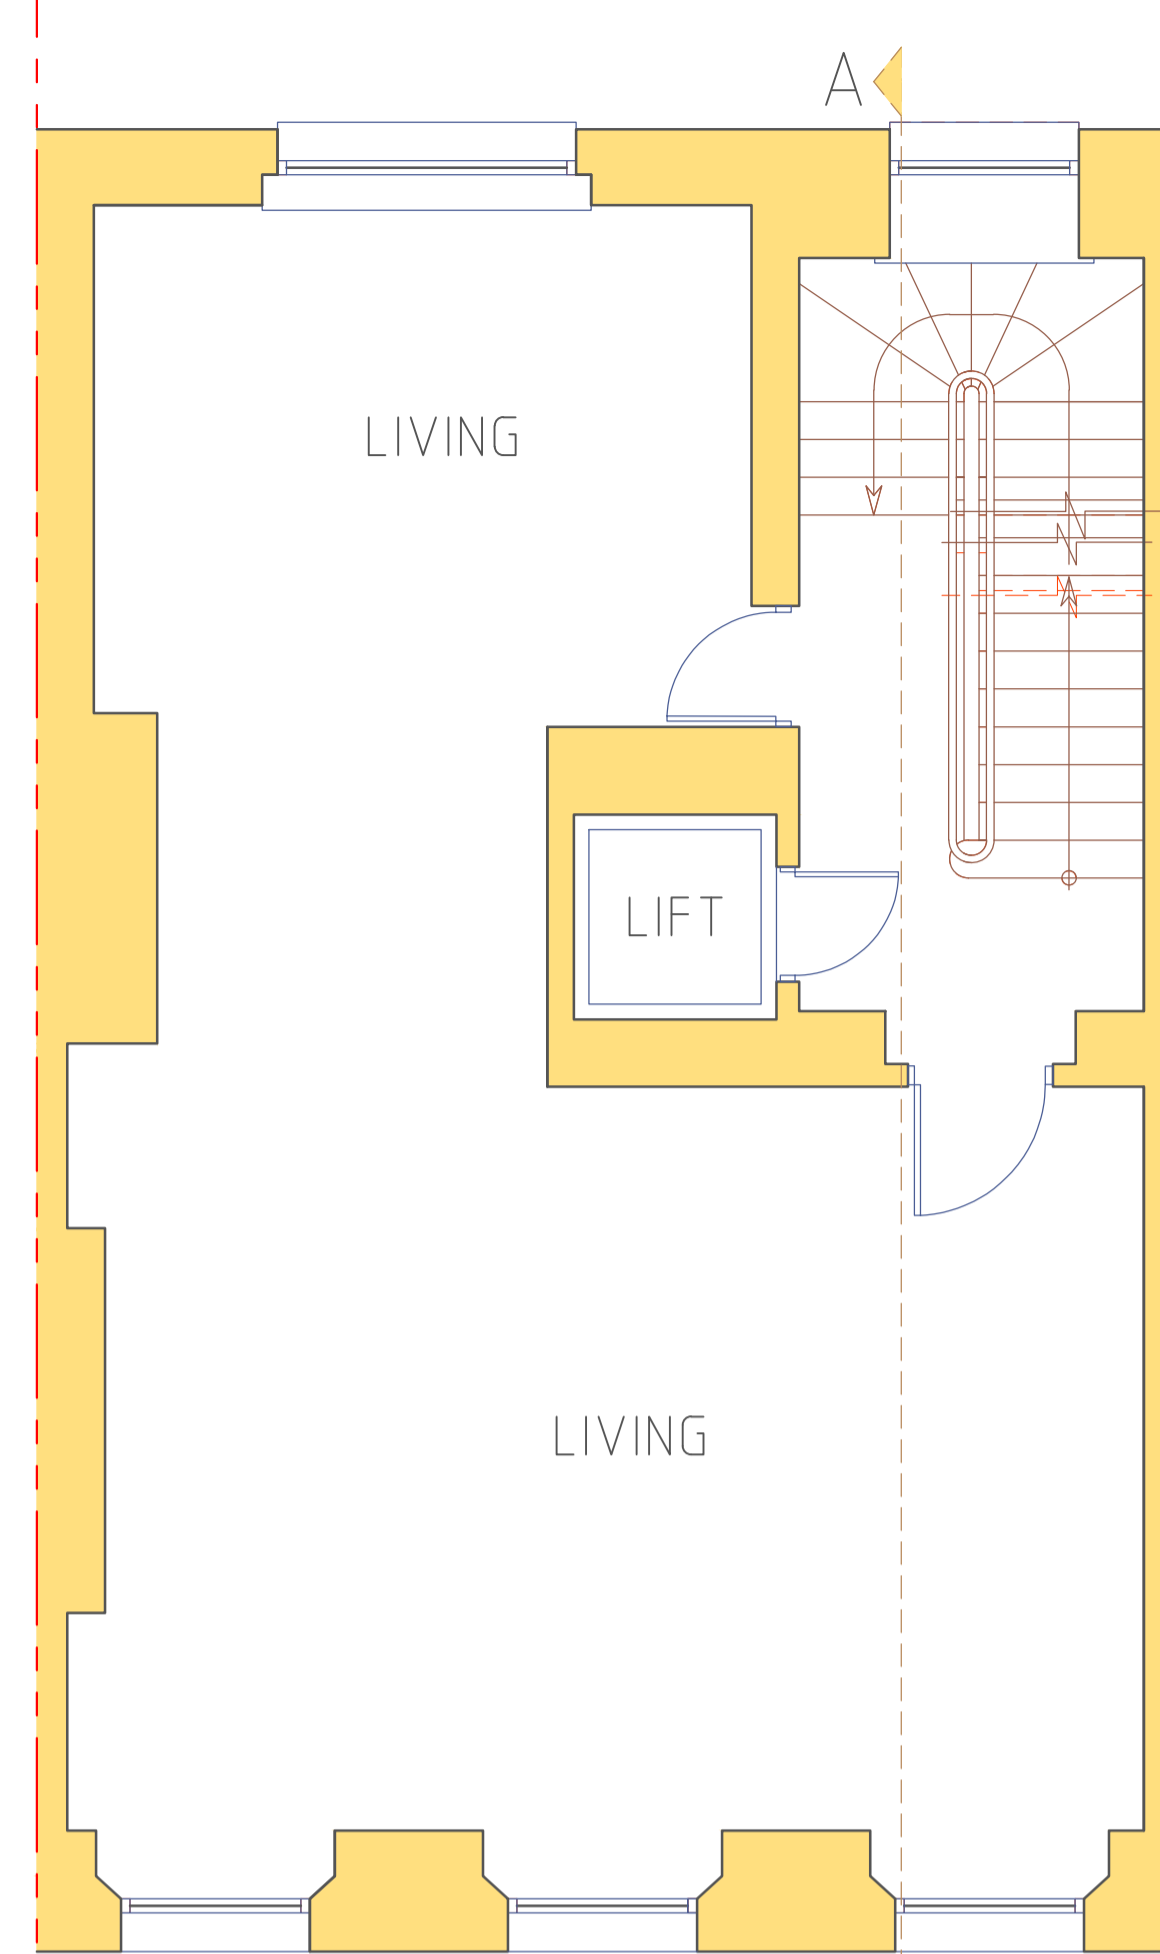


PROPOSED FIRST FLOOR PLAN 1:50@A1

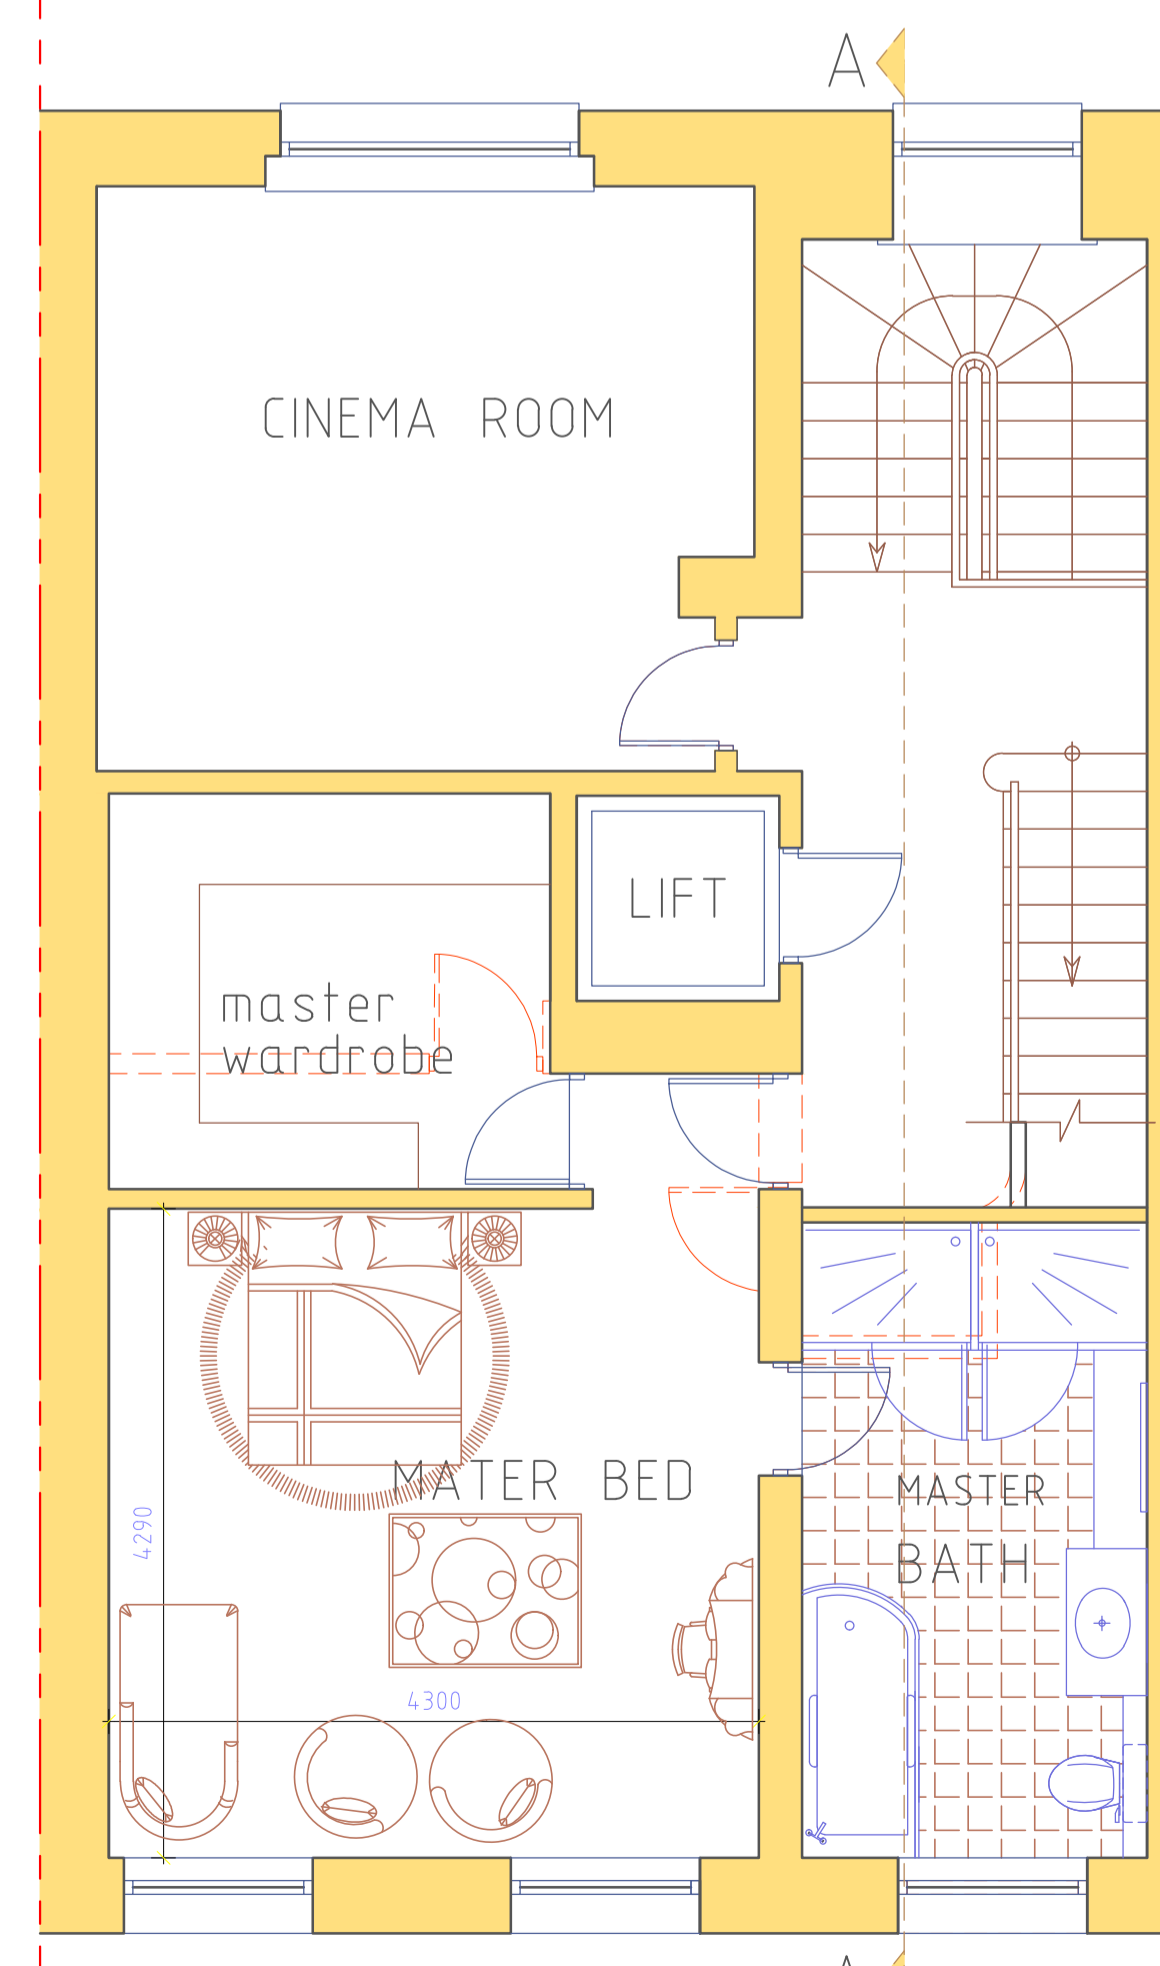

PROPOSED SECOND FLOOR PLAN 1:50@A1

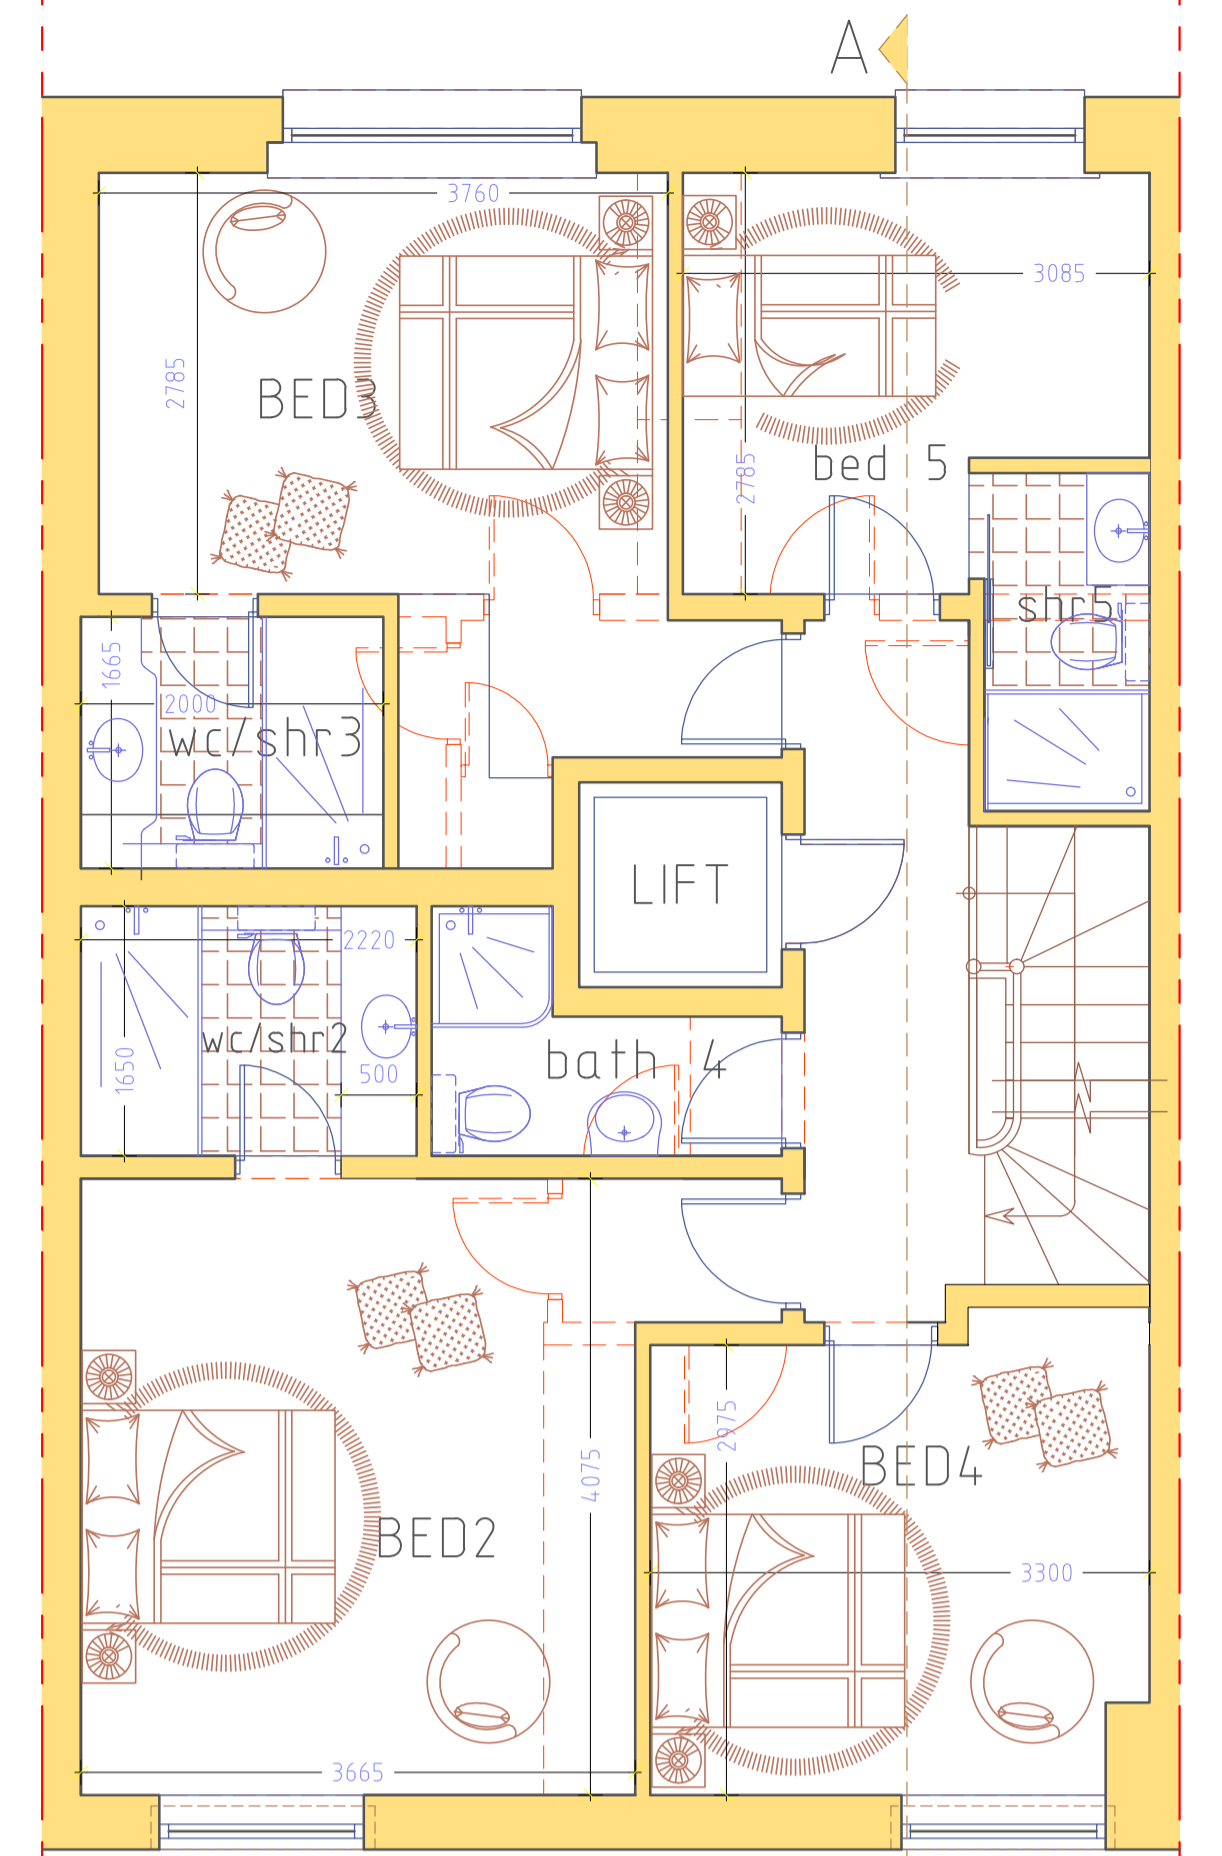

PROPOSED THIRD FLOOR PLAN 1:50@A1

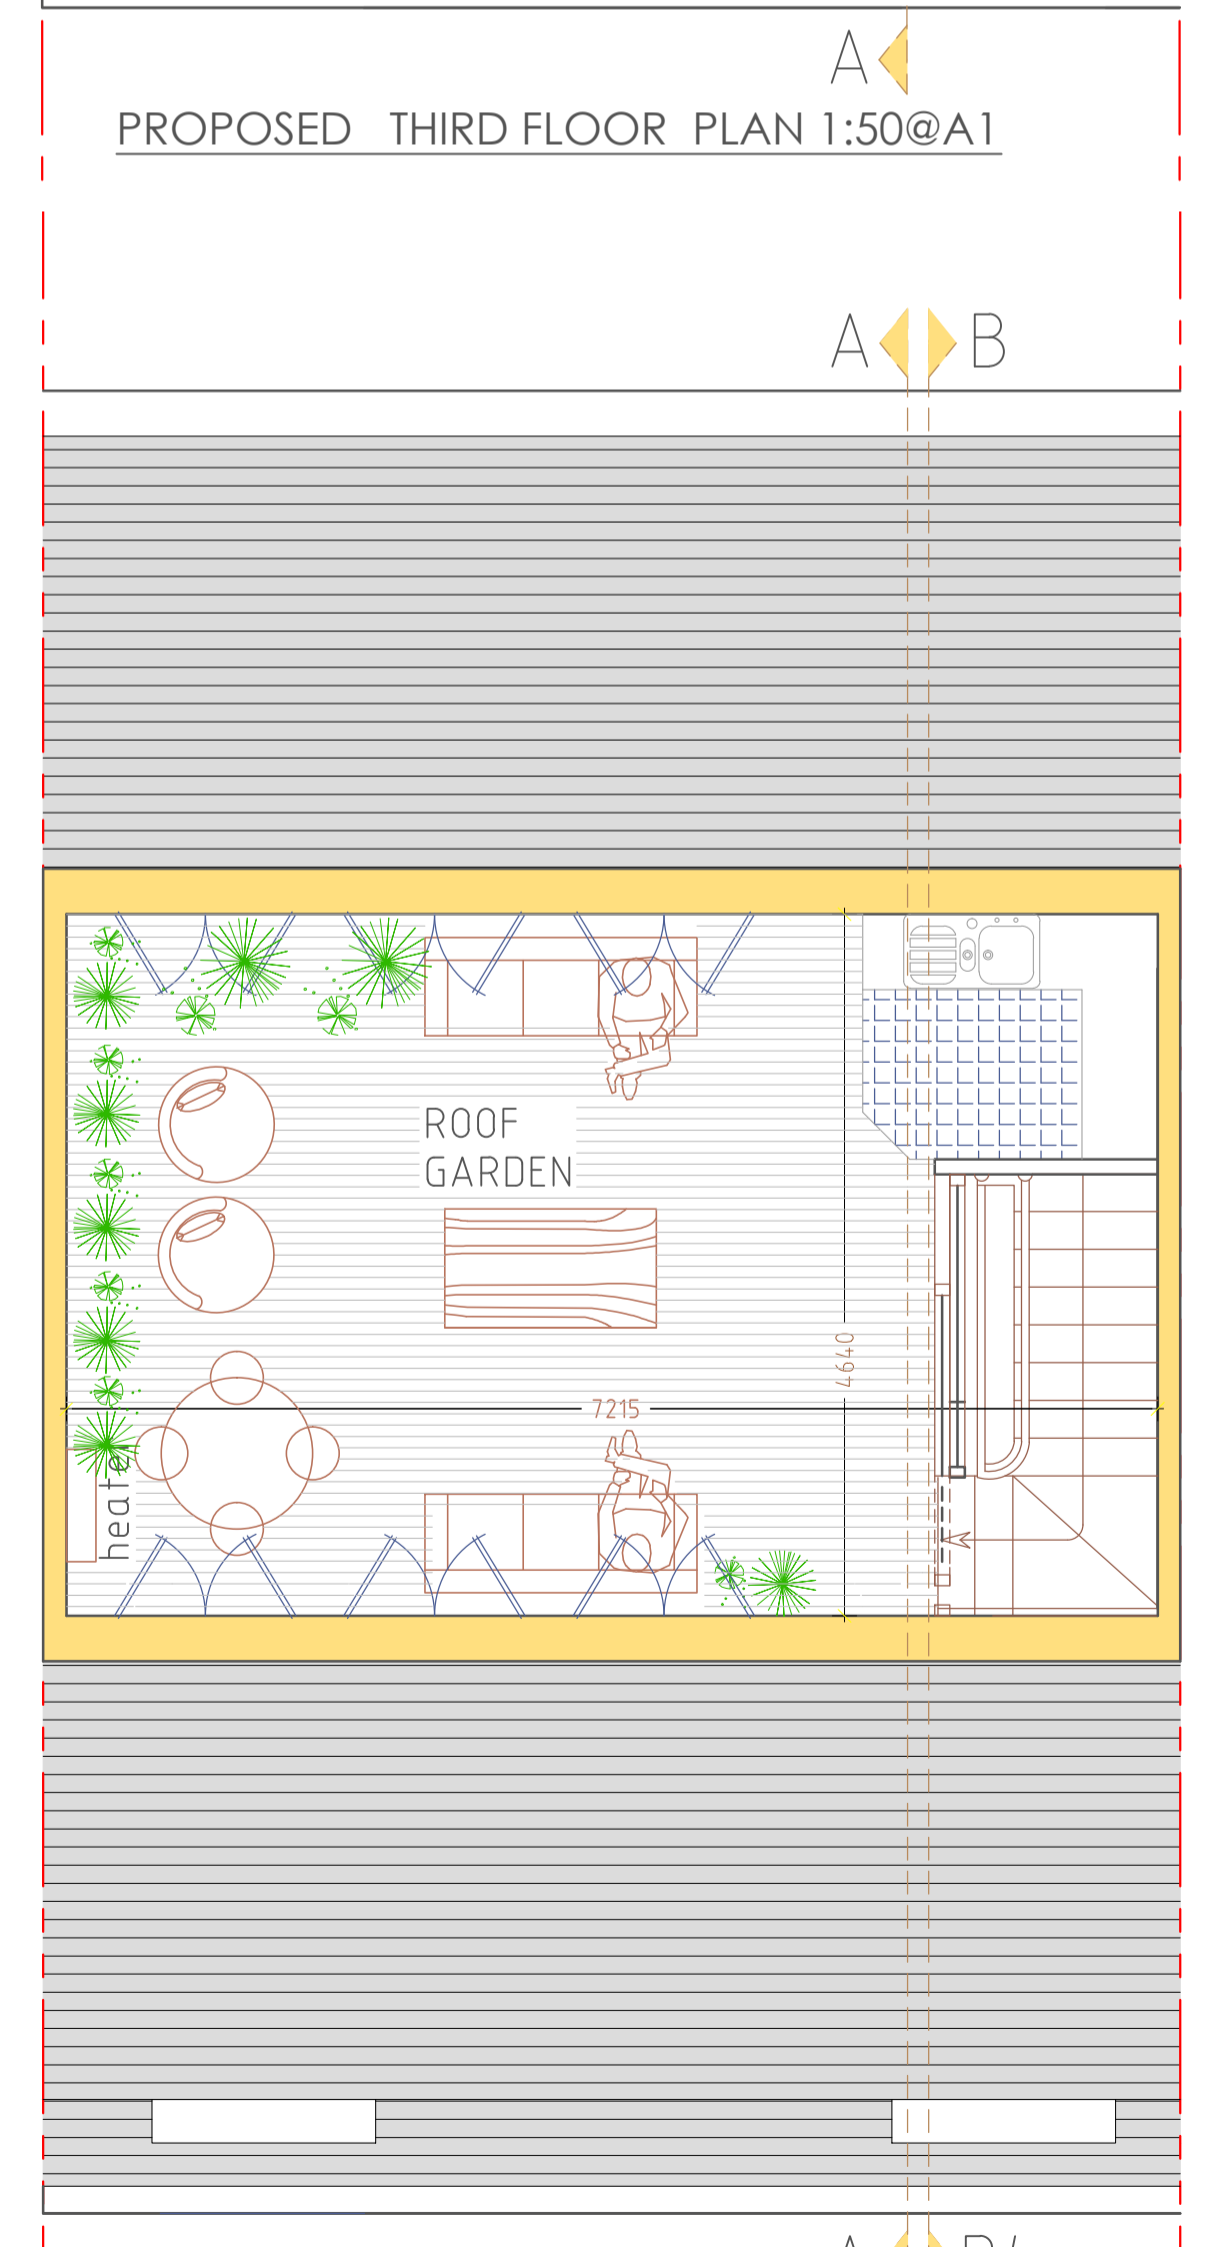

PROPOSED ROOF PLAN 1:50@A1

SITE:		PROJECT:		REVISIONS:											
35 CHESTER TERRACE LONDON NW1 4ND		PROPOSED ROOF GARDEN AND INTERNAL ALTERATIONS INCLUDING BASEMENT ENLARGEMENT		<table border="1"> <tr><th>N.</th><th>NO.</th><th>DATE</th><th>DESCRIPTION</th><th>SIGN</th></tr> <tr><td> </td><td> </td><td> </td><td> </td><td> </td></tr> </table>		N.	NO.	DATE	DESCRIPTION	SIGN					
N.	NO.	DATE	DESCRIPTION	SIGN											
Drawing No: 1446A/pl/02		SHEET TITLE: PROPOSED PLANS		CLIENT: Prof. Cordeiro Prof. Persaud											
SCALE: as shown @A1		DATE: 08/10/2014		DRAWING PRODUCED BY: AW Architecture Contact: 07934 906060 alsh@awarchitecture.co.uk www.awarchitecture.co.uk											
DEALT AA		CHECKED AW													