




NORTH WEST ELEVATION SCALE 1:100

NORTH EAST ELEVATION SCALE 1:100

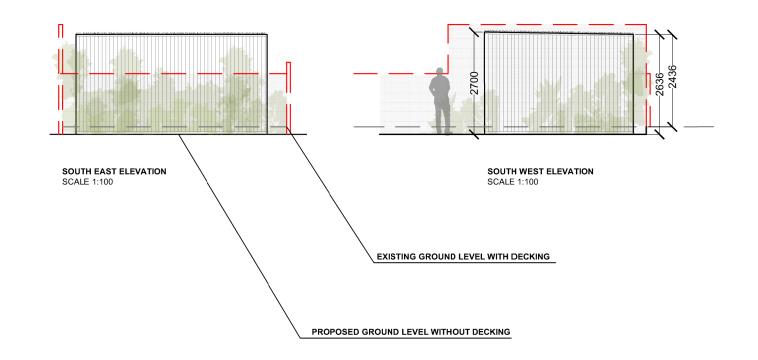

3 ILIFFE YARD LONDON SE17 3QA ecospace

T: 0 2 0 7 7 0 3 4 0 0 4 F: 0 2 0 7 7 0 8 4 7 5 0 E: info @ ecospacestudios.com

PROJECT: DAVID ELKINGTON 18 CROFTDOWN RD LONDON NW5 1EH

D R A W I N G : PROPOSED FLOOR PLAN & ELEVATIONS WITH GROUND LEVELS

DETAILS: SCALE: 1:100 @ A3 DATE: 10.09.2014 REV: B DRAWING NO: 14.17 / PL / 02