



Ground Floor Plan

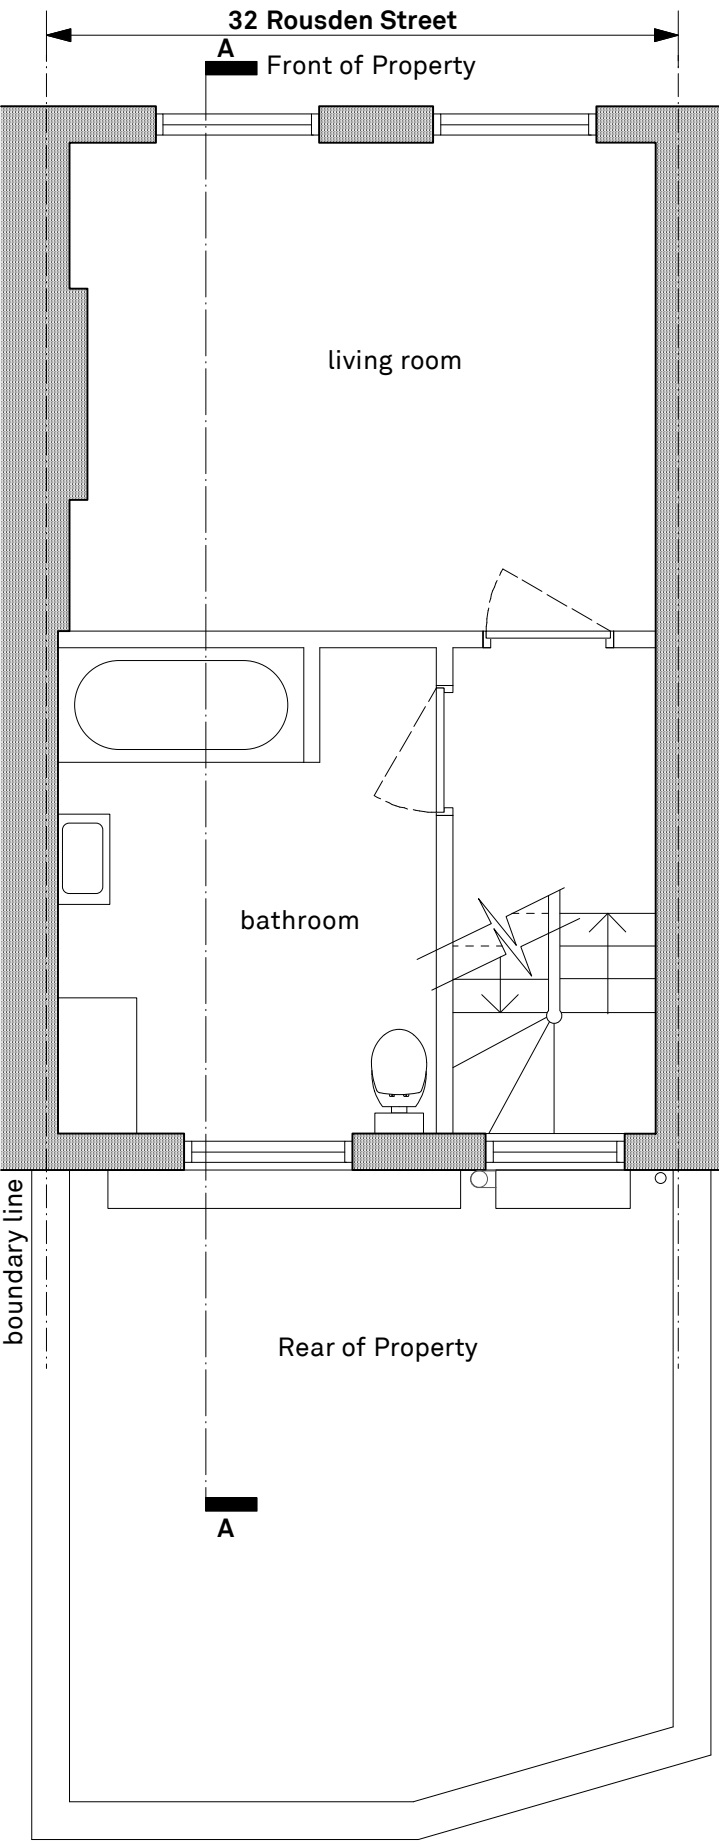

First Floor Plan

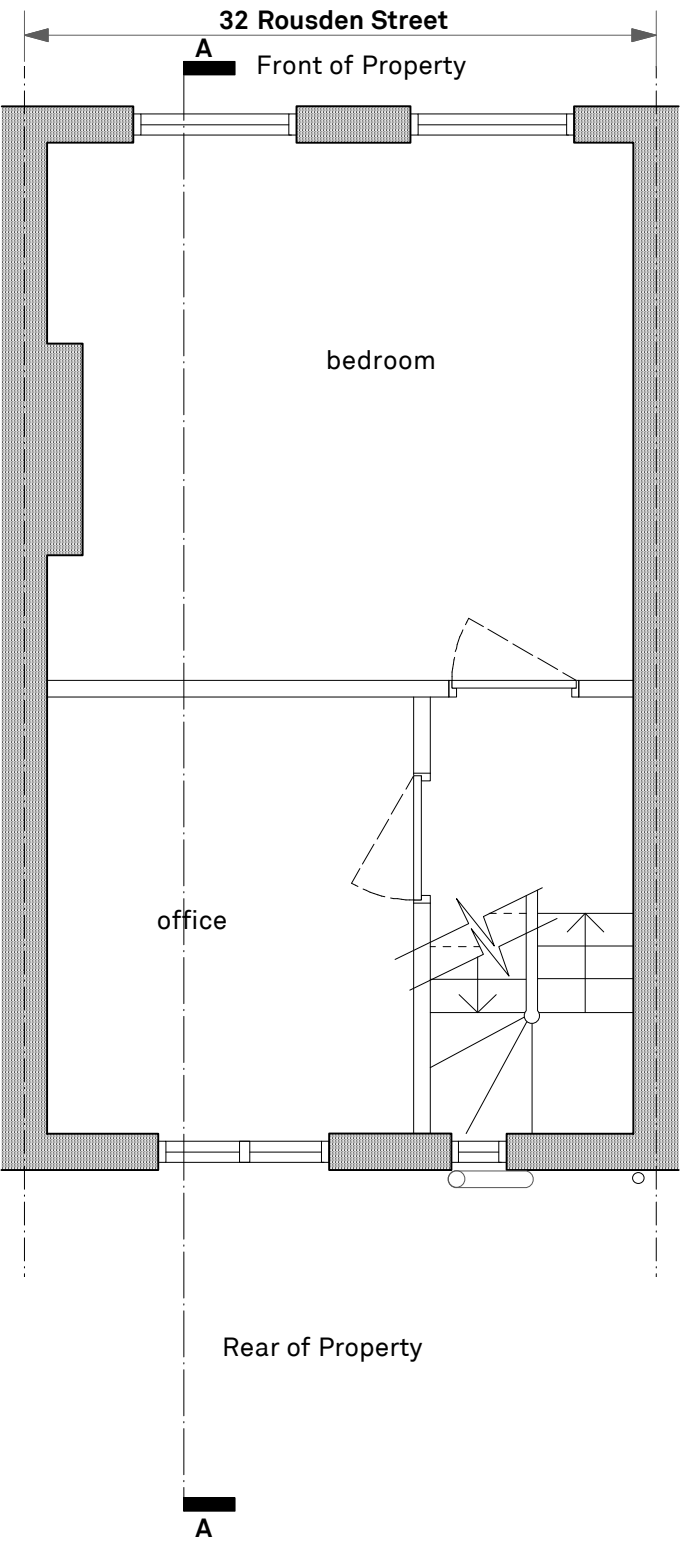

Second Floor Plan



1 Mentmore Terrace, London E8 3PN

T: 07816484315
E: barter31@gmail.com
W: www.studio-p.co.uk

© Studio P 2014

PLANNING

NOTES:

- 1. DO NOT SCALE FROM THIS DRAWING.
- 2. FOR STRUCTURAL DIMENSIONS AND DETAILS SEE STRUCTURAL ENGINEERS DRAWINGS.
- 3. ALL DIMENSIONS TO BE CHECKED ON SITE PRIOR TO COMMENCEMENT OF ANY WORKS, OR PREPARATION OF ANY SHOP DRAWINGS.
- 4. ALL ERRORS IN CO-ORDINATES, LEVELS, AND DIMENSIONS, ARE TO BE REPORTED TO THE ARCHITECT.
- 5. ALL TEMPORARY WORKS TO BE RESPONSIBILITY OF THE CONTRACTOR.
- 6. THIS DRAWING TO BE READ IN CONJUNCTION WITH ALL RELEVANT ARCHITECT'S DRAWINGS, AND SPECIFICATIONS, AND WITH OTHER CONSULTANT'S INFORMATION.

REVISION	DATE	DESCRIPTION	REVISION	DATE	DESCRIPTION

PROJECT			ROUSDEN STREET		
TITLE			PROPOSED GROUND, FIRST & SECOND FLOOR PLANS		
DWG NO			1422.100		REVISION
DATE			15/09/2014	DRAWN PB	SCALE 1:50 @ A3