




1 Mentmore Terrace, London E8 3PN

T: 07816484315  
E: barter31@gmail.com  
W: www.studio-p.co.uk


© Studio P 2014

**PLANNING**

NOTES:

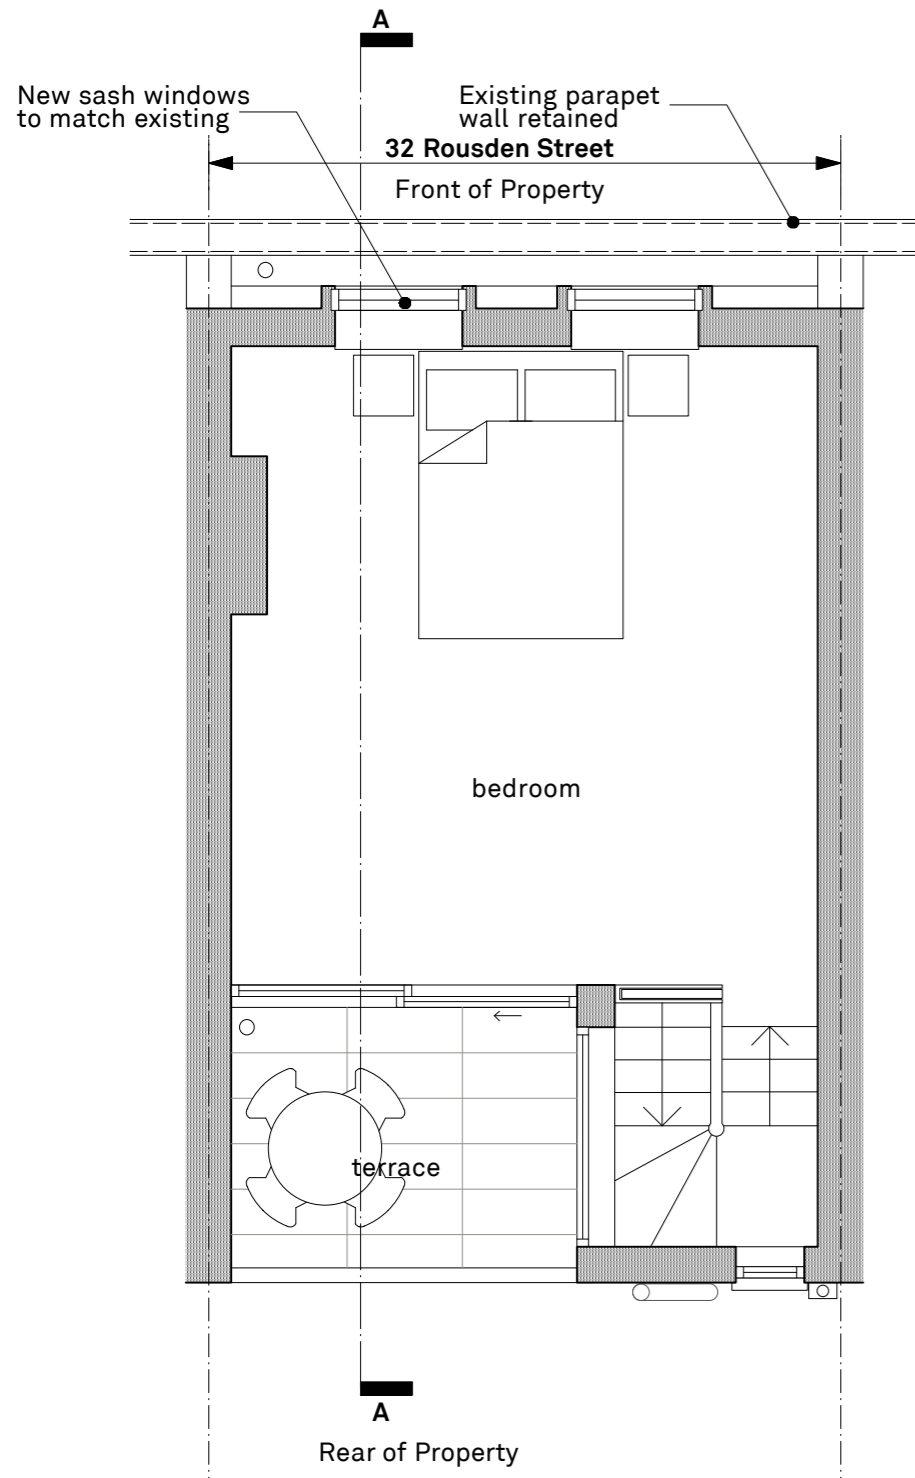

**Third Floor Plan**

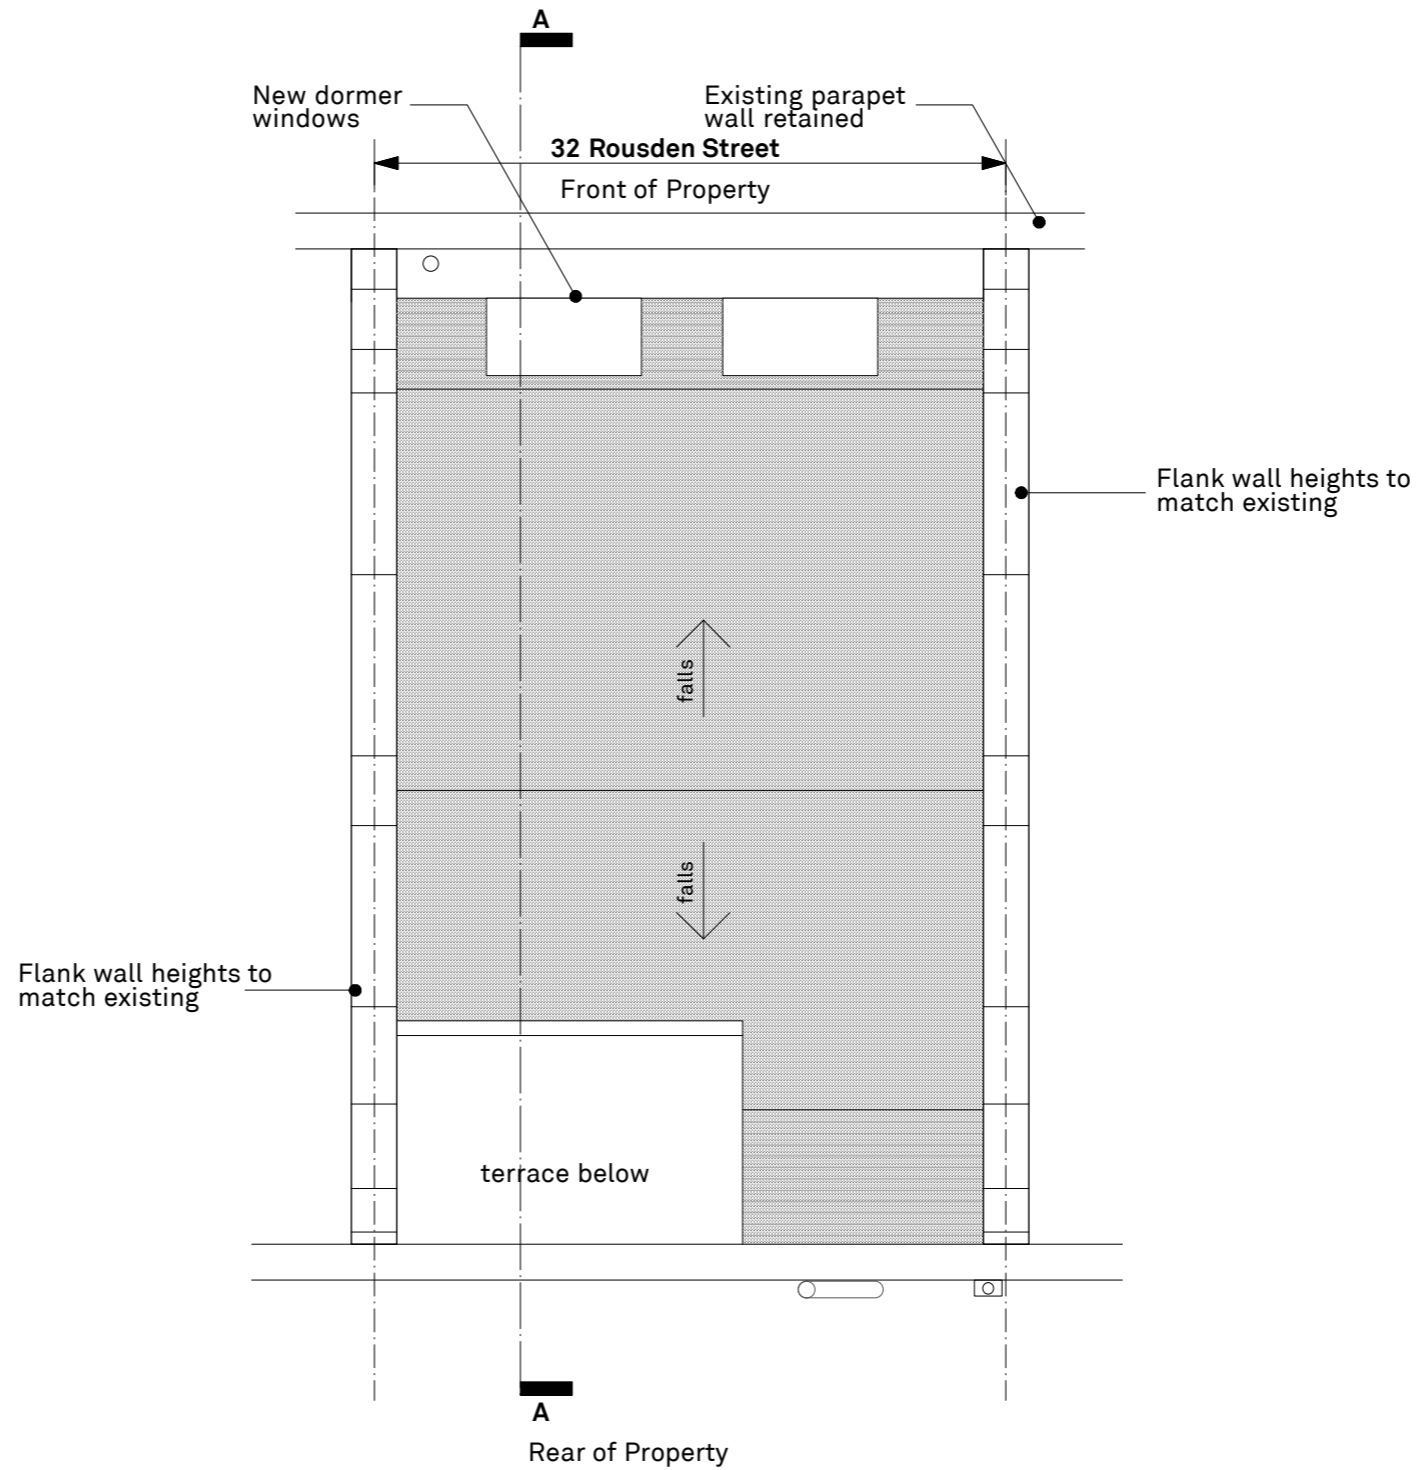

**Roof Plan**

1. DO NOT SCALE FROM THIS DRAWING.
2. FOR STRUCTURAL DIMENSIONS AND DETAILS SEE STRUCTURAL ENGINEERS DRAWINGS.
3. ALL DIMENSIONS TO BE CHECKED ON SITE PRIOR TO COMMENCEMENT OF ANY WORKS, OR PREPARATION OF ANY SHOP DRAWINGS.
4. ALL ERRORS IN CO-ORDINATES, LEVELS, AND DIMENSIONS, ARE TO BE REPORTED TO THE ARCHITECT.
5. ALL TEMPORARY WORKS TO BE RESPONSIBILITY OF THE CONTRACTOR.
6. THIS DRAWING TO BE READ IN CONJUNCTION WITH ALL RELEVANT ARCHITECT'S DRAWINGS, AND SPECIFICATIONS, AND WITH OTHER CONSULTANT'S INFORMATION.

| REVISION | DATE | DESCRIPTION | REVISION | DATE | DESCRIPTION |
|----------|------|-------------|----------|------|-------------|
|          |      |             |          |      |             |
|          |      |             |          |      |             |
|            |       |           |                                  |          |  |
|------------|-------|-----------|----------------------------------|----------|--|
| PROJECT    |       |           | ROUSDEN STREET                   |          |  |
| TITLE      |       |           | PROPOSED THIRD FLOOR & ROOF PLAN |          |  |
| DWG NO     |       | 1422.101  |                                  | REVISION |  |
| DATE       | DRAWN | SCALE     |                                  |          |  |
| 17/09/2014 | PB    | 1:50 @ A3 |                                  |          |  |