


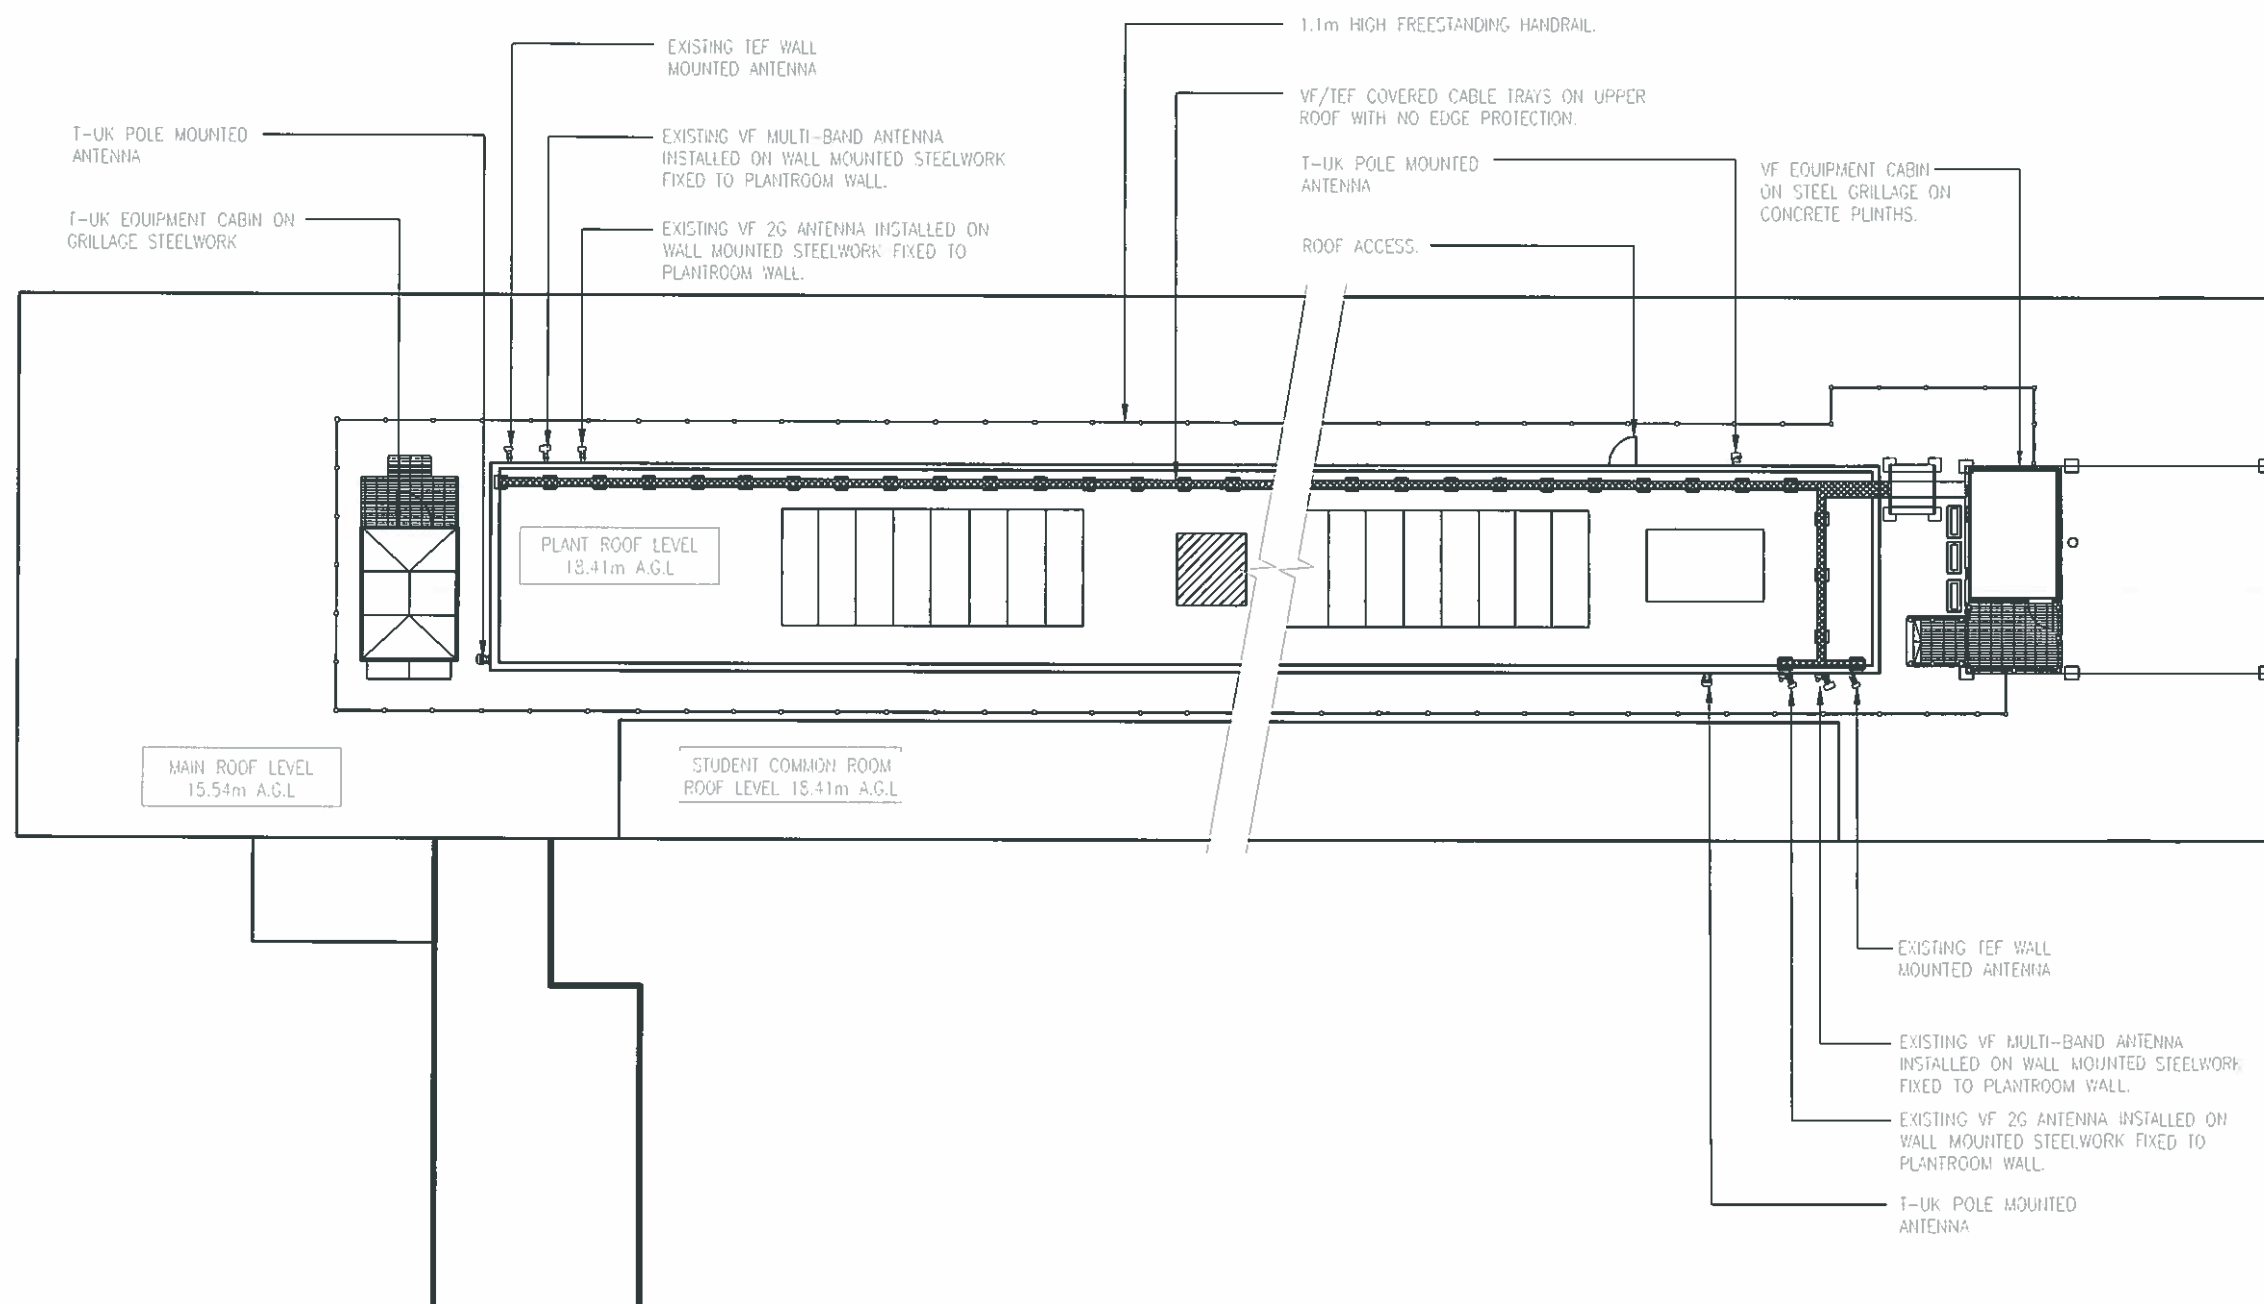

EXISTING SITE PLAN
(1:200)

Notes:
1 ALL DIMENSIONS ARE IN MM UNLESS NOTED OTHERWISE

N.G.R. E: 530410 N: 182199

REV	MODIFICATION	BY	CH	DATE
B	Issued for Construction	BB	SRR	12.03.14
A	Issued for Planning	GC	CM	13.11.13

mono #

MONO CONSULTANTS LIMITED
Packwood House
Guild Street
Stratford-upon-Avon
CV37 6RP
t. 44 (0)1789 290099
f. 44 (0)1789 290088
www.monoconsultants.com



CTIL

Cell Name Opt

INTERNATIONAL HALL OF RESIDENCES A

Cell ID No

CTIL	Host	Sharer
(CS) 136008	(VF) 001540	(TEF) 046409

Site Address / Contact Details

INTERNATIONAL HALL OF RESIDENCES
UNIVERSITY OF LONDON
BRUNSWICK SQUARE
LONDON
WC1N 1DJ

Drawing Title:
EXISTING SITE PLAN

Purpose of issue:
CONSTRUCTION

Drawing Number:
201

Scale:	As Shown	Drawn:	GC	Date:	13.11.13	Issue:	B
Checked:	CM	Date:	13.11.13	Approved:	AB	Date:	13.11.13