


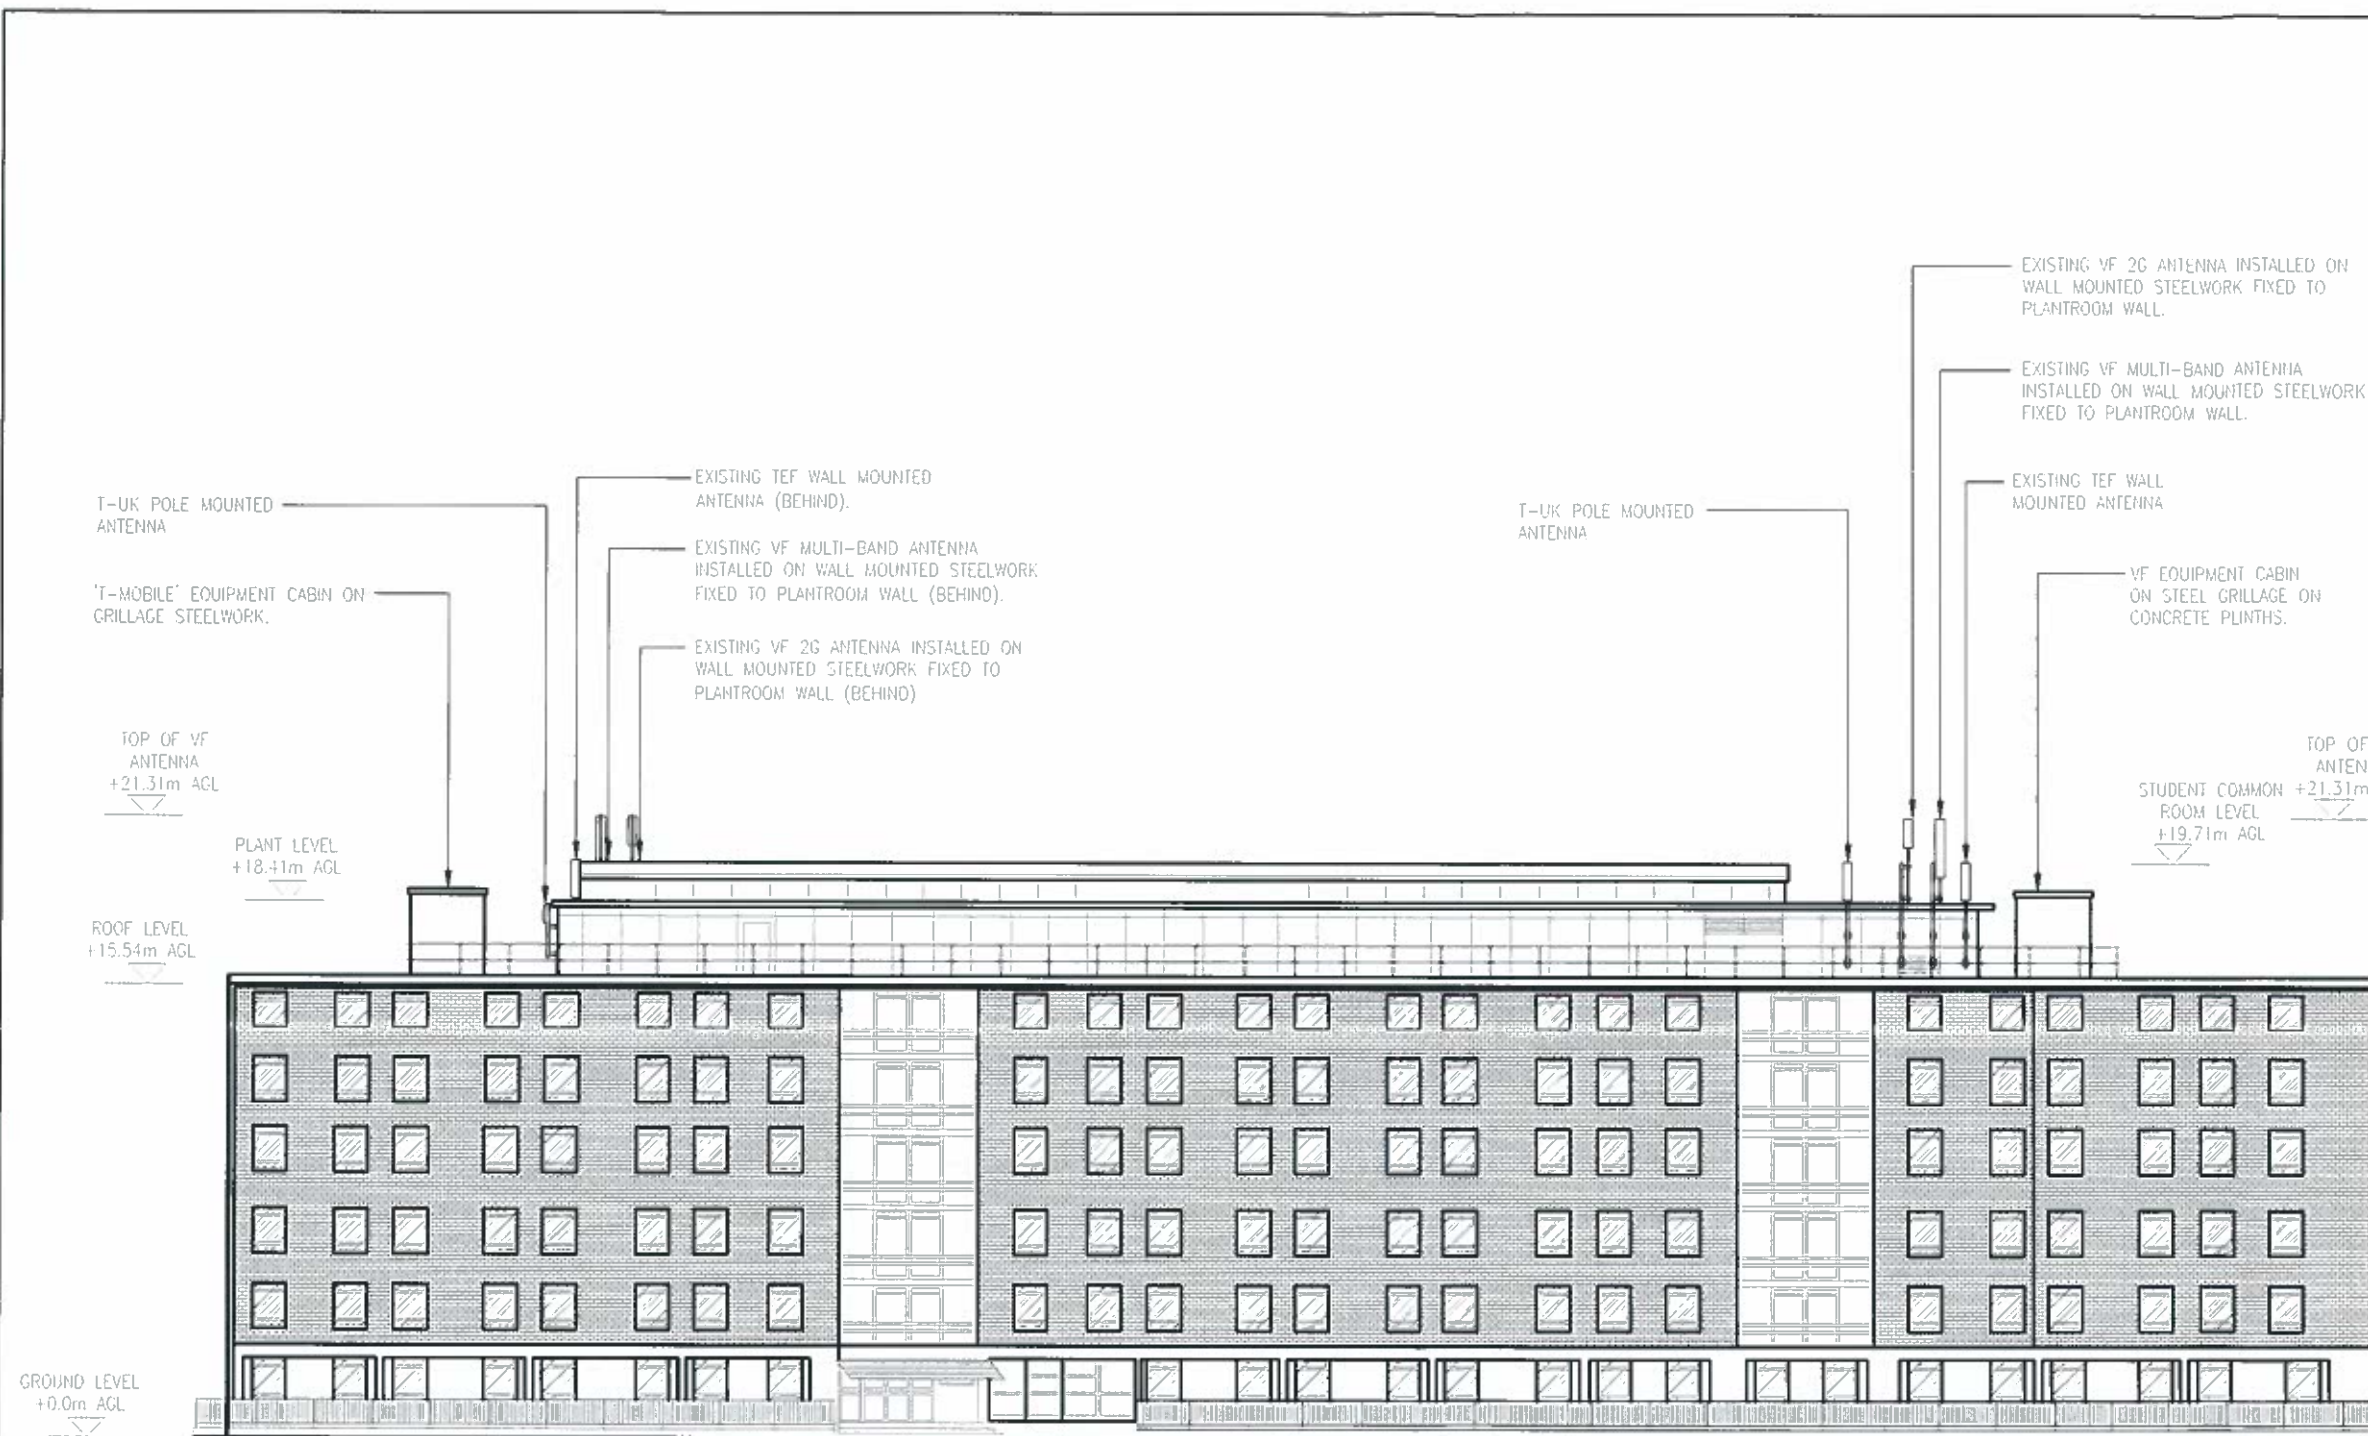

SOUTH WEST ELEVATION
(1:250)

Notes:
1 ALL DIMENSIONS ARE IN MM UNLESS NOTED OTHERWISE

N.G.R. E: 530410 N: 182199

B	Issued for Construction	BB	SRR	12.03.14
A	Issued for Planning	GC	CM	13.11.13
REV	MODIFICATION	BY	CH	DATE

mono#

MONO CONSULTANTS LIMITED
Packwood House
Guild Street
Stratford-upon-Avon
CV37 6RP
t. 44 (0)1789 290099
f. 44 (0)1789 290088
www.monoconsultants.com

CTIL

Cell Name			Opt
INTERNATIONAL HALL OF RESIDENCES			A
Cell ID No			
CTIL	Host	Sharer	
(CS) 136008	(VF) 001540	(TEF) 046409	
Site Address / Contact Details			
INTERNATIONAL HALL OF RESIDENCES UNIVERSITY OF LONDON BRUNSWICK SQUARE LONDON WC1N 1DJ			
Drawing Title: EXISTING SITE ELEVATION			
Purpose of issue: CONSTRUCTION			
Drawing Number: 301			
Scale:	As Shown	Drawn:	GC
Checked:	CM	Approved:	AB
Date:	13.11.13	Date:	13.11.13
			Issue: B