
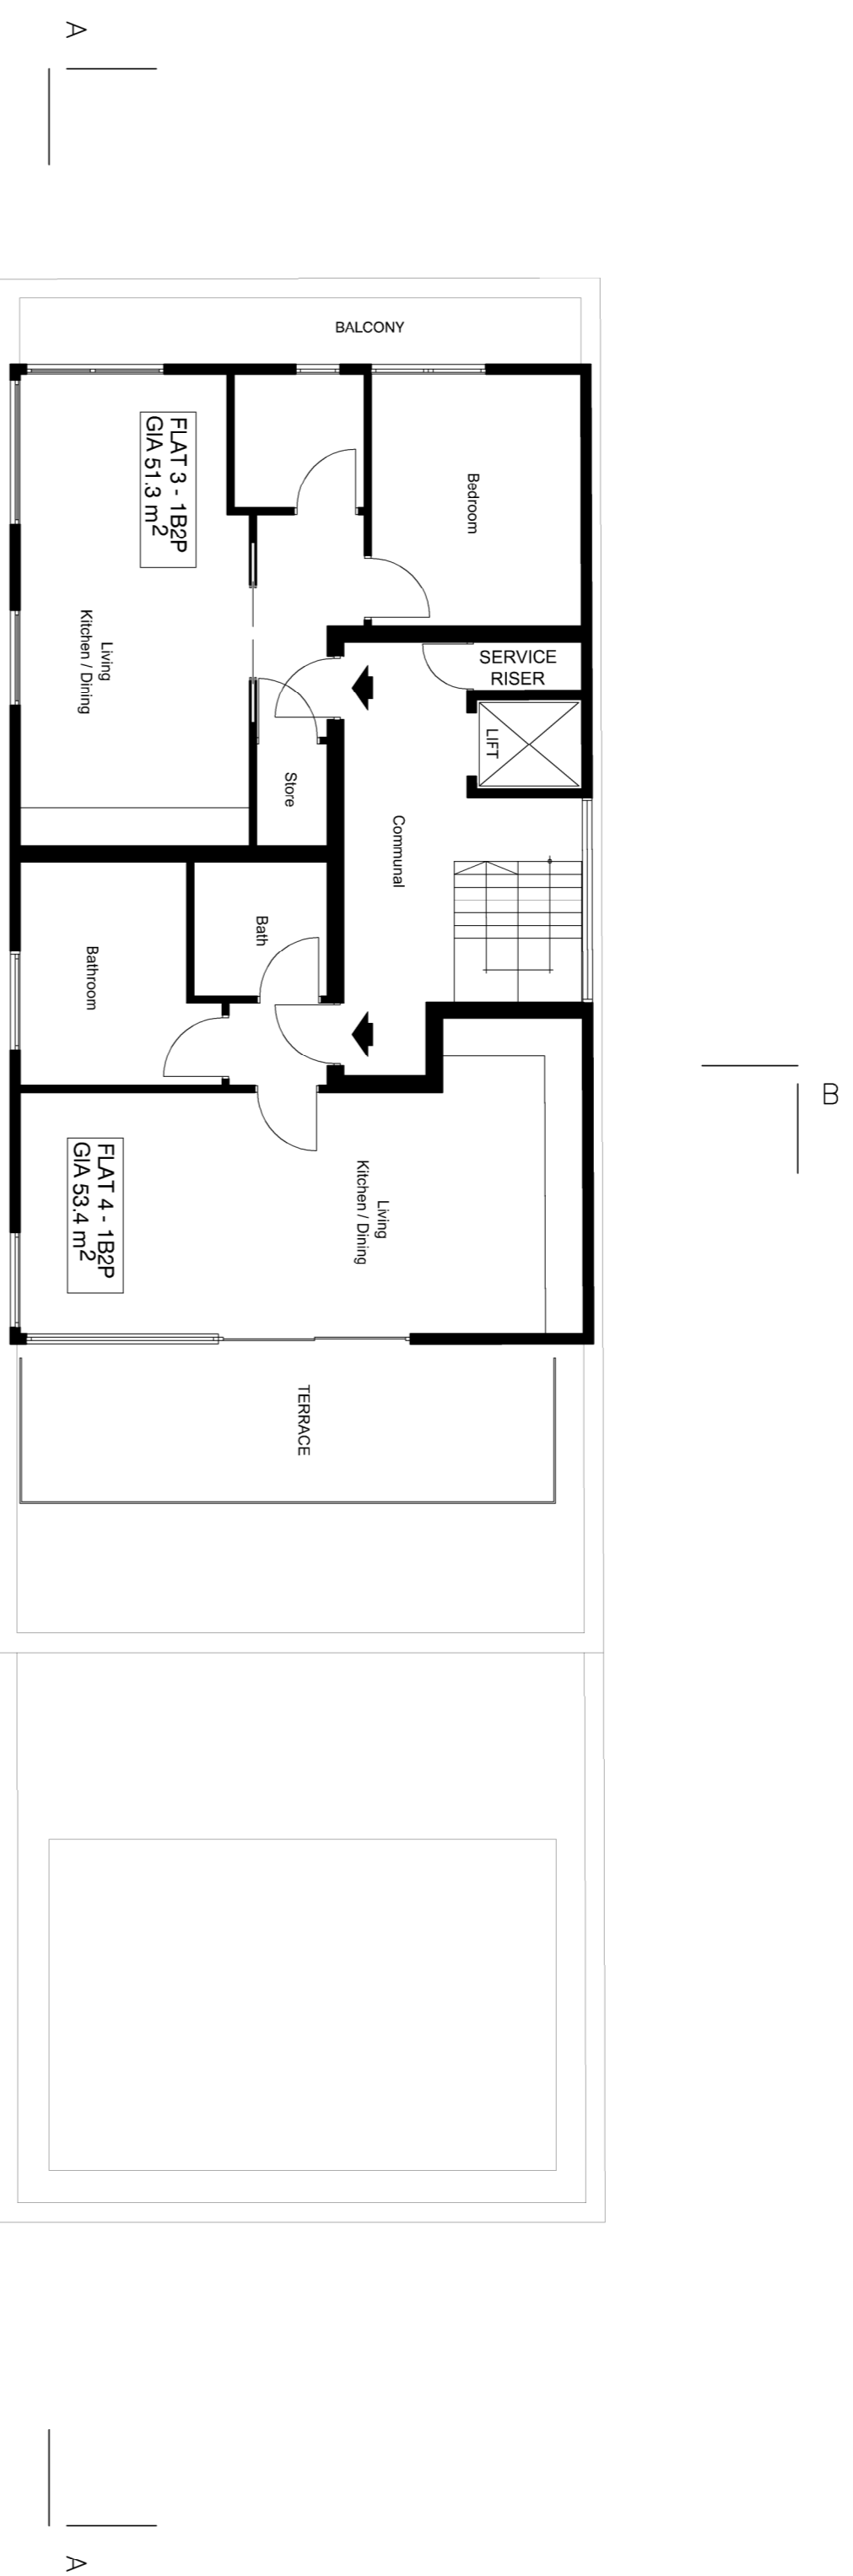


Note
 This drawing is not to be scaled. Use figured dimensions only. All dimensions are to be checked on site and any discrepancies, errors or omissions are to be reported to the architect prior to commencement of works.

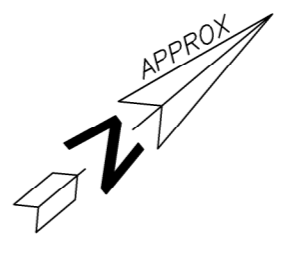

Proposed Second Floor Plan

Accommodation Schedule	
B1 / B8	228m ²
Flat A (2B3P)	67.5m ²
Flat B (3B5P)	91.9m ²
Flat C (1B2P)	51.3m ²
Flat D (1B2P)	59.4m ²
Flat E (2B4P)	73.2m ²

ALL DIMENSIONS APPROXIMATE

SCHEME DESIGN SUBJECT TO STRUCTURAL ENGINEER & PLANNERS COMMENT

FOR PLANNING



BB PARTNERSHIP LTD
 CHARTERED ARCHITECTS
 THE TRAVELER, 17 BEDFORD STREET, LONDON, N1 8DT
 TEL. 020 7338 8555 FAX. 020 7338 8777
 e-mail: architects@bbpartnership.co.uk

client: SPENCER ROSE

project: 16 ROCHESTER MENS

drawing			
PROPOSED FIRST & SECOND FLOOR PLAN			
date	scale	drawn by	rev.
Aug '14	1:100 at A1	AH	A
FES_07/A			

do not scale - check all dimensions on site ©
 © 2010 BB PARTNERSHIP LIMITED
 ALL RIGHTS RESERVED

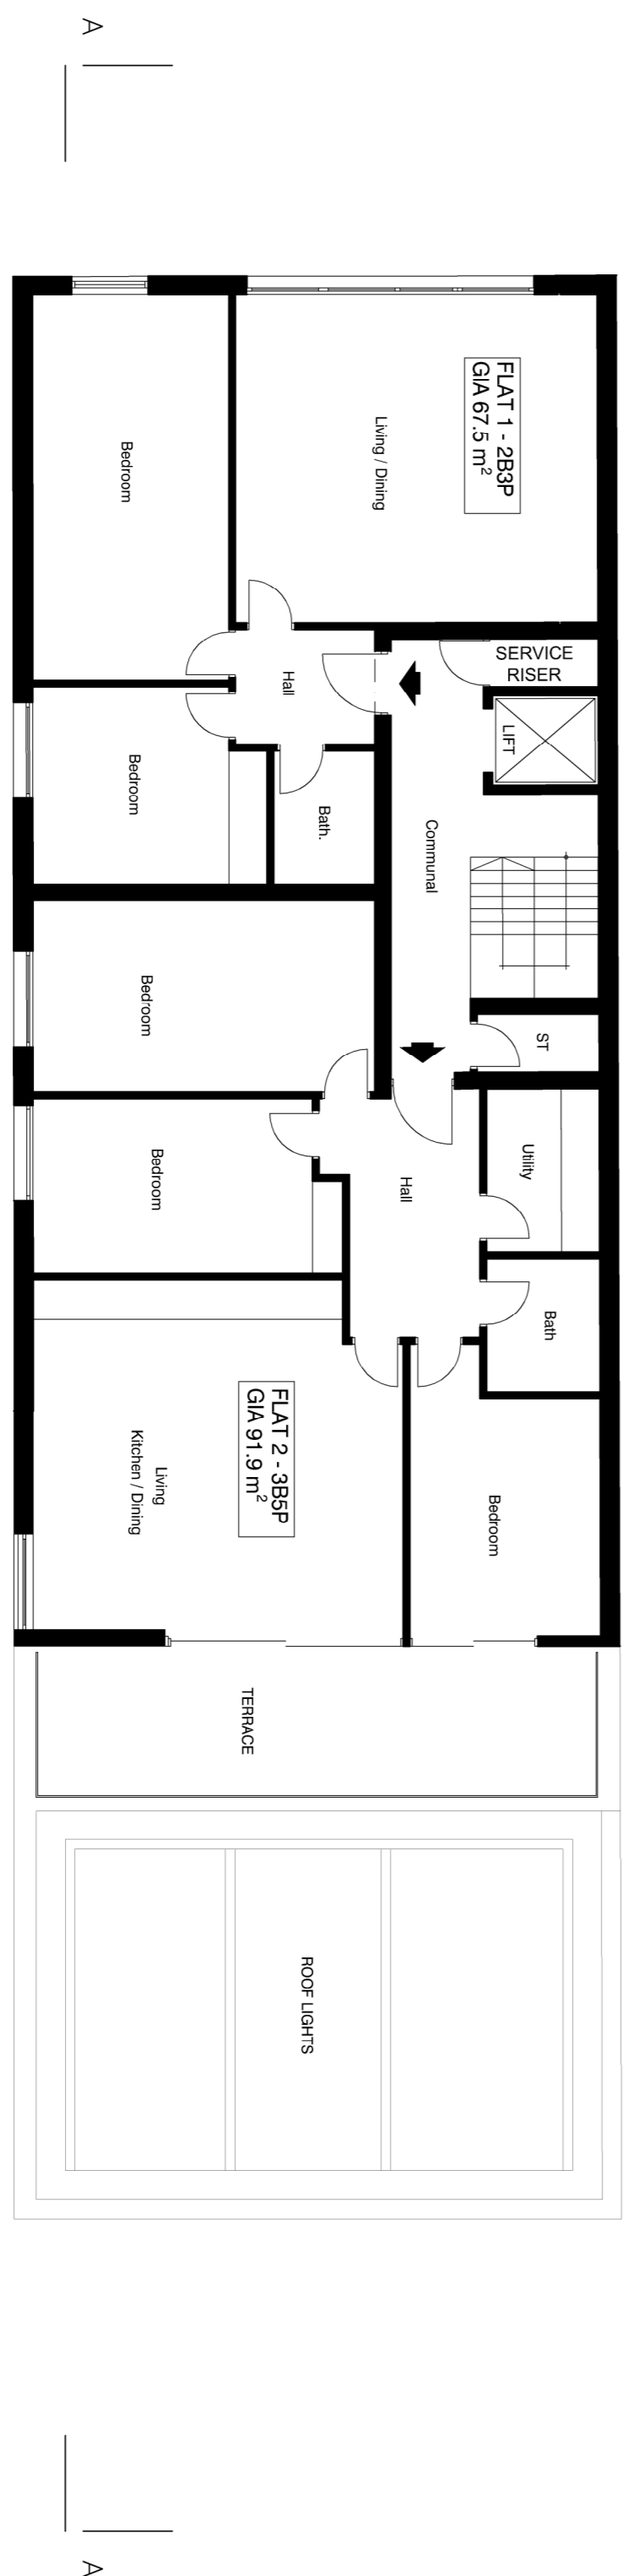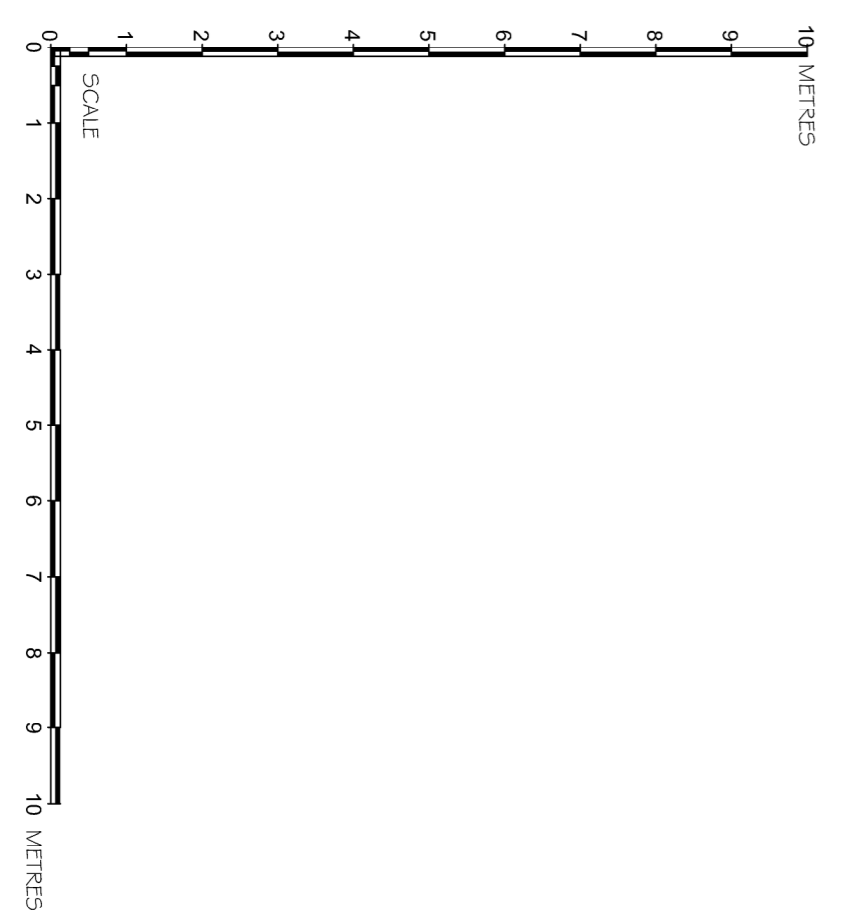

Proposed First Floor Plan