

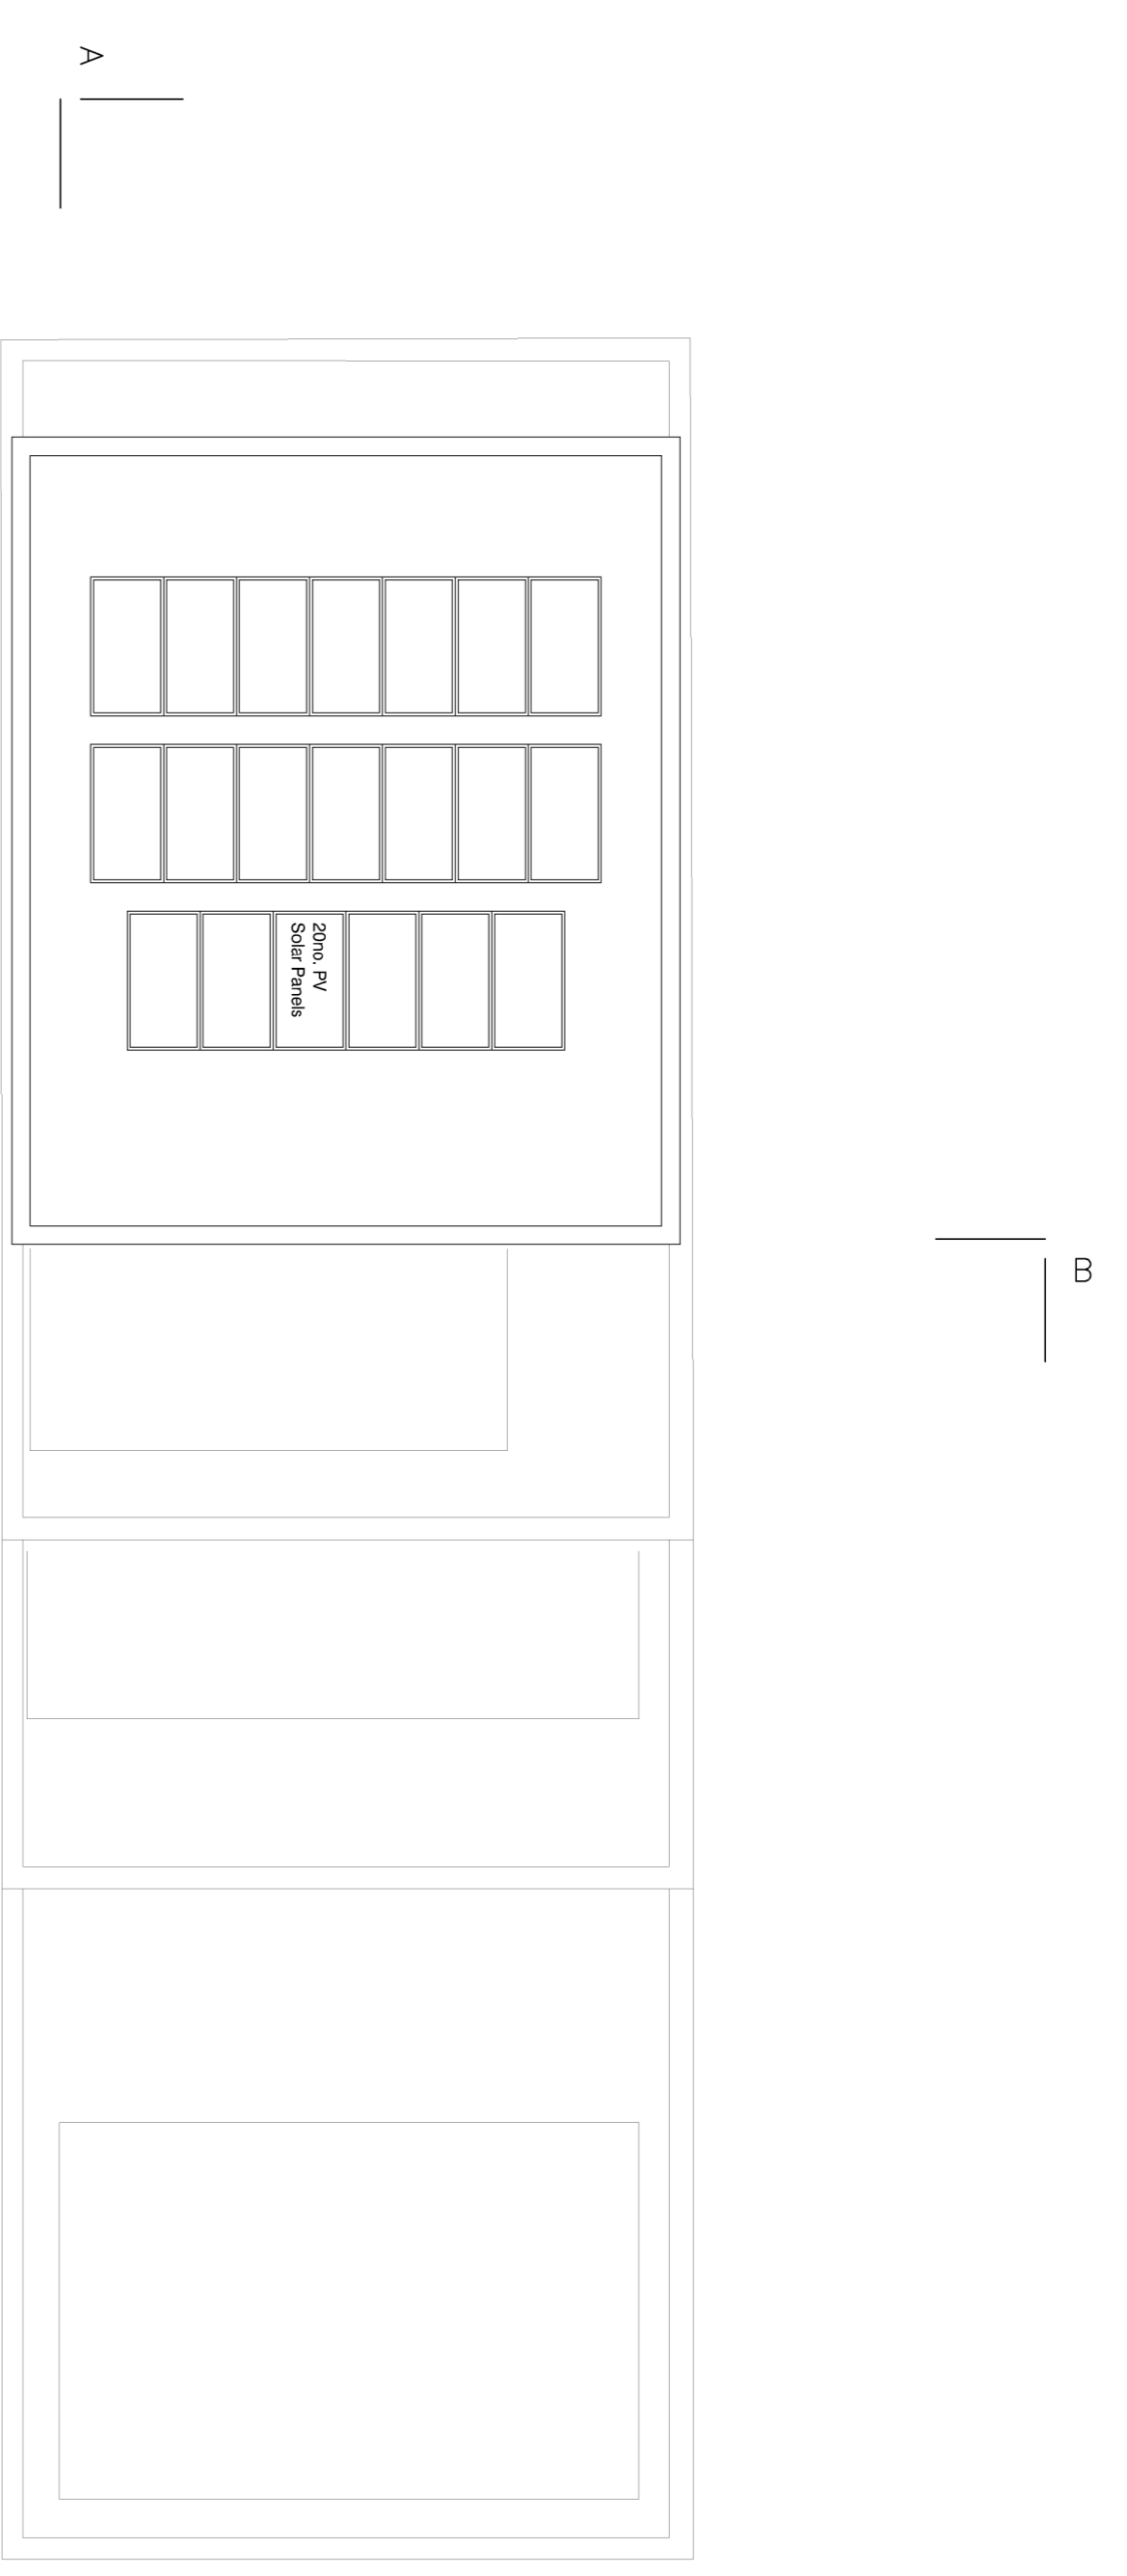



Note
 This drawing is not to be scaled. Use figured dimensions only. All dimensions are to be checked on site and any discrepancies, errors or omissions are to be reported to the architect prior to commencement of works.

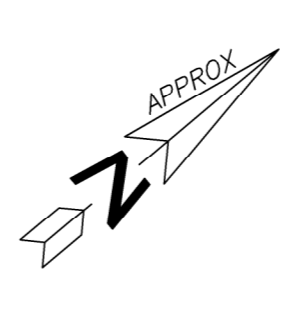

Proposed Roof Plan

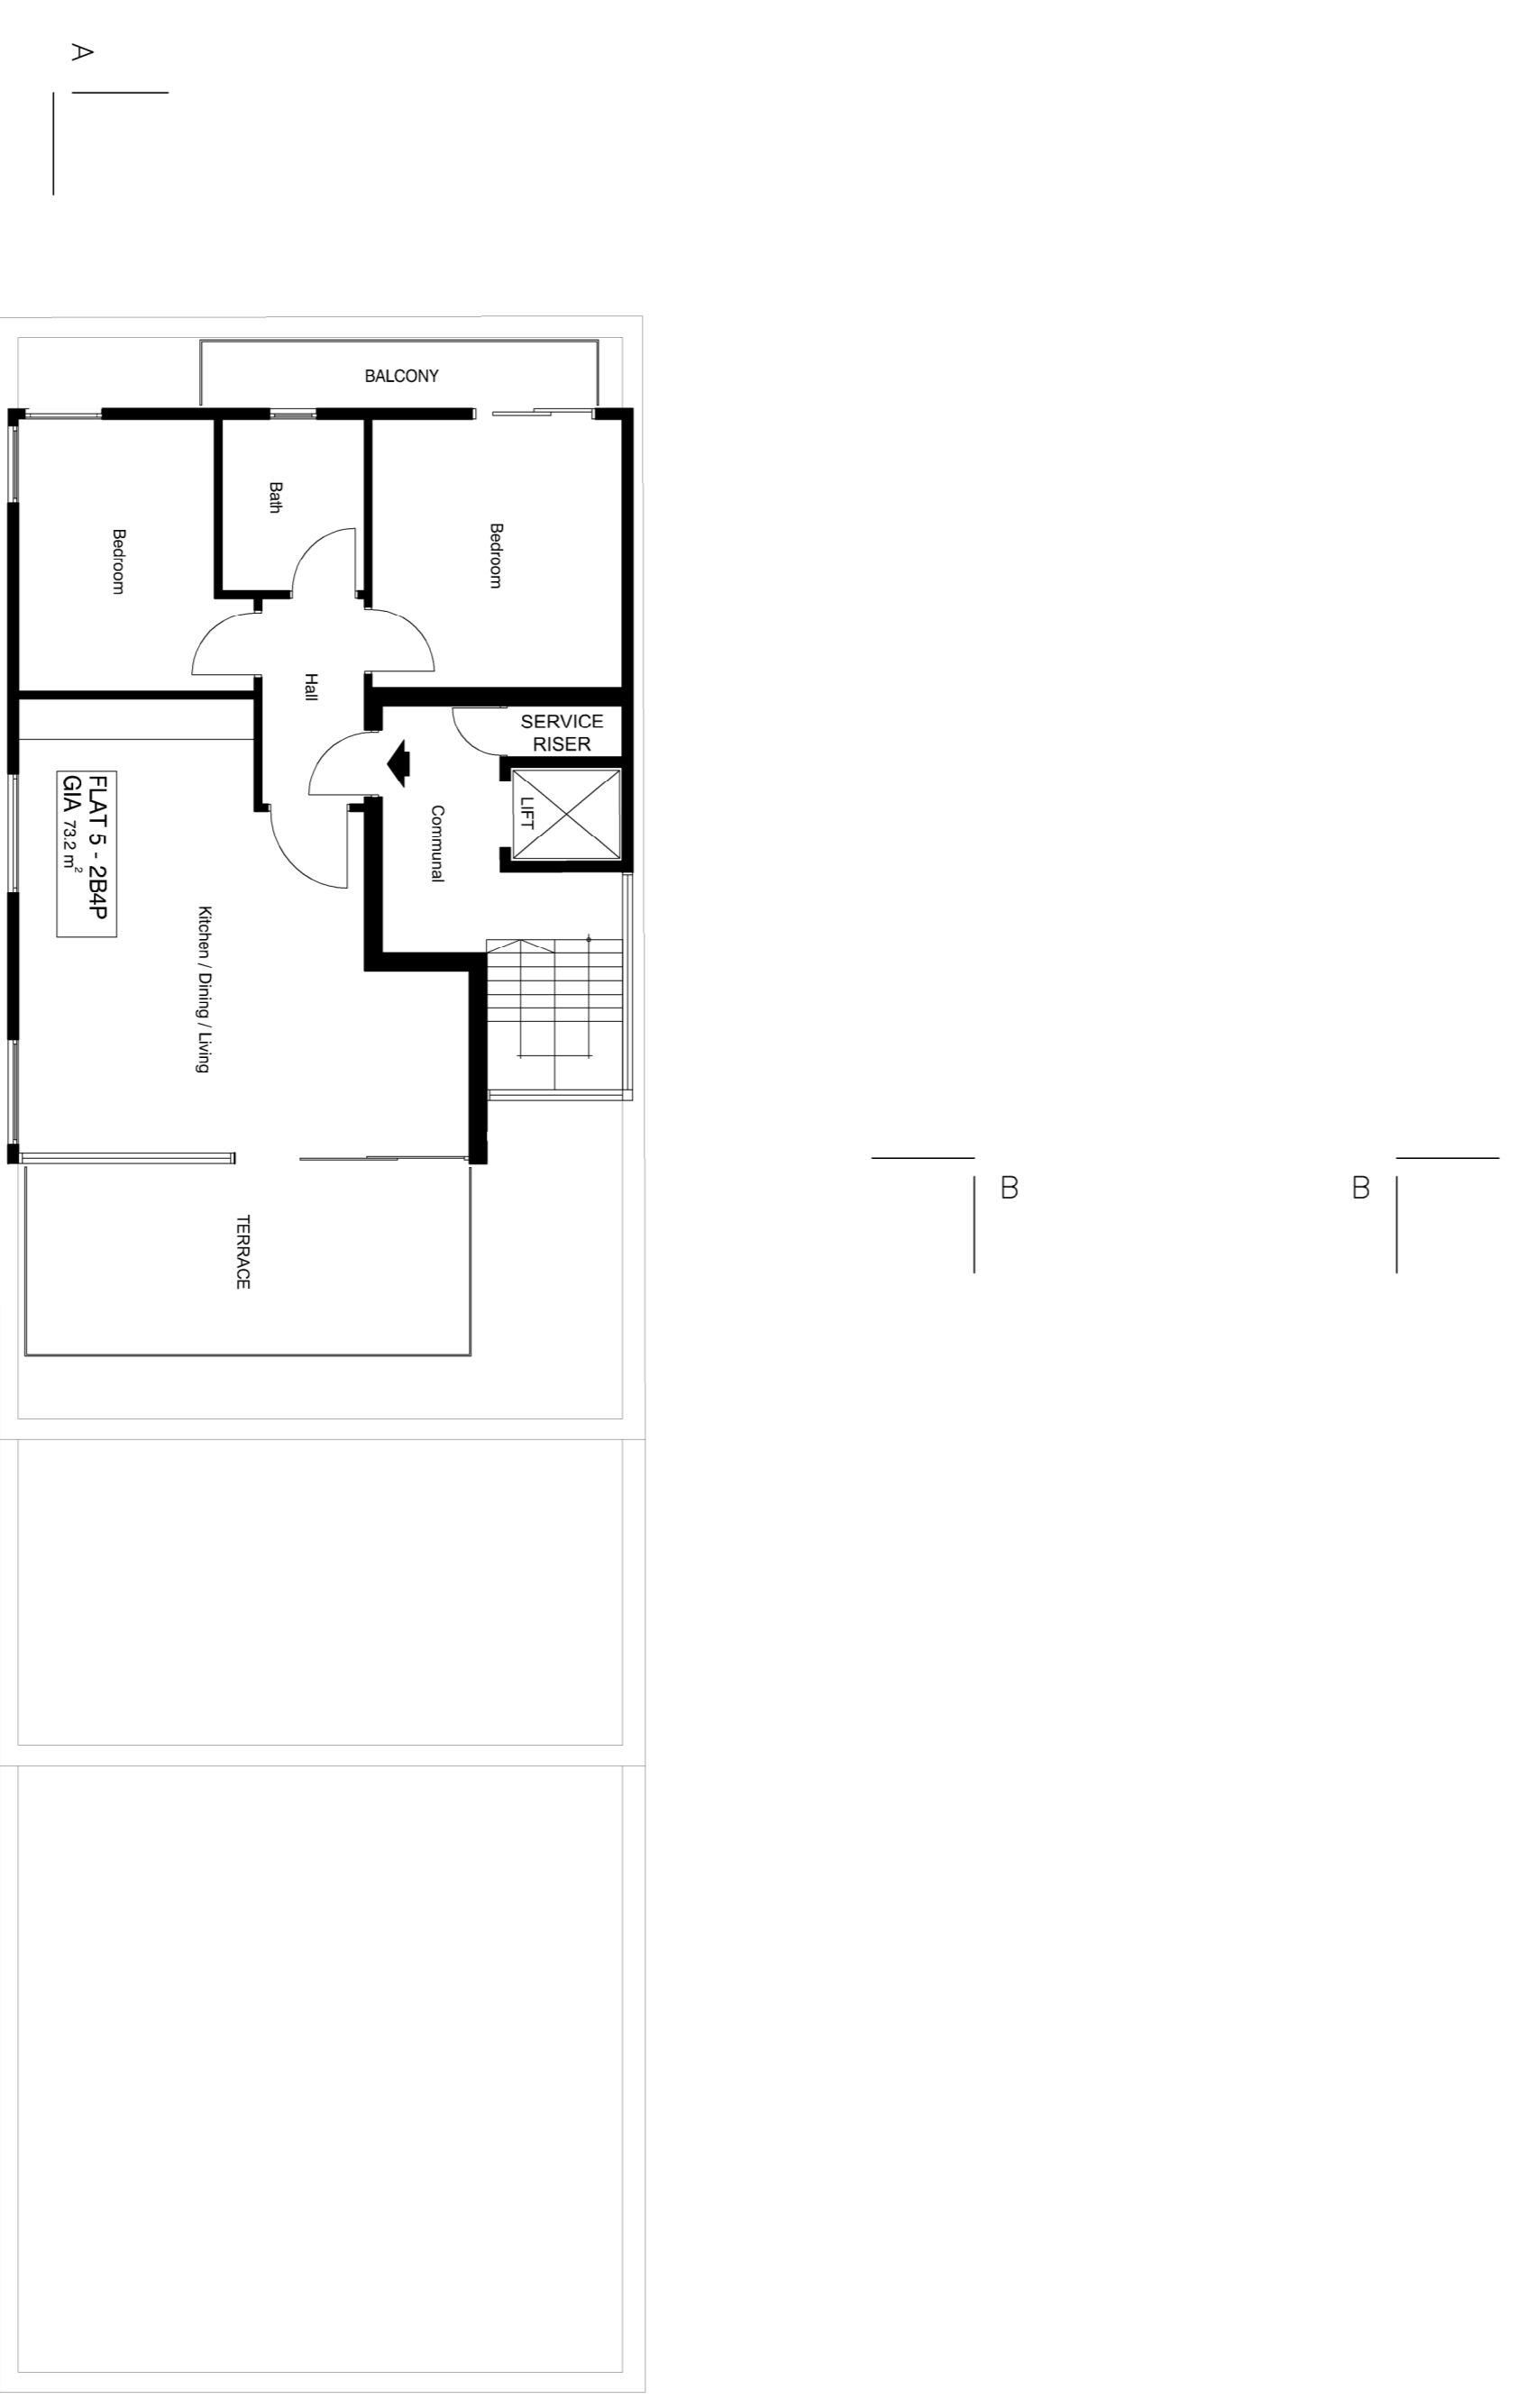

Proposed Third Floor Plan

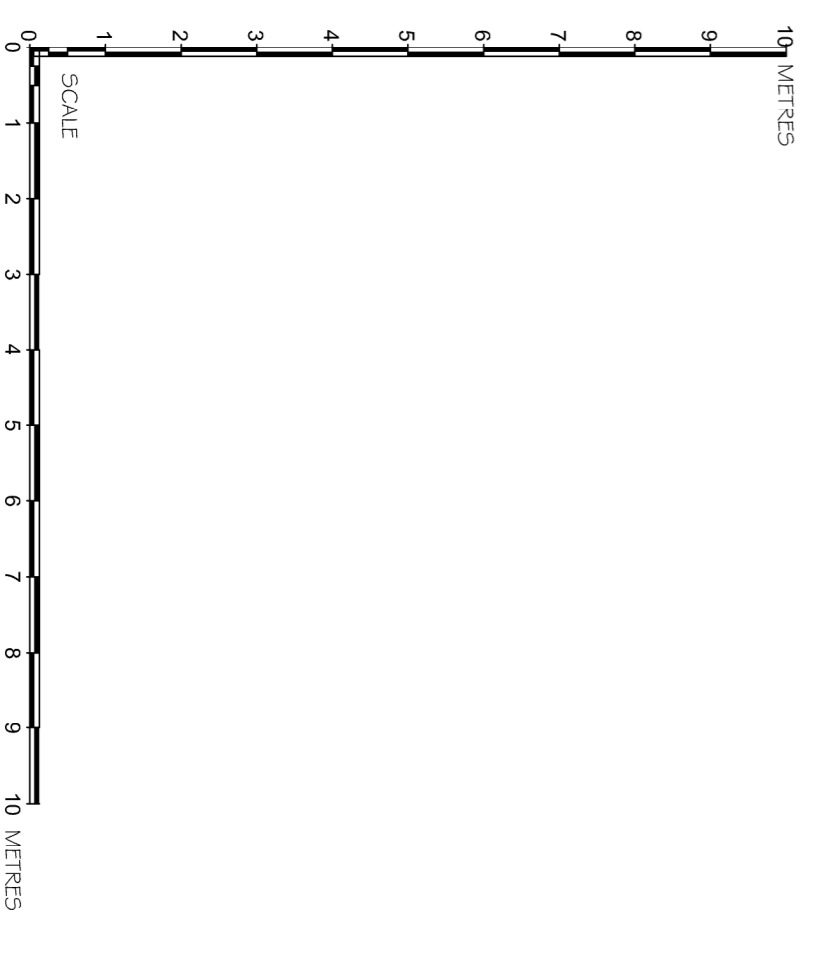

Accommodation Schedule	
B1 / B8	228m ²
Flat A (2B3P)	67.5m ²
Flat B (3B5P)	91.9m ²
Flat C (1B2P)	51.3m ²
Flat D (1B2P)	59.4m ²
Flat E (2B4P)	73.2m ²

ALL DIMENSIONS APPROXIMATE

SCHEME DESIGN SUBJECT TO
 STRUCTURAL ENGINEER
 & PLANNERS COMMENT

FOR PLANNING

BB PARTNERSHIP LTD
 CHARTERED ARCHITECTS
 THE TRAVELER, 17 BEDINGTON STREET, LONDON N1 8JH
 TEL. 020 7336 8555 FAX. 020 7336 8777
 e-mail: archline@bbpartnership.co.uk

client SPENCER ROSE

project 16 ROCHESTER MENS

drawing PROPOSED THIRD FLOOR &
 ROOF PLAN

date	scale	drawn by
Aug '14	1:100 of A1	AH
fig.no.	FES_08/A	rev. A

do not scale - check all dimensions on site ©
 © 2010 BB PARTNERSHIP LIMITED
 ALL RIGHTS RESERVED