


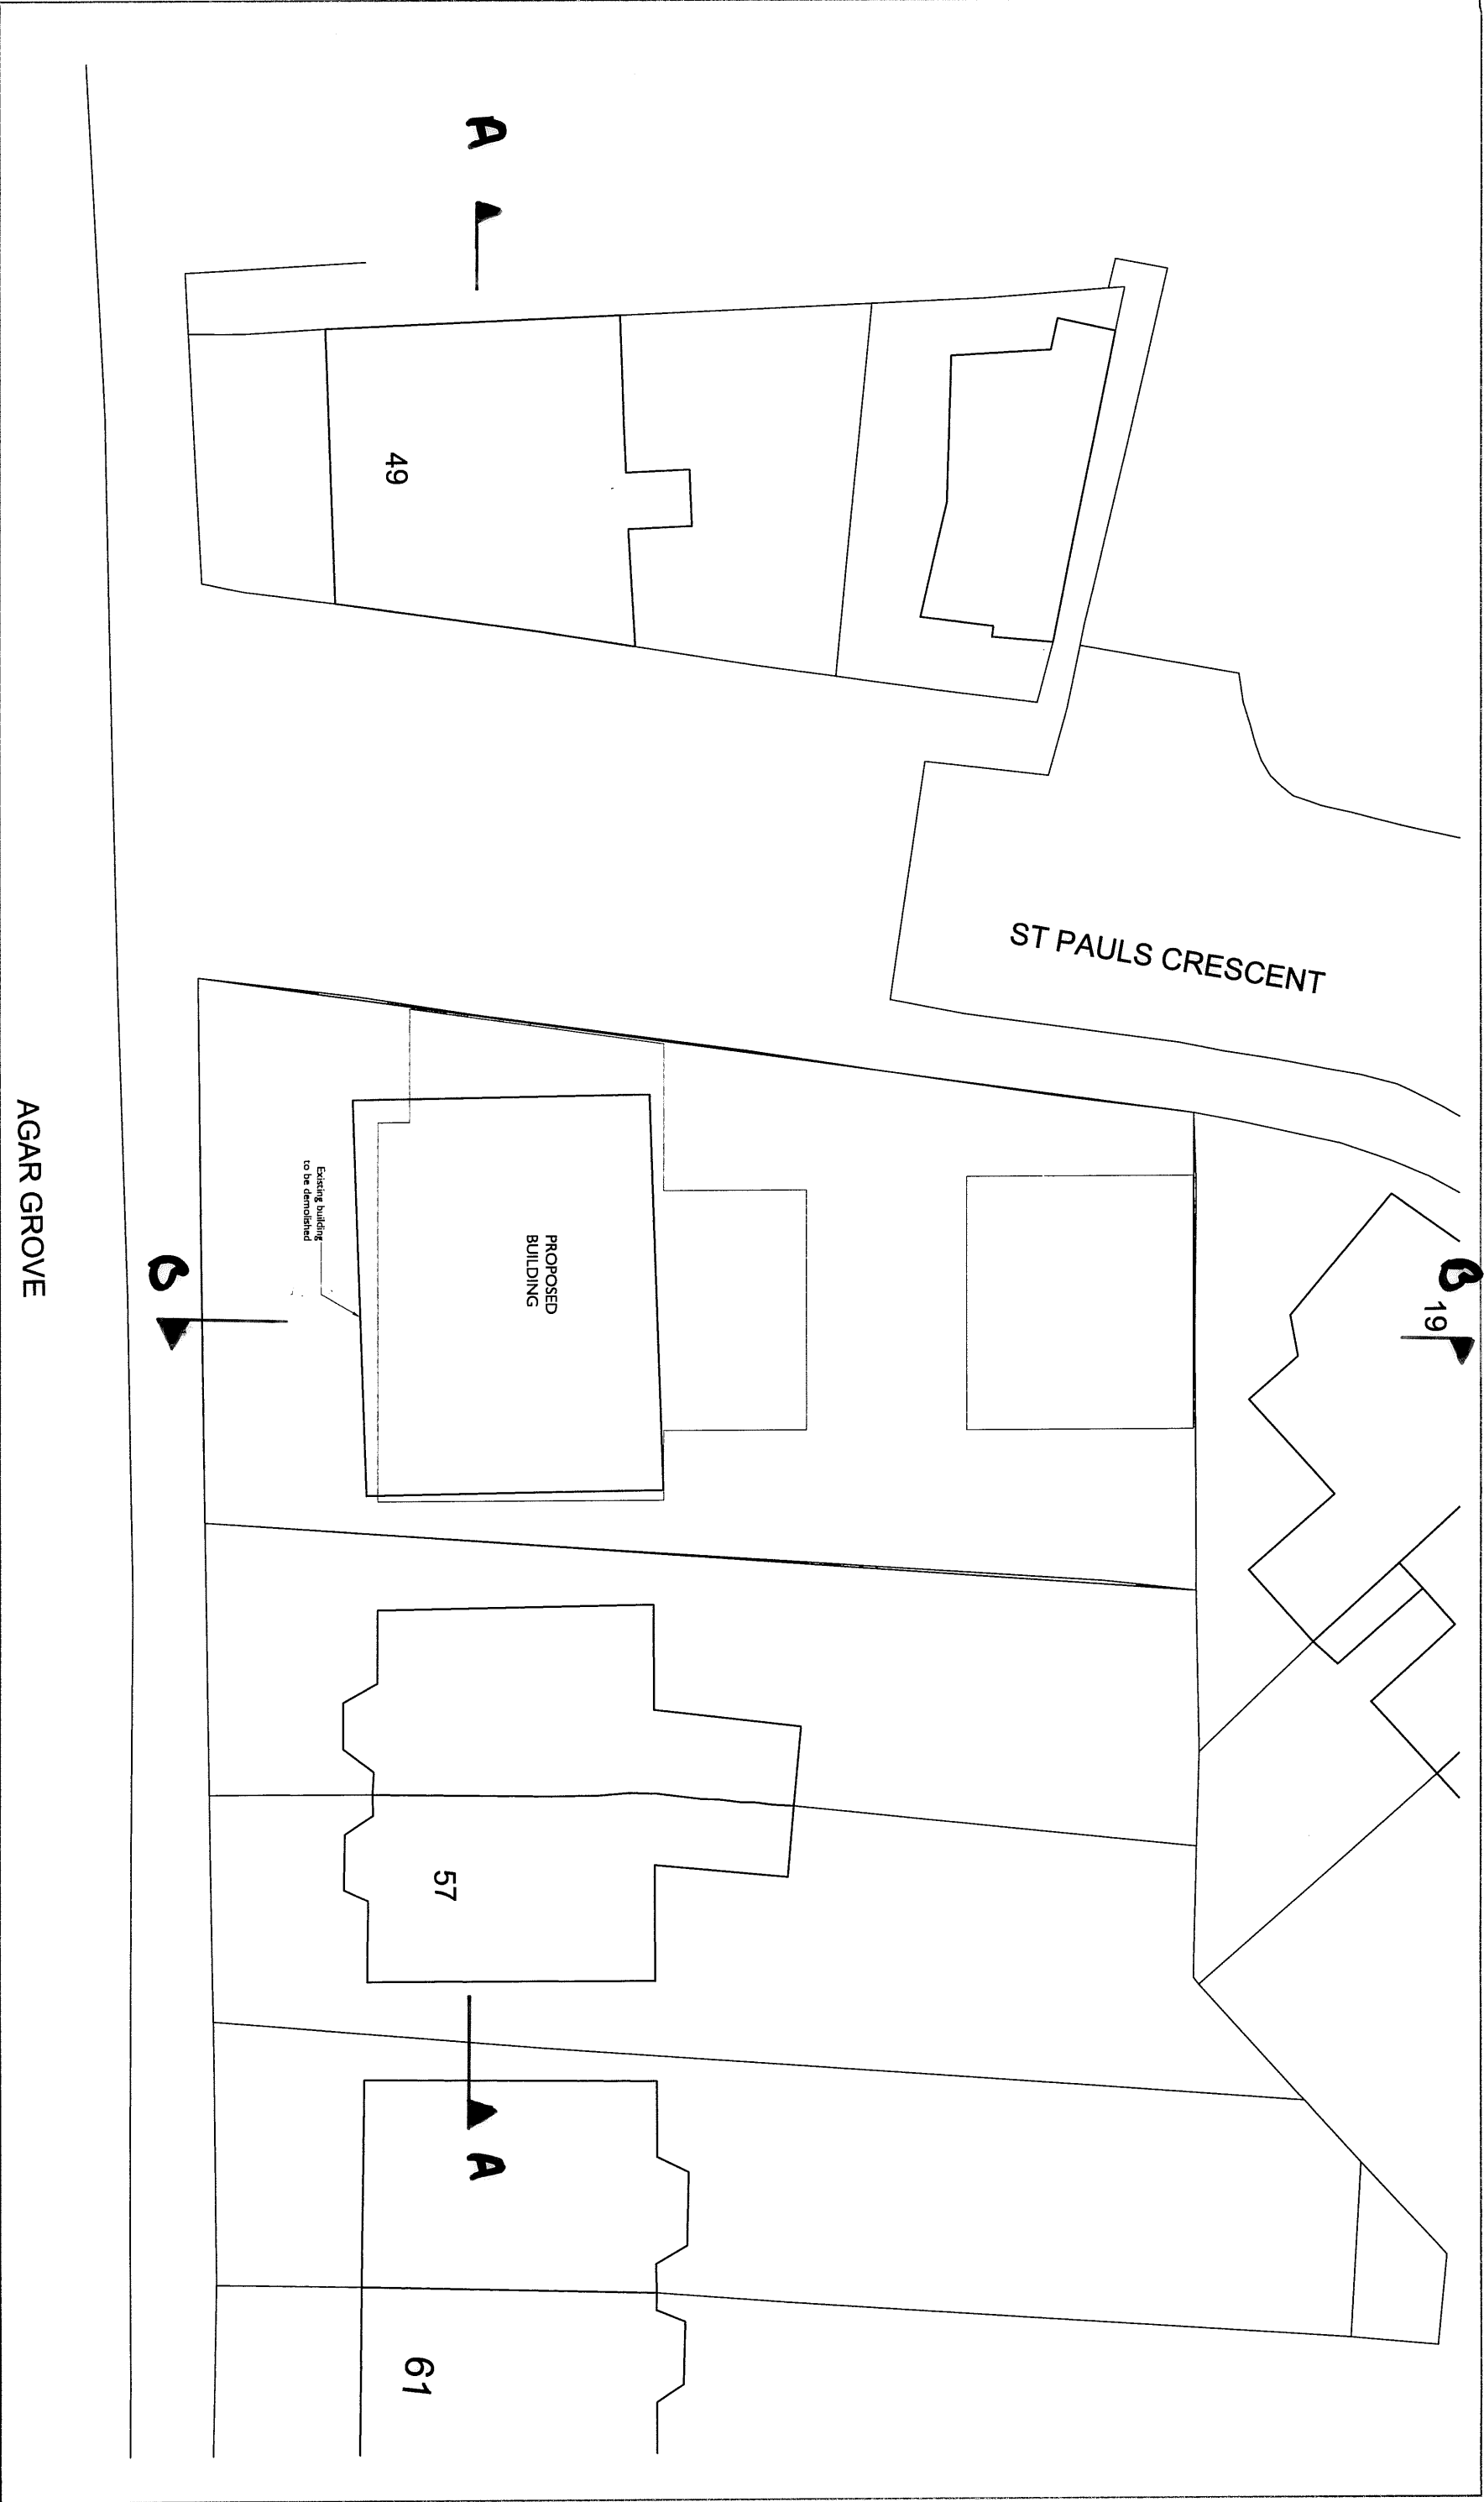

AGAR GROVE

Drawing No

J1679-SK-0010

Project

S1-S3 AGAR GROVE

Status

INFO

Drawing Title

SITE PLAN

Date

08/14

Drawn by

WJF

Scale

1:200

Revision

X 1


WEBB
YATES
ENGINEERS

020 3696 1550

info@webbyates.co.uk

www.webbyates.co.uk

49 AGAR GROVE | ST PAULS CREEK | S1-S3 AGAR GROVE | S5-S7 AGAR GROVE

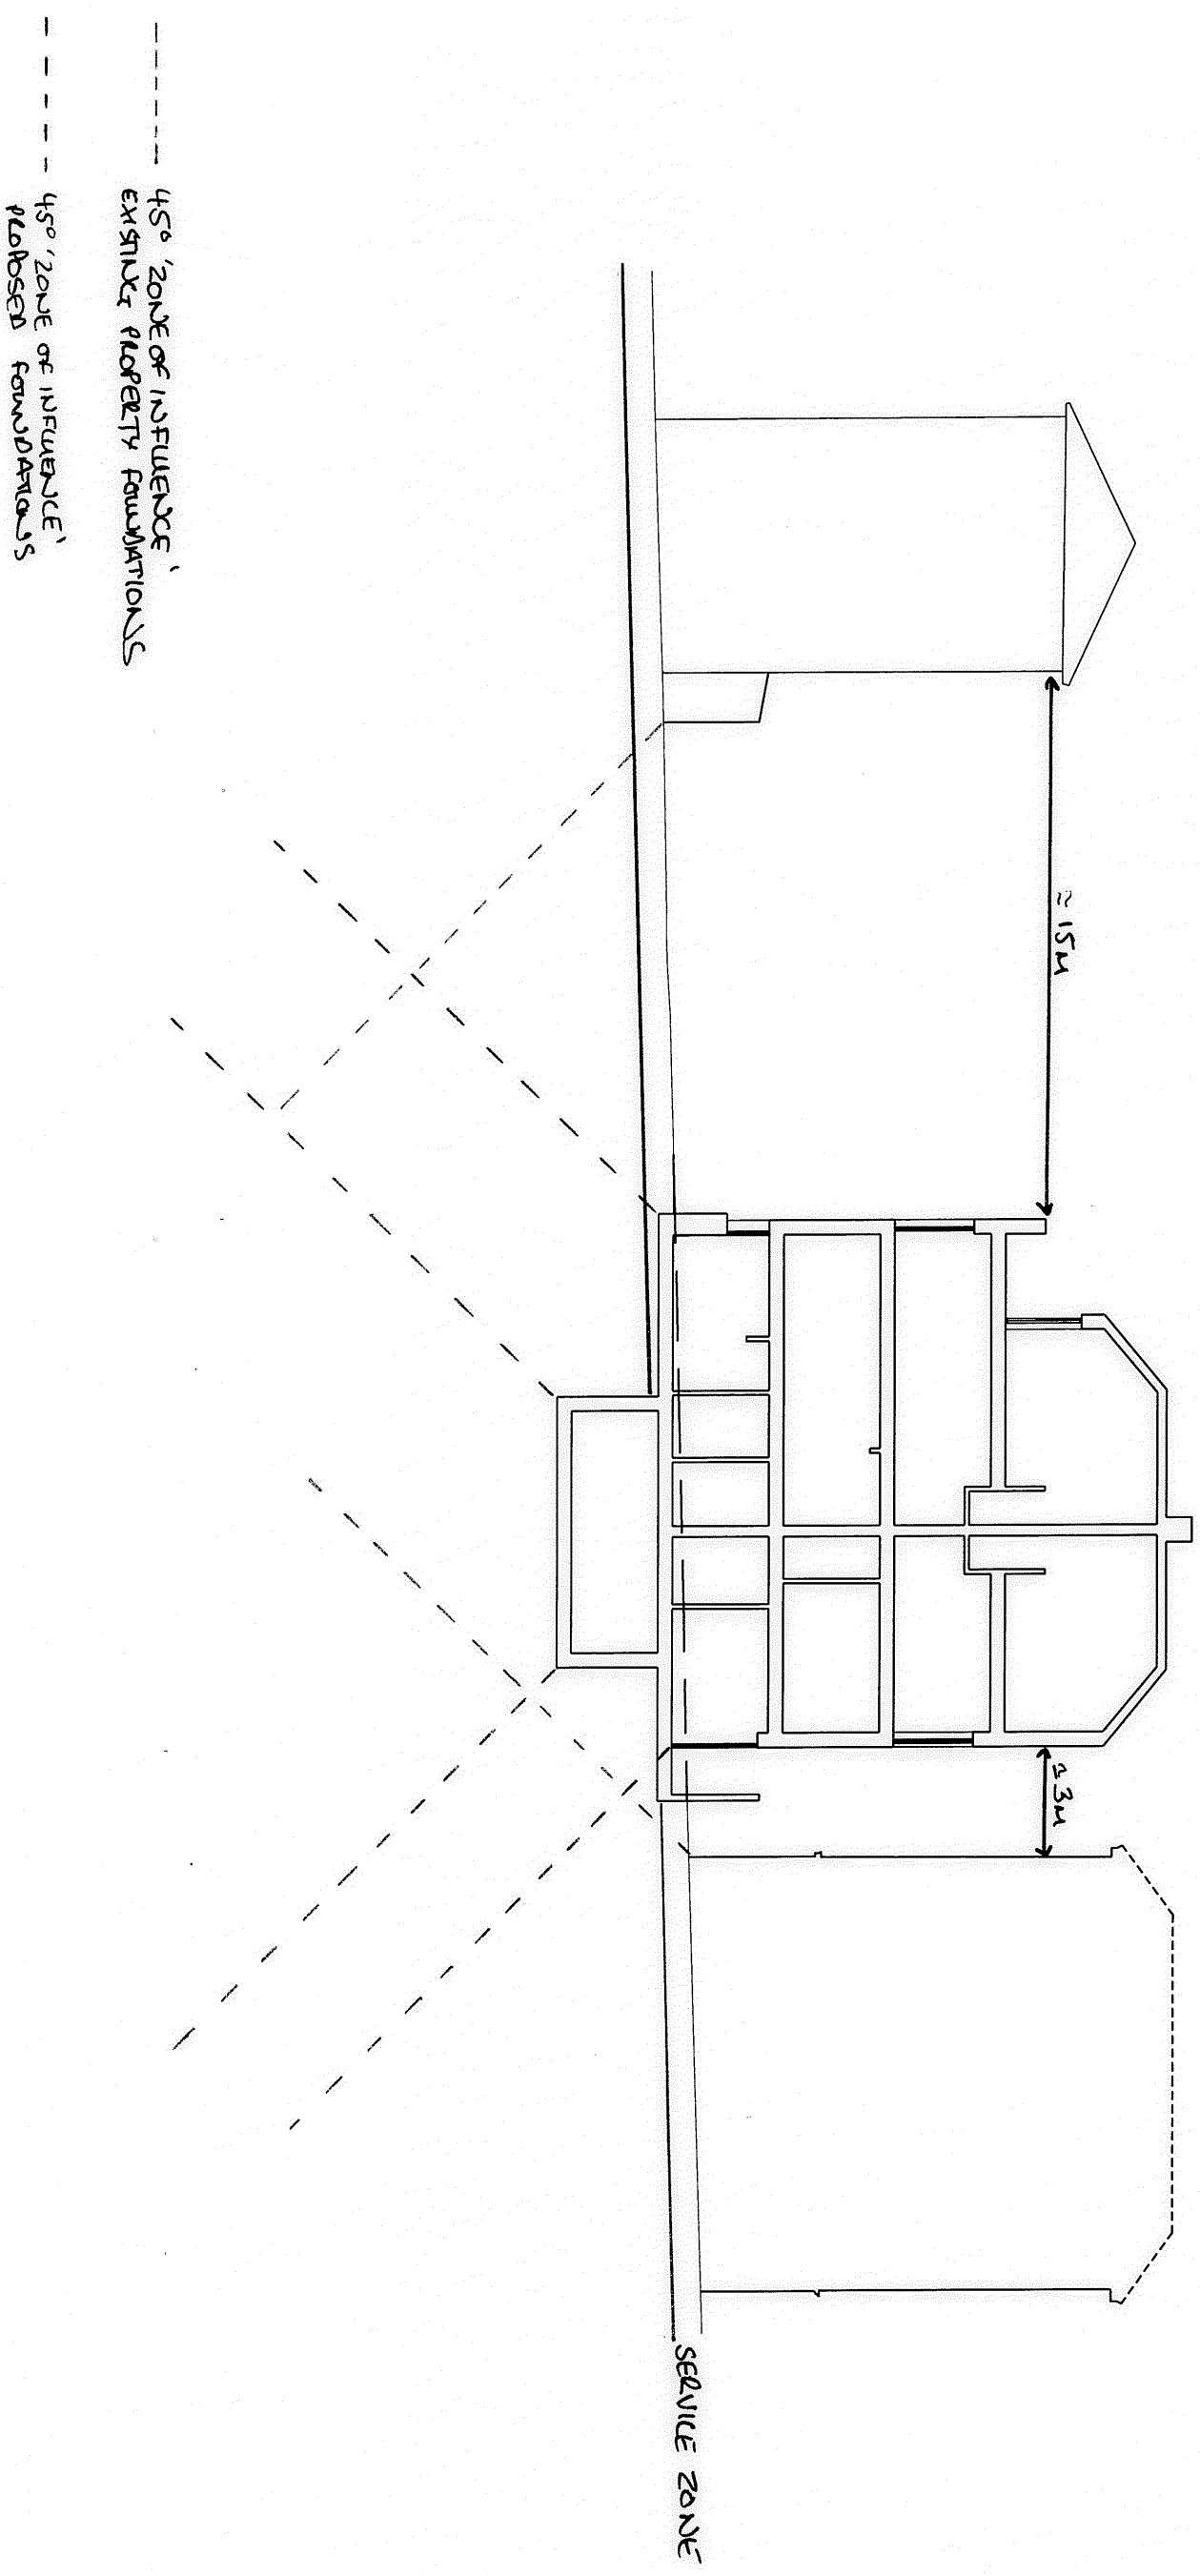

WEBB
YATES
ENGINEERS

020 3696 1550
info@webbyates.co.uk
www.webbyates.co.uk

Drawing No
J1879-SK-0011

Project
S1-S3 AGAR GROVE

Drawing Title
SECTION A-A

Date
05/14


Drawn by
JWF

Status
INFO

Scale
1:200

Revision
x 1

19 ST PAULS CRESCENT 51-53 AGAR GROVE - PROPOSED AGAR GROVE

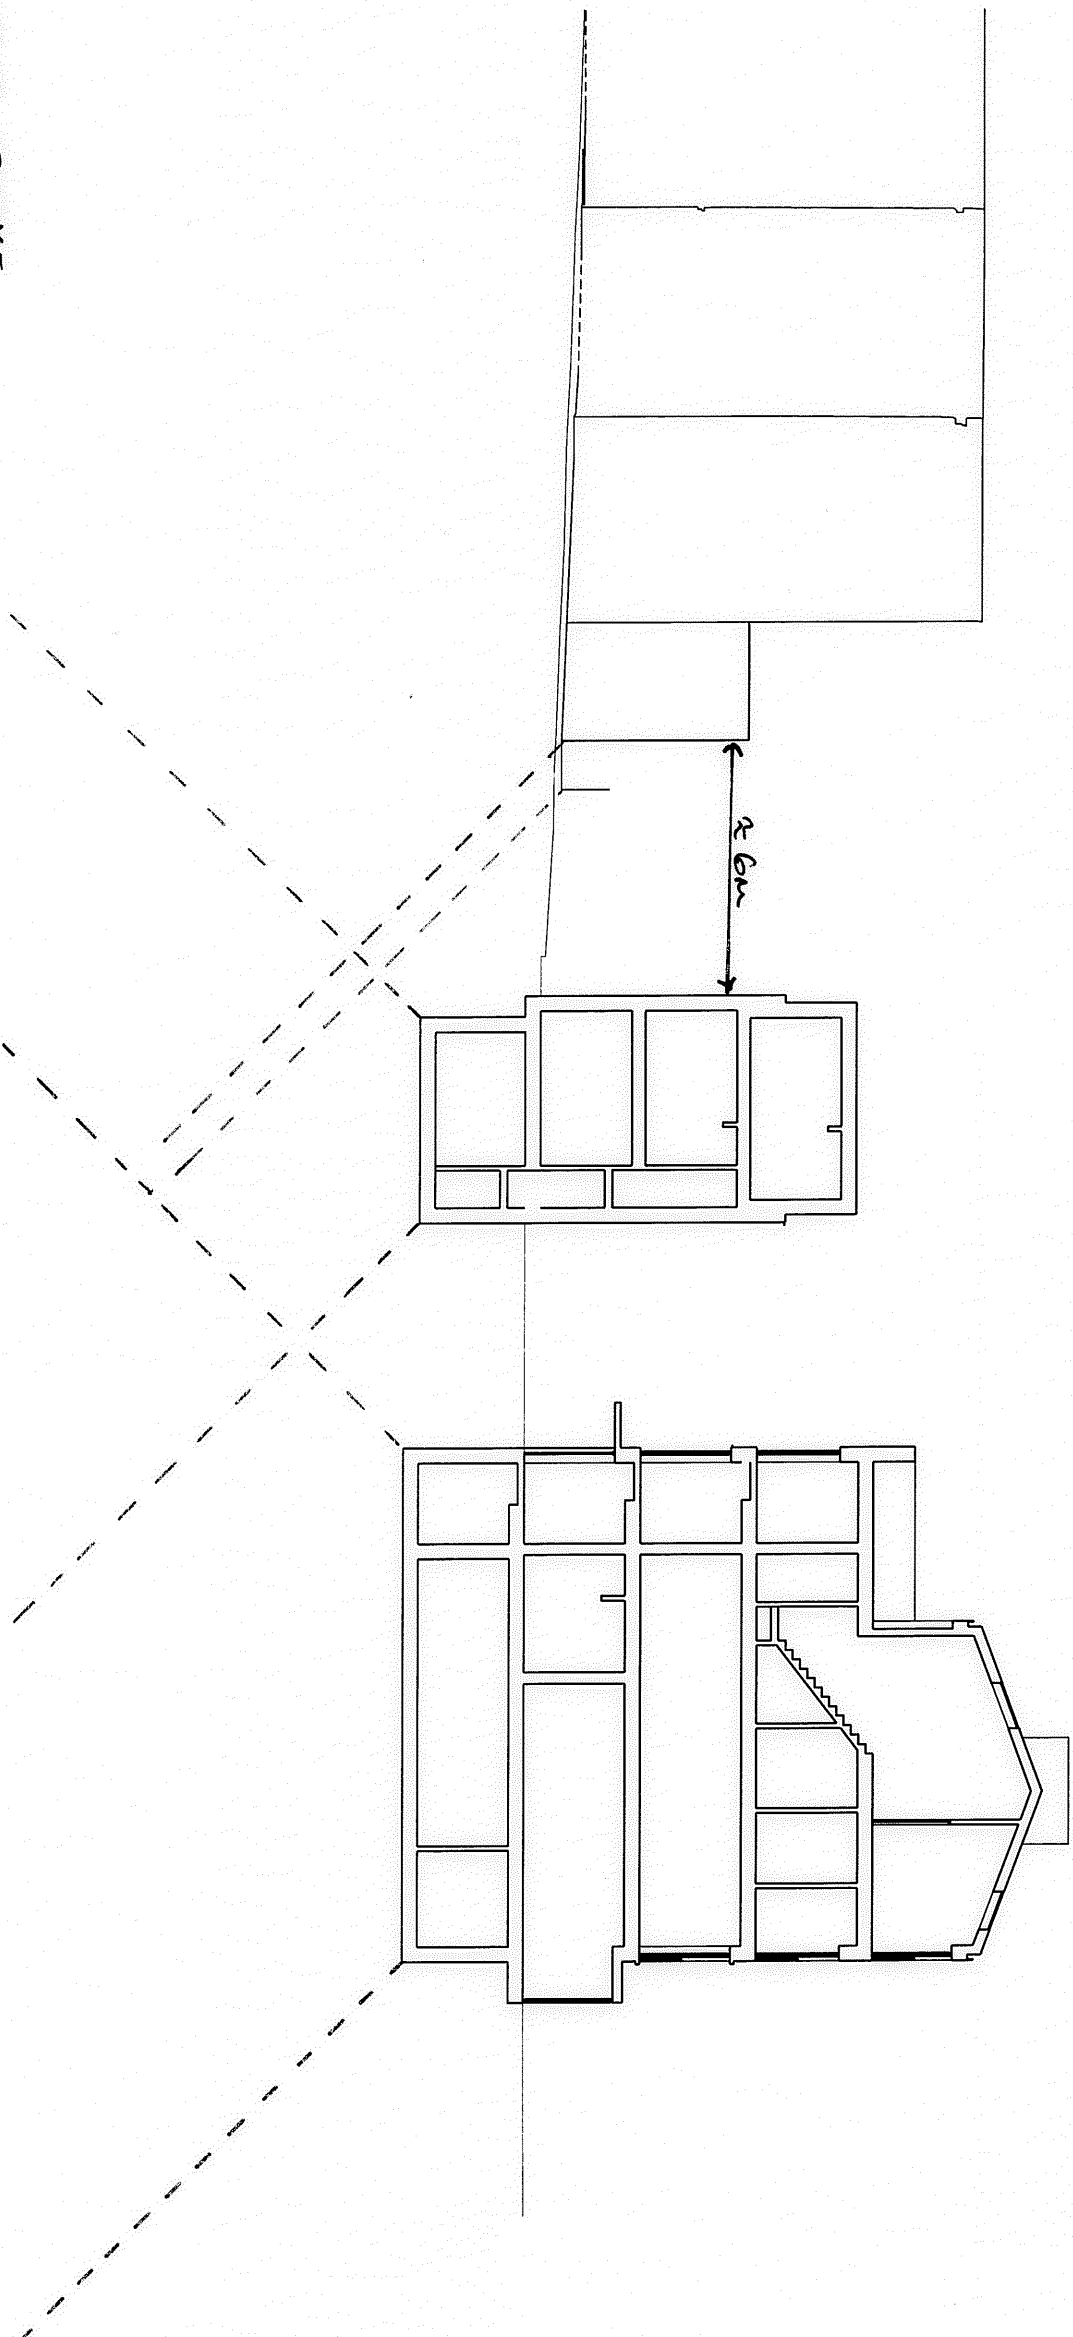

- 45° ZONE OF INFLUENCE EXISTING PROPOSED FOUNDATIONS
- 45° ZONE OF INFLUENCE PROPOSED FOUNDATIONS

WEBB
YATES
ENGINEERS

020 3696 1550
info@webbyates.co.uk
www.webbyates.co.uk

Drawing No		J1879-SK-0012	
Project		51-53 AGAR GROVE INFO	
Drawing Title		SECTION B-B	
Date	Drawn by	Scale	Revision
08/14	MF	1:200	x1