







**CONSTRUCTION KEY**

-  existing retained
-  line over/under/behind
-  demolished
-  new construction



**NOTE:**  
All ceiling plasterboard to be replaced throughout the third floor (1/2 hour fire resisting)

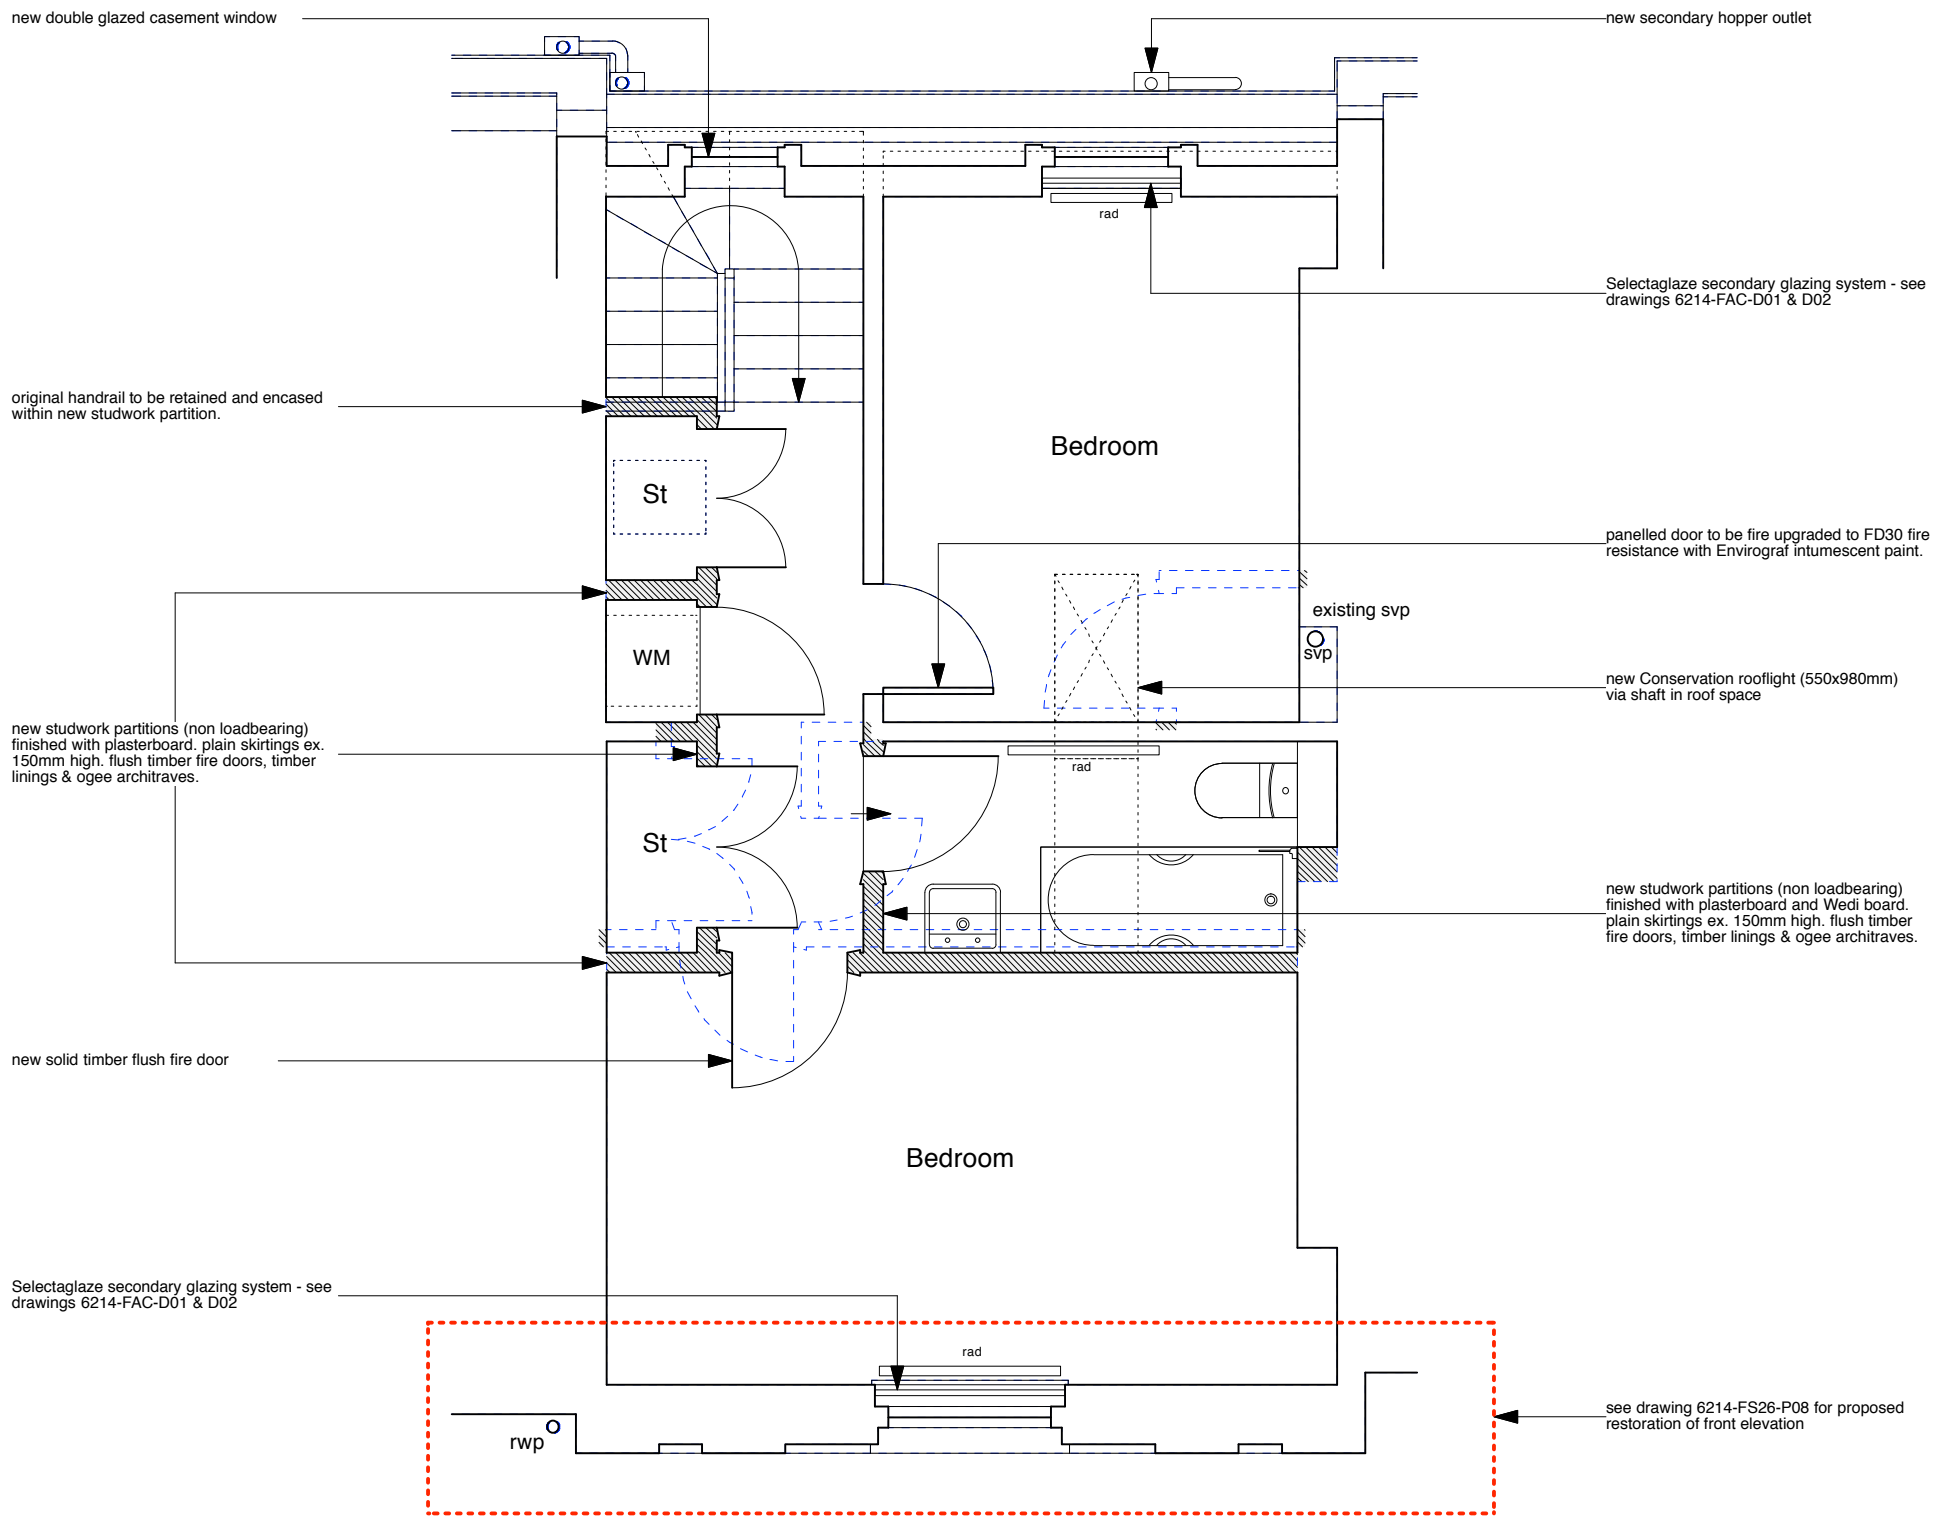

	PROJECT 5 ARCHITECTURE LLP 8 Waterson Street London E2 8HL T: +44 (0)20 7739 9131 F: +44 (0)20 7739 3687 E: info@p5a.co.uk	job title <b>26 FREDERICK STREET, LONDON WC1X 0ND</b>	scale <b>1:50 @ A3</b>	drawn SA	drawing no. <b>6214-FS26-P05</b>
	drawing <b>THIRD FLOOR PLAN - PROPOSED</b>	date <b>JULY 2014</b>	checked XX		