


GROUND FLOOR PLAN - EXISTING

AS EXISTING

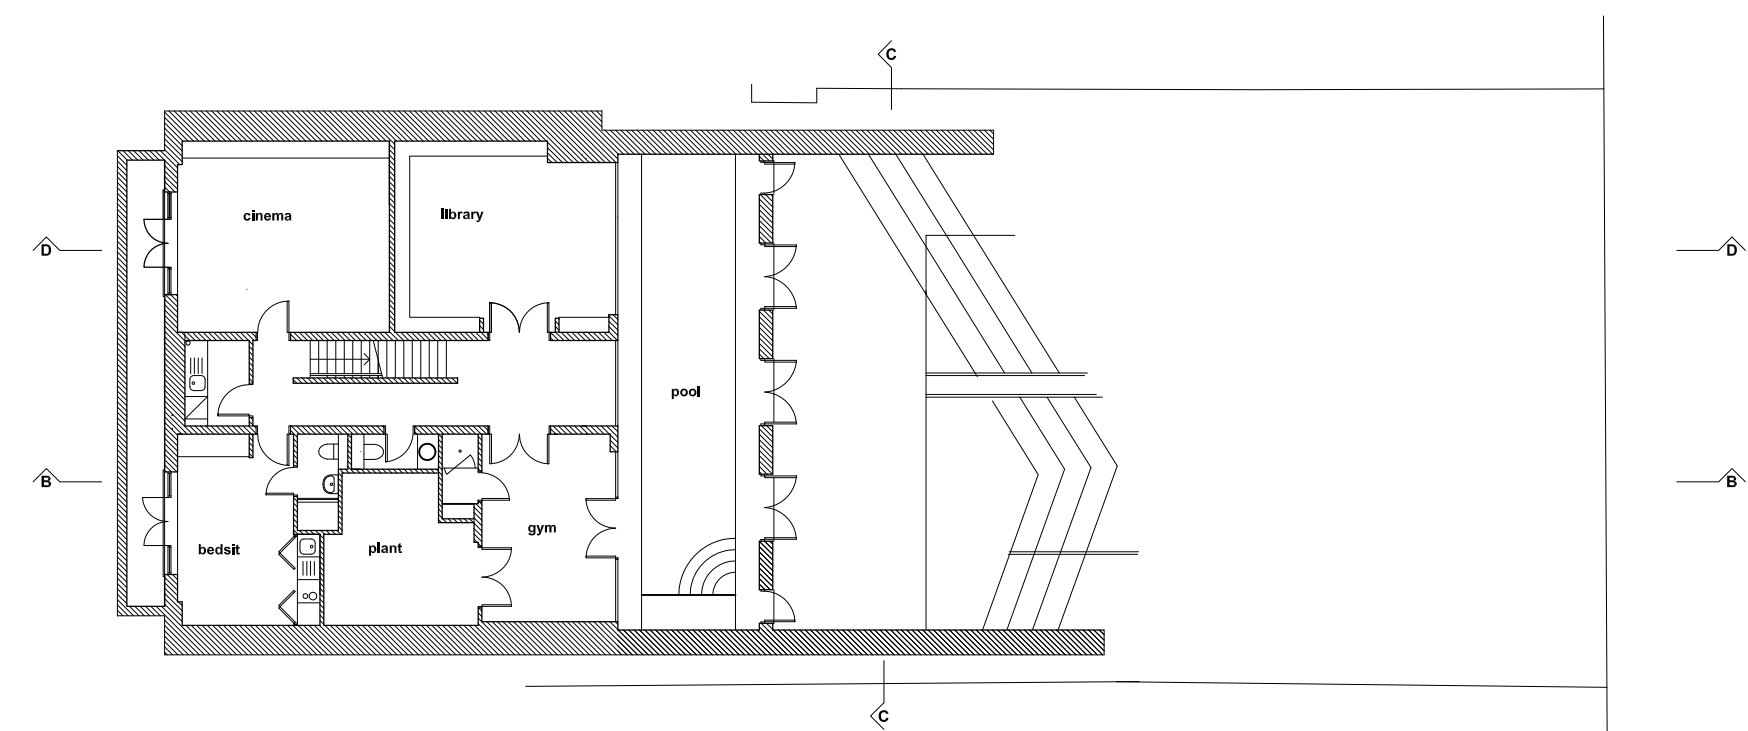

LOWER GROUND FLOOR PLAN - EXISTING

AS EXISTING

**General notes:**  
 This drawing is copyright of KSR architects. This drawing must be read in conjunction with the designer's risk assessment, specification and all other relevant documentation and drawings. KSR architects accept no liability for any expense, loss or damage of whatsoever nature and however arising from any variation made to this drawing or in the execution of the work to which it relates which has not been referred to them and their approval obtained.  
 Do not scale from this drawing or the digital data, only figured dimensions are to be used. For Planning refer to linear scale.  
 Check all dimensions on site.

C	Drawing released	25/10/11	GM	RS
B	Drawing released	18/01/11	GM	RS
A	Section Lines amended	09/03/10	GM	RS
Rev	Notes	01/11/10	By	Chris

© KSR architects




KSR architects  
 14 Greenbank Street  
 London NW11 2ND  
 t: +44 (0)20 7692 5000  
 f: +44 (0)20 7692 5050  
 www.ksr-architects.com

Project:  
**Proposed Alterations at  
 42 Queens Grove, NW8**

Title:  
**EXISTING FLOOR PLANS  
 LOWER GROUND, GROUND FL.**

Date: Oct 2008 Drawn by: GM Checked: RS  
 Scale: 1:100 @ A1 / 1:200 @ A3

Project Ref: QGR Drawing No: QGR-P-04 Rev: C

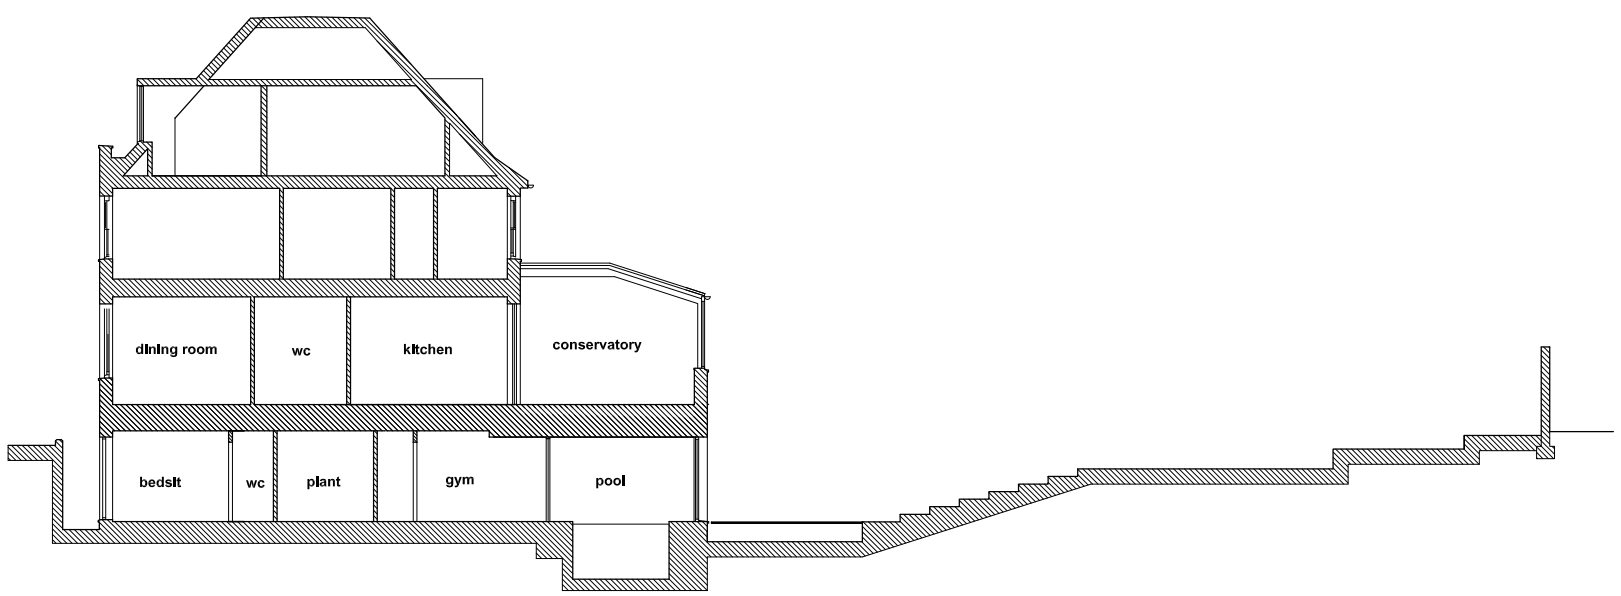


SECTION B-B - EXISTING

AS EXISTING



SECTION C-C - EXISTING

AS EXISTING

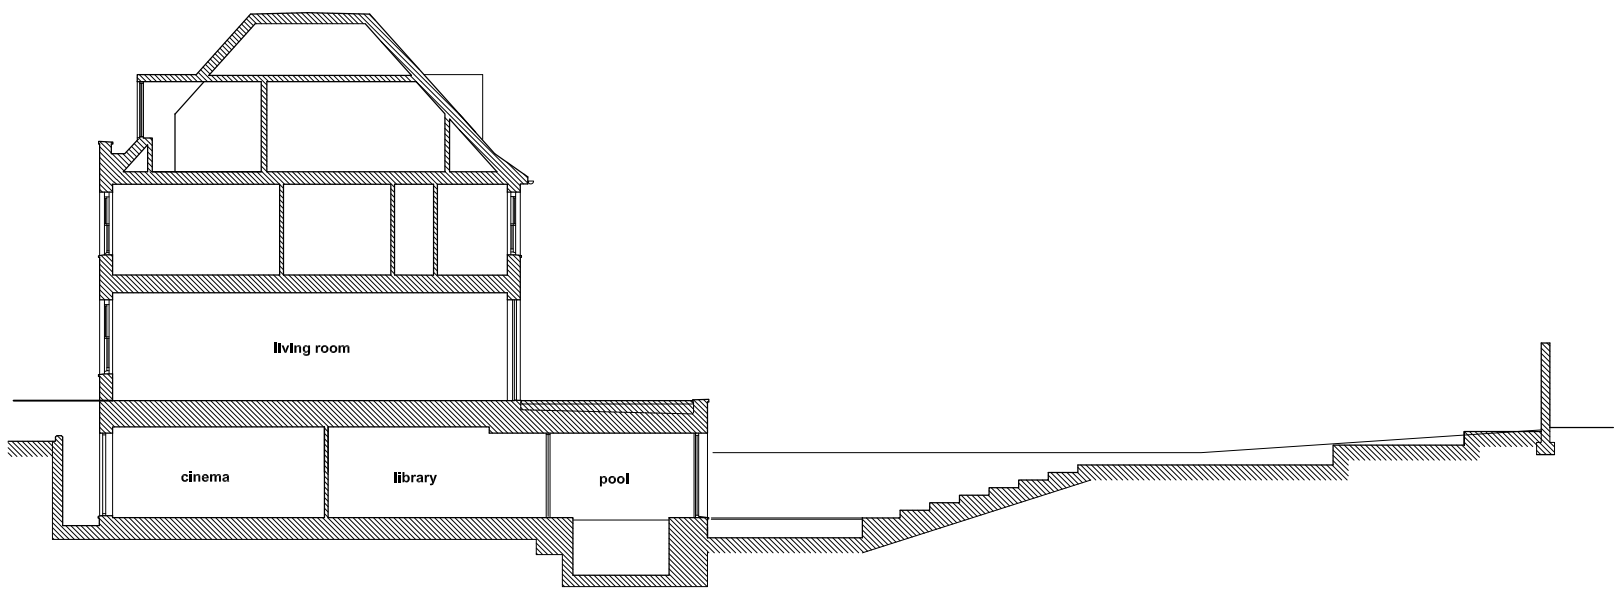

SECTION D-D - EXISTING

AS EXISTING

**General notes:**  
 This drawing is copyright of KSR architects. This drawing must be read in conjunction with the designer's risk assessment, specification and all other relevant documentation and drawings. KSR architects accept no liability for any expense, loss or damage of whatsoever nature and however arising from any variation made to this drawing or in the execution of the work to which it relates which has not been referred to them and their approval obtained.  
 Do not scale from this drawing or the digital data, only figured dimensions are to be used. For Plotting refer to linear scale.  
 Check all dimensions on site.

C	Drawing released	25/10/11	LV	GJ
B	Drawing released	18/01/11	GM	RS
A	Section Lines amended	09/03/10	GM	RS
Rev	Notes	05/11/10	By	CRK

© KSR architects



KSR architects  
 14 Greenland Street  
 London  
 NW1 0ND  
 t: +44 (0)20 7692 5000  
 f: +44 (0)20 7692 5050  
 www.ksr-architects.com

Project:  
**Proposed Alterations at  
 42 Queens Grove, NW8**


Title:  
**EXISTING SECTIONS**

Date: Oct 2008 Drawn by: GM Checked: RS

Scale: 1:100 @ A1 / 1:200 @ A3


Project Ref: QGR Drawing No: QGR-P-05 Rev: C

**General notes:**  
 This drawing is copyright of KSR architects. This drawing must be read in conjunction with the designer's risk assessment, specification and all other relevant documentation and drawings. KSR architects accept no liability for any expense, loss or damage of whatsoever nature and however arising from any variation made to this drawing or in the execution of the work to which it relates which has not been referred to them and their approval obtained.  
 Do not scale from this drawing or the digital data, only figured dimensions are to be used. For Plotting refer to linear scale.  
 Check all dimensions on site.

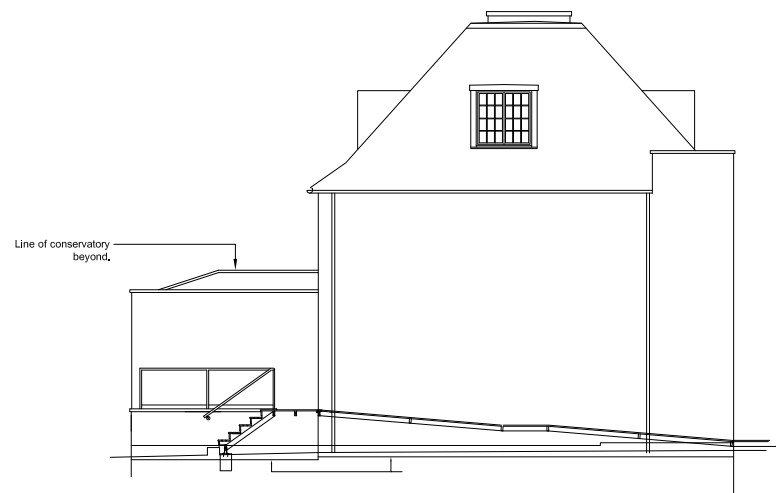


SIDE (WEST) ELEVATION - EXISTING

AS EXISTING

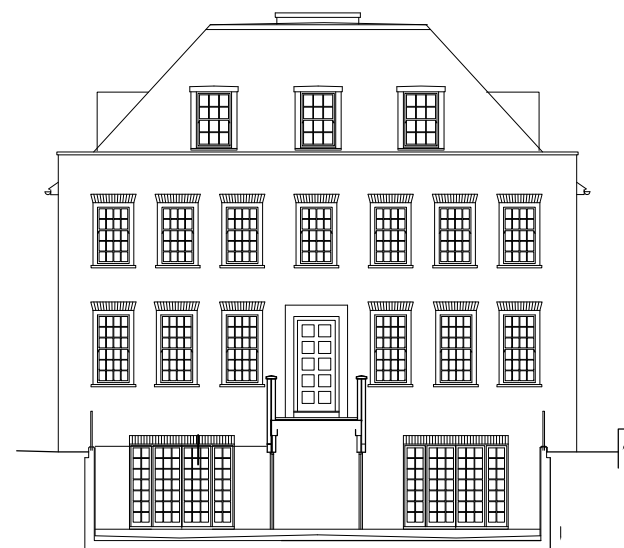

FRONT ELEVATION - EXISTING

AS EXISTING

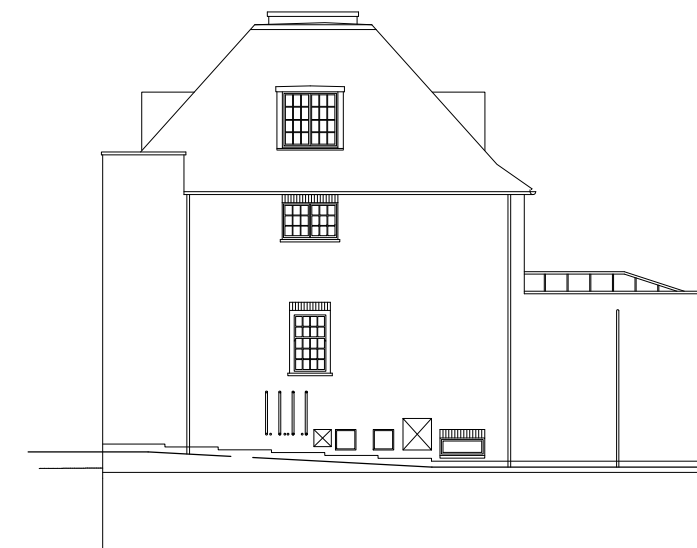

SIDE (EAST) ELEVATION - EXISTING

AS EXISTING

C	Drawing released	25.10.11	LV	CJ
B	Drawing released	18.01.11	GM	RS
A	Text amended	15.02.09	GM	RS
Rev	Notes	01.11.08	By	CRK

© KSR architects



KSR architects  
 14 Greenland Street  
 London  
 NW1 0ND  
 t + 44 (0)20 7692 5000  
 f + 44 (0)20 7692 5050  
 www.ksr-architects.com

Project:  
**Proposed Alterations at  
 42 Queens Grove, NW8**

Title:  
**EXISTING ELEVATIONS**

Date:	Oct 2008	Drawn by:	GM	Checked:	RS
-------	----------	-----------	----	----------	----

Scale:	1:100 @ A1 / 1:200 @ A3
--------	-------------------------

Project Ref:	QGR	Drawing No:	QGR-P-06	Revision:	C
--------------	-----	-------------	----------	-----------	---