



Lower Ground Floor Plan - Proposed

UNCHANGED

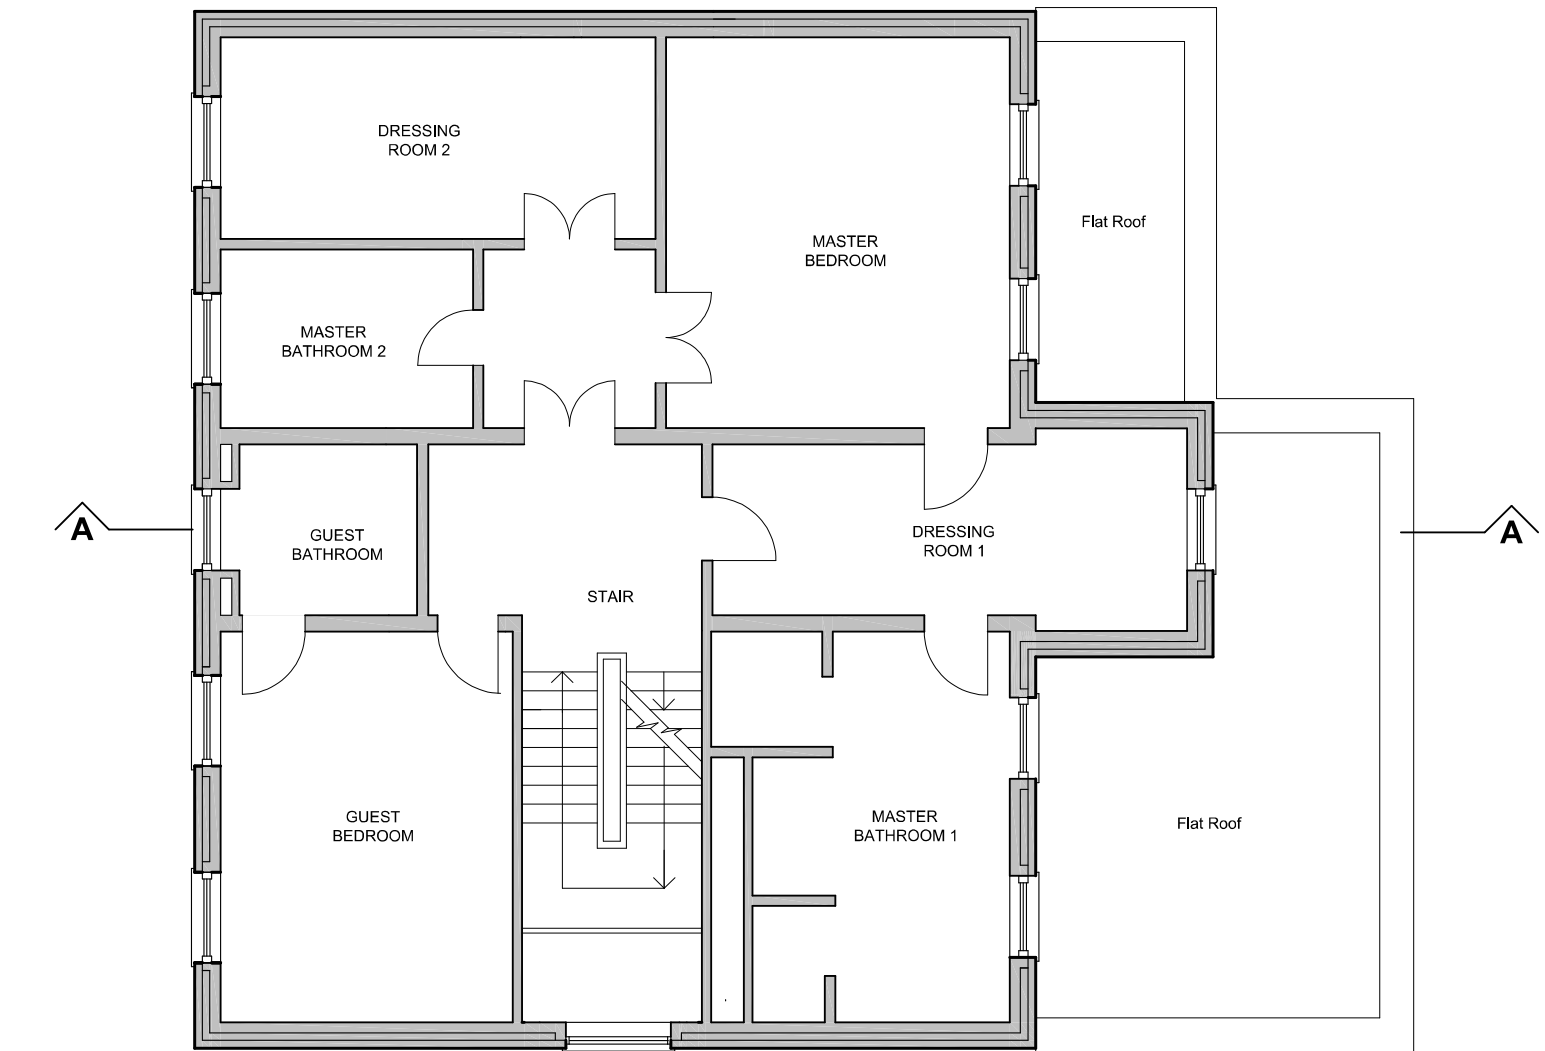


1st Floor Plan - Proposed

REVISED ROOM LAYOUT (1 BEDROOM OMITTED)

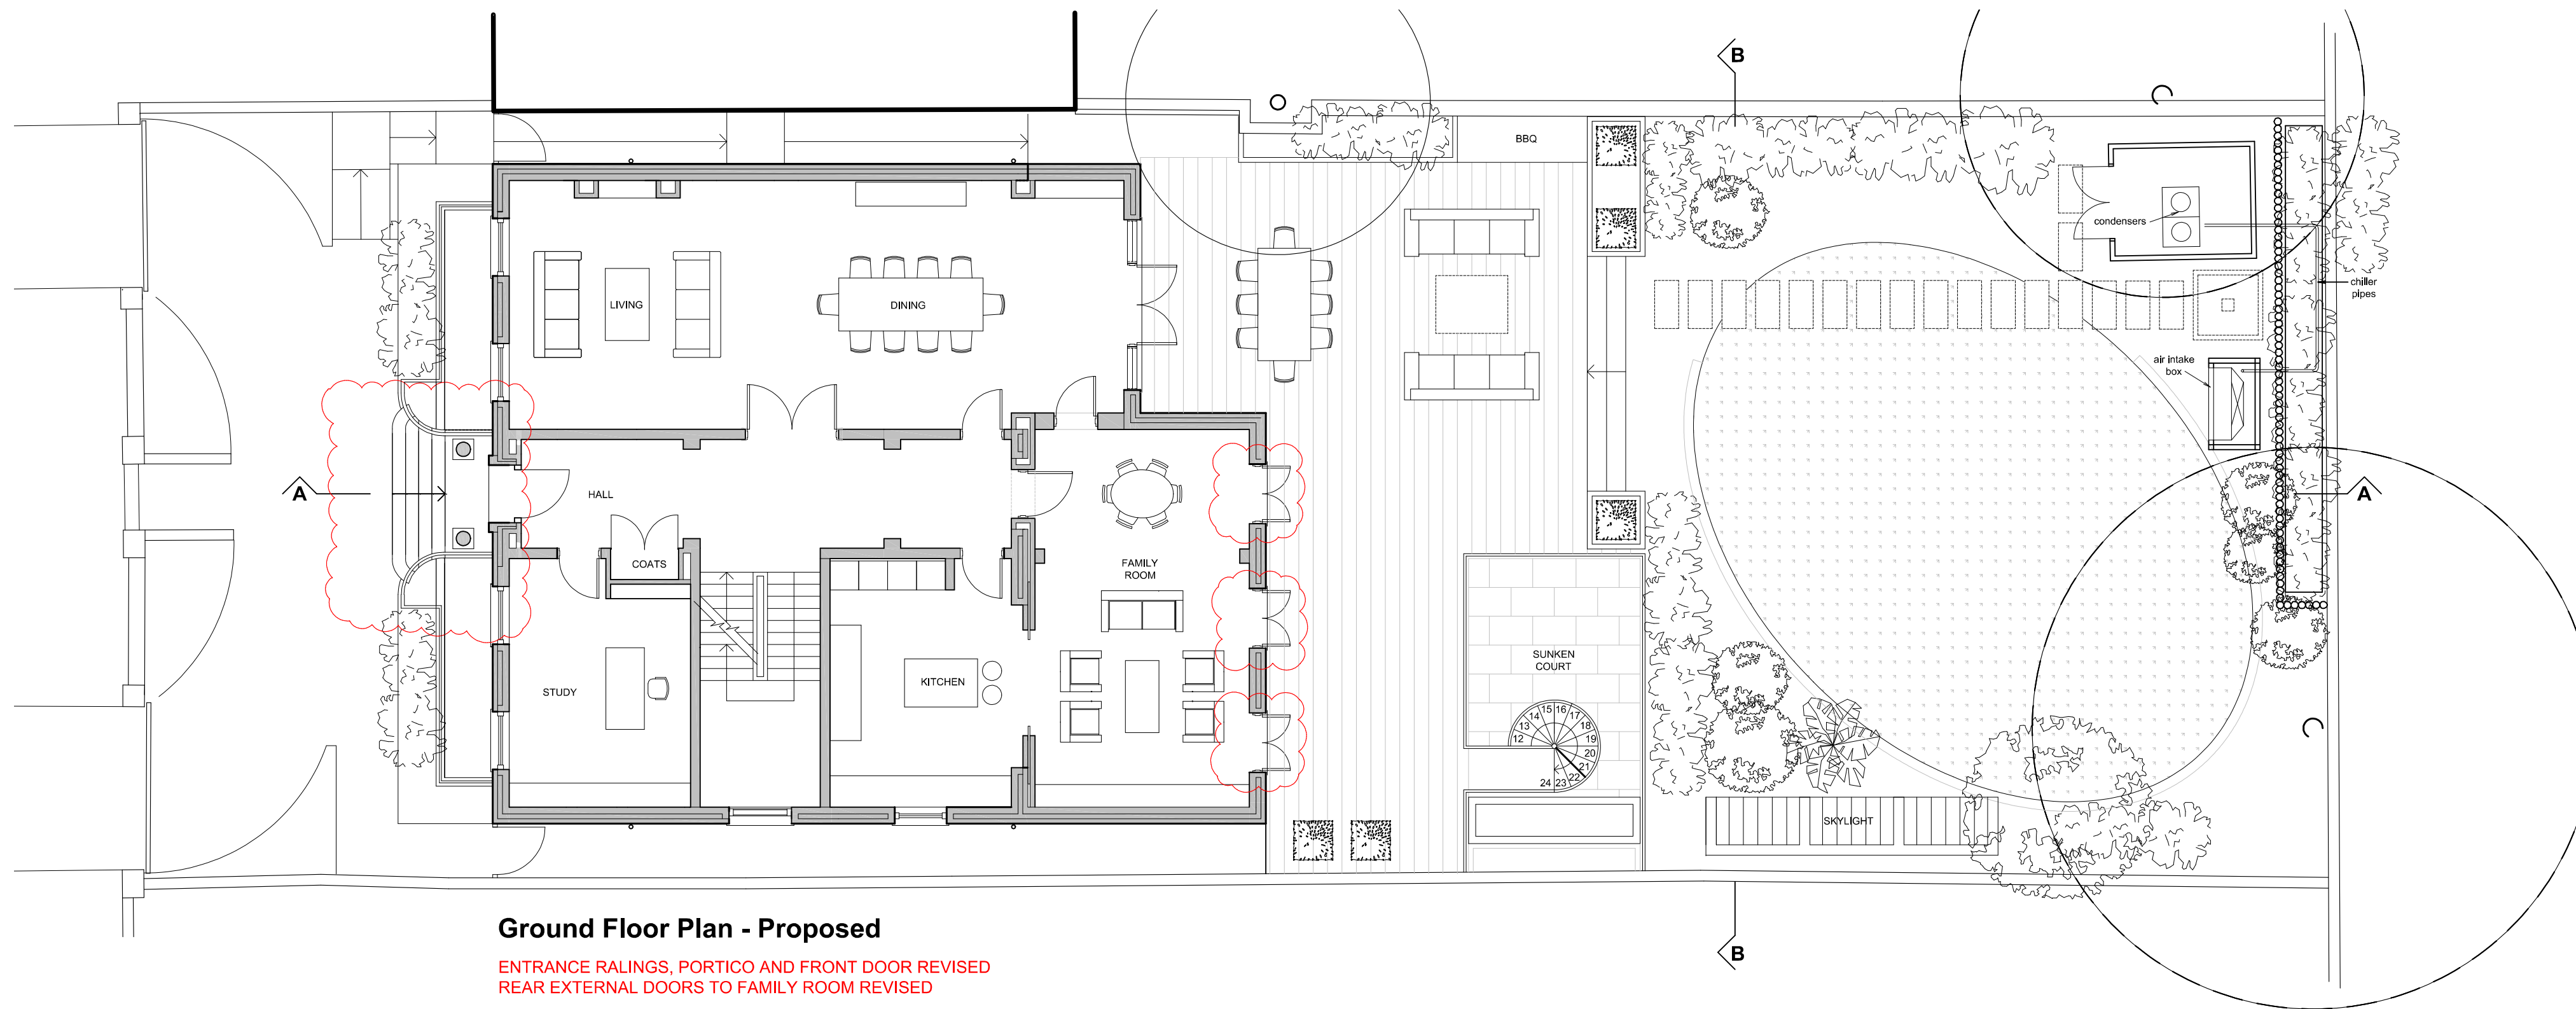

Ground Floor Plan - Proposed


ENTRANCE RAILINGS, PORTICO AND FRONT DOOR REVISED
REAR EXTERNAL DOORS TO FAMILY ROOM REVISED

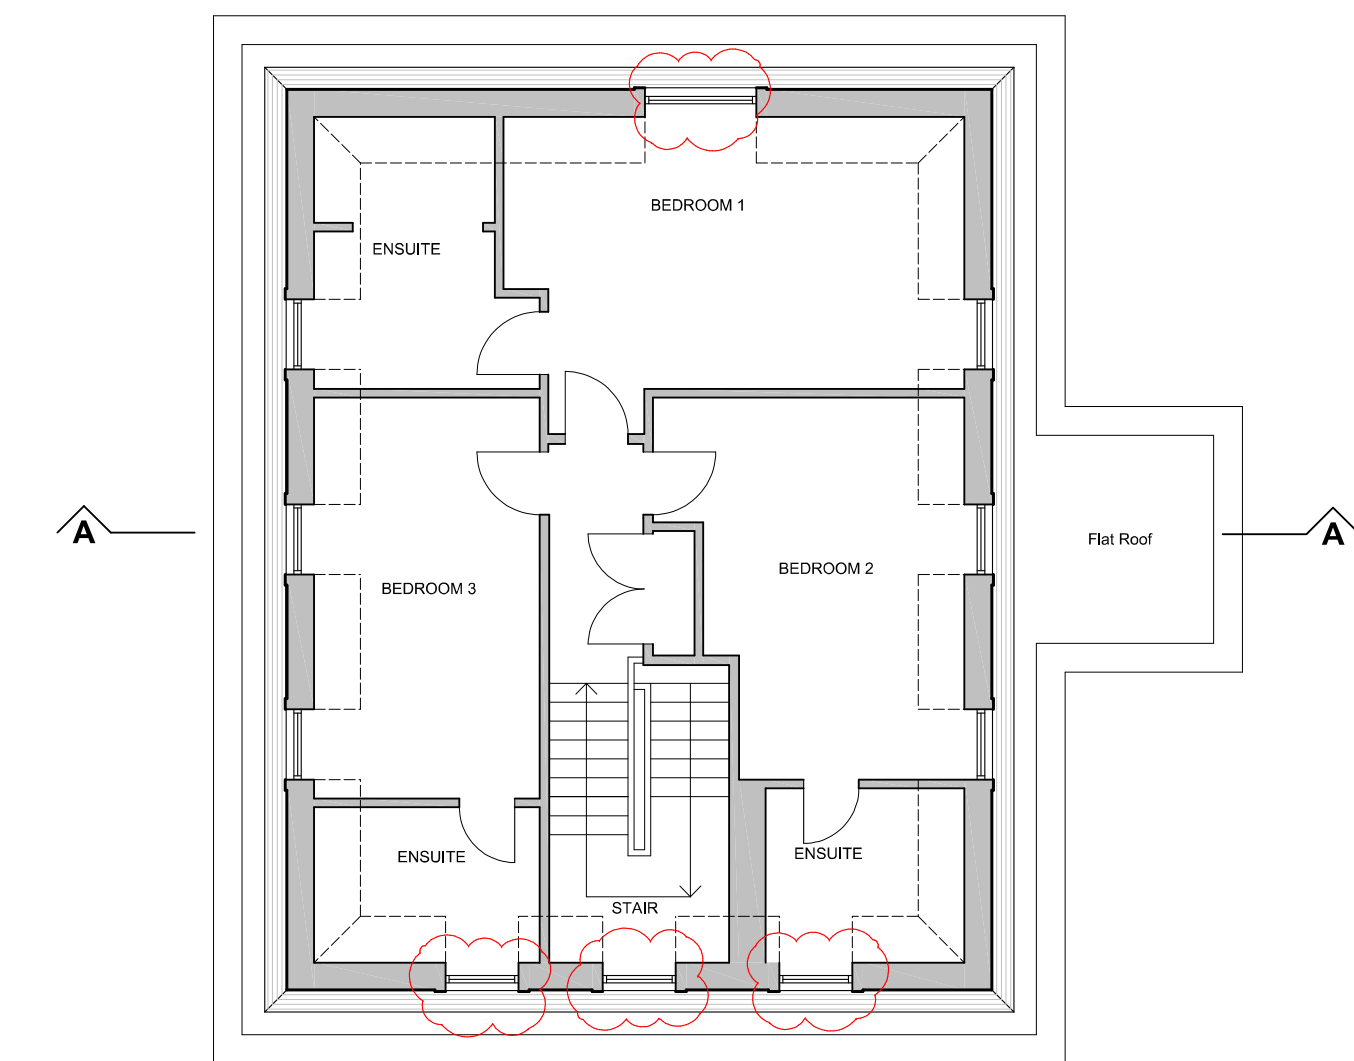

2nd Floor Plan - Proposed

REVISED ROOM LAYOUT (1 BEDROOM ADDED)
DORMERS REVISED

THIS DRAWING SHOWS PROPOSED AMENDMENTS TO
KSR ARCHITECTS DRAWING NO. QGR-P-01 Rev F

 

Revisions Date

Peter Fisk Associates
CHARTERED ARCHITECTS
Suite 7 Galley House, Moon Lane, Barnet, Herts EN5 5YL
T: 020 8449 1066 F: 020 8449 9311 e: architects@peterfisk.co.uk


Project
**Proposed Alterations at
42 Queens Grove, NW8 6HH**

Drawing
PROPOSED FLOOR PLANS

Scale 1:100 @ A1 Date 9.9.14


THIS DRAWING IS COPYRIGHT
DO NOT SCALE
ALL DIMENSIONS TO BE CHECKED AT THE SITE

Job No. 1166 Drawing No. P:01 Revision

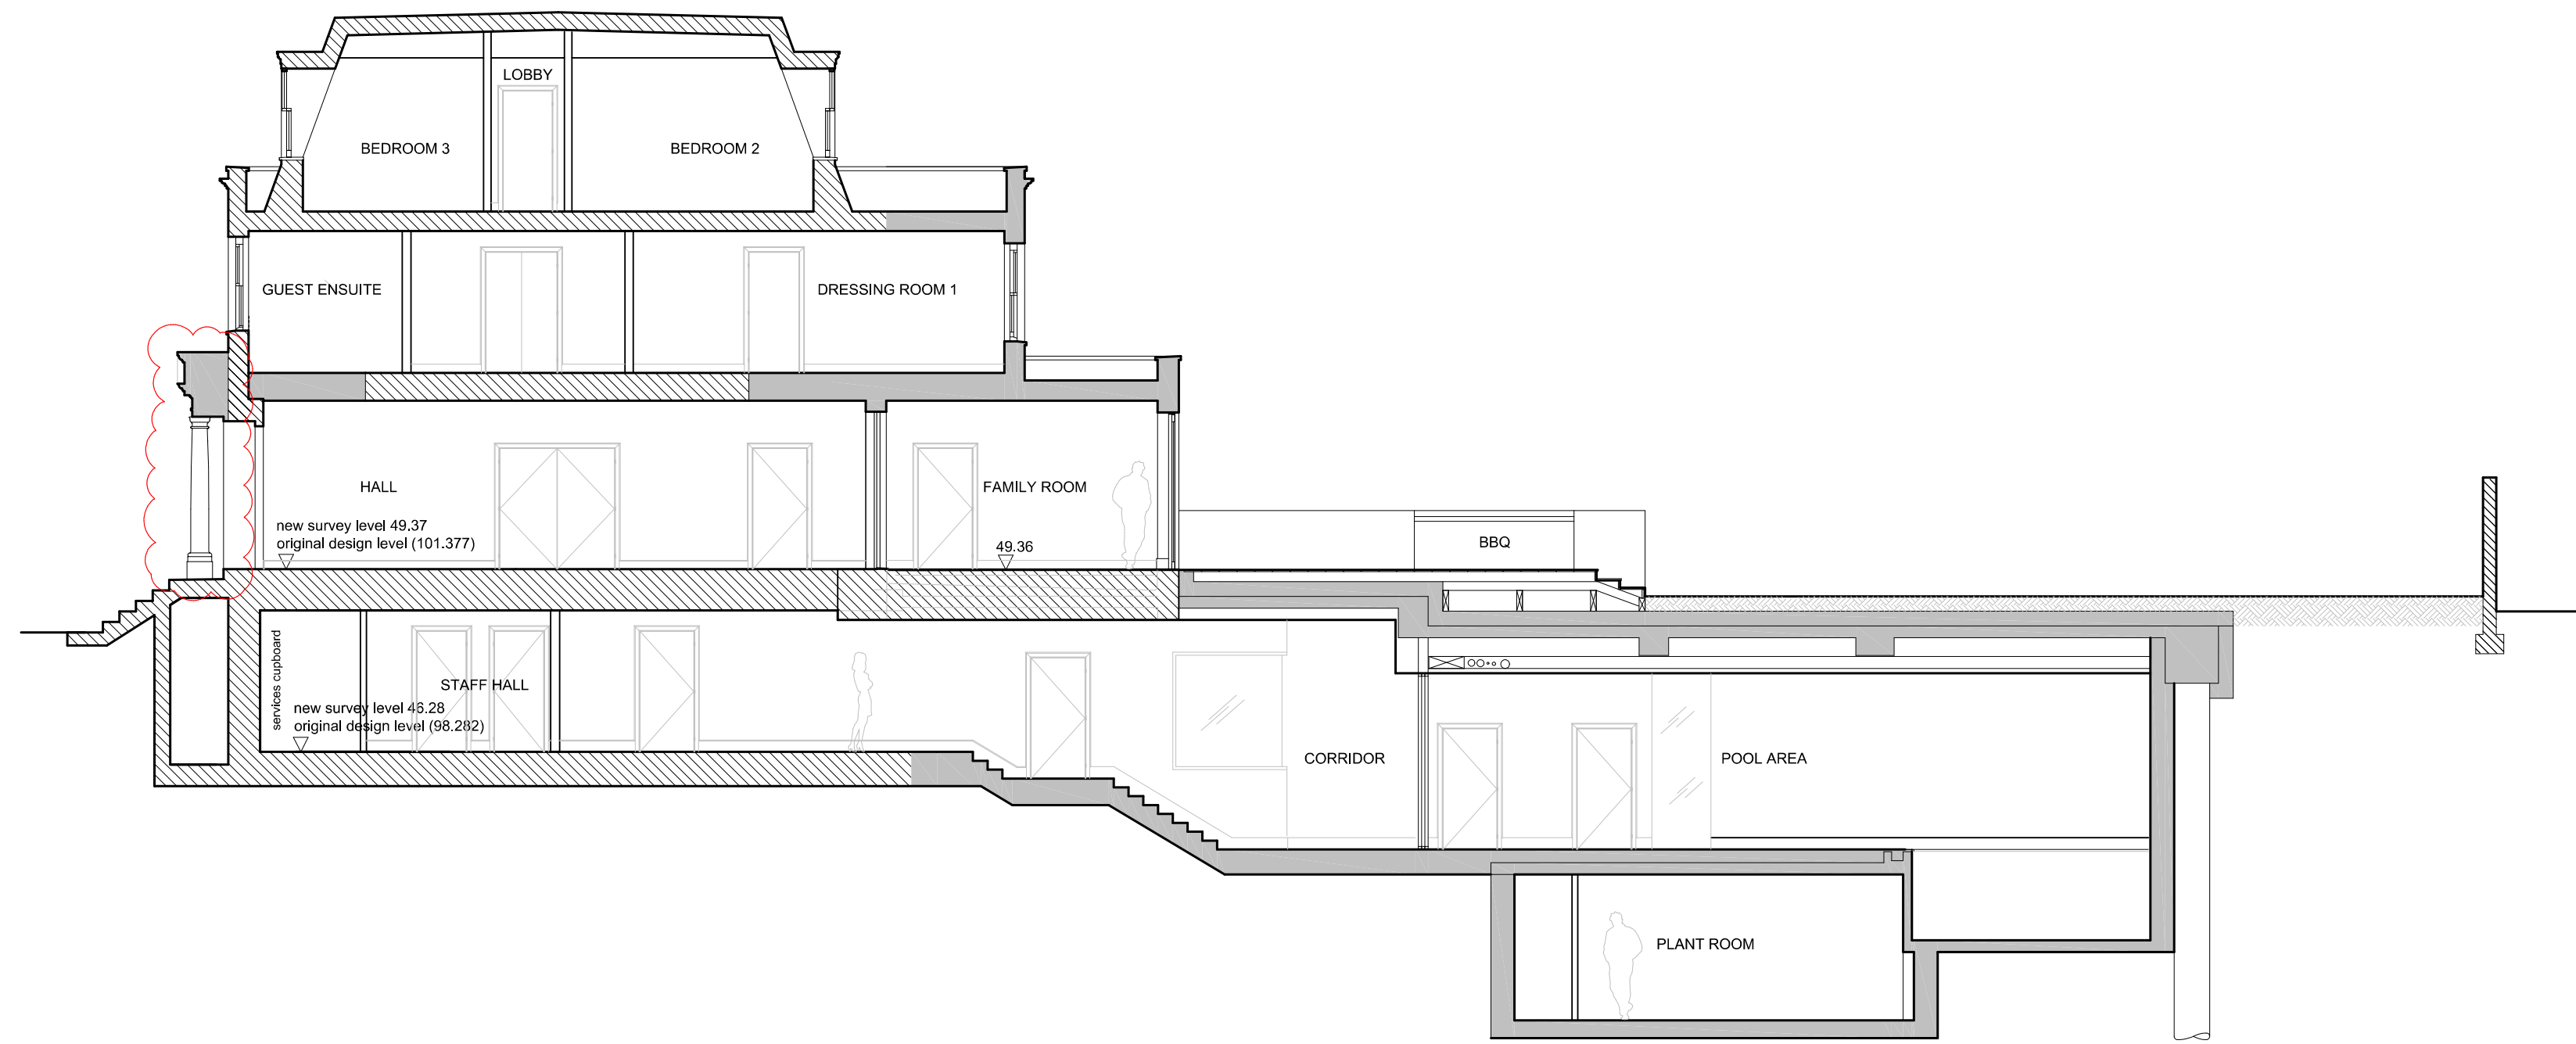

Section A-A - Proposed

ENTRANCE PORTICO REVISED

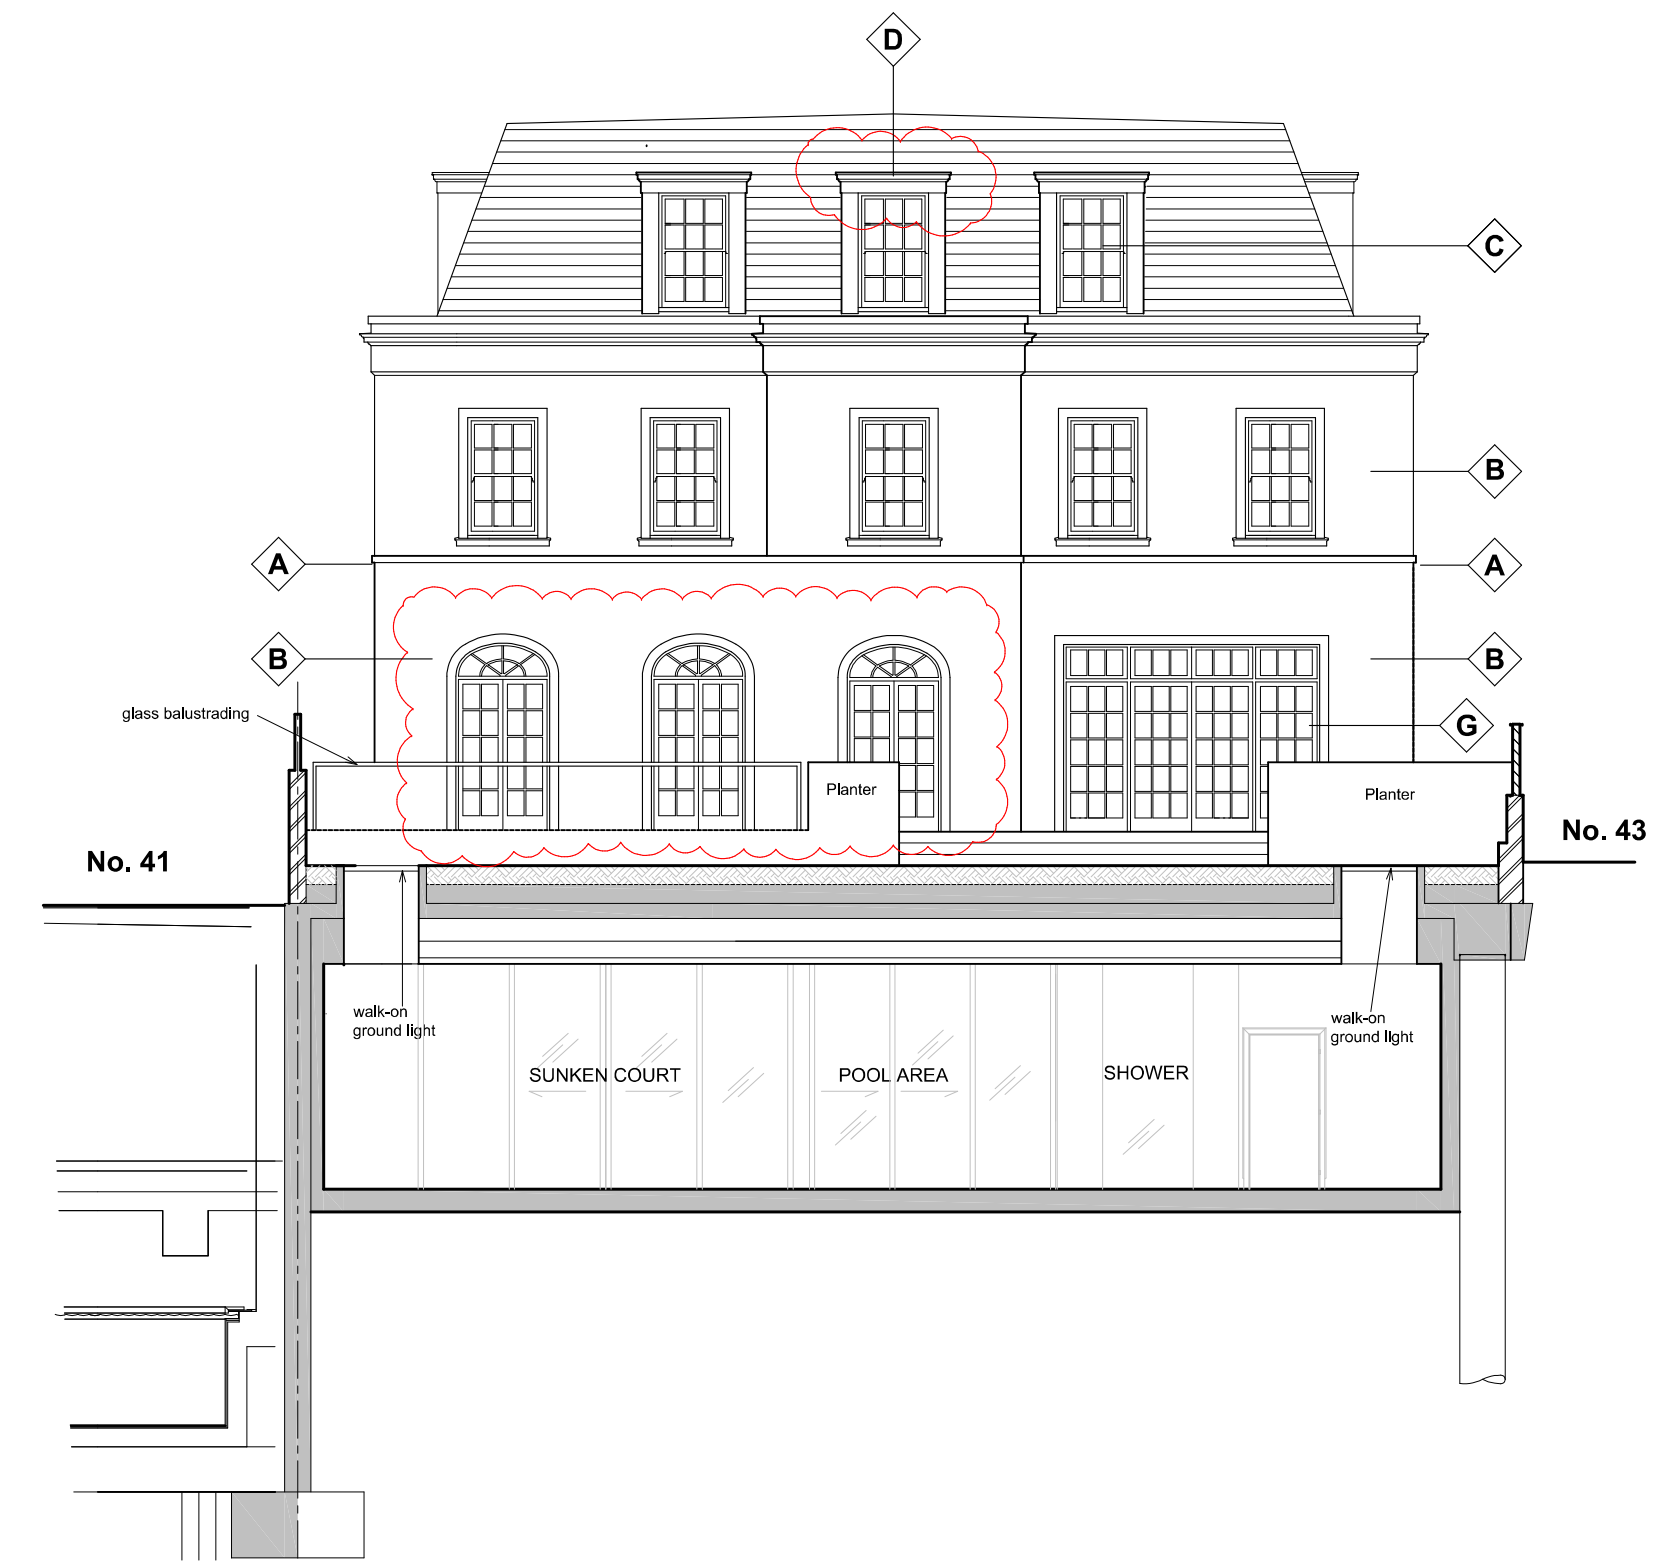


Section B-B - Proposed

EXTERNAL GROUND FLOOR DOORS REVISED
CENTRAL DORMER ROOF REVISED


THIS DRAWING SHOWS PROPOSED AMENDMENTS TO
KSR ARCHITECTS DRAWING NO. QGR-P-02 Rev F

KEY

- A** Stone
- B** Render
- C** Timber sash windows
- D** Lead covered dormers
- E** Colour coated aluminium window with stained glass internal secondary window
- F** Stone portico
- G** Timber doors and fanlights

 


Revisions	Date
Peter Fisk Associates CHARTERED ARCHITECTS	
Suite 7 Galley House, Moon Lane, Barnet, Herts EN5 5YL	
T: 020 8449 1066 F: 020 8449 9311 e: architects@peterfisk.co.uk	
Project	
Proposed Alterations at 42 Queens Grove, NW8 6HH	
Drawing	
PROPOSED SECTIONS	
Scale	Date
1:100 @ A1	9.9.14
THIS DRAWING IS COPYRIGHT DO NOT SCALE ALL DIMENSIONS TO BE CHECKED AT THE SITE	
Job No.	Drawing No.
1166	P:02
Revision	

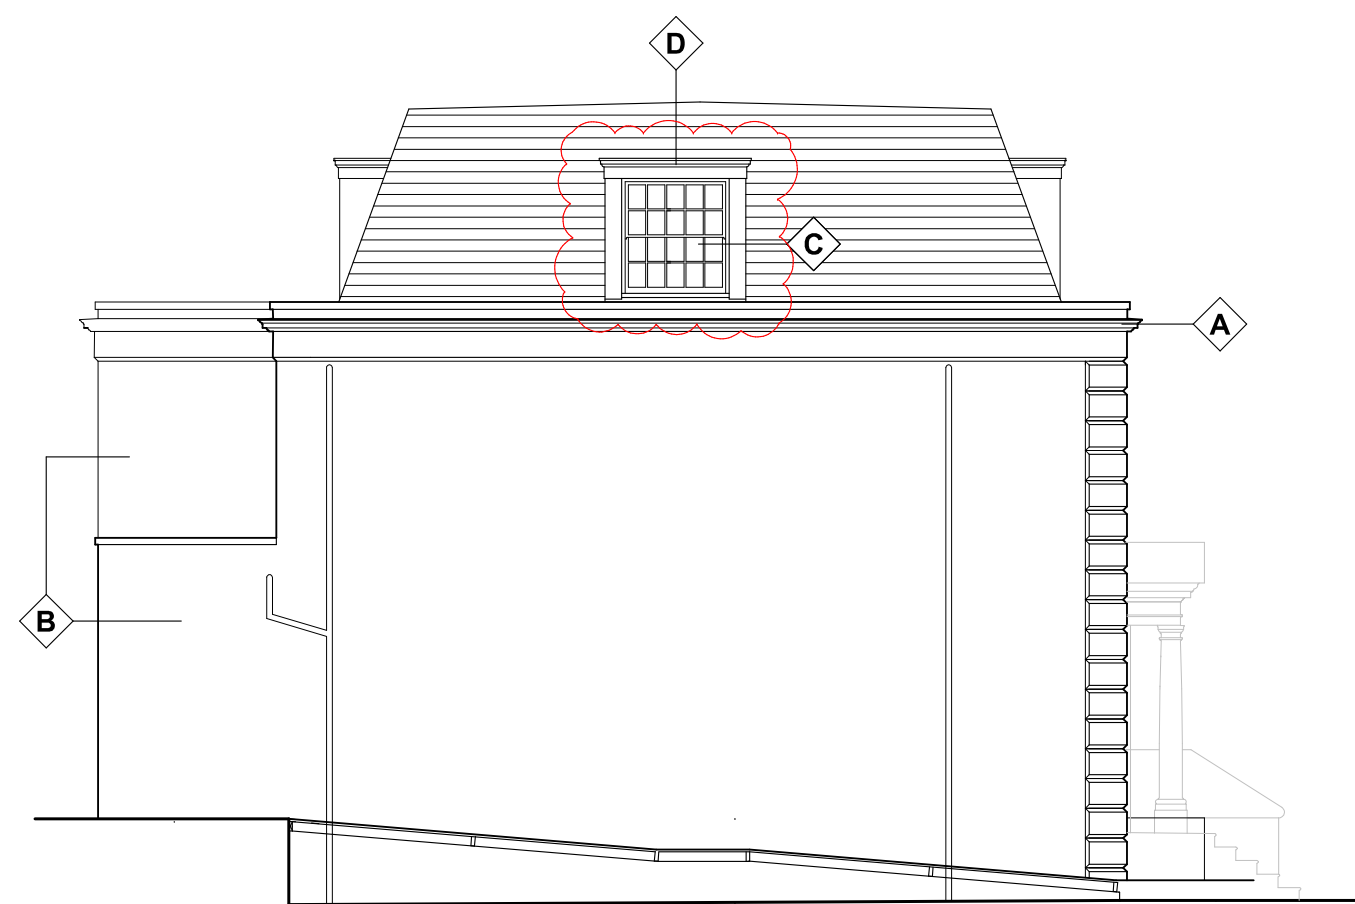

Side (West) Elevation - Proposed

DORMER MOVED

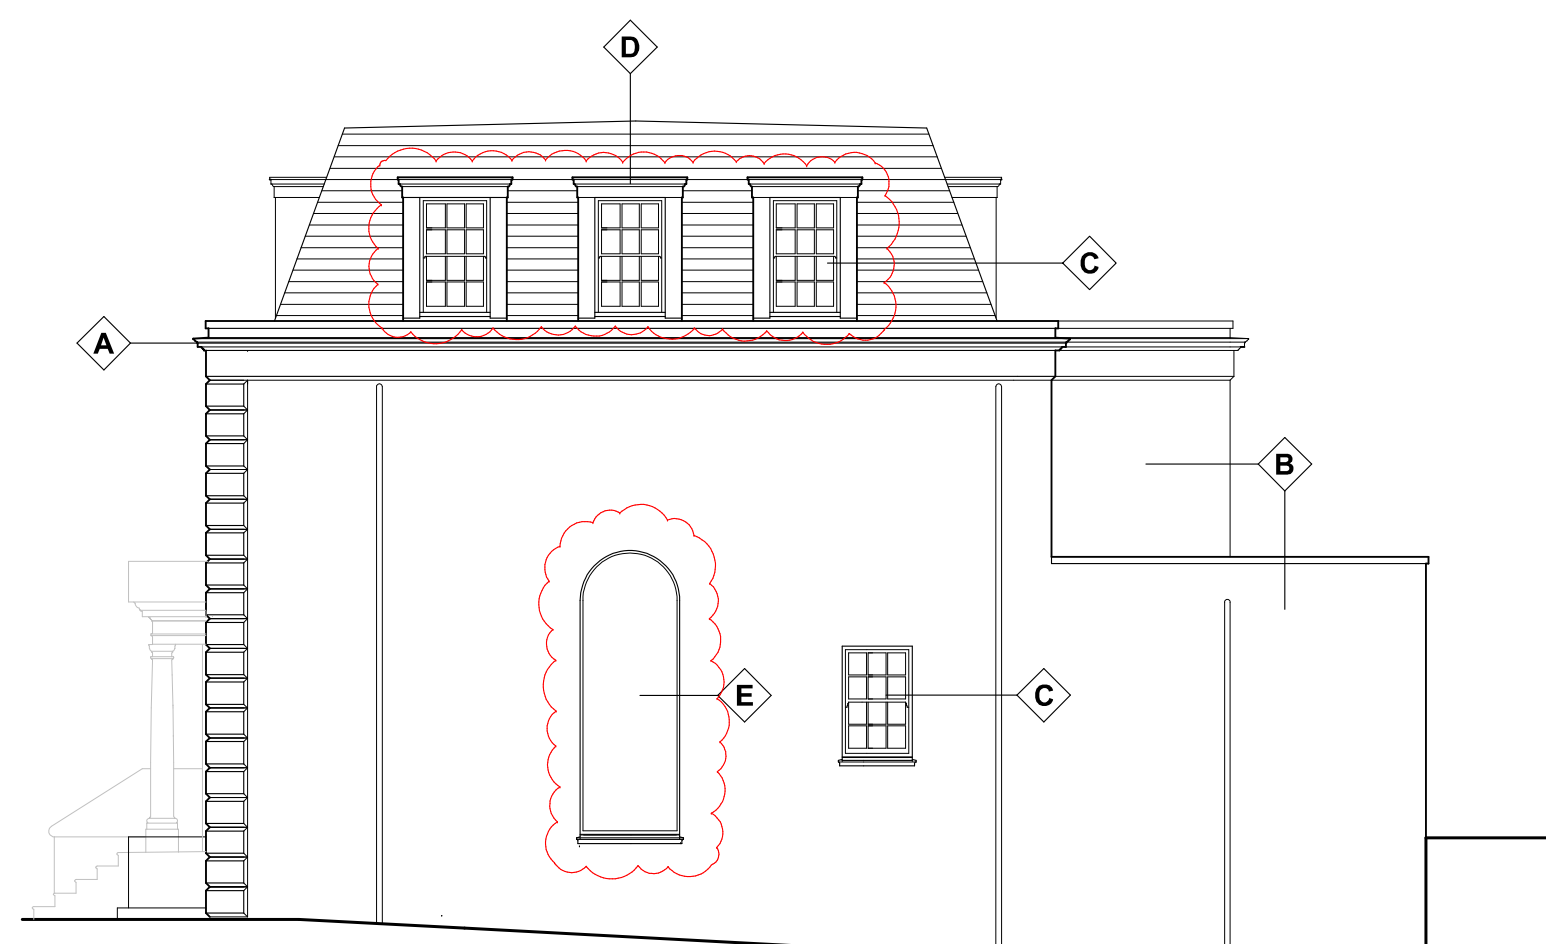

Side (East) Elevation - Proposed

1 LARGE DORMER OMITTED AND 3 SMALL DORMERS ADDED
 CIRCULAR WINDOW OMITTED
 STAIRCASE WINDOW REVISED
 LOW LEVEL GRILLES AND WALL FIXED PLANT OMITTED




Front Elevation - Proposed

ENTRANCE PORTICO REVISED
 SIDE WALL TO ENTRANCE STEPS OMITTED AND METAL RAILINGS ADDED
 FRONT DOOR REVISED
 CENTRAL DORMER ROOF REVISED

THIS DRAWING SHOWS PROPOSED AMENDMENTS TO
 KSR ARCHITECTS DRAWING NO. QGR-P-03 Rev C

KEY

- A** Stone
- B** Render
- C** Timber sash windows
- D** Lead covered dormers
- E** Colour coated aluminium window with stained glass internal secondary window
- F** Stone portico
- G** Timber doors and fanlights

 

Revisions	Date
Peter Fisk Associates CHARTERED ARCHITECTS Suite 7 Galley House, Moon Lane, Barnet, Herts EN5 5YL T: 020 8449 1066 F: 020 8449 9311 e: architects@peterfisk.co.uk	
Proposed Alterations at 42 Queens Grove, NW8 6HH	
Drawing	
PROPOSED ELEVATIONS	
Scale	Date
1:100 @ A1	9.9.14
THIS DRAWING IS COPYRIGHT DO NOT SCALE ALL DIMENSIONS TO BE CHECKED AT THE SITE	
Job No.	Drawing No.
1166	P:03