



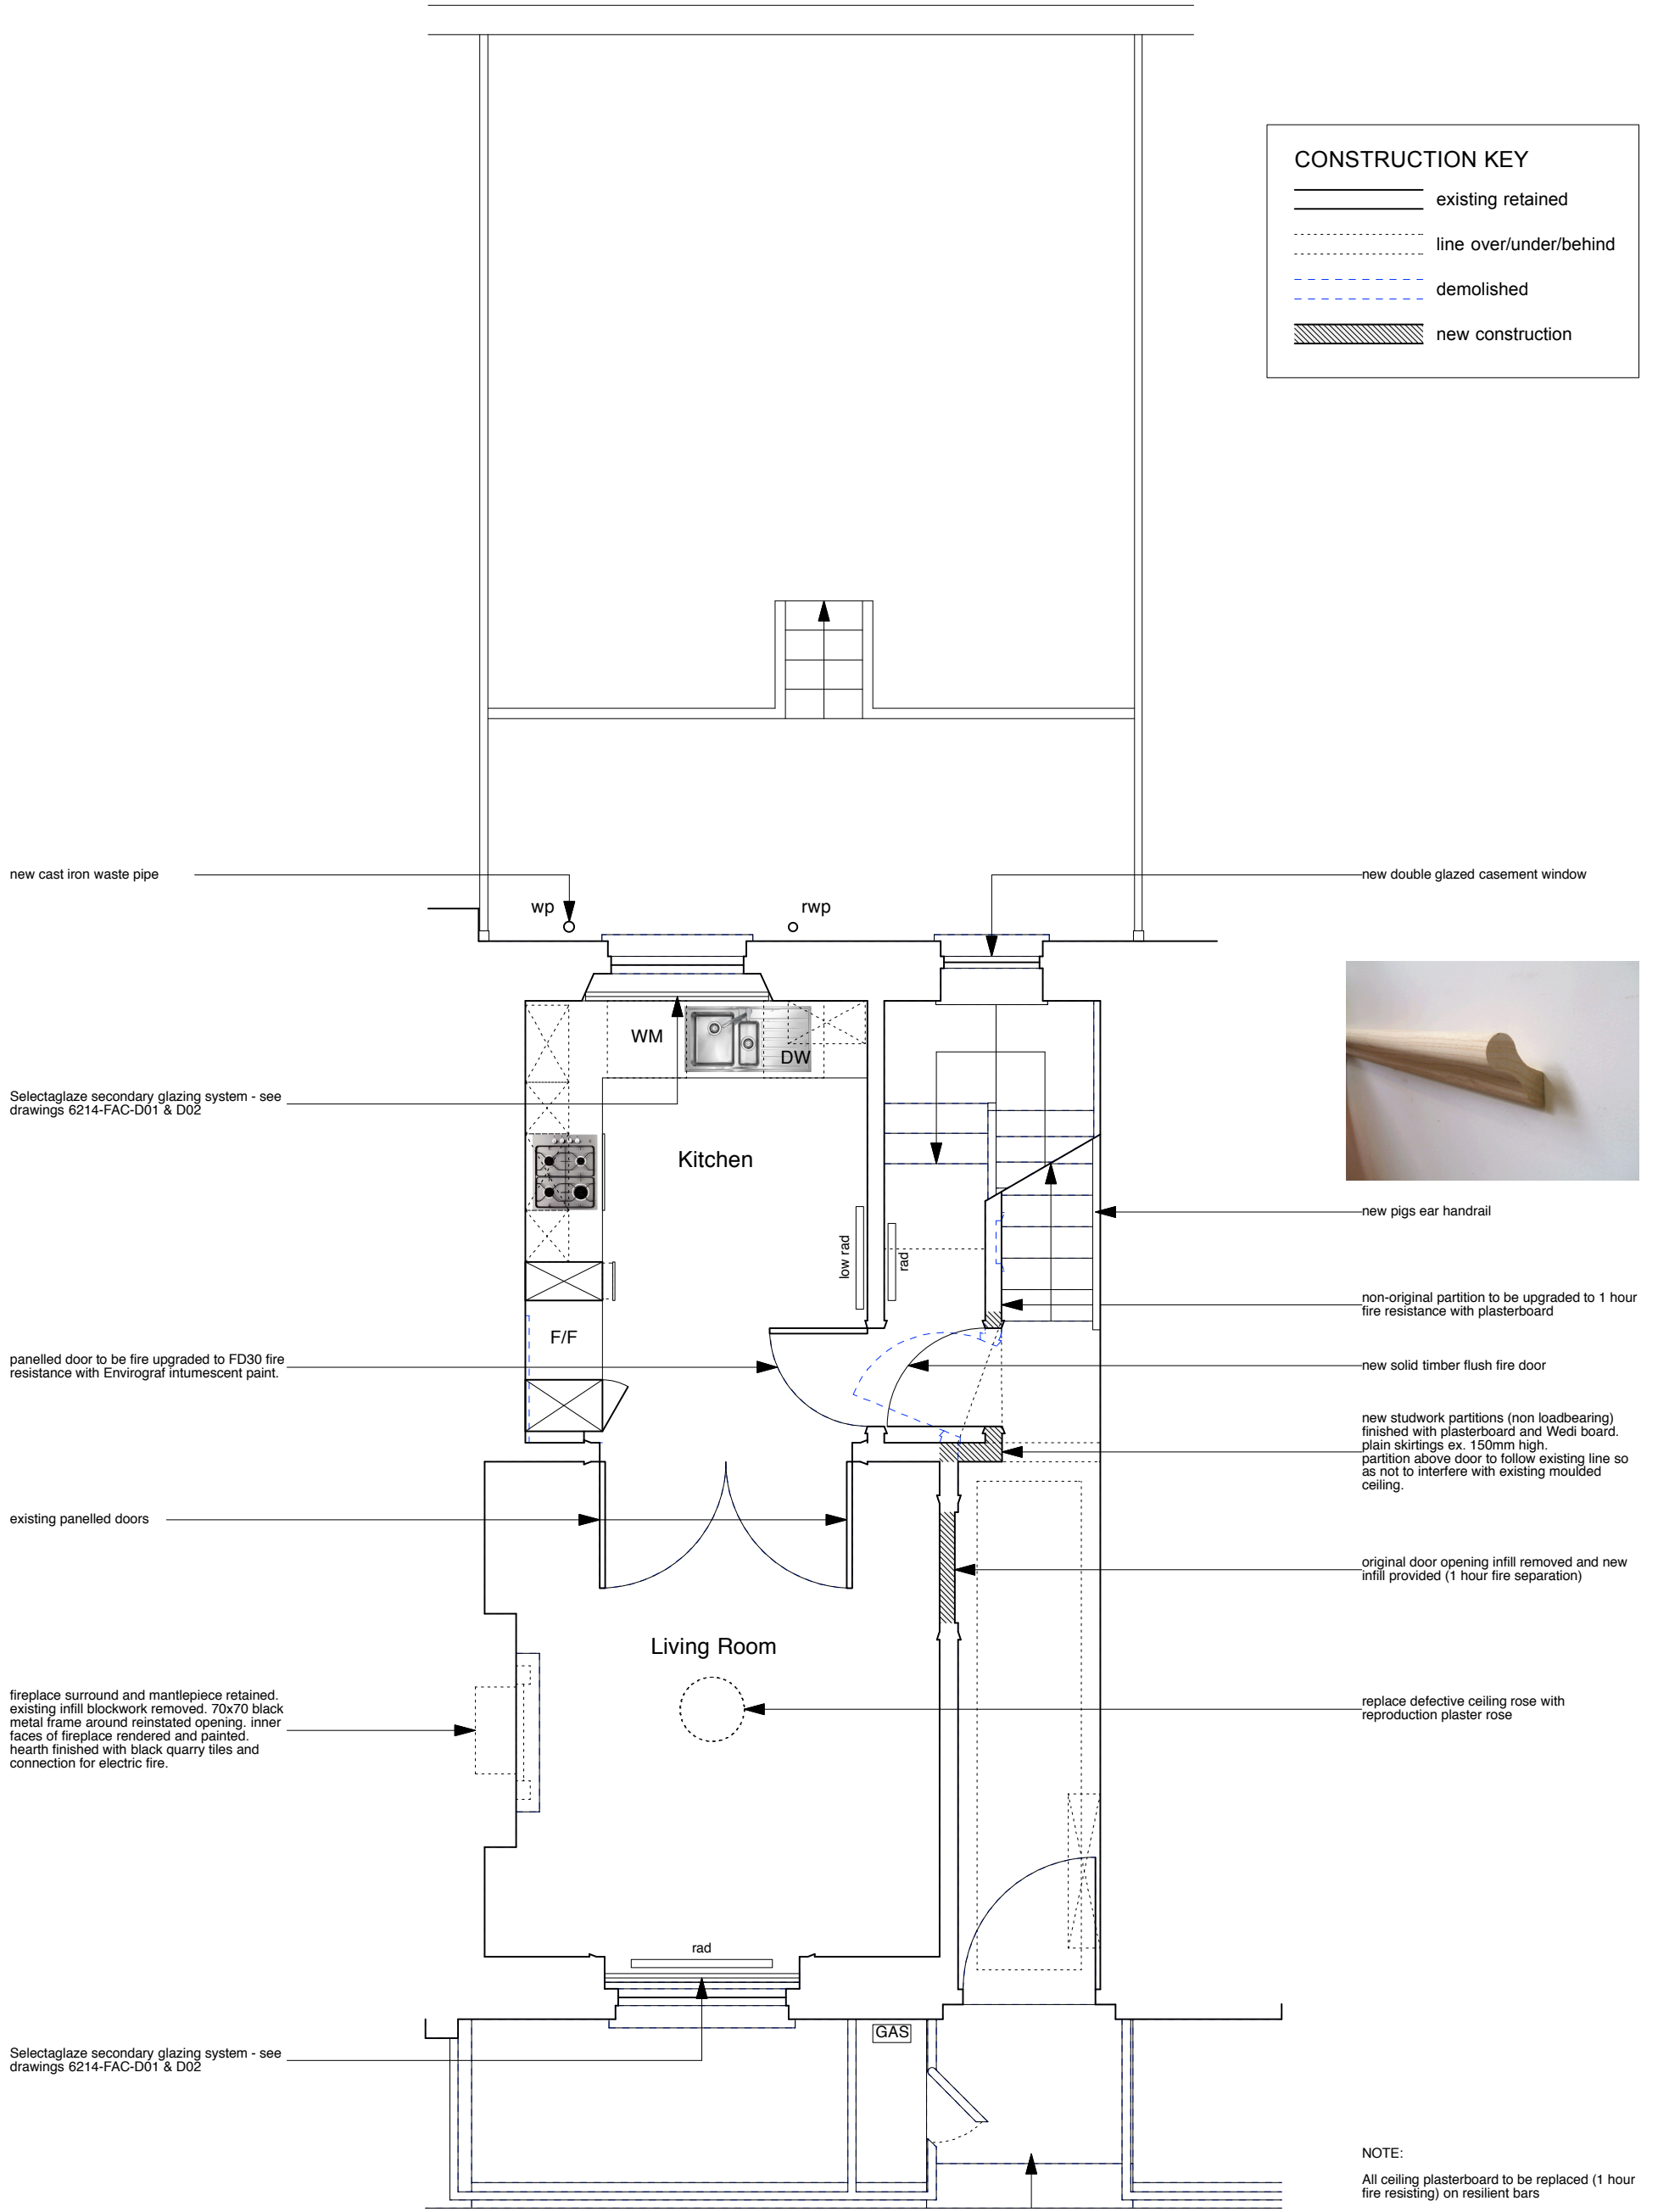


CONSTRUCTION KEY


-  existing retained
-  line over/under/behind
-  demolished
-  new construction



- new double glazed casement window
- new pigs ear handrail
- non-original partition to be upgraded to 1 hour fire resistance with plasterboard
- new solid timber flush fire door
- new studwork partitions (non loadbearing) finished with plasterboard and Wedi board. plain skirtings ex. 150mm high. partition above door to follow existing line so as not to interfere with existing moulded ceiling.
- original door opening infill removed and new infill provided (1 hour fire separation)
- replace defective ceiling rose with reproduction plaster rose

NOTE:
All ceiling plasterboard to be replaced (1 hour fire resisting) on resilient bars



	PROJECT 5 ARCHITECTURE LLP 8 Waterson Street London E2 8HL T: +44 (0)20 7739 9131 F: +44 (0)20 7739 3687 E: info@p5a.co.uk	job title 35 AMPTON STREET, LONDON WC1X 0LT	scale 1:50 @ A3	drawn SA	drawing no. 6214-AS35-P02
	drawing GROUND FLOOR PLAN - PROPOSED		date JULY 2014	checked XX	