




160 158 REGENTS PARK ROAD 156



FRONT ELEVATION

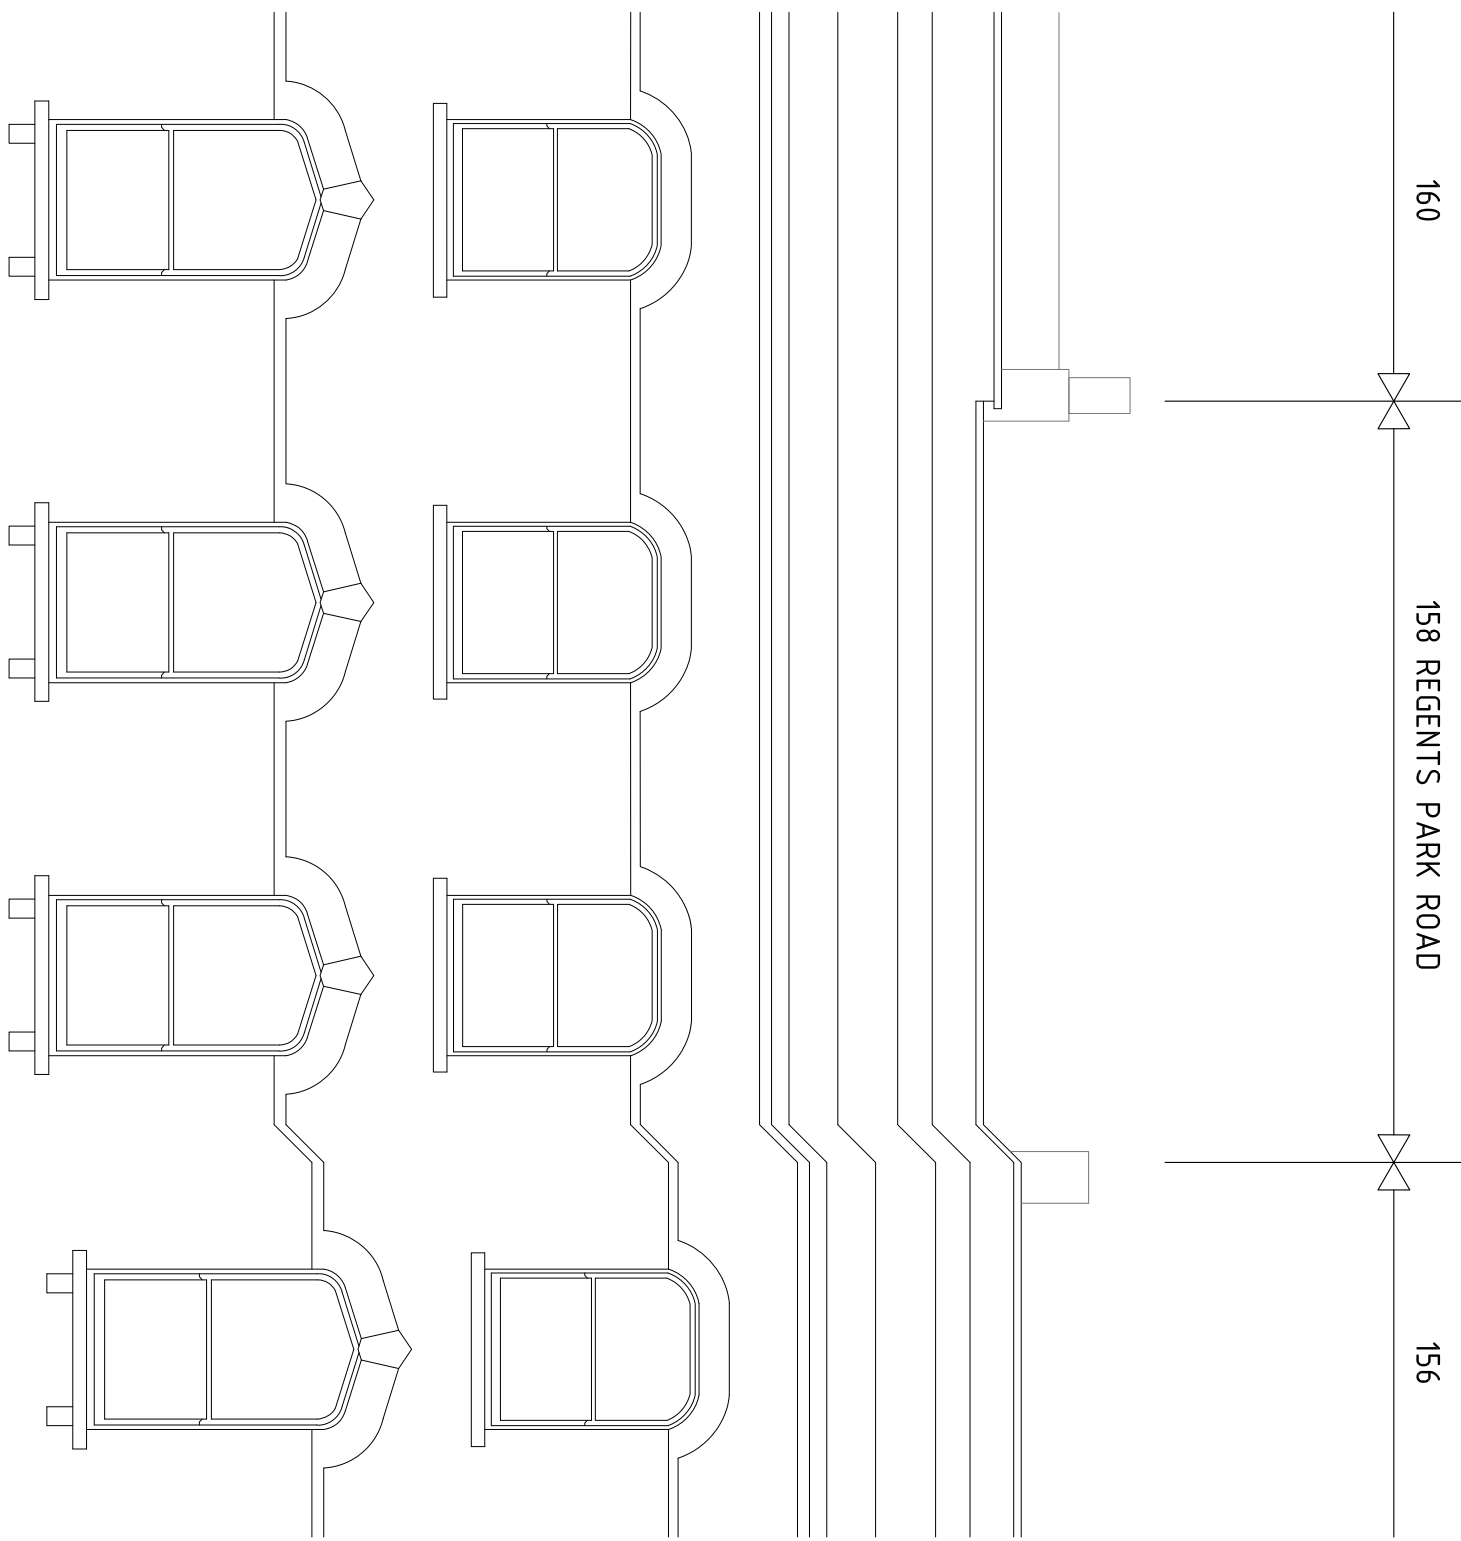

 

studio

architectural services ltd.

2 magdalen mews

back of 164 finchley road

london

NW3 5HB

tel: +44 (0)207 794 1625 fax: +44 (0) 207 794 0296

info@as-studio.co.uk

PROJECT ADDRESS:

158 REGENTS PARK ROAD

EXISTING FRONT ELEVATION

DRAWING NO: 2158(PLA)200

DWG FILE: 2158(PLA)100-300

CLIENT NAME:

-

PROJECT STAGE: PLANNING

DRAWN: TK

VERSION:

SCALE: 1:50

SIZE: A3

DATE: OCTOBER 2014

-

THIS DRAWING AND DESIGN IS THE PROPERTY OF AS-STUDIO LTD AND MUST NOT BE ISSUED, LOANED OR COPIED WITHOUT WRITTEN CONSENT