


A1

185.7

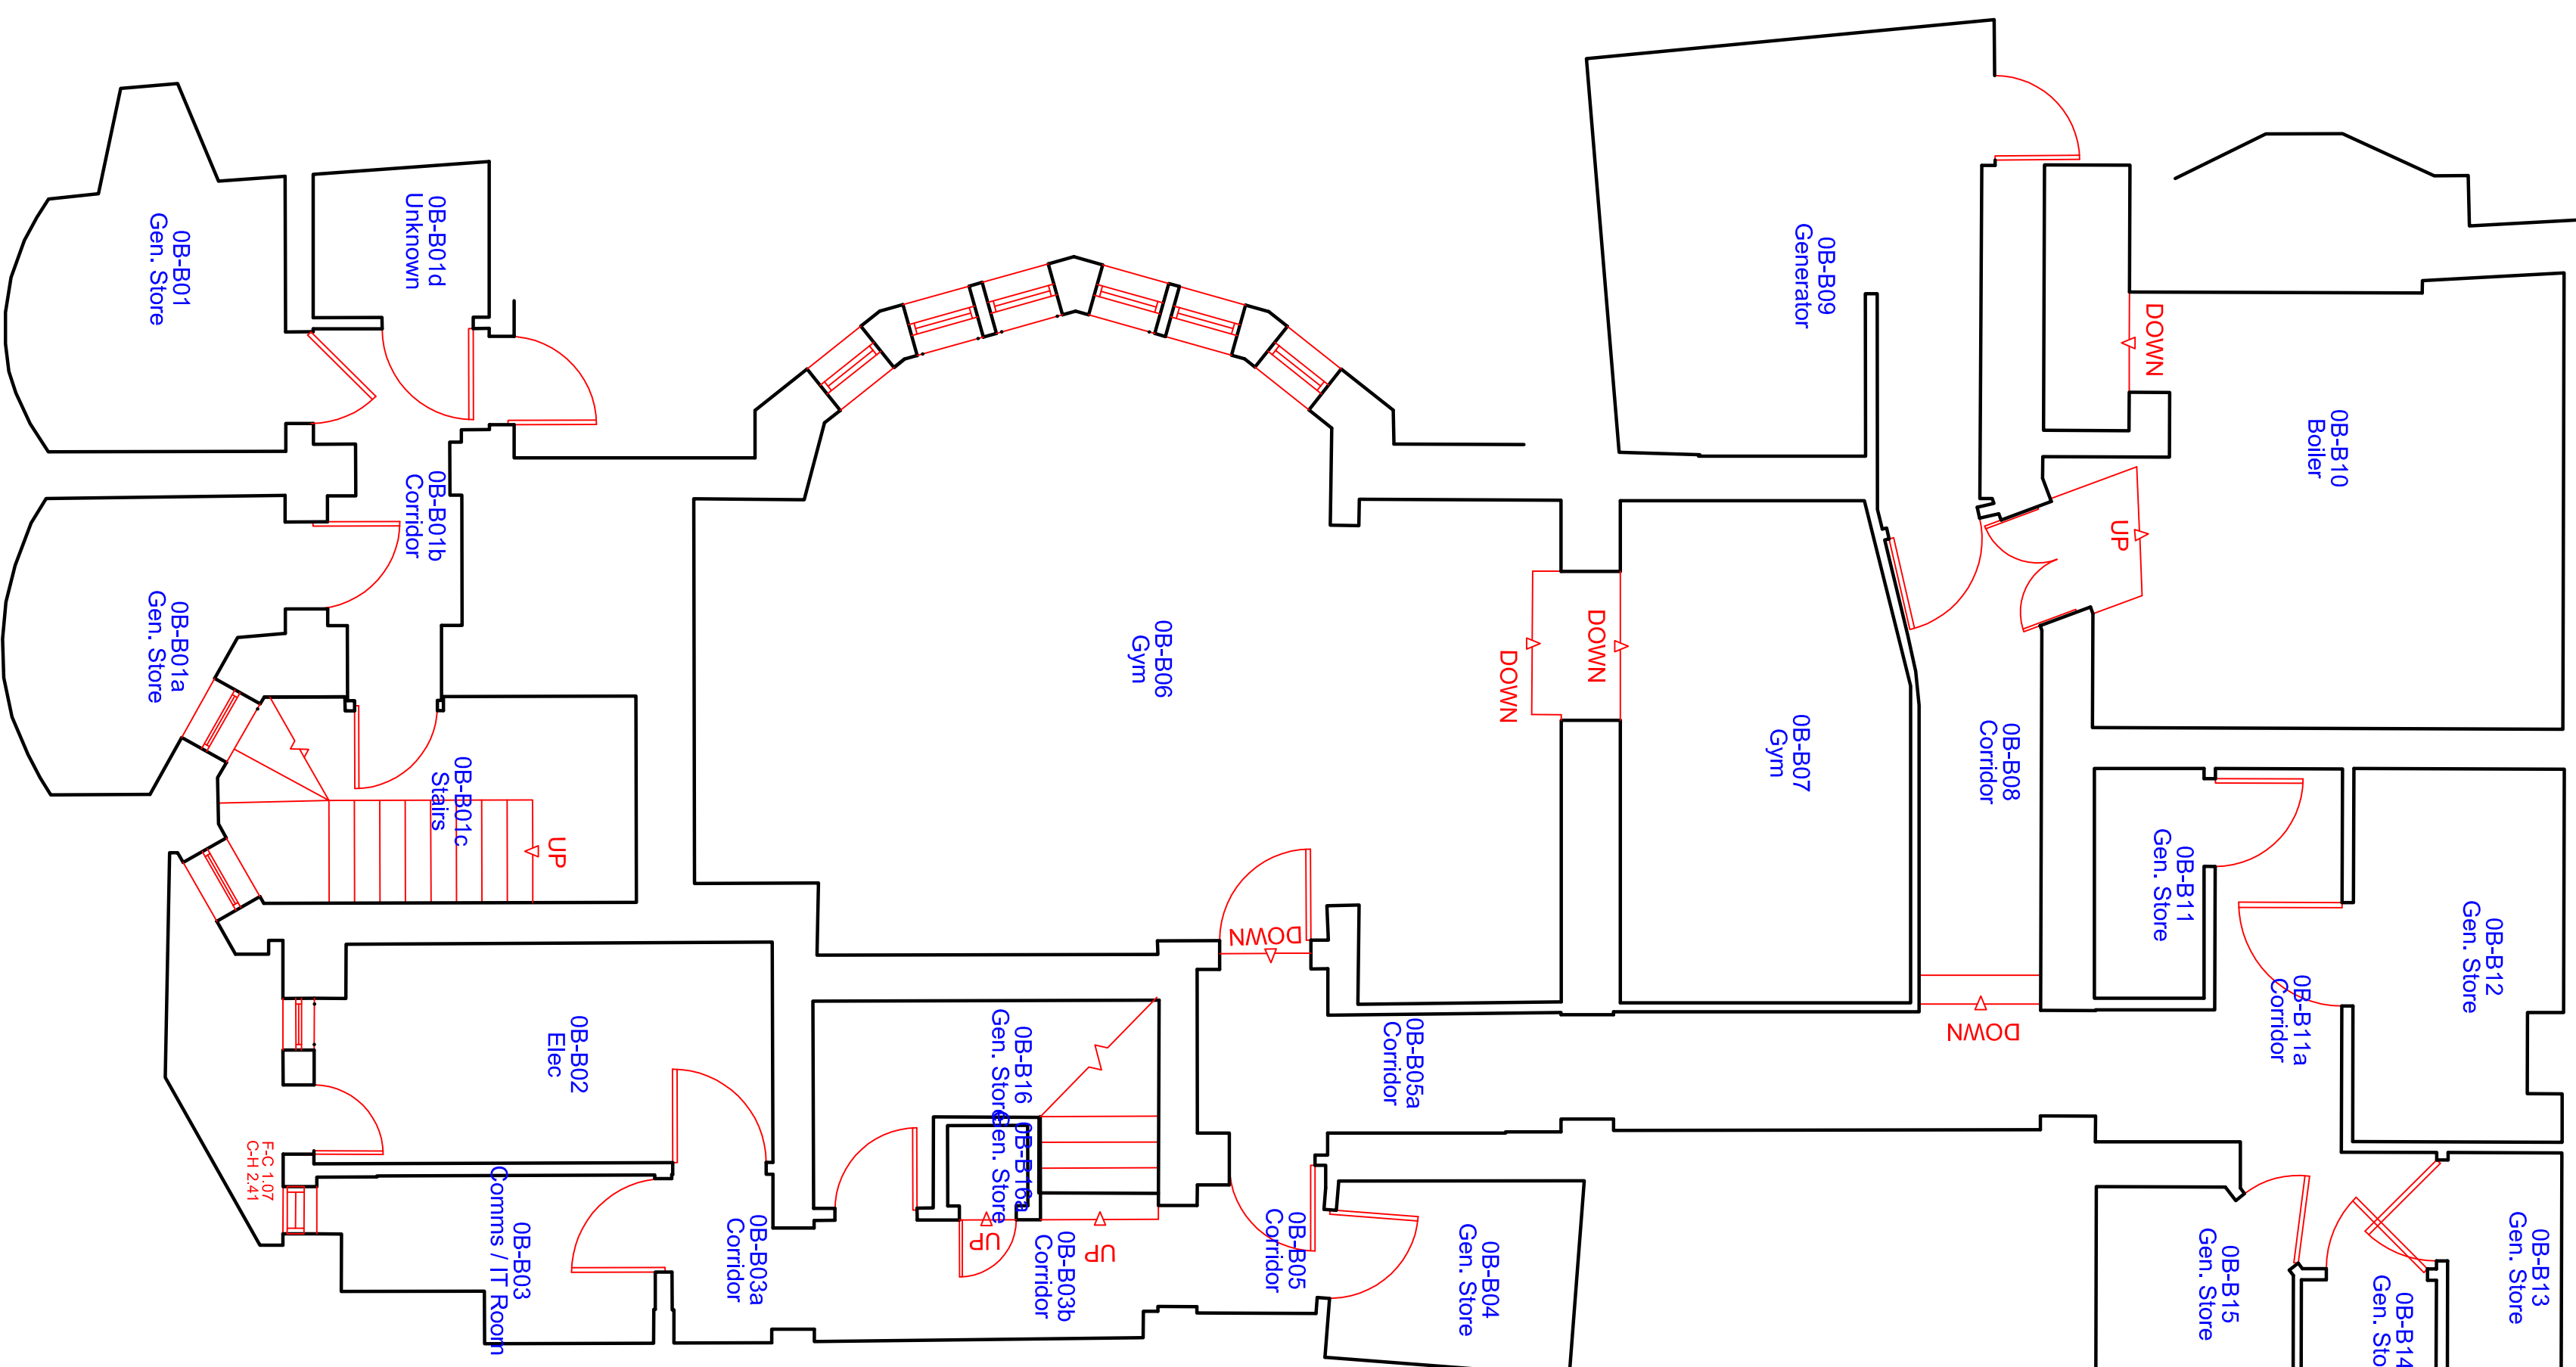

should not be altered, copied or reproduced without the prior consent of Sweett (UK) Ltd.

Do not scale from this drawing. If in doubt
ASK!

Sweett (UK) Limited
60 Gray's Inn Road
London WC1X 8AQ
tel: + 44 (0)207 061 9000
fax: + 44 (0)207 430 0603

project
EUSTON FS

title
BASEMENT EXISTING FLOOR PLAN

scale	®			A1
dim	1:50	clk	app	
date		date	date	
drawing number	104/106/001/E			rev. 0