


Block label
A1
Gross Internal Area sq.m.
168.8

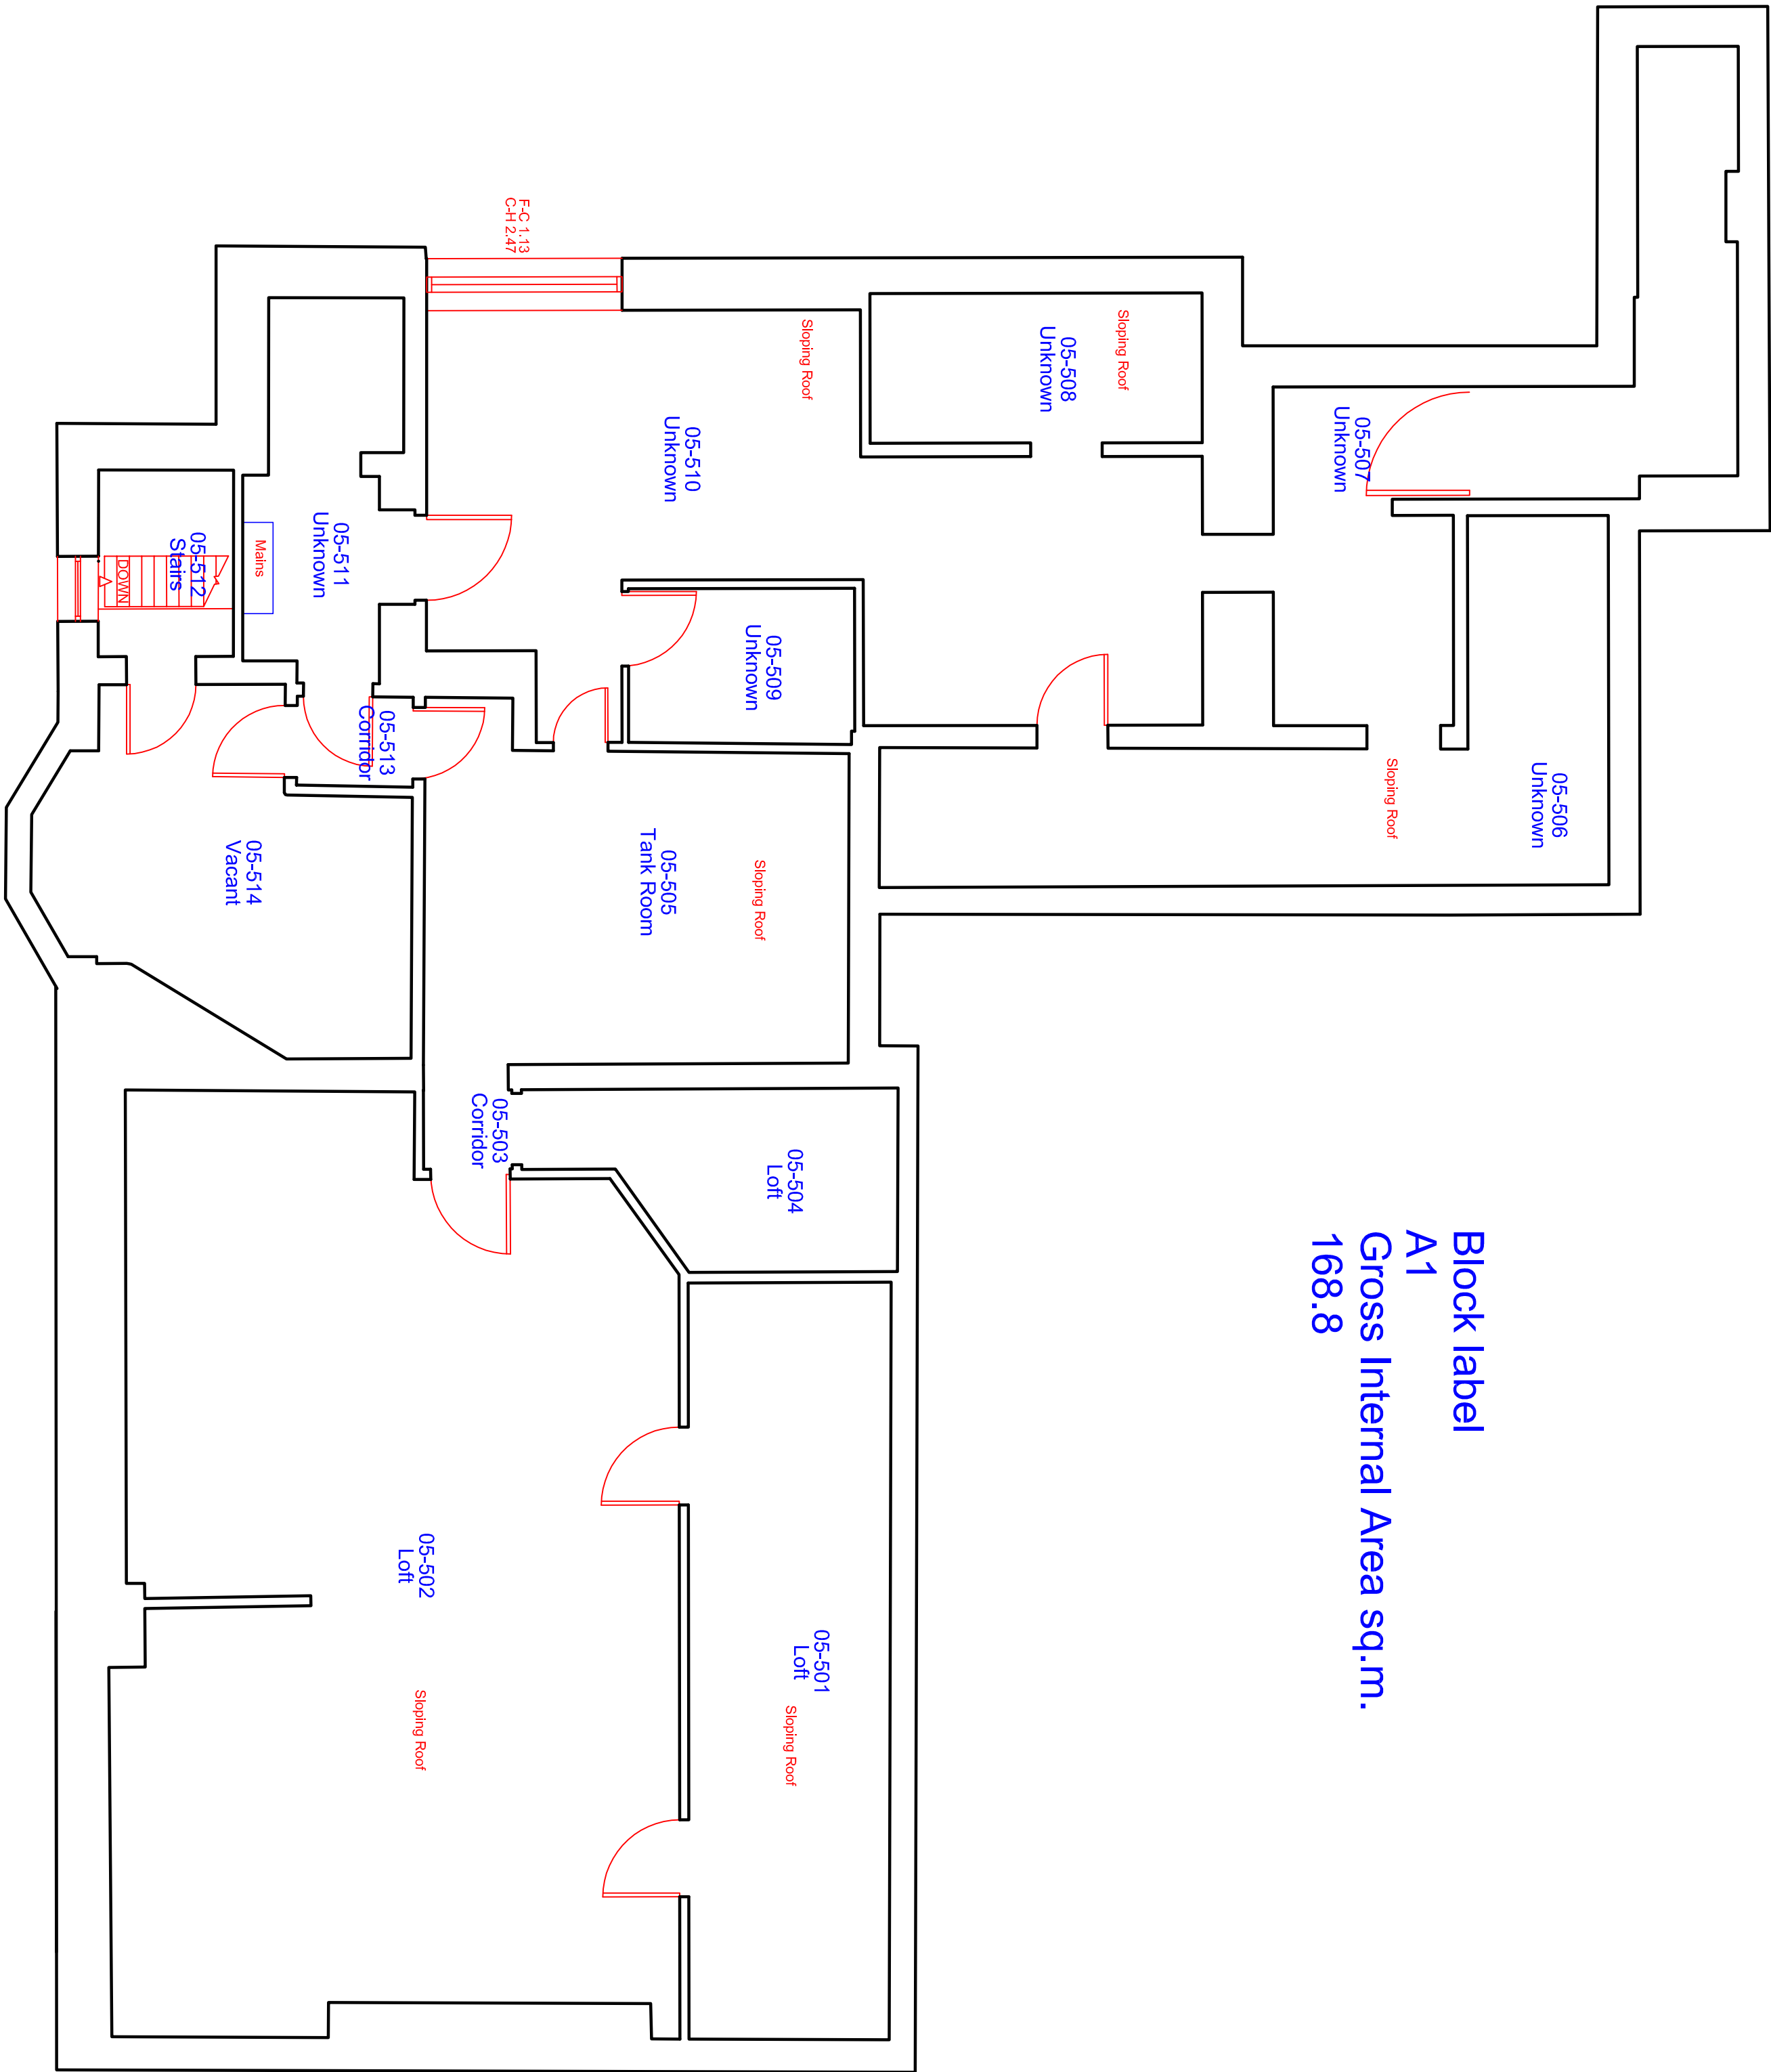

Title			
EXISTING FIFTH FLOOR PLAN			
scale		@	
1:50		A1	
dm	chk	app	
date	date	date	
drawing number	rev		
106104/007/E	0		

**sweett**

Sweett (UK) Limited
60 Gray's Inn Road
London WC1X 8AQ
tel: + 44 (0)207 061 9000
fax: + 44 (0)207 430 0603

product
EUSTON FS