


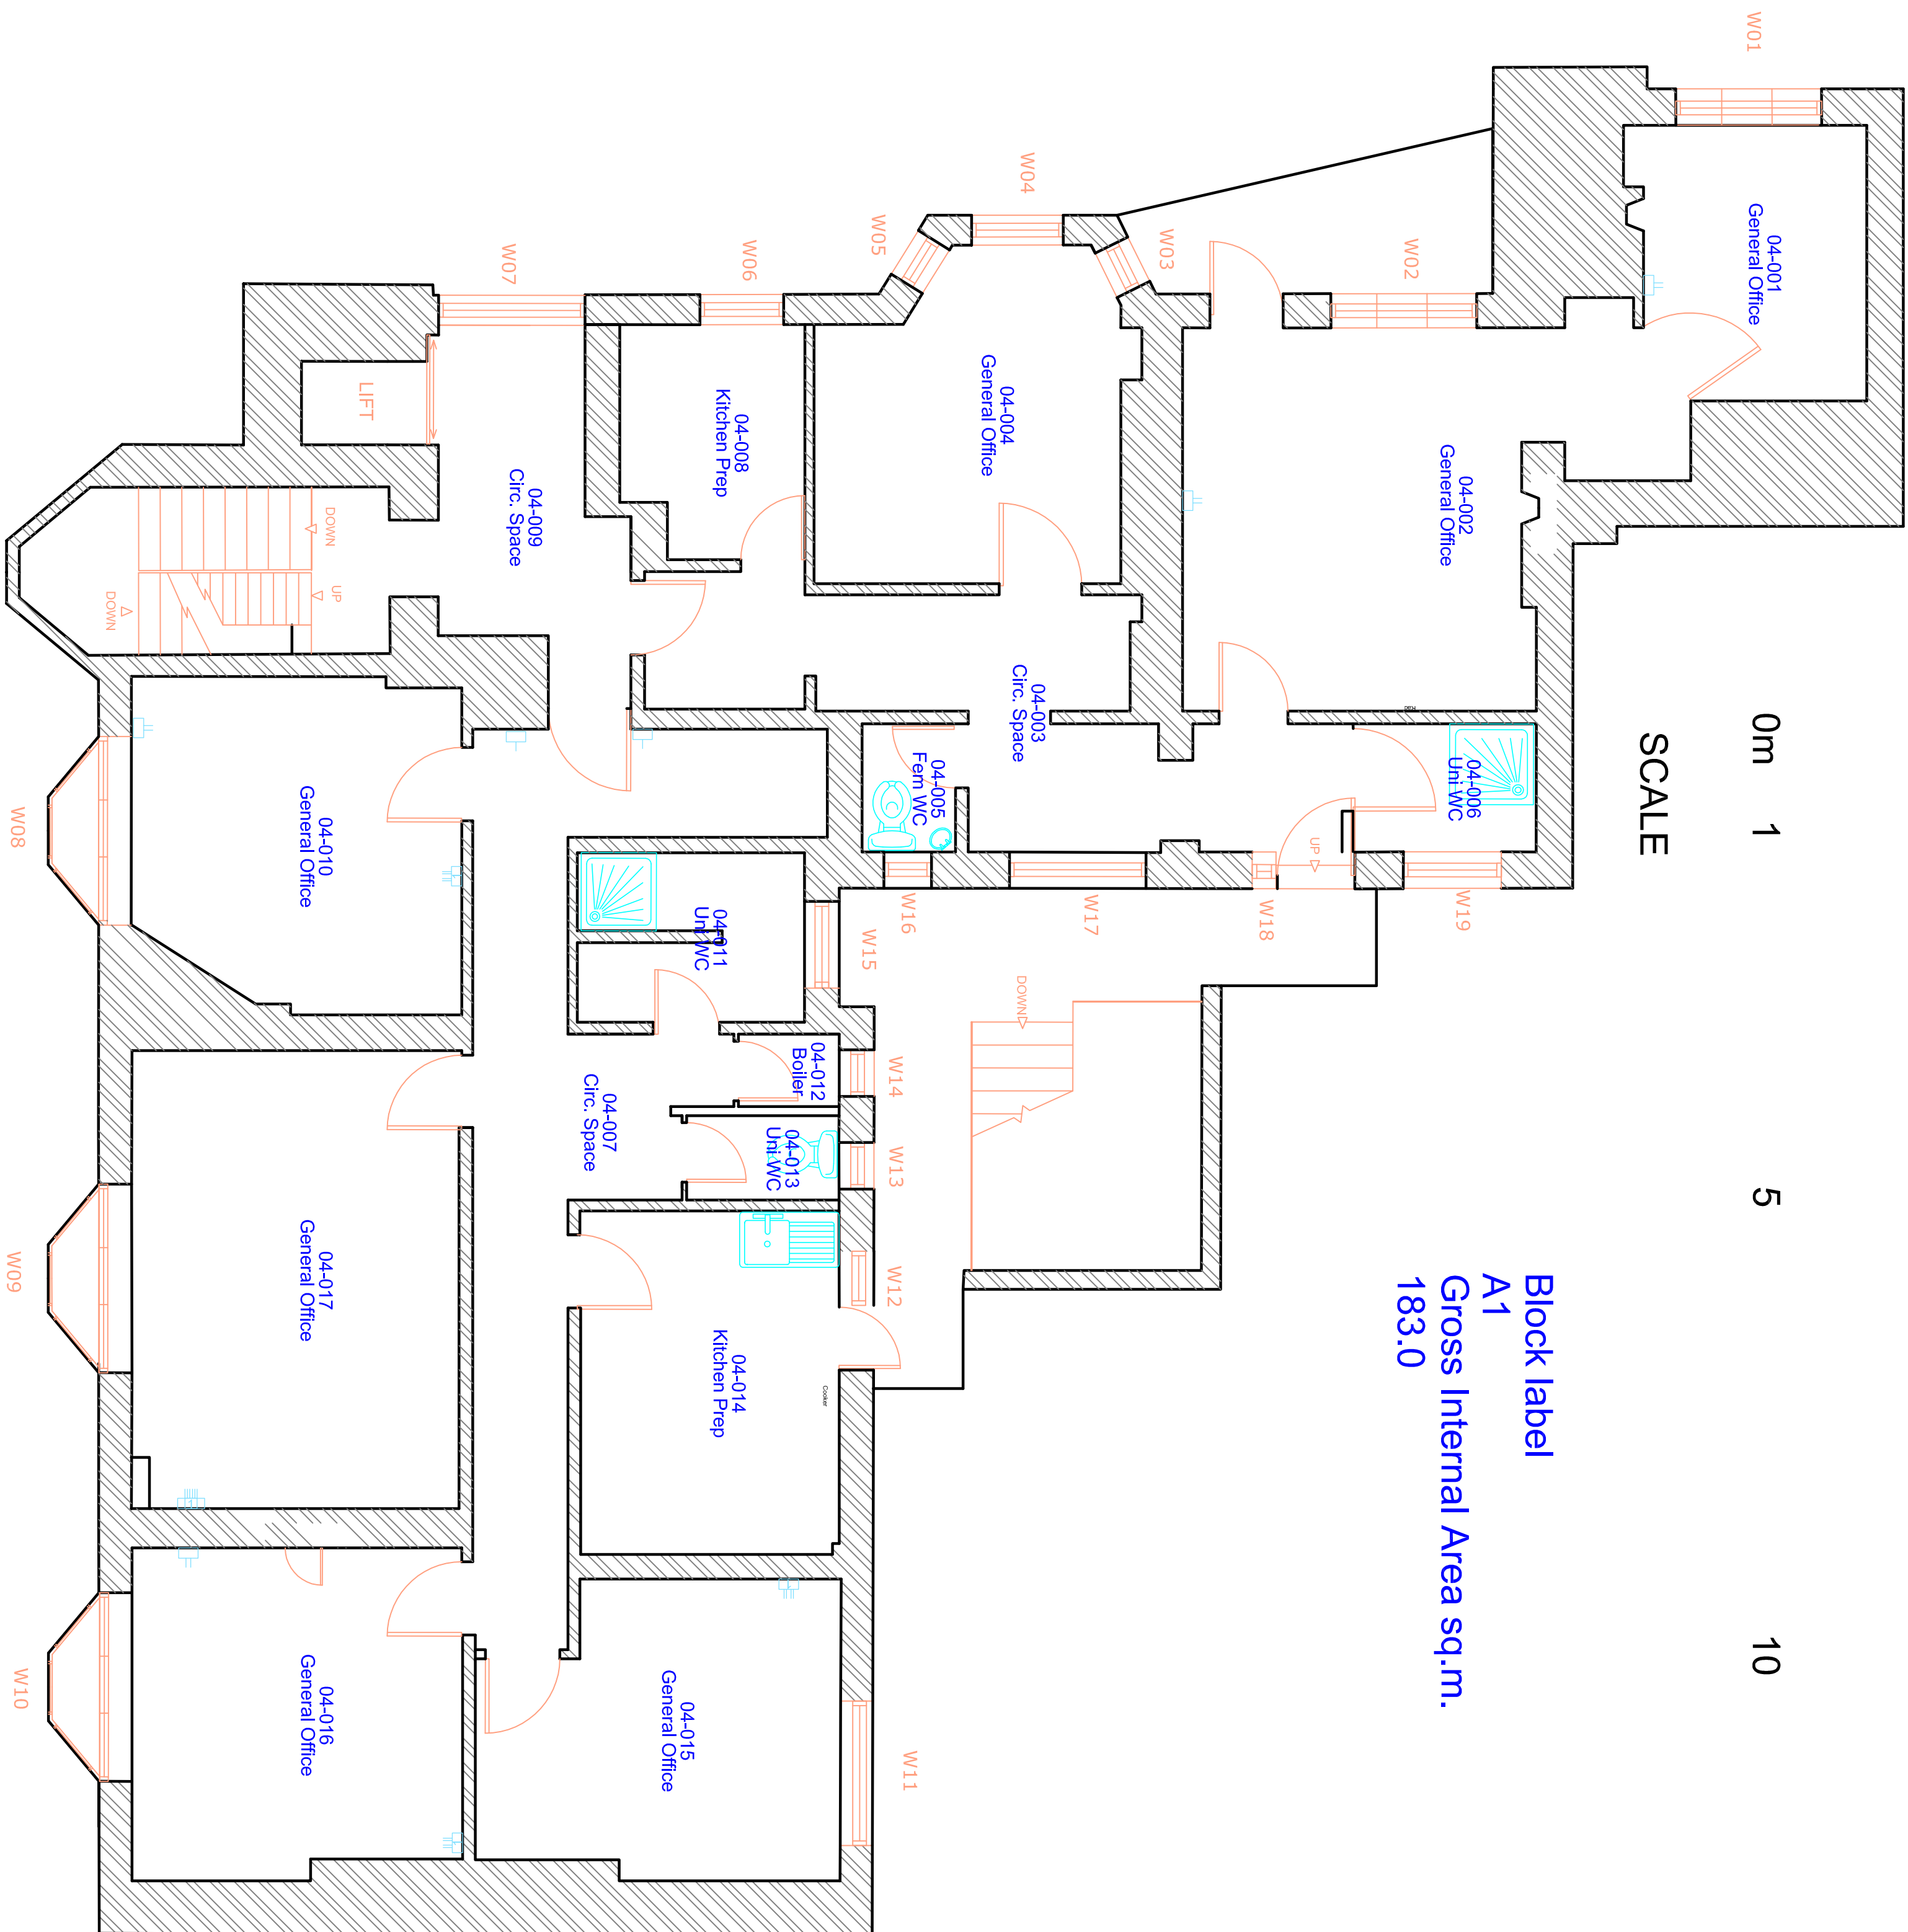

EUSTON FIRE STATION
FOURTH FLOOR

rev	description	date



Sweett (UK) Limited
60 Gray's Inn Road
London WC1X 8AQ
tel: + 44 (0)207 061 9000
fax: + 44 (0)207 430 0603

Project
EUSTON FS

title			
EXISTING FOURTH FLOOR PLAN			
scale	®		A1
dwn	clk	spp	
date	date	date	
drawing number			rev.
104106/005/E			0