



Block label
A1
Gross Internal Area sq.m.
362.3

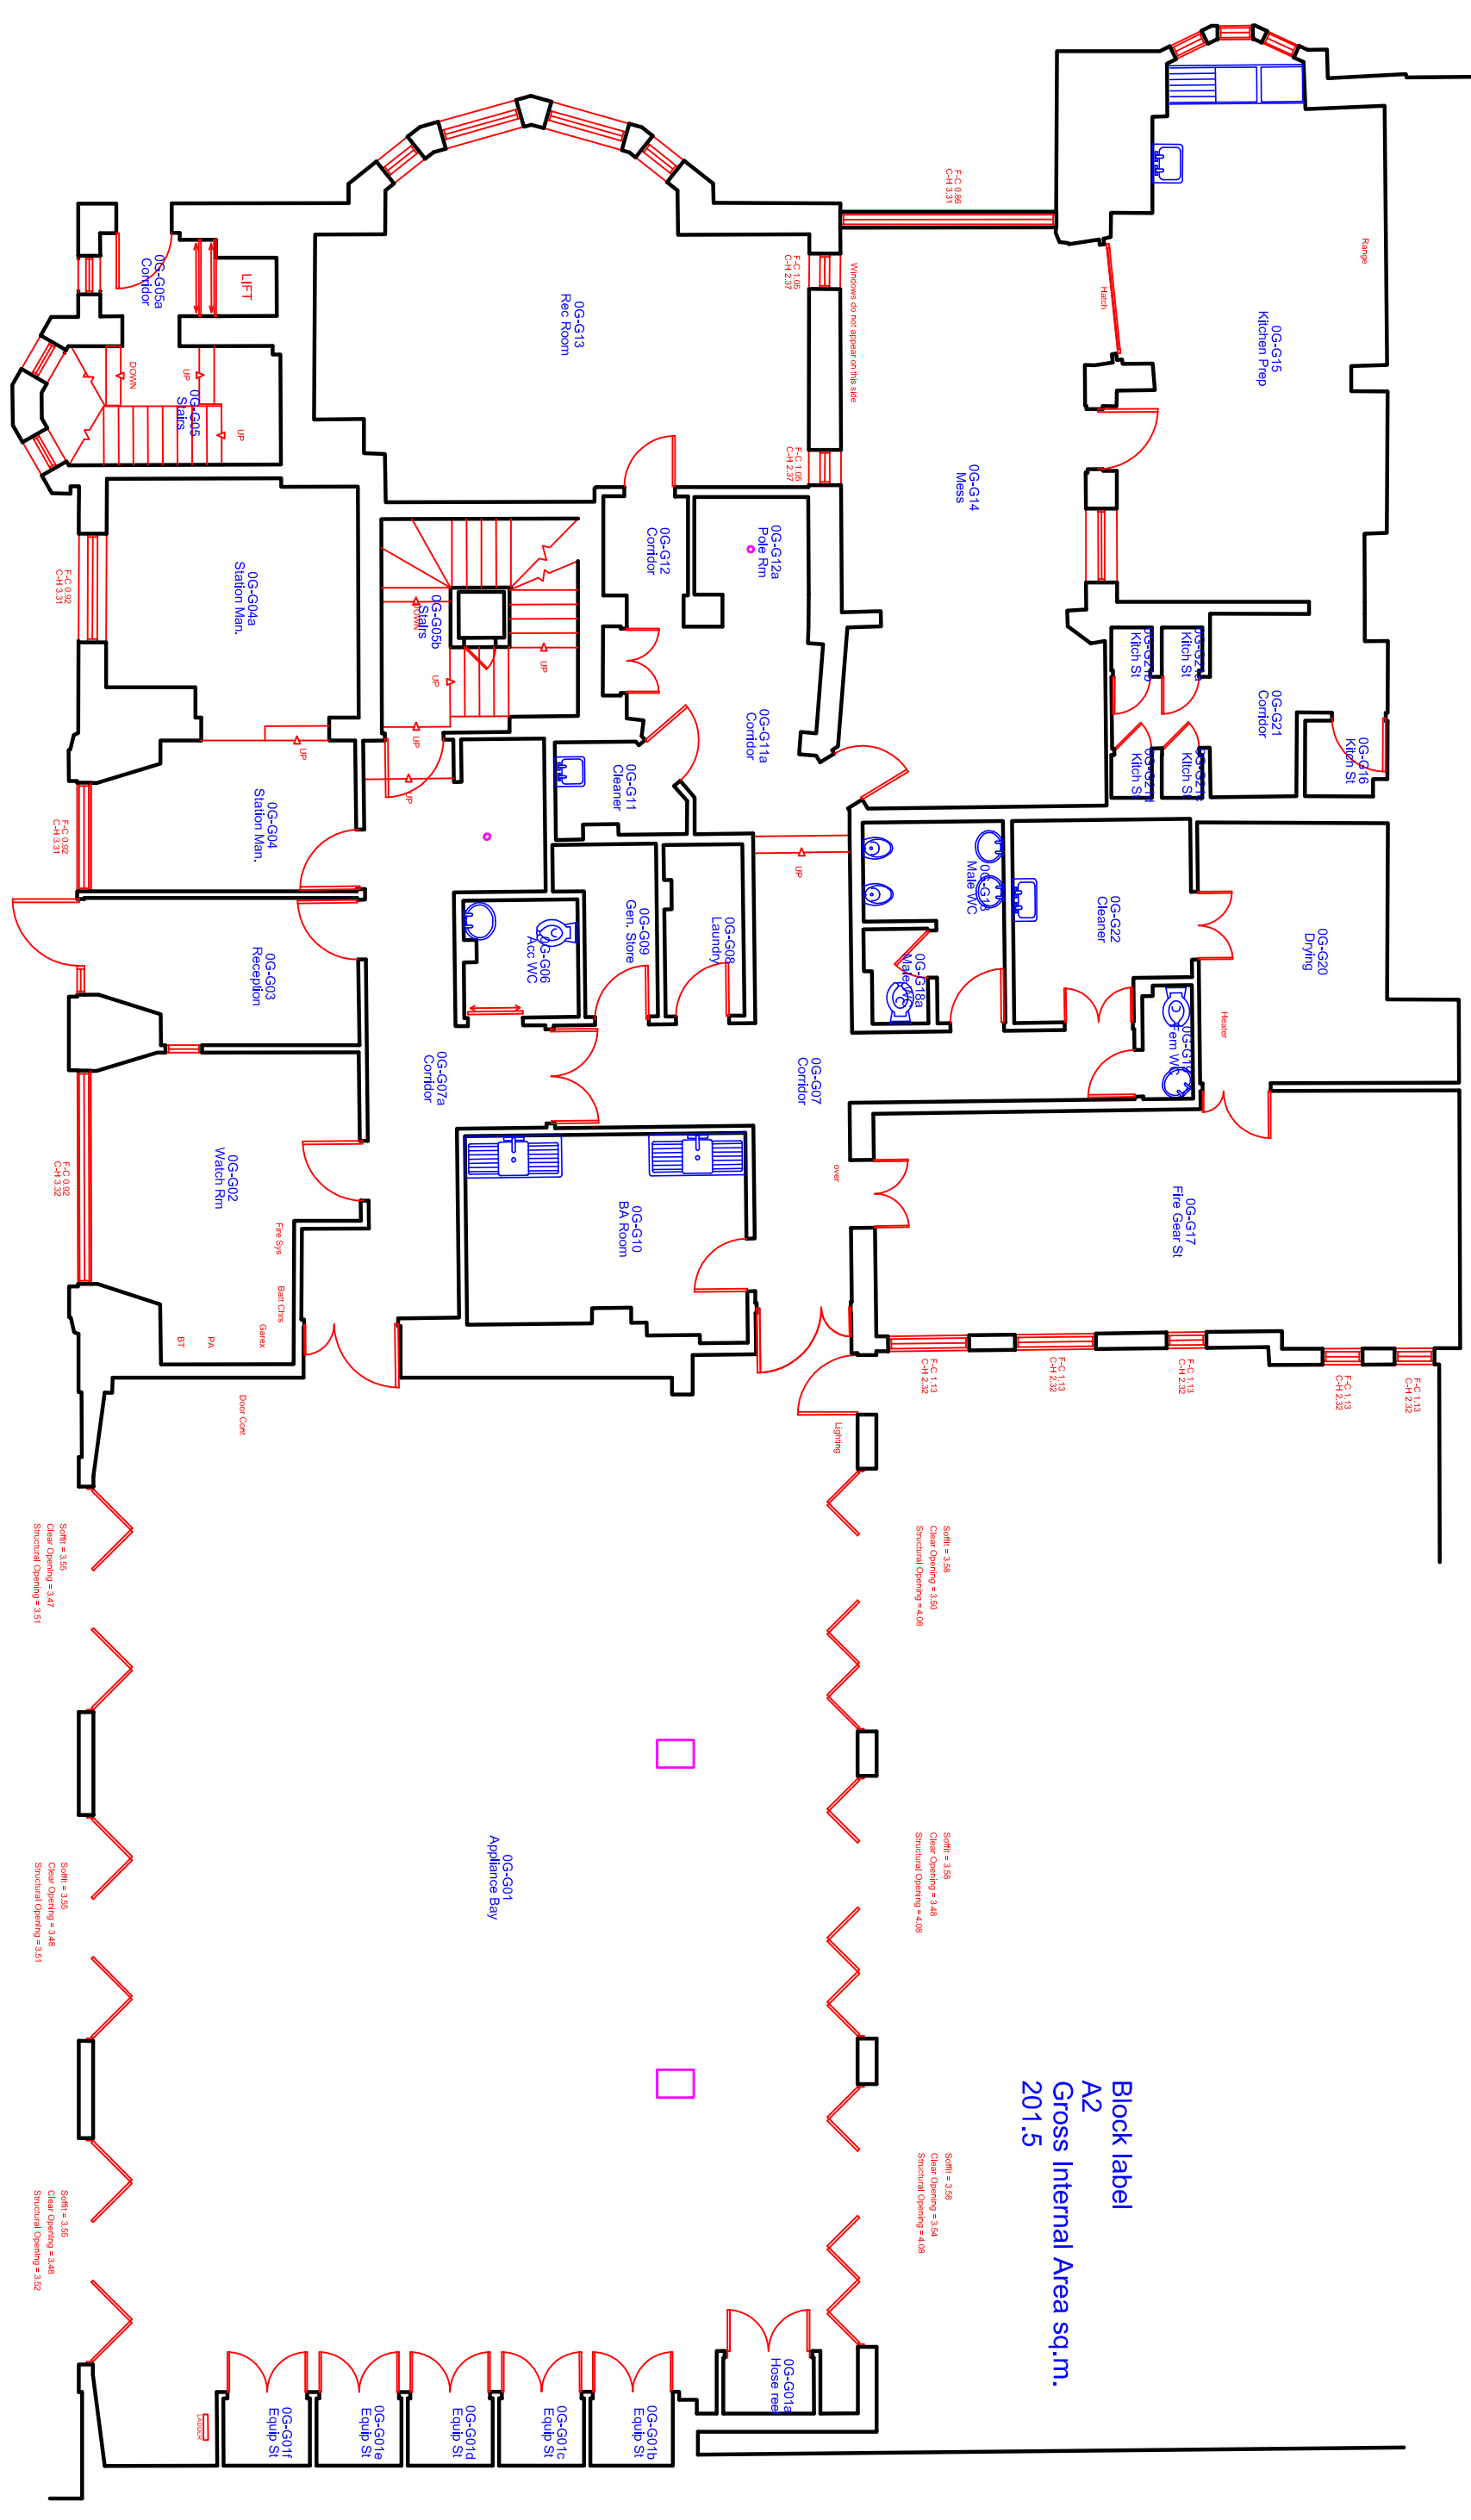

Block label
A2
Gross Internal Area sq.m.
201.5

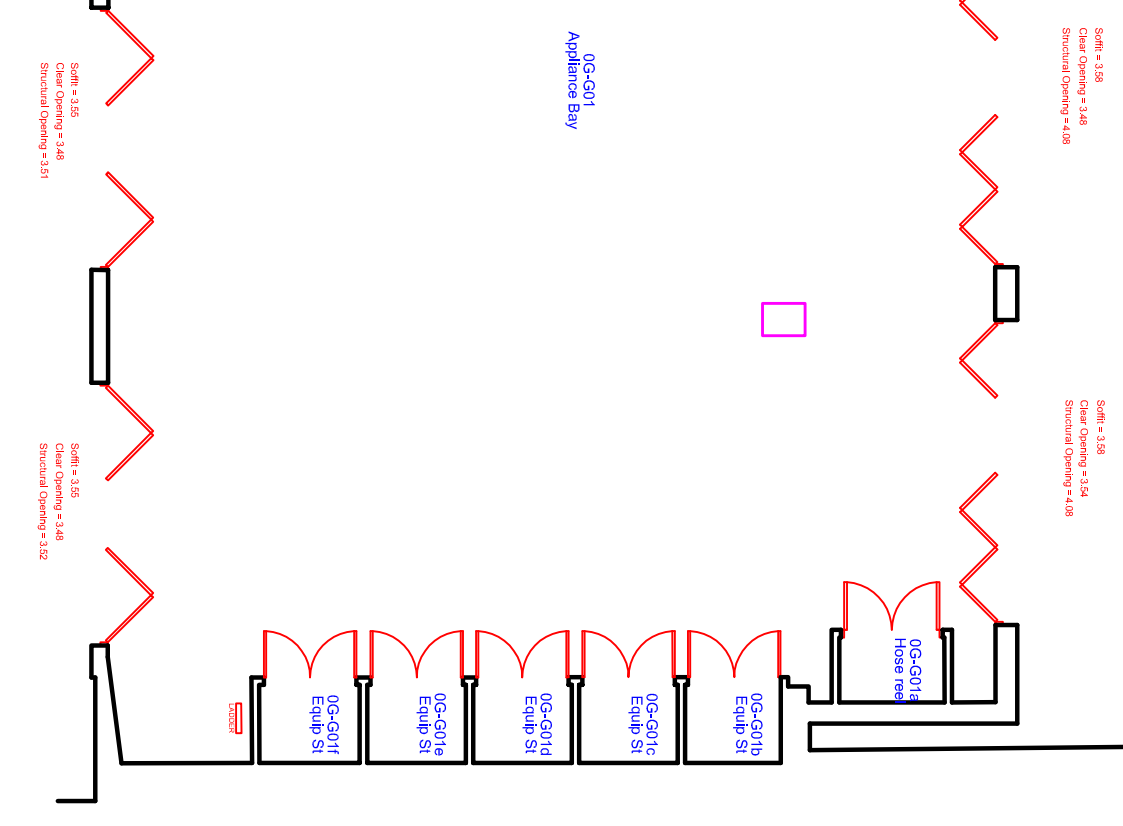

rev	description	date


Sweett (UK) Limited
60 Gray's Inn Road
London WC1X 8AQ
tel: + 44 (0)207 061 9000
fax: + 44 (0)207 430 0603



project
EUSTON FS

title
EXISTING GROUND FLOOR PLAN

scale	1-100	sheet	A1
dwn		chkd	
date		date	
drawing number	104106/002/E	rev.	0

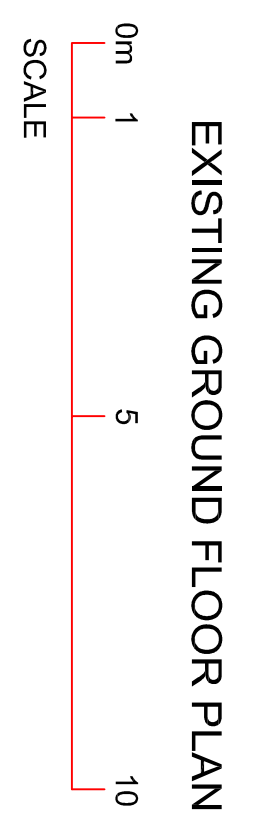

EXISTING GROUND FLOOR PLAN