
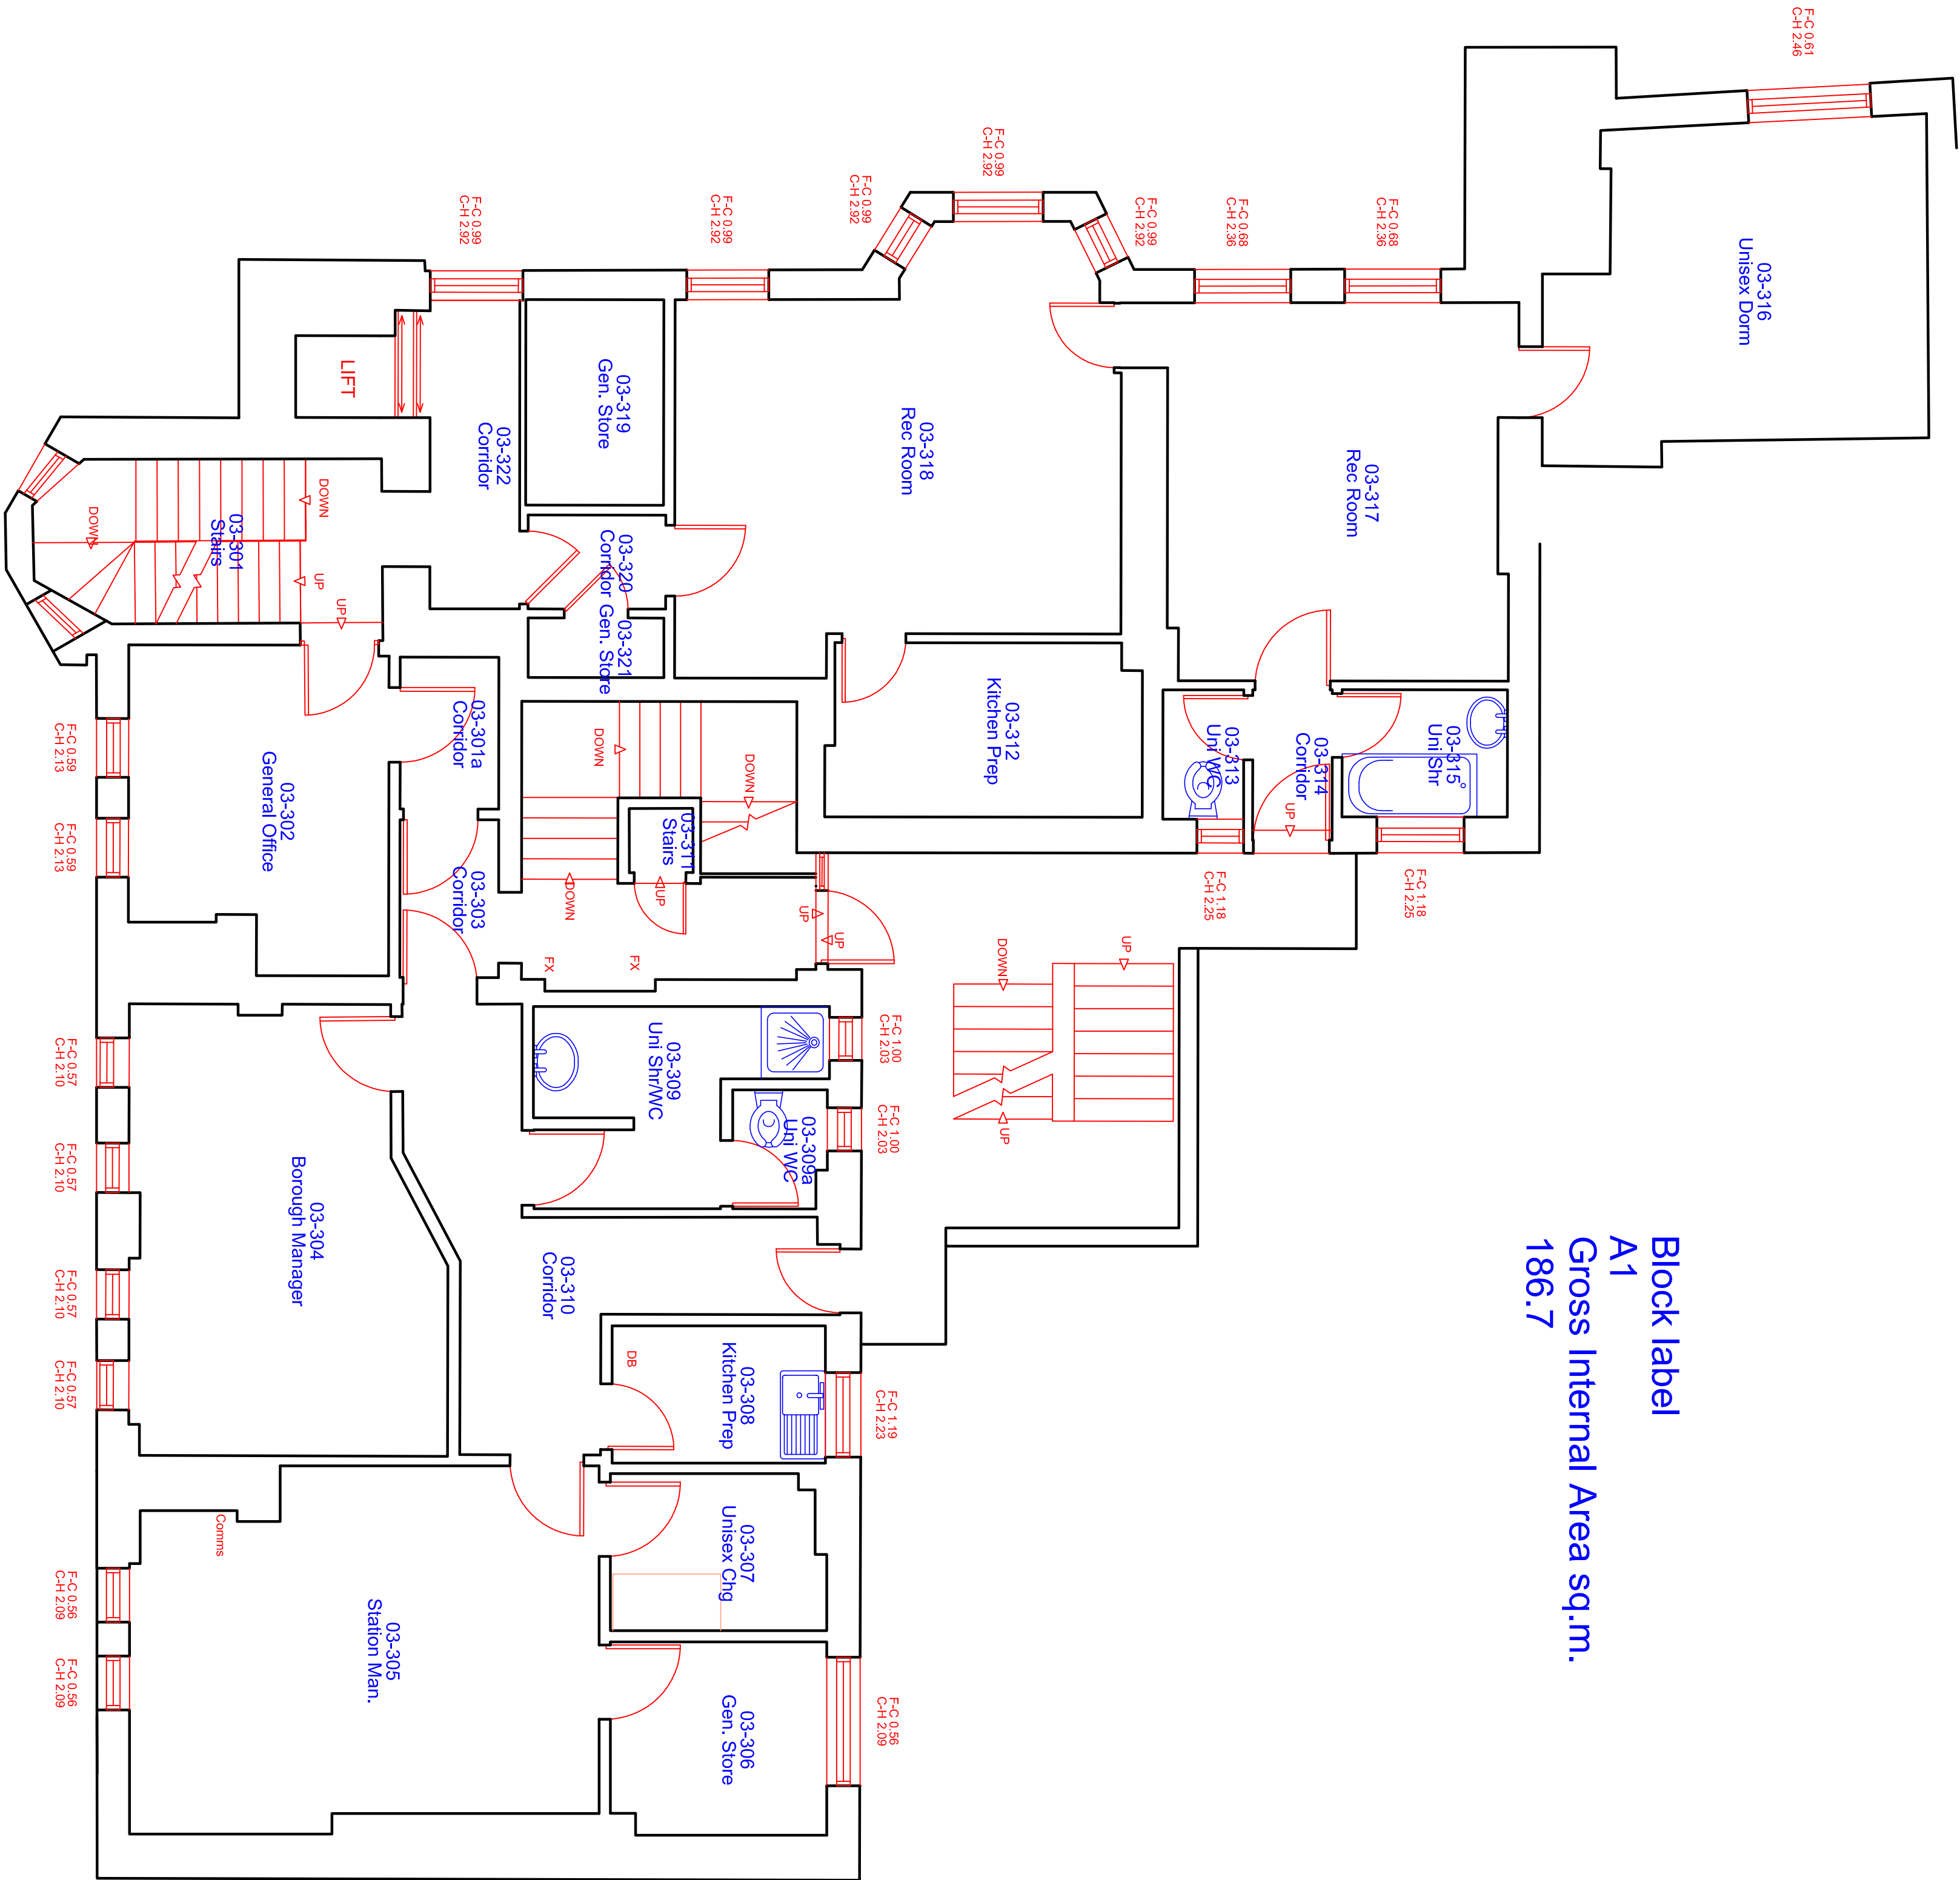


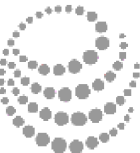

Block label
A1
Gross Internal Area sq.m.
186.7

Sweett (UK) Limited 60 Gray's Inn Road London WC1X 8AQ tel: + 44 (0)207 061 9000 fax: + 44 (0)207 430 0603	
 sweett	
Project EUSTON FS	
Title EXISTING THIRD FLOOR PLAN	
scale 1:50	@ A1
dm ch	app date
date	date
drawing number 104106/004a	rev. 0