



1 —
2 —
3 —
4 —
5 —
6 —
7 —

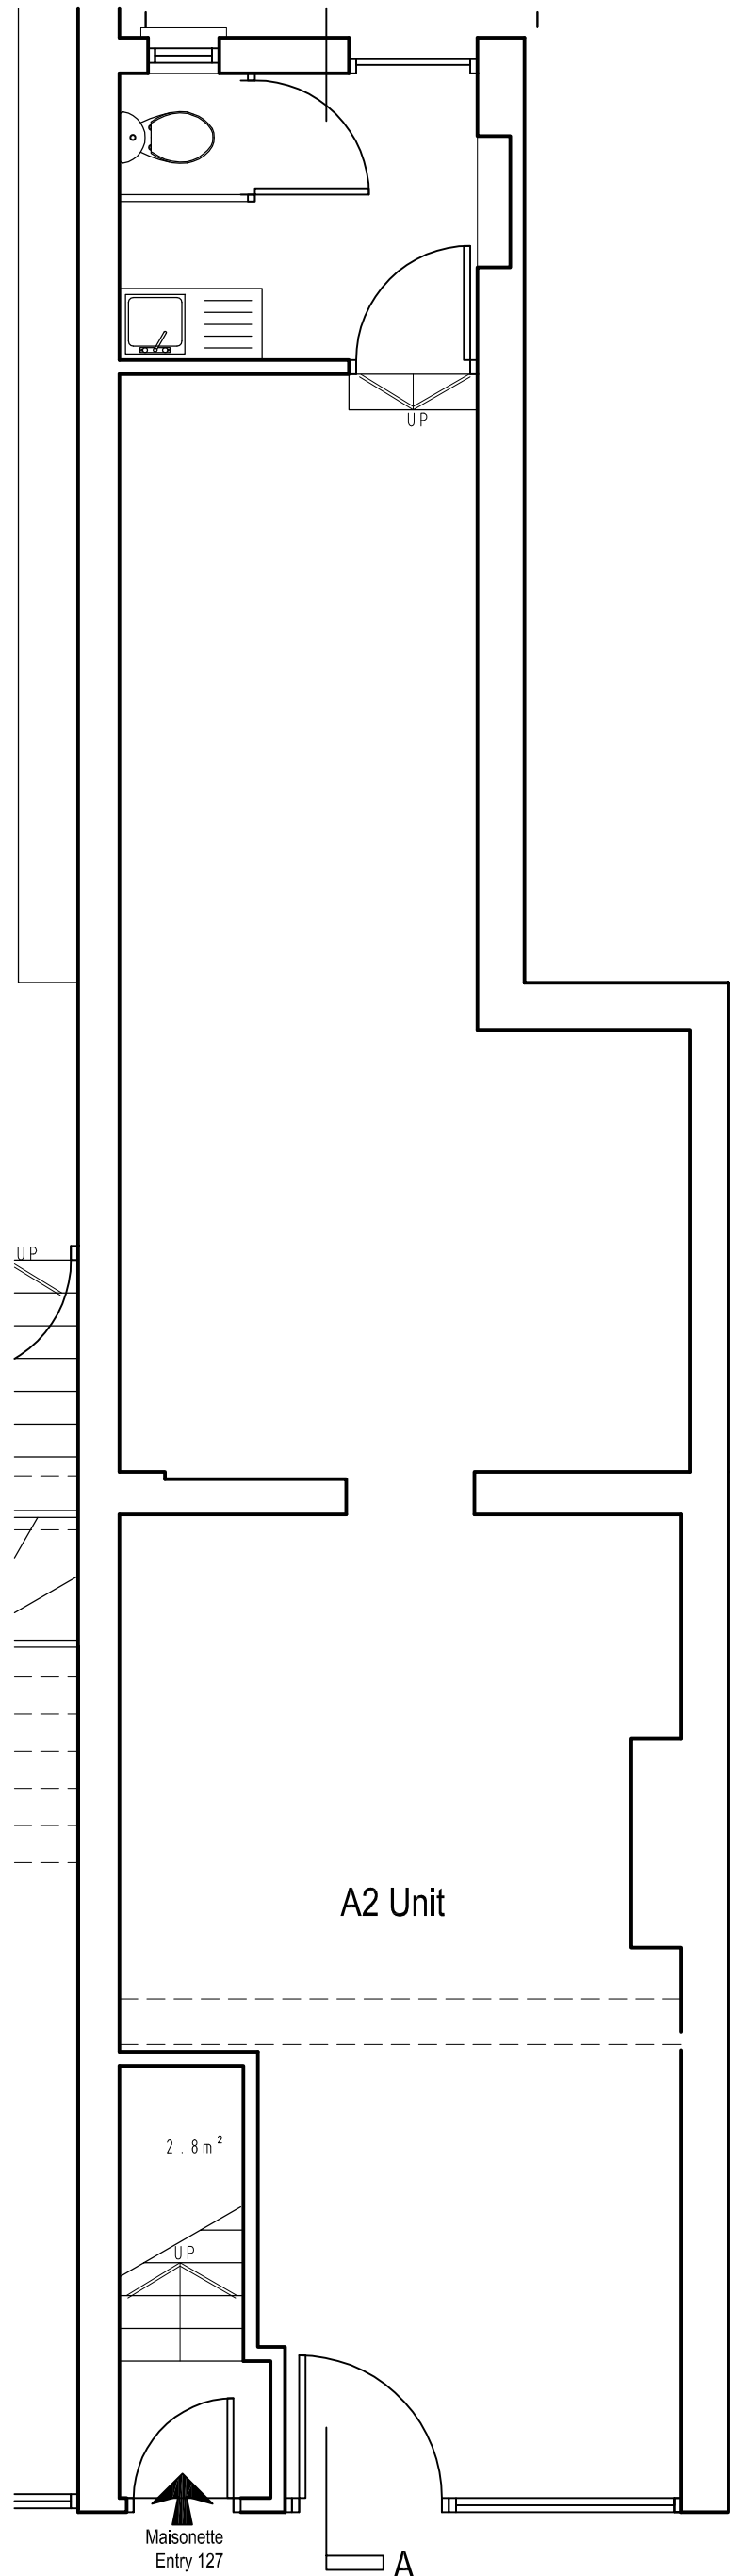

7C PROPOSED GROUND FLOOR PLAN
SCALE 1:50

 

	Client	Drawing Title Existing and Proposed Ground Floor Plan	Project Number	12/0091	Drawing Number	
	Project Title		127 Kentish Town Road, London NW1 8PB	Scale	1:50 (A3)	Sheet No.
		Rev Date	Description	Rev By	Ckd By	Rev.
						-