



CONSTRUCTION KEY


-  existing retained
-  line over/under/behind
-  demolished
-  new construction

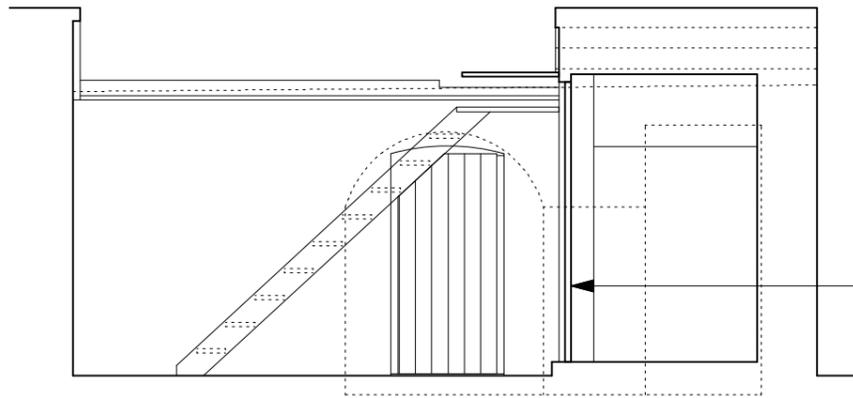

EXISTING FRONT AREA ARRANGEMENT
(RAILINGS/BALUSTRADING OMITTED FOR CLARITY)

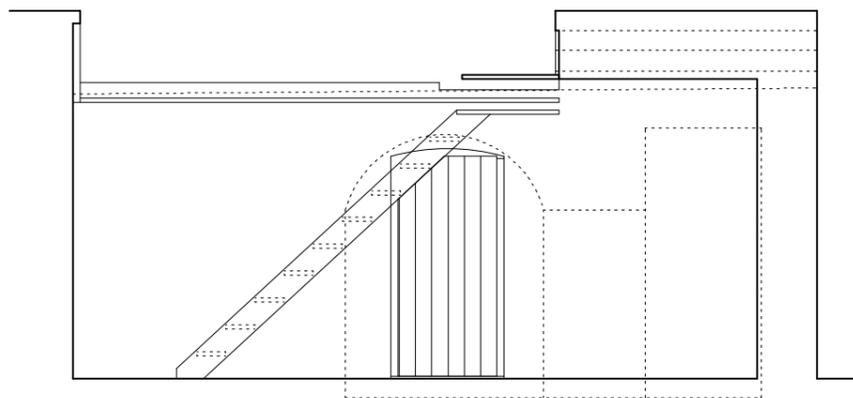


PROPOSED FRONT AREA ARRANGEMENT
(RAILINGS/BALUSTRADING OMITTED FOR CLARITY)

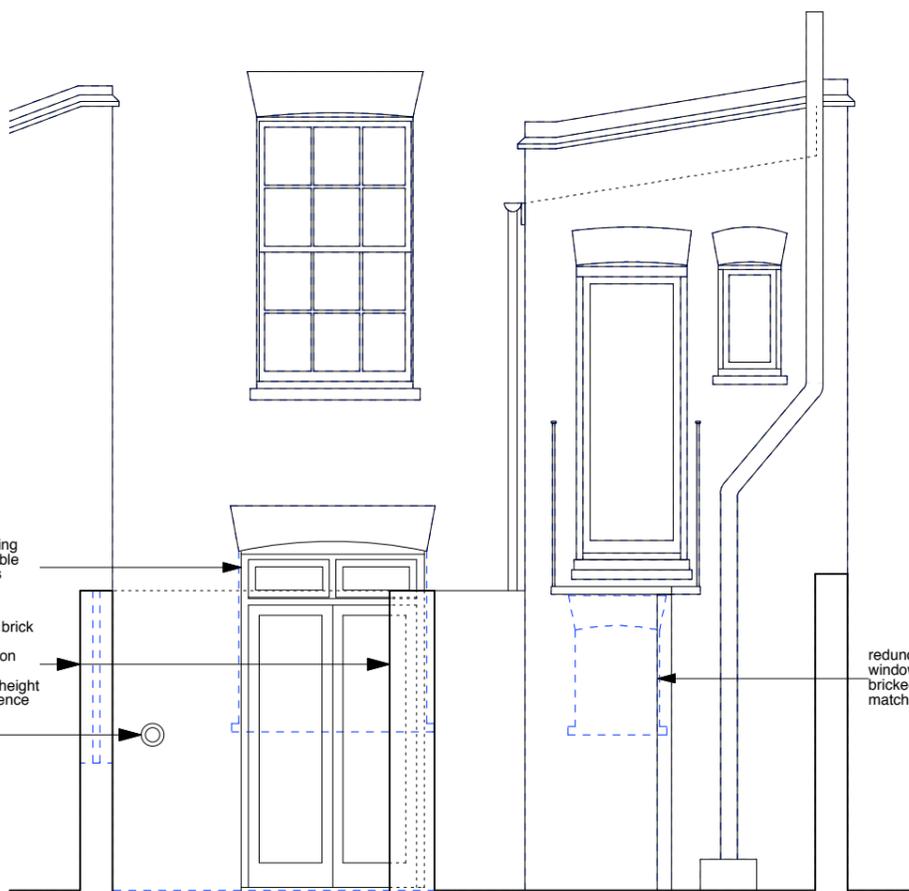

REAR ELEVATION

note: existing spiral stair treads & handrail omitted for clarity

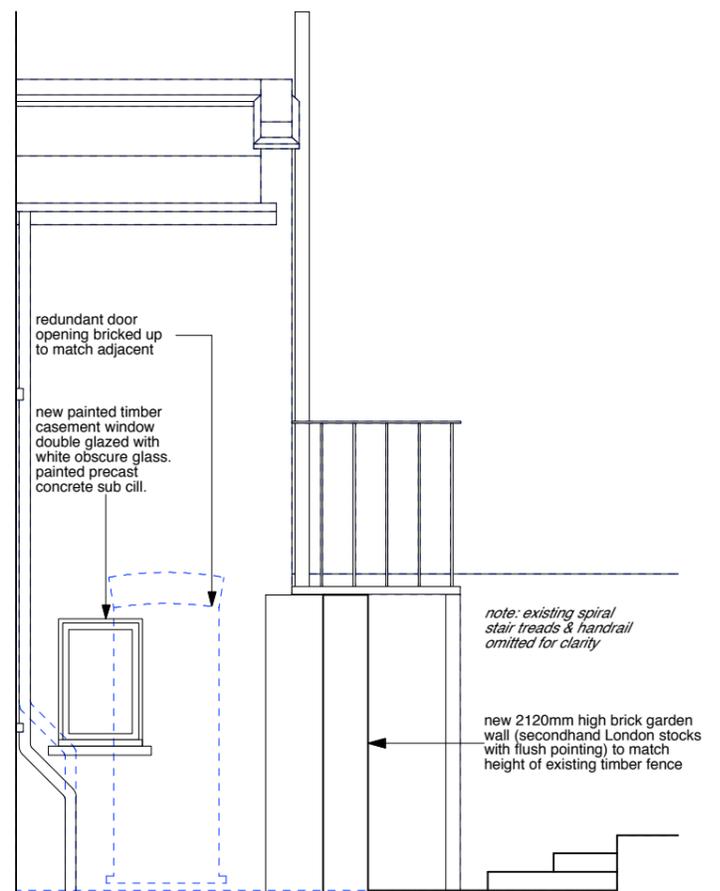

BACK EXTENSION SIDE ELEVATION



	PROJECT 5 ARCHITECTURE LLP 8 Waterson Street London E2 8HL T: +44 (0)20 7739 9131 F: +44 (0)20 7739 3687 E: info@p5a.co.uk	job title 60 FREDERICK STREET, LONDON WC1X 0ND	scale 1:50 @ A3	drawn SA	drawing no. 6214-FS60-P08
	drawing PROPOSED REAR ELEVATION (PART ONLY), REAR EXTENSION SIDE ELEVATION & FRONT AREA VAULT ACCESS	date SEPT 2014	checked XX		