

back garden



kitchen




basement flat - view towards back extension kitchen




basement flat entrance



electrical switchgear and meters within vault

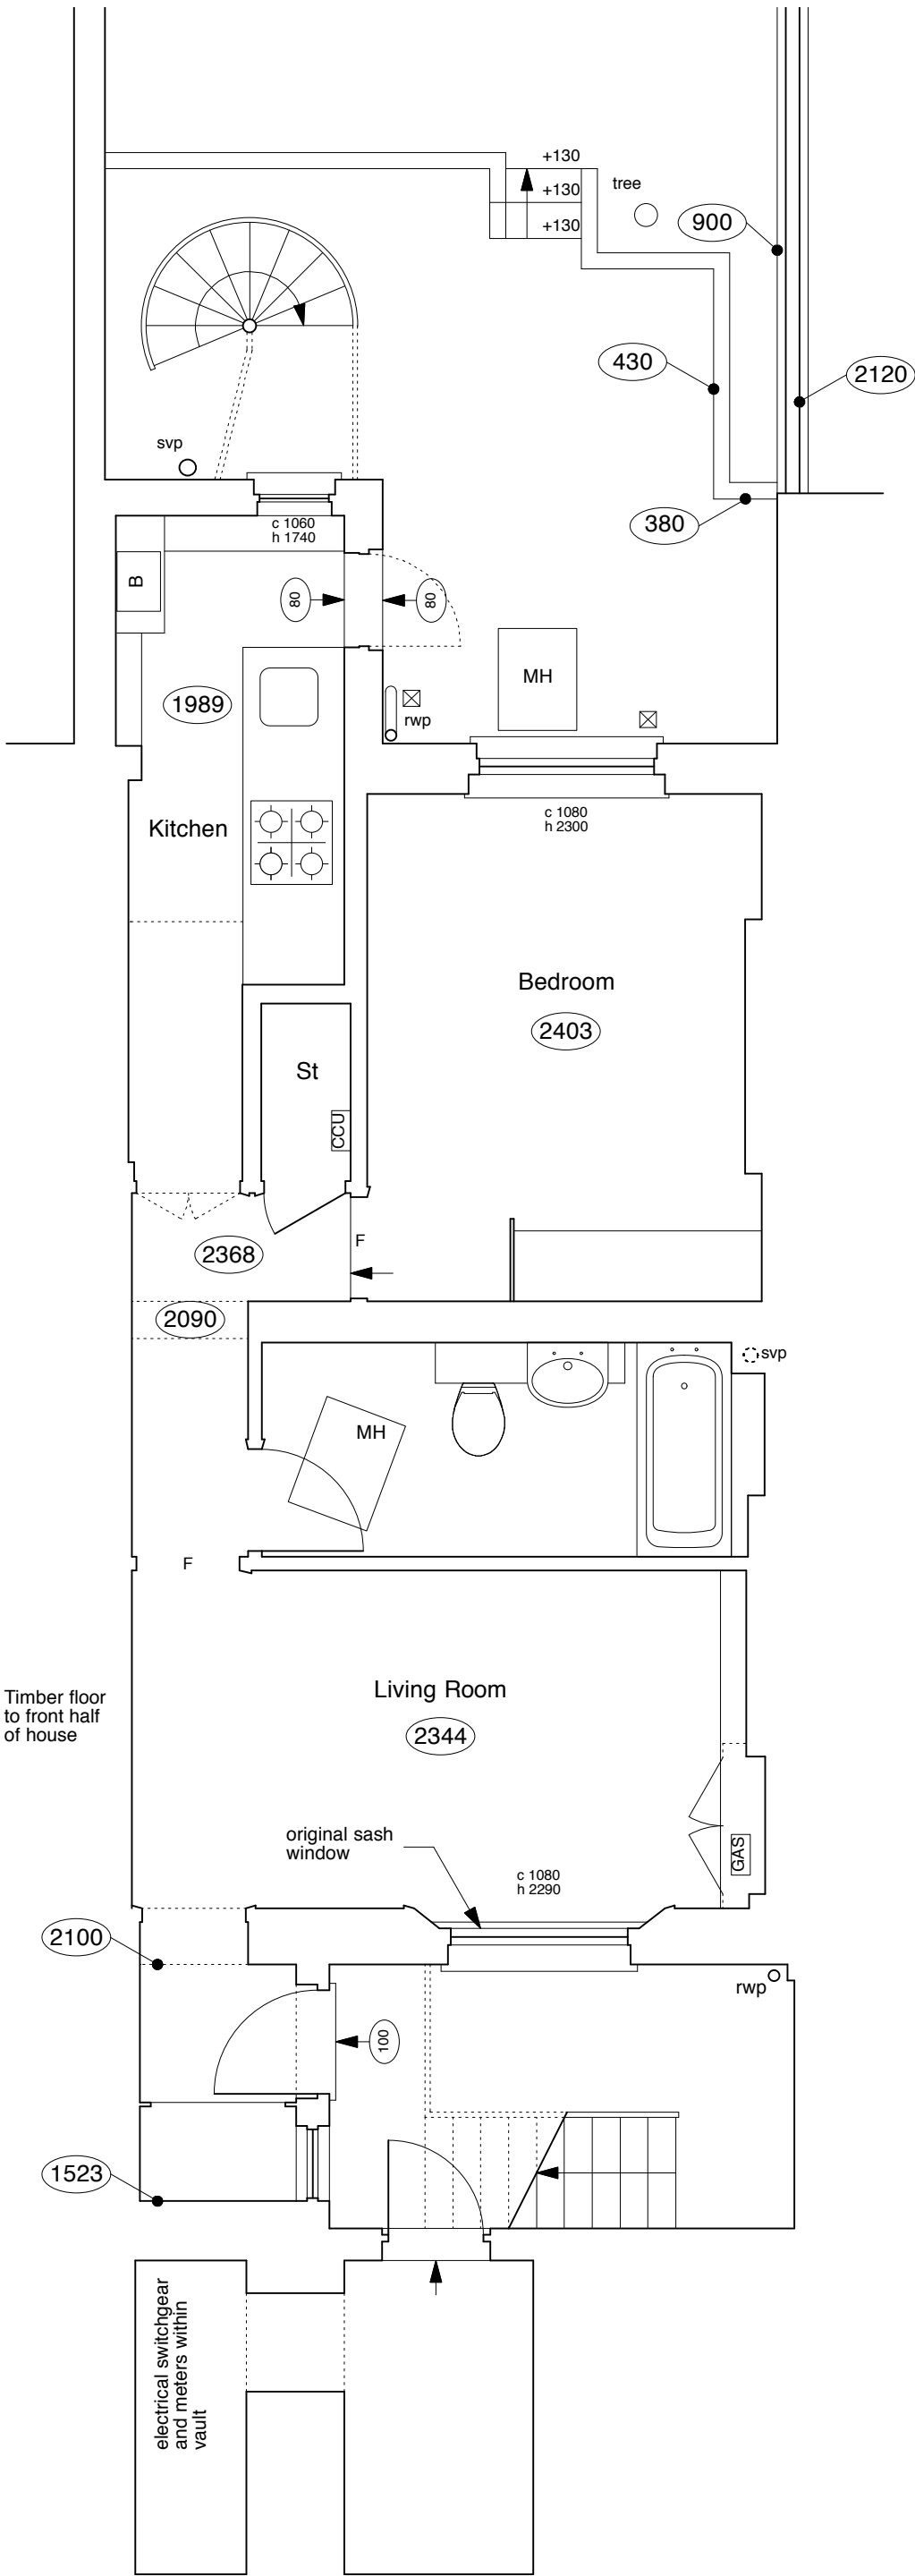

rear elevation

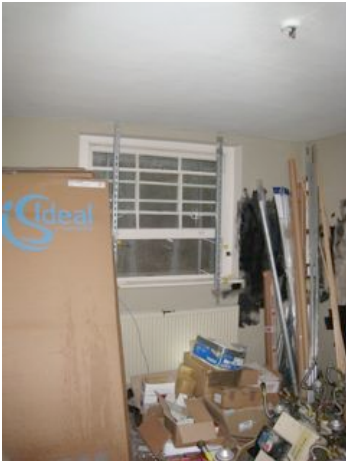

rear room



front room



front room



basement flat entrance

	PROJECT 5 ARCHITECTURE LLP 8 Waterson Street London E2 8HL T: +44 (0)20 7739 9131 F: +44 (0)20 7739 3687 E: info@p5a.co.uk	job title 60 FREDERICK STREET, LONDON WC1X 0ND	scale 1:50 @ A3	drawn SA	drawing no. 6214-FS60-E01
		drawing BASEMENT PLAN - AS EXISTING	date JUNE 2014	checked XX	