


EXISTING FRONT AREA ARRANGEMENT
(RAILINGS/BALUSTRADING OMITTED FOR CLARITY)



CONSTRUCTION KEY


- existing retained
- line over/under/behind
- demolished
- new construction

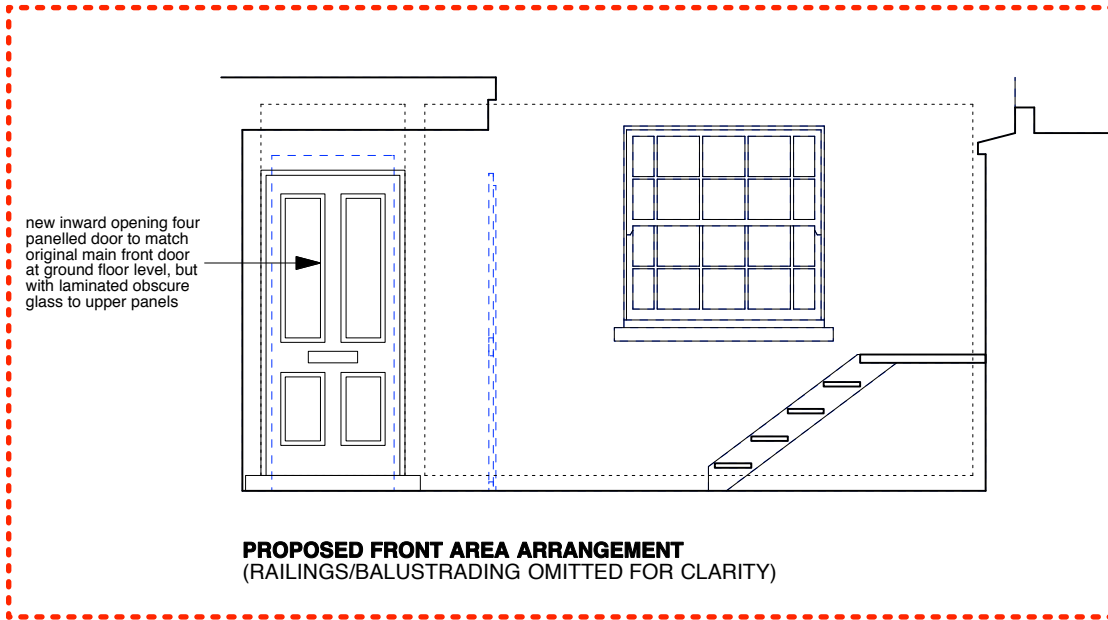

PROPOSED FRONT AREA ARRANGEMENT
(RAILINGS/BALUSTRADING OMITTED FOR CLARITY)



PROPOSED ALTERATION TO BASEMENT FLAT

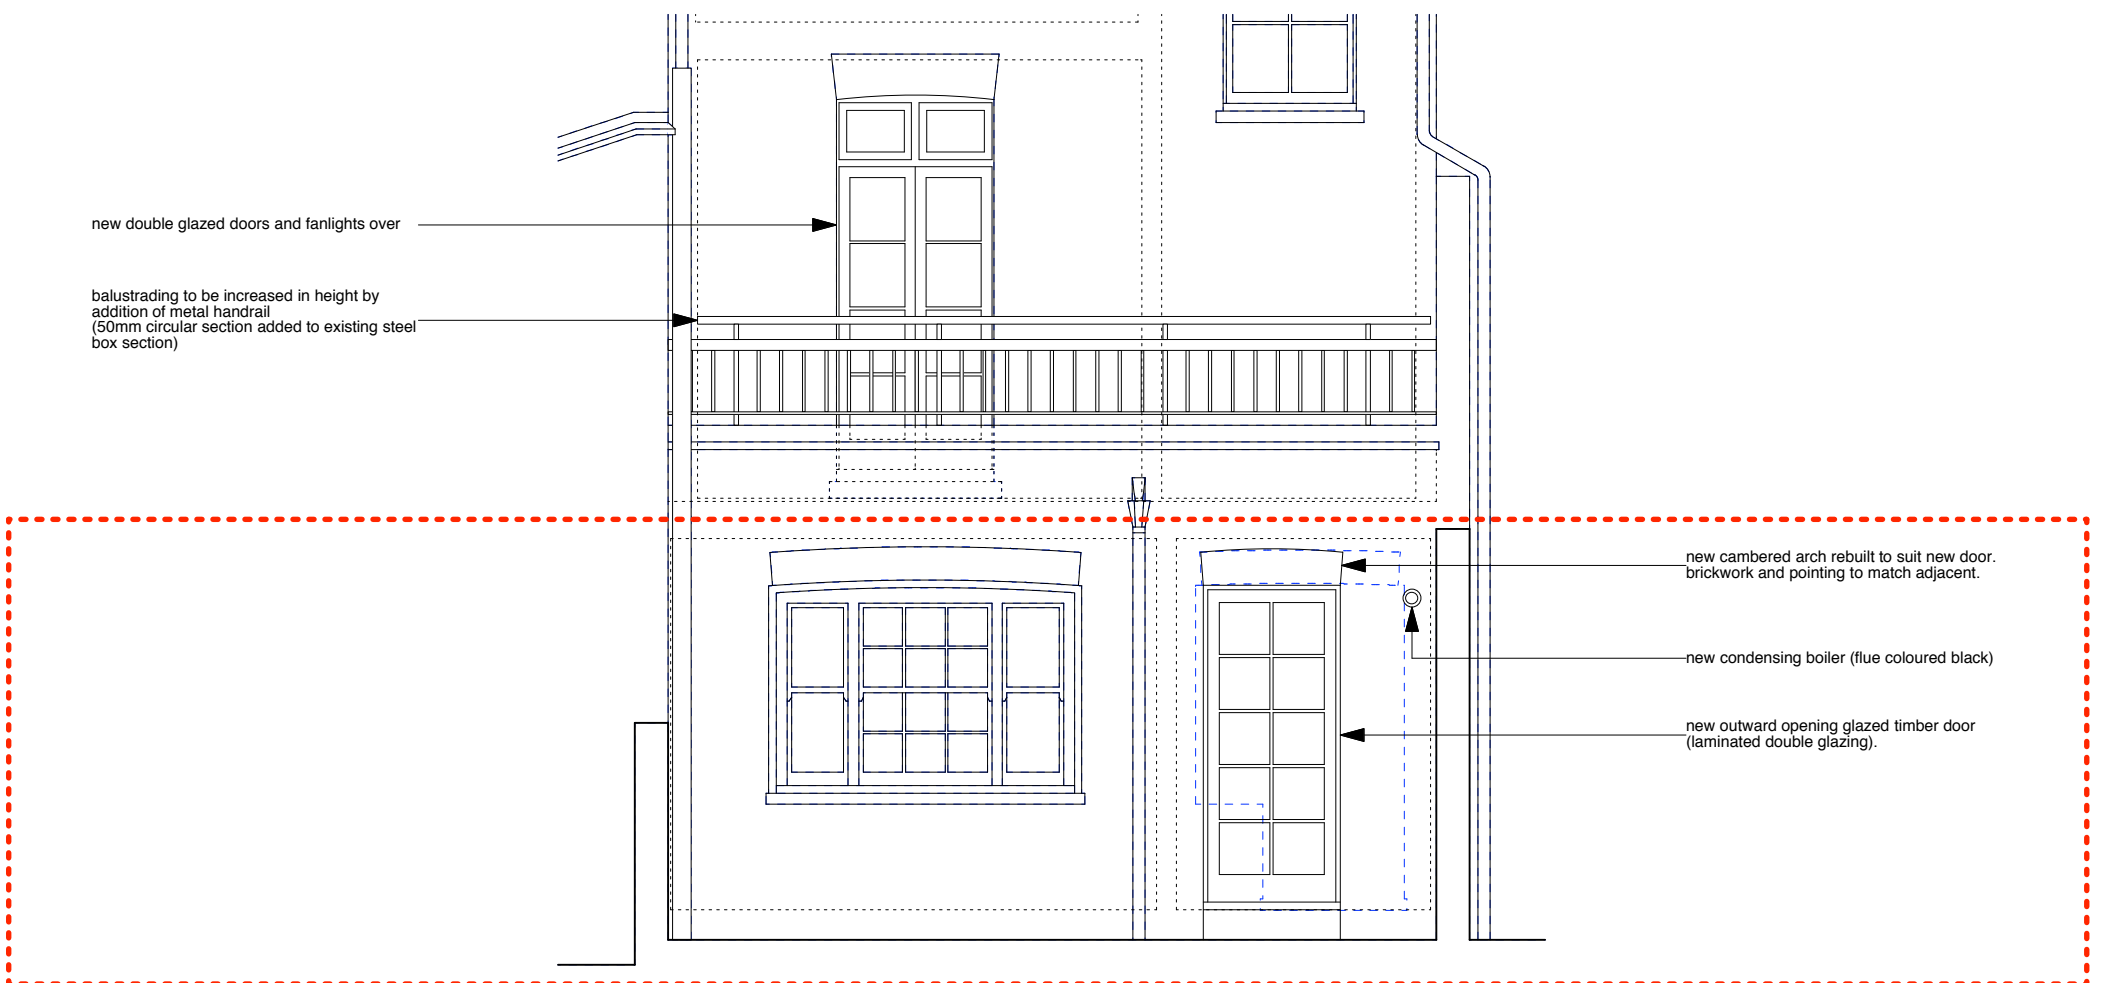

REAR ELEVATION

PROPOSED ALTERATION TO BASEMENT FLAT



	PROJECT 5 ARCHITECTURE LLP 8 Waterson Street London E2 8HL T: +44 (0)20 7739 9131 F: +44 (0)20 7739 3687 E: info@p5a.co.uk	job title 34 FREDERICK STREET, LONDON WC1X 0ND	scale 1:50 @ A3	drawn SA	drawing no. 6214-FS34-P08-BF
	drawing PROPOSED REAR ELEVATION (PART ONLY) & FRONT AREA VAULT ACCESS	date SEPT 2014	checked XX		