



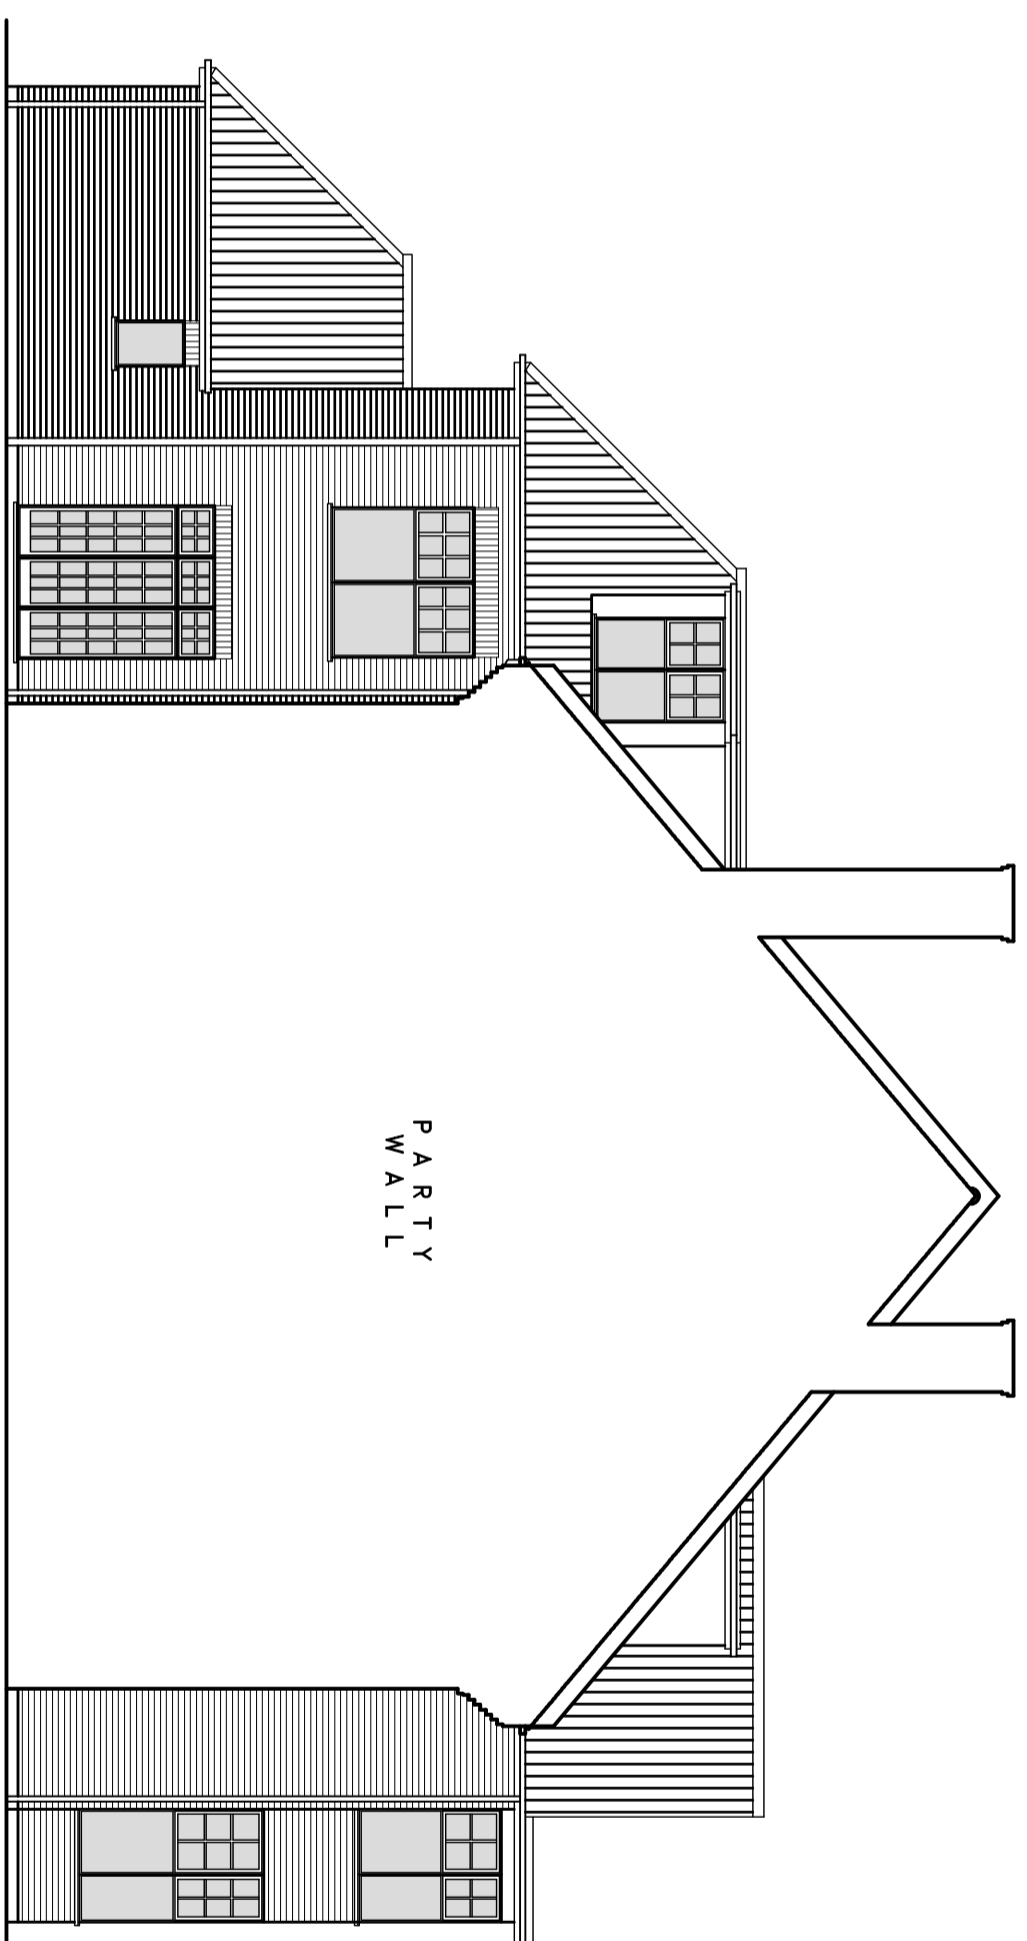


EXISTING REAR ELEVATION
SOUTH WEST

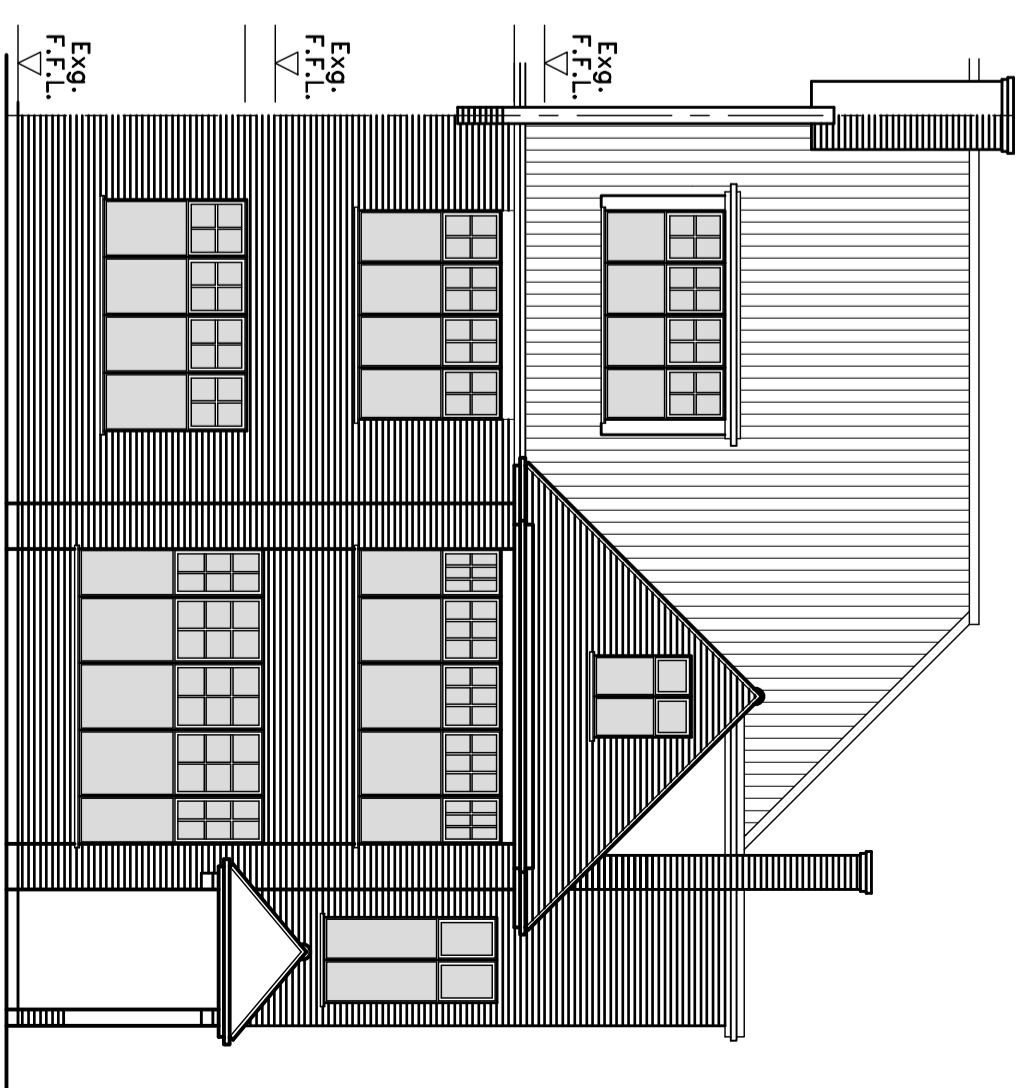


EXISTING SIDE ELEVATION
SOUTH EAST



EXISTING FRONT ELEVATION
NORTH EAST

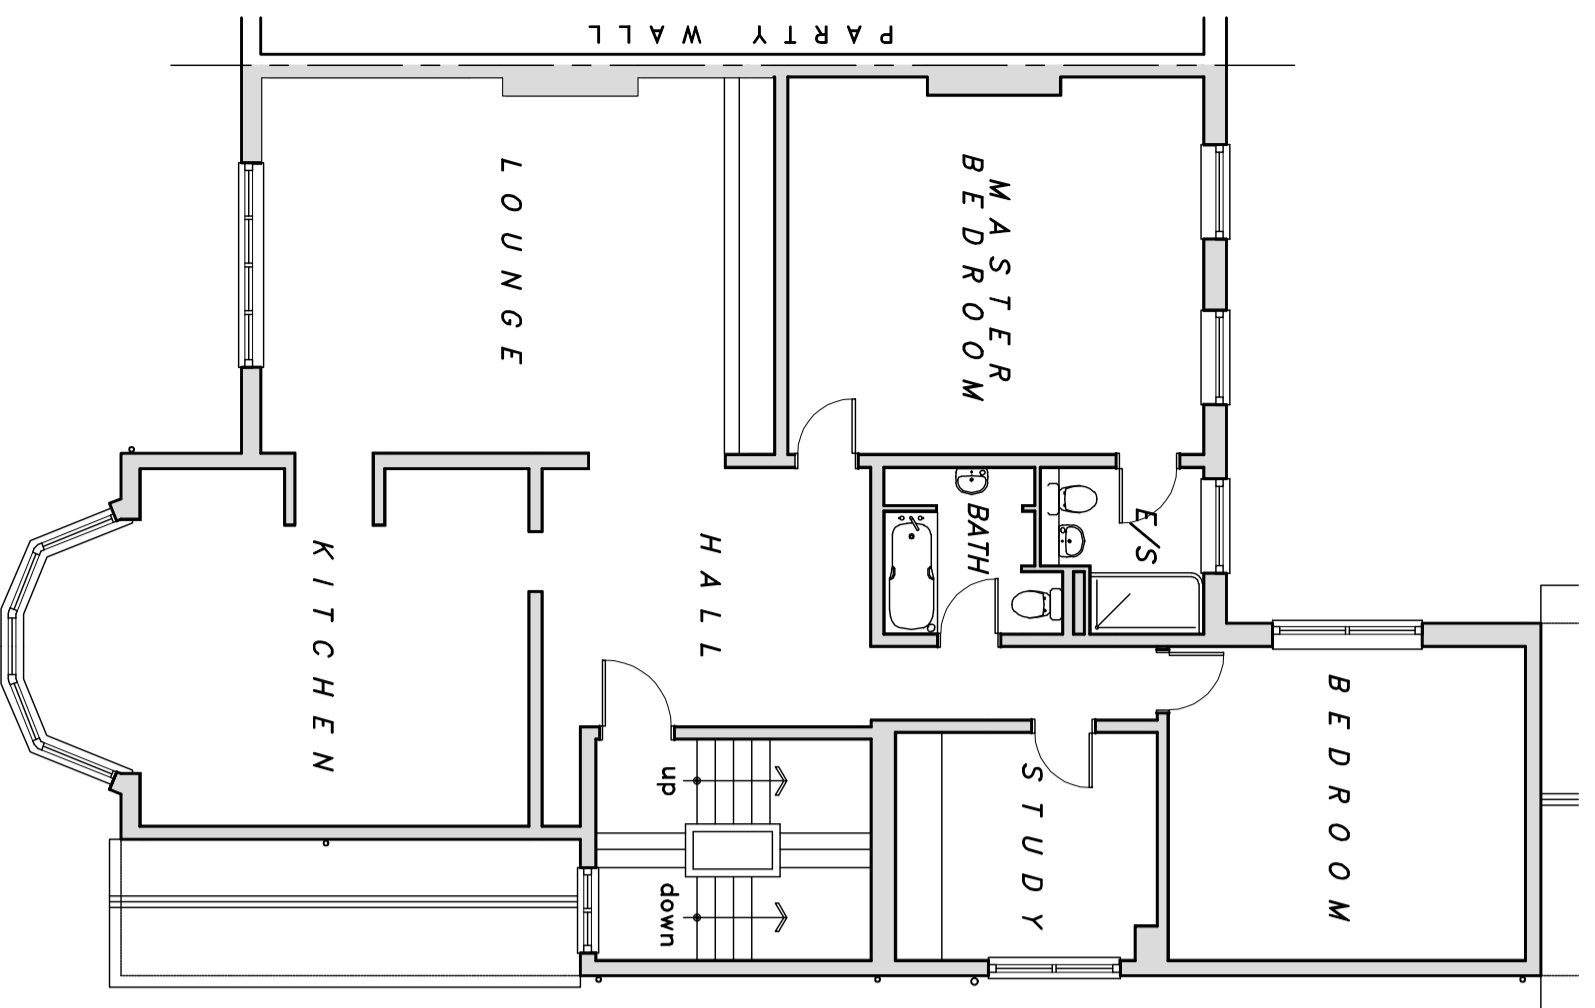


EXISTING FIRST FLOOR PLAN

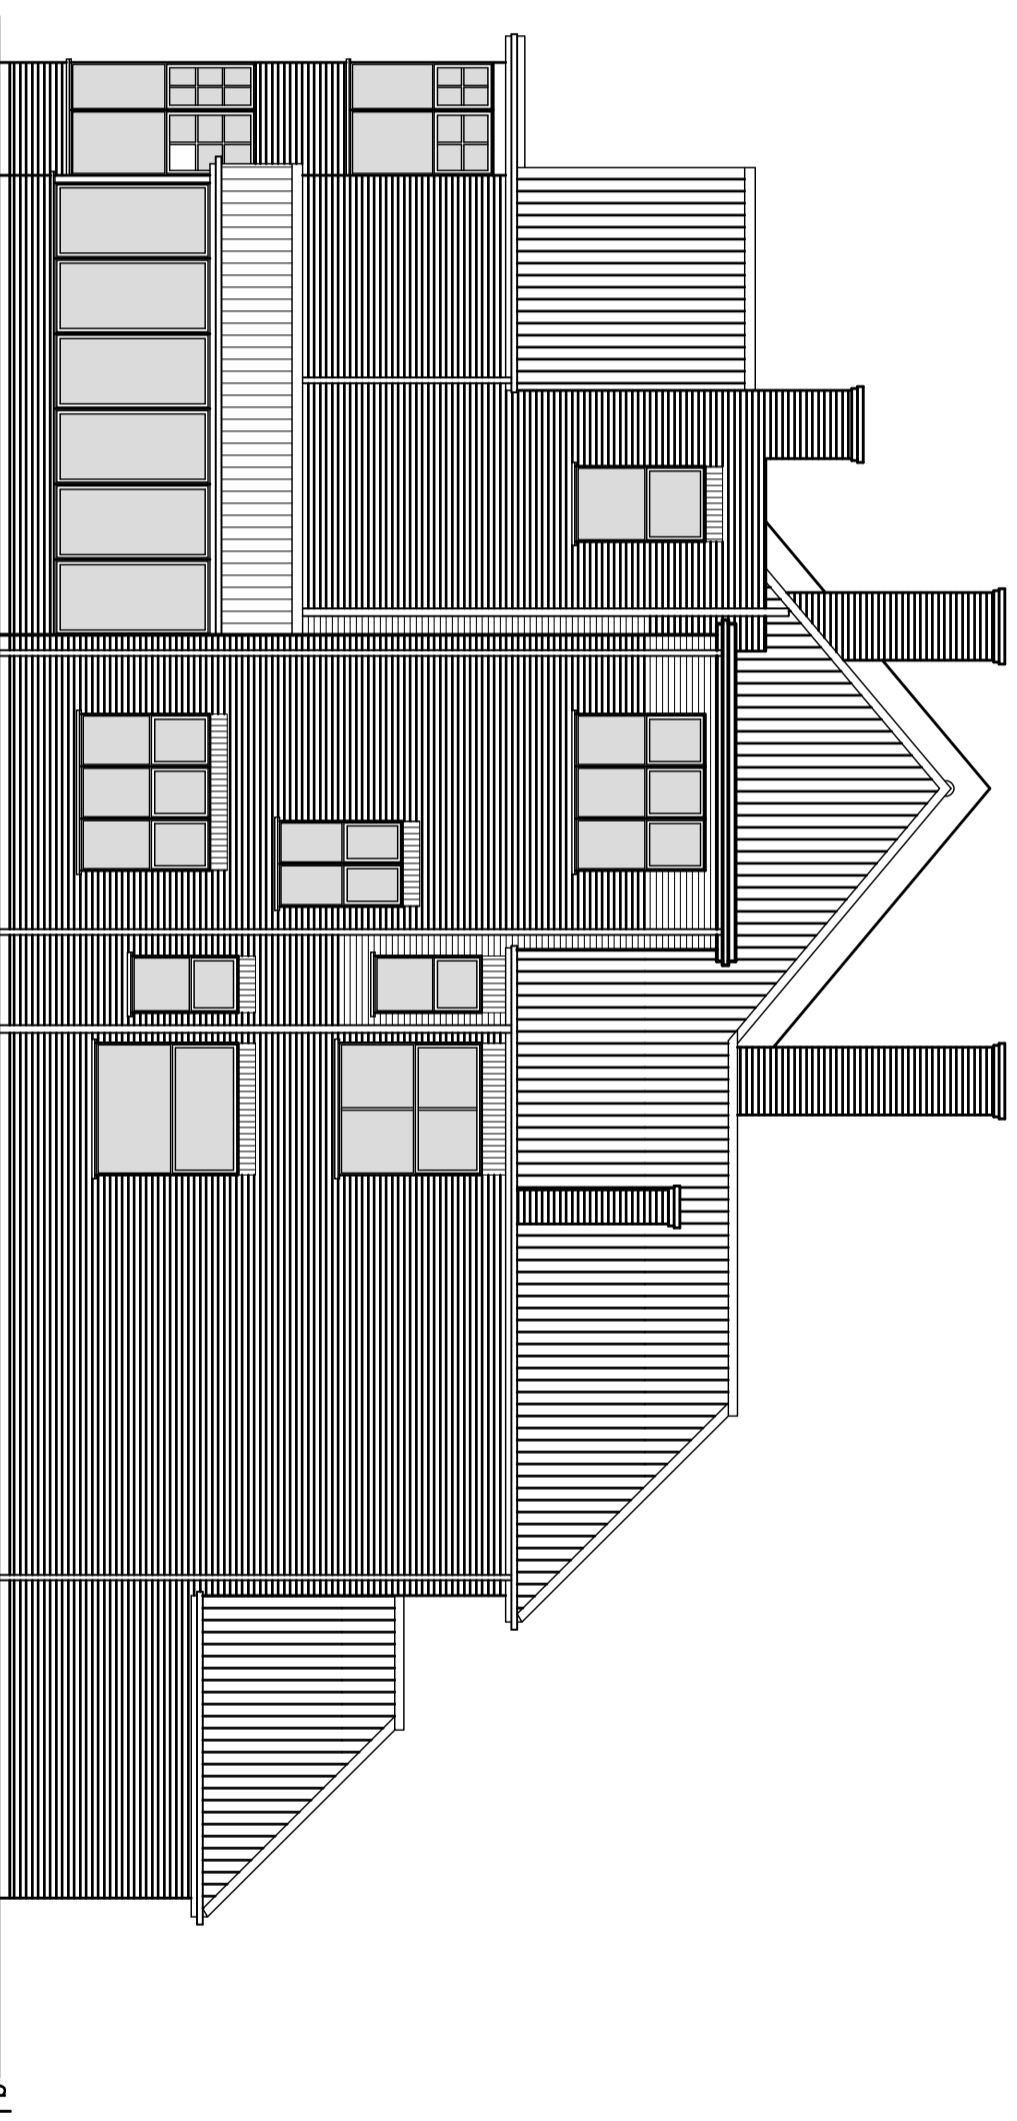

EXISTING SIDE ELEVATION
NORTH WEST



LOCATION PLAN
SCALED 1:1250
APPLICATION SITE OUTLINED IN RED
Application only relates to first floor flat

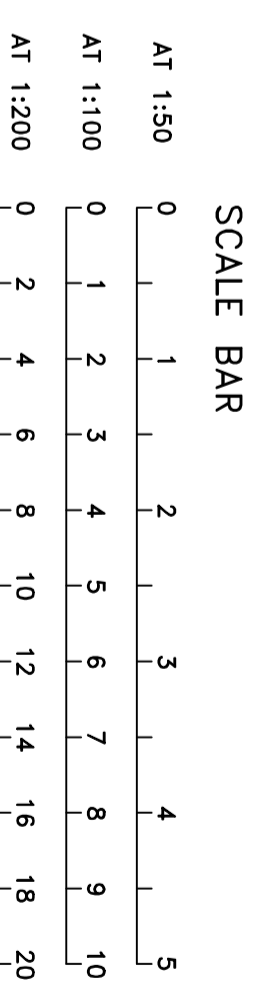

ROB PARISH
BENG (HONS)

DESIGN & PLANNING SERVICES
TEL: 07729 239490
Email: rob@robparishdesignplanning.co.uk

DRAWN FOR: MR & MRS AHUJA
18 BARNHILL GARDENS
HAINFORD
LONDON NW3 7EE

PROPOSAL: REPLACEMENT WINDOWS TO FIRST FLOOR FLAT

TITLE: PLANNING APPLICATION - EXISTING VIEW

DRAWN	RBP	CHK	DATE	02/14	REF.
DRAWING NO.	14-18P-PP-01	SCALE	1:100@A2	ISSUE	01

REVISIONS:

NO.	DATE	DETAIL