



Key:

GENERAL NOTES:

- KEY:
- 1 Brick
 - 2 Render
 - 3 Fairfaced Concrete
 - 4 Timber Windows painted
 - 5 Timber Glazed Screen painted
 - 6 Timber joinery to be renovated & repainted
 - 7 Metal balustrade
 - 8 Metal fence
 - 9 Flashing
 - 10 Square Vent / Flue
 - 11 Painted concrete
 - 12 New Timber Window or Door to replace existing
 - 13 New glass balustrade
 - 14 Solid timber door to match existing

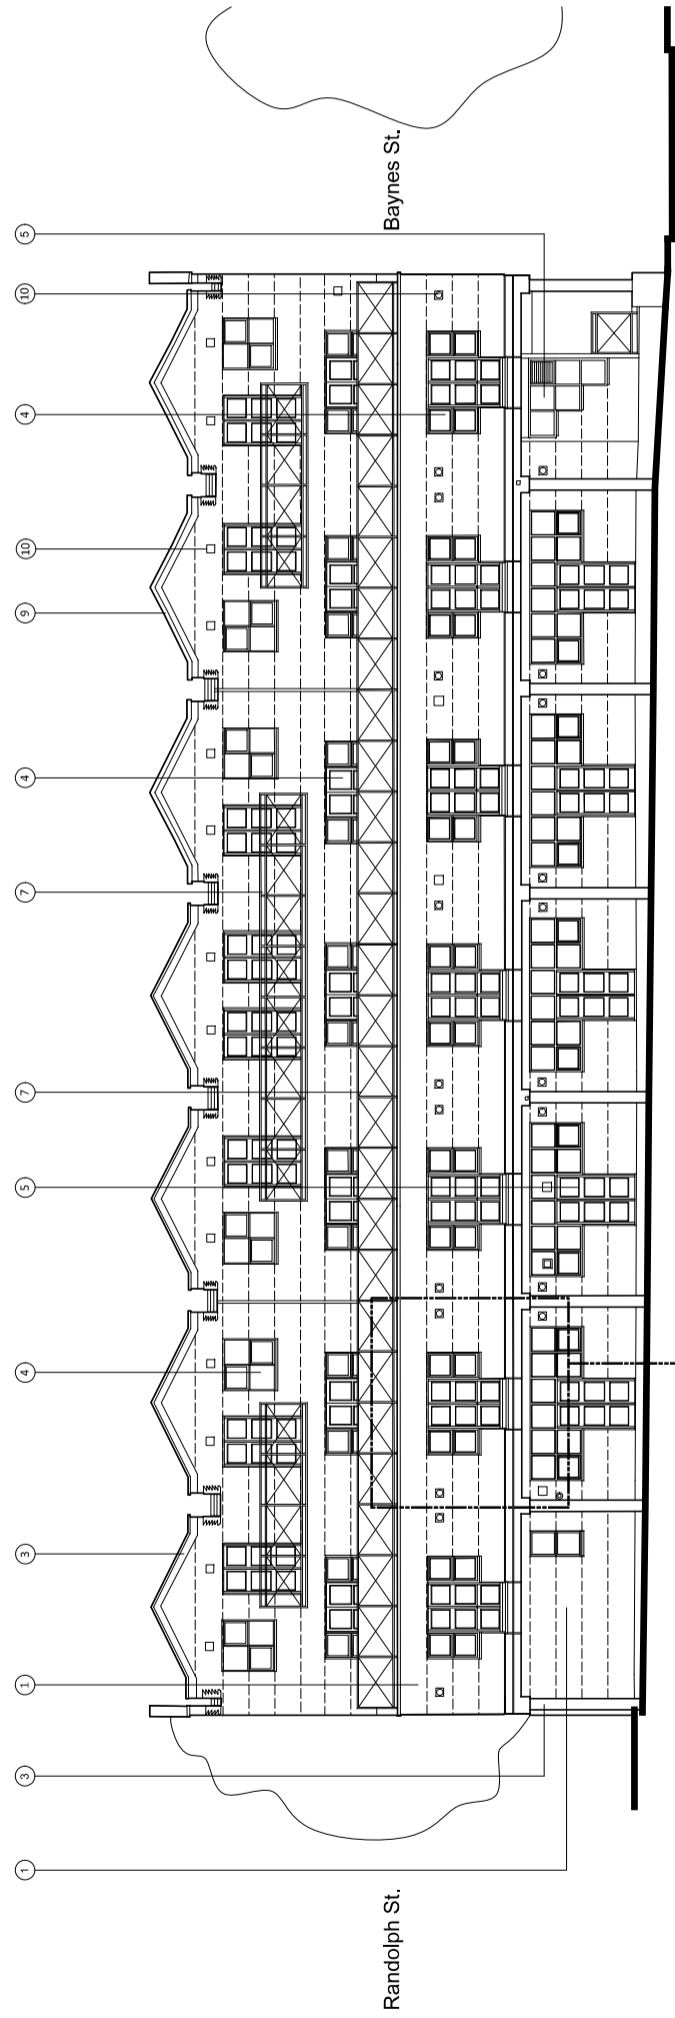

West Elevation - West Block

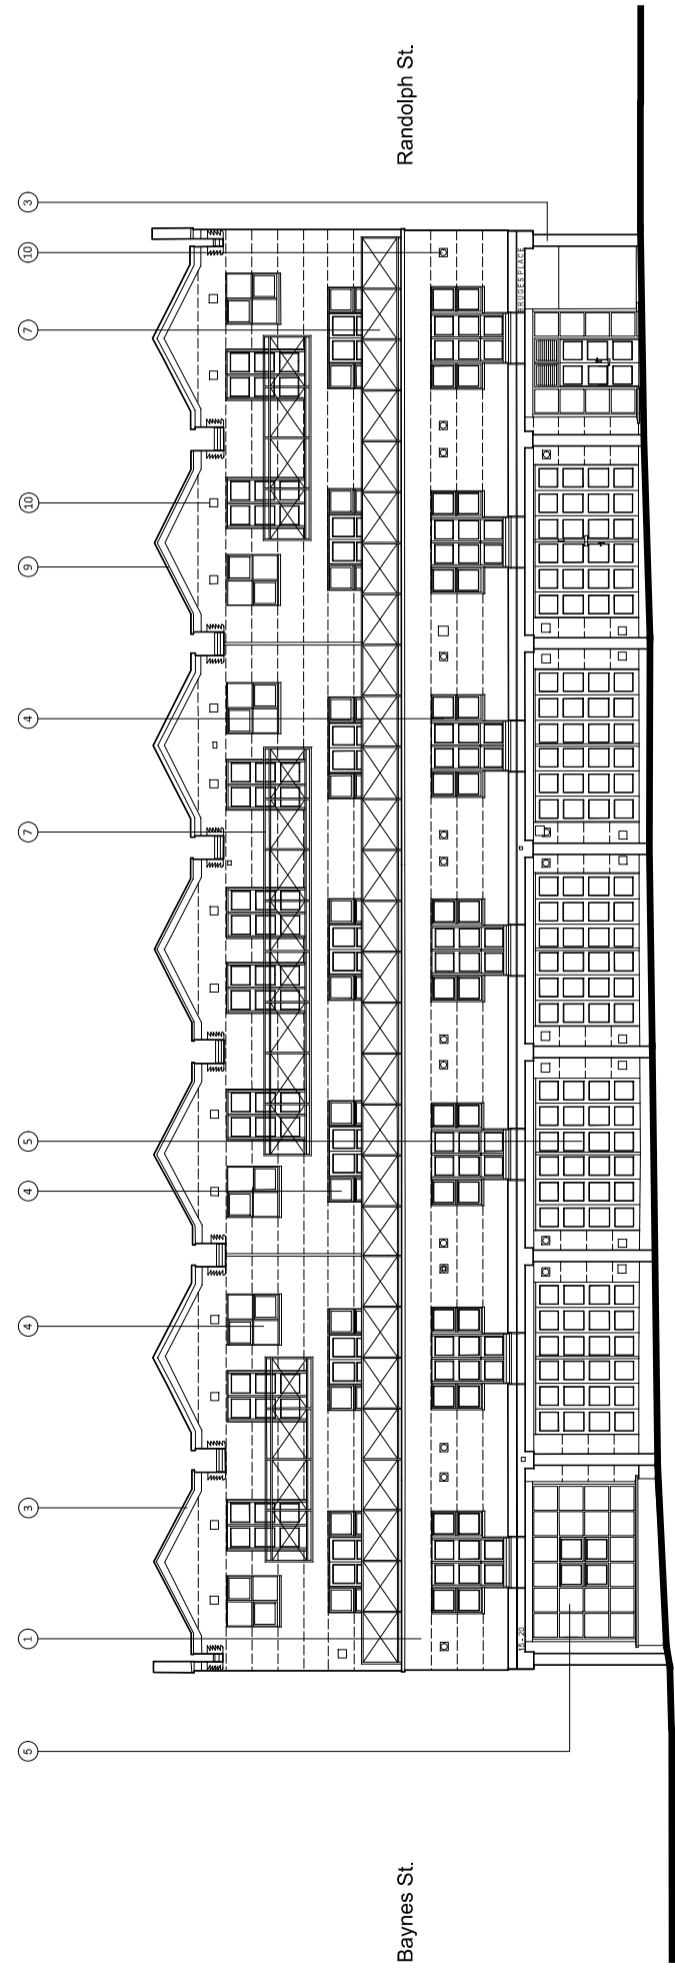

East Elevation - West Block



Rev	Date	Description	By	CHK	App

Metropolitan Workshop LLP
 14-16 Cowcross Street, London EC1M 6DG
 Tel: 00 44 (0)20 7596 0490
 www.metworkshop.co.uk

Client:
Bruges Place Investments Ltd

Project:
**Bruges Place
 London NW1**

Title:
**West Elevation - West Block
 East Elevation - West Block
 EXISTING**

Scale: **1:100 @ A1** Date: **03/10/2014**
 1:200 @ A3

Issue Status: **Planning**

Job No.	Status	Package	Drawing No.	Revision
1338	P	102	02	