

Key:

GENERAL NOTES:

Rev	Date	Description	By	CHK	App

**Metropolitan Workshop LLP**  
 14-16 Cowcross Street, London EC1M 6DG  
 Tel: 020 44 07 2800  
 www.metwork.co.uk

Client:  
**Bruges Place Investments Ltd**

Project:  
**Bruges Place  
 London NW1**


Title:  
**Ground Floor Plan  
 Proposed**

Scale: 1:100 @ A1 | Date: 03/10/2014  
 1:200 @ A3  
 Issue Status:  
**Planning**

Job No: 1338 | Status: P | Package: 101 | Drawing No: 11 | Revision: 11

RANDOLPH STREET

BAYNES STREET

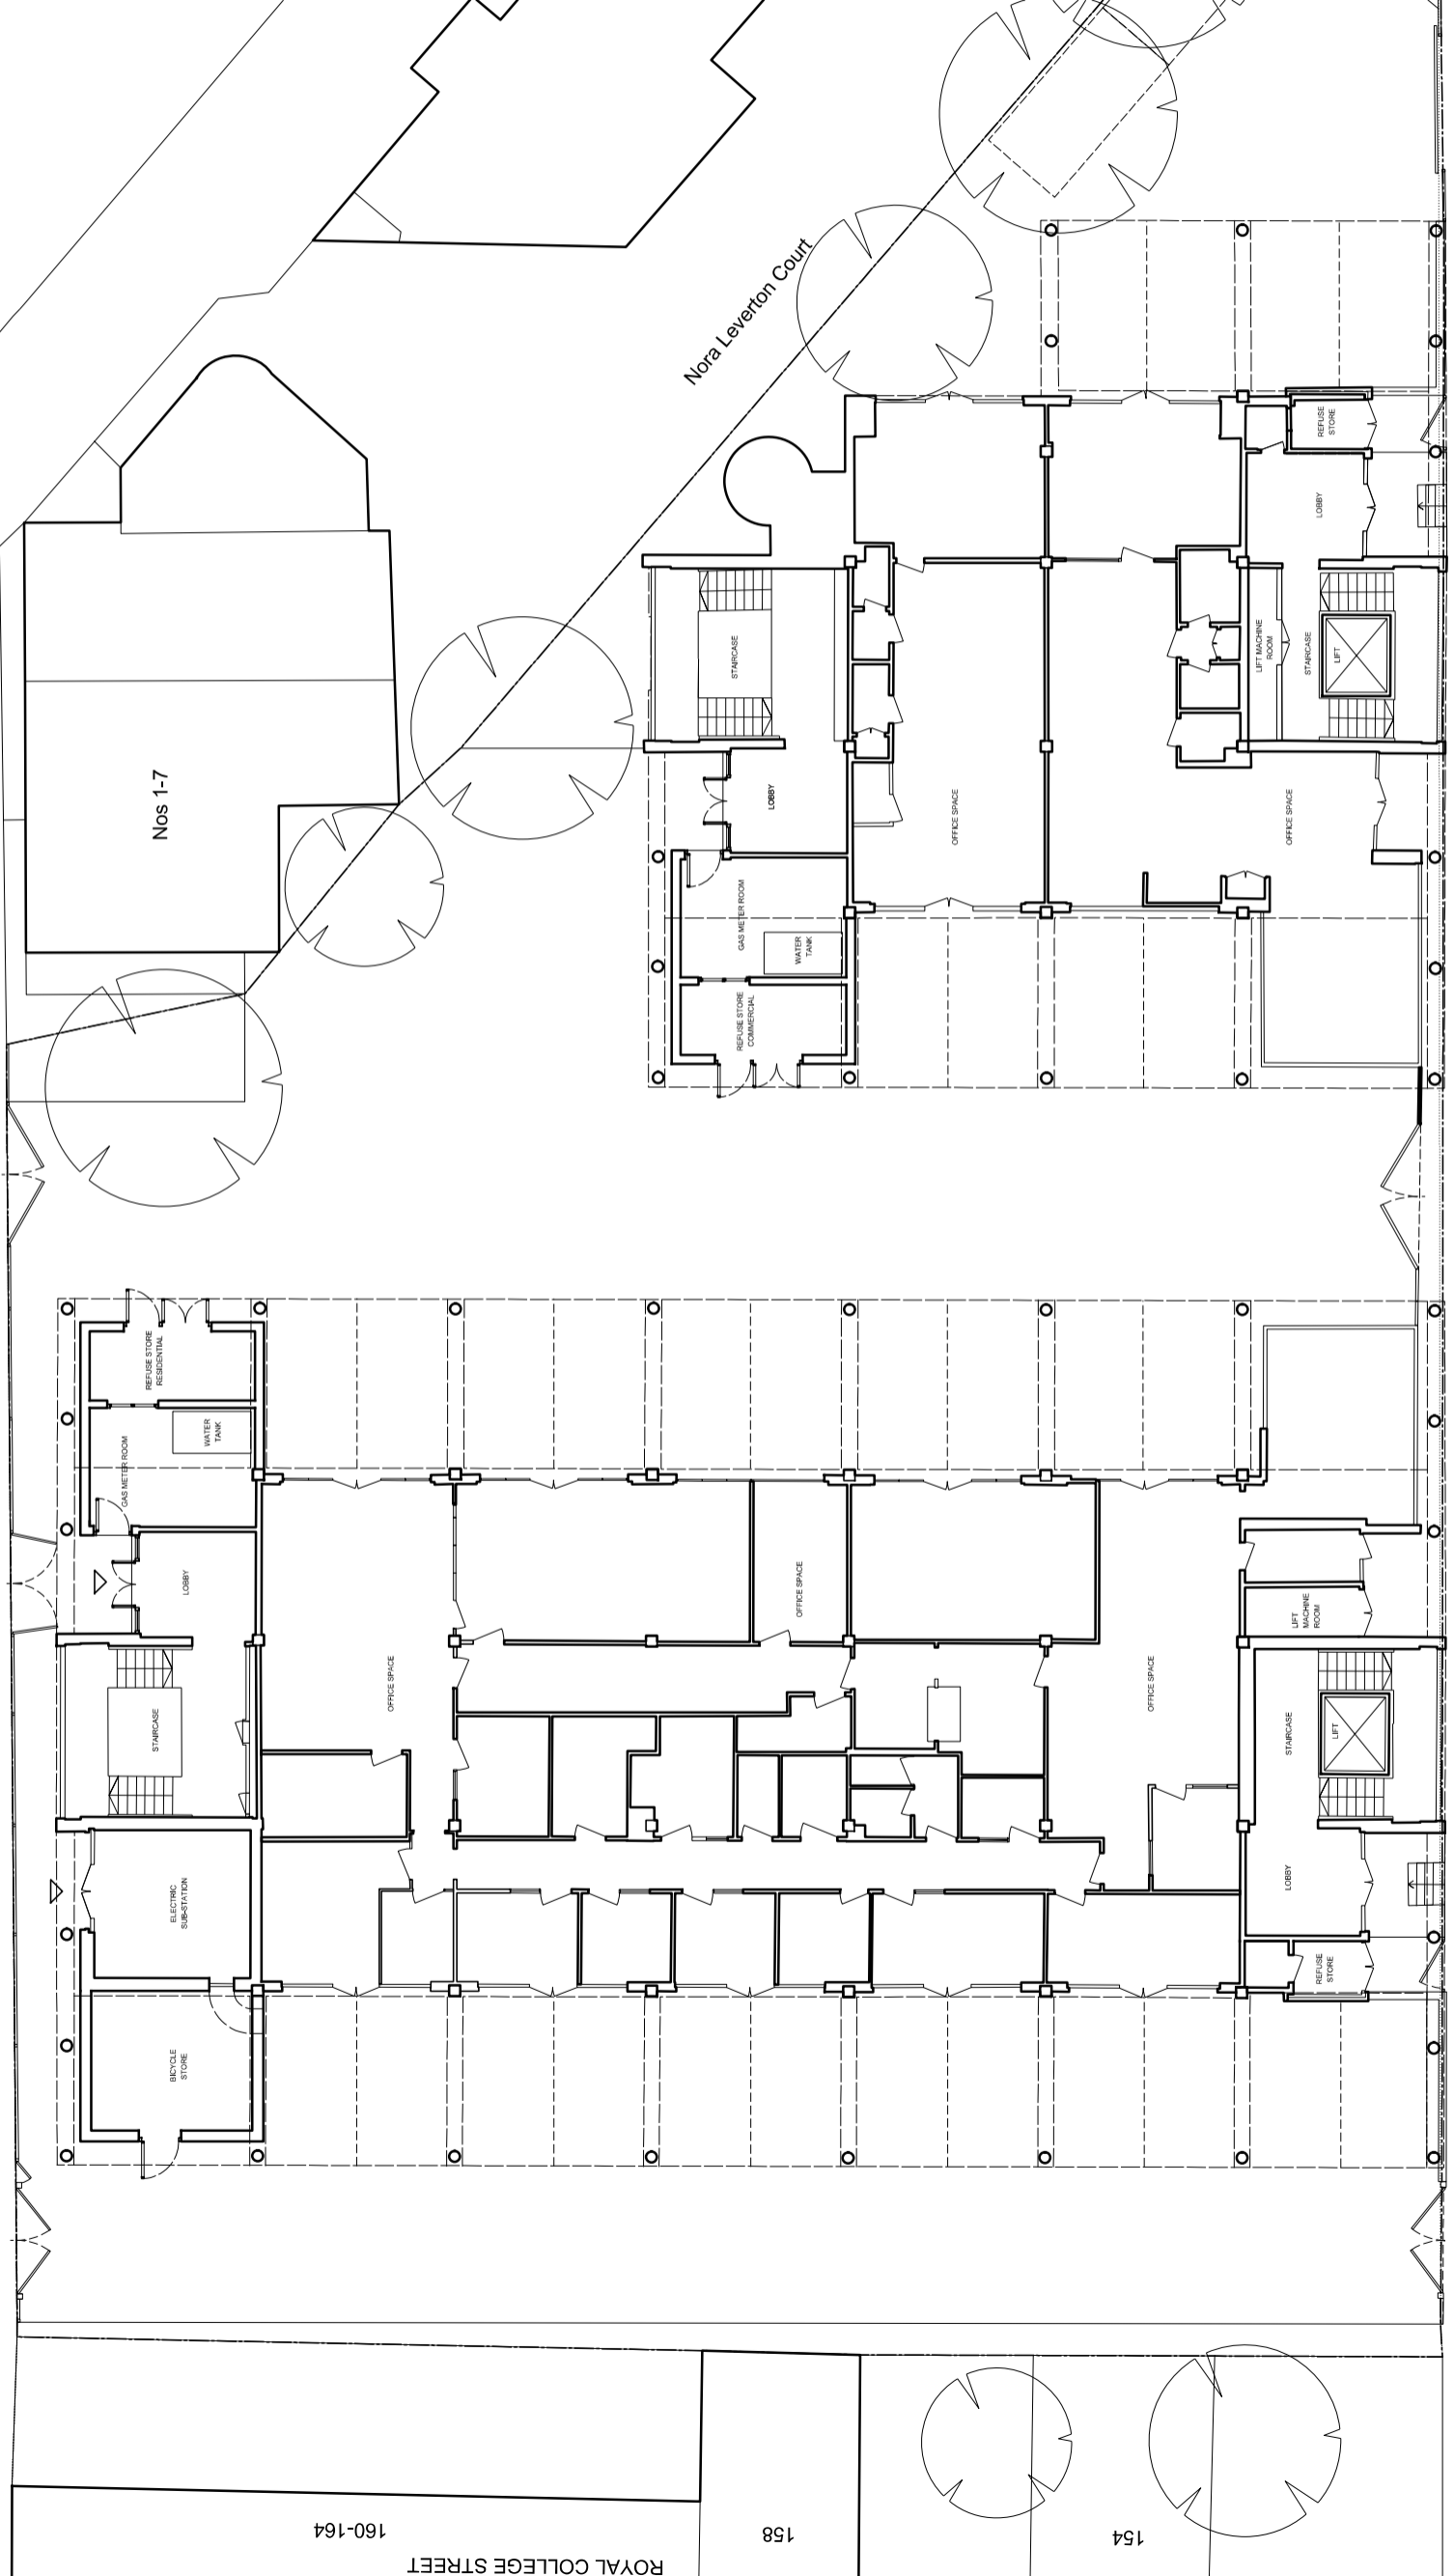

160-164

ROYAL COLLEGE STREET

158

154