


86-88 DELANCEY STREET
LONDON

APPROVED

GROUND FLOOR PLAN

UNITS AFFECTED BY
PROPOSED CHANGE OF USE

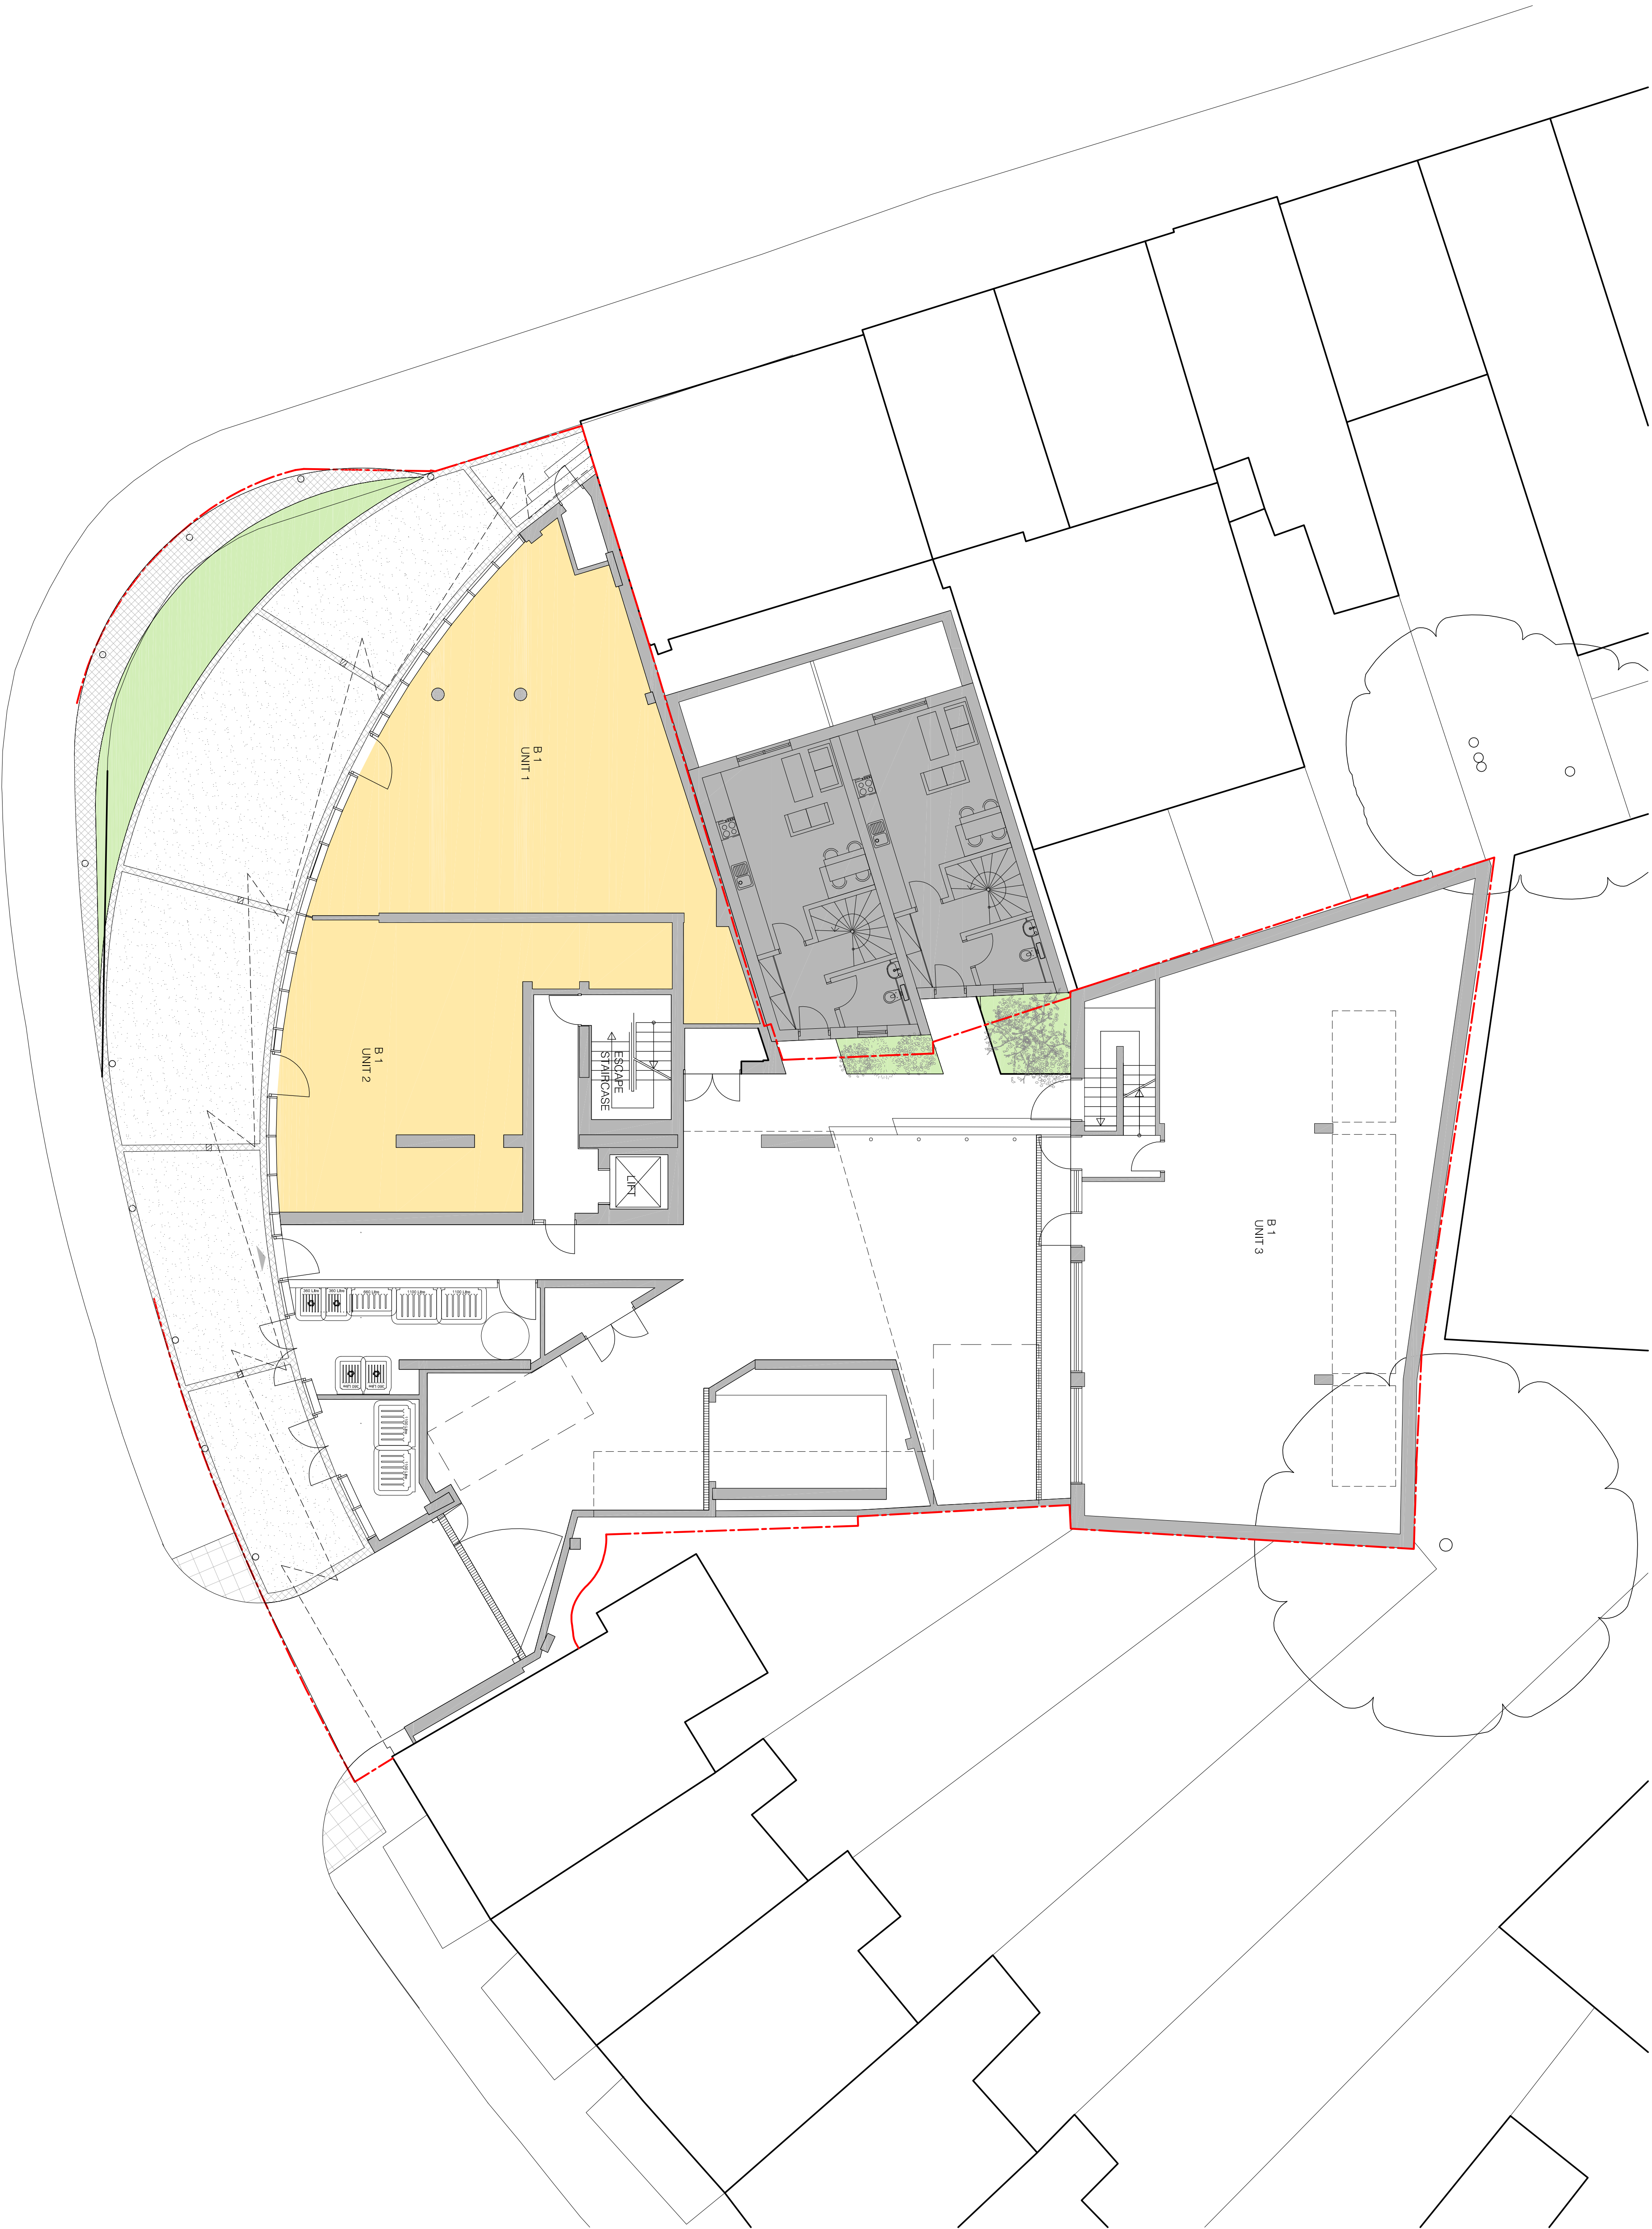

NICK BAKER ARCHITECTS
11 BEDFORD SQUARE
LONDON, WC1R 4EJ
Scale 1:100@A1 Drawing No. P-101
Date 07.10.14 Job No. 0703
© Nick Baker Architects