


86-88 DELANCEY STREET
LONDON

PROPOSED

GROUND FLOOR PLAN

UNITS AFFECTED BY
PROPOSED CHANGE OF USE

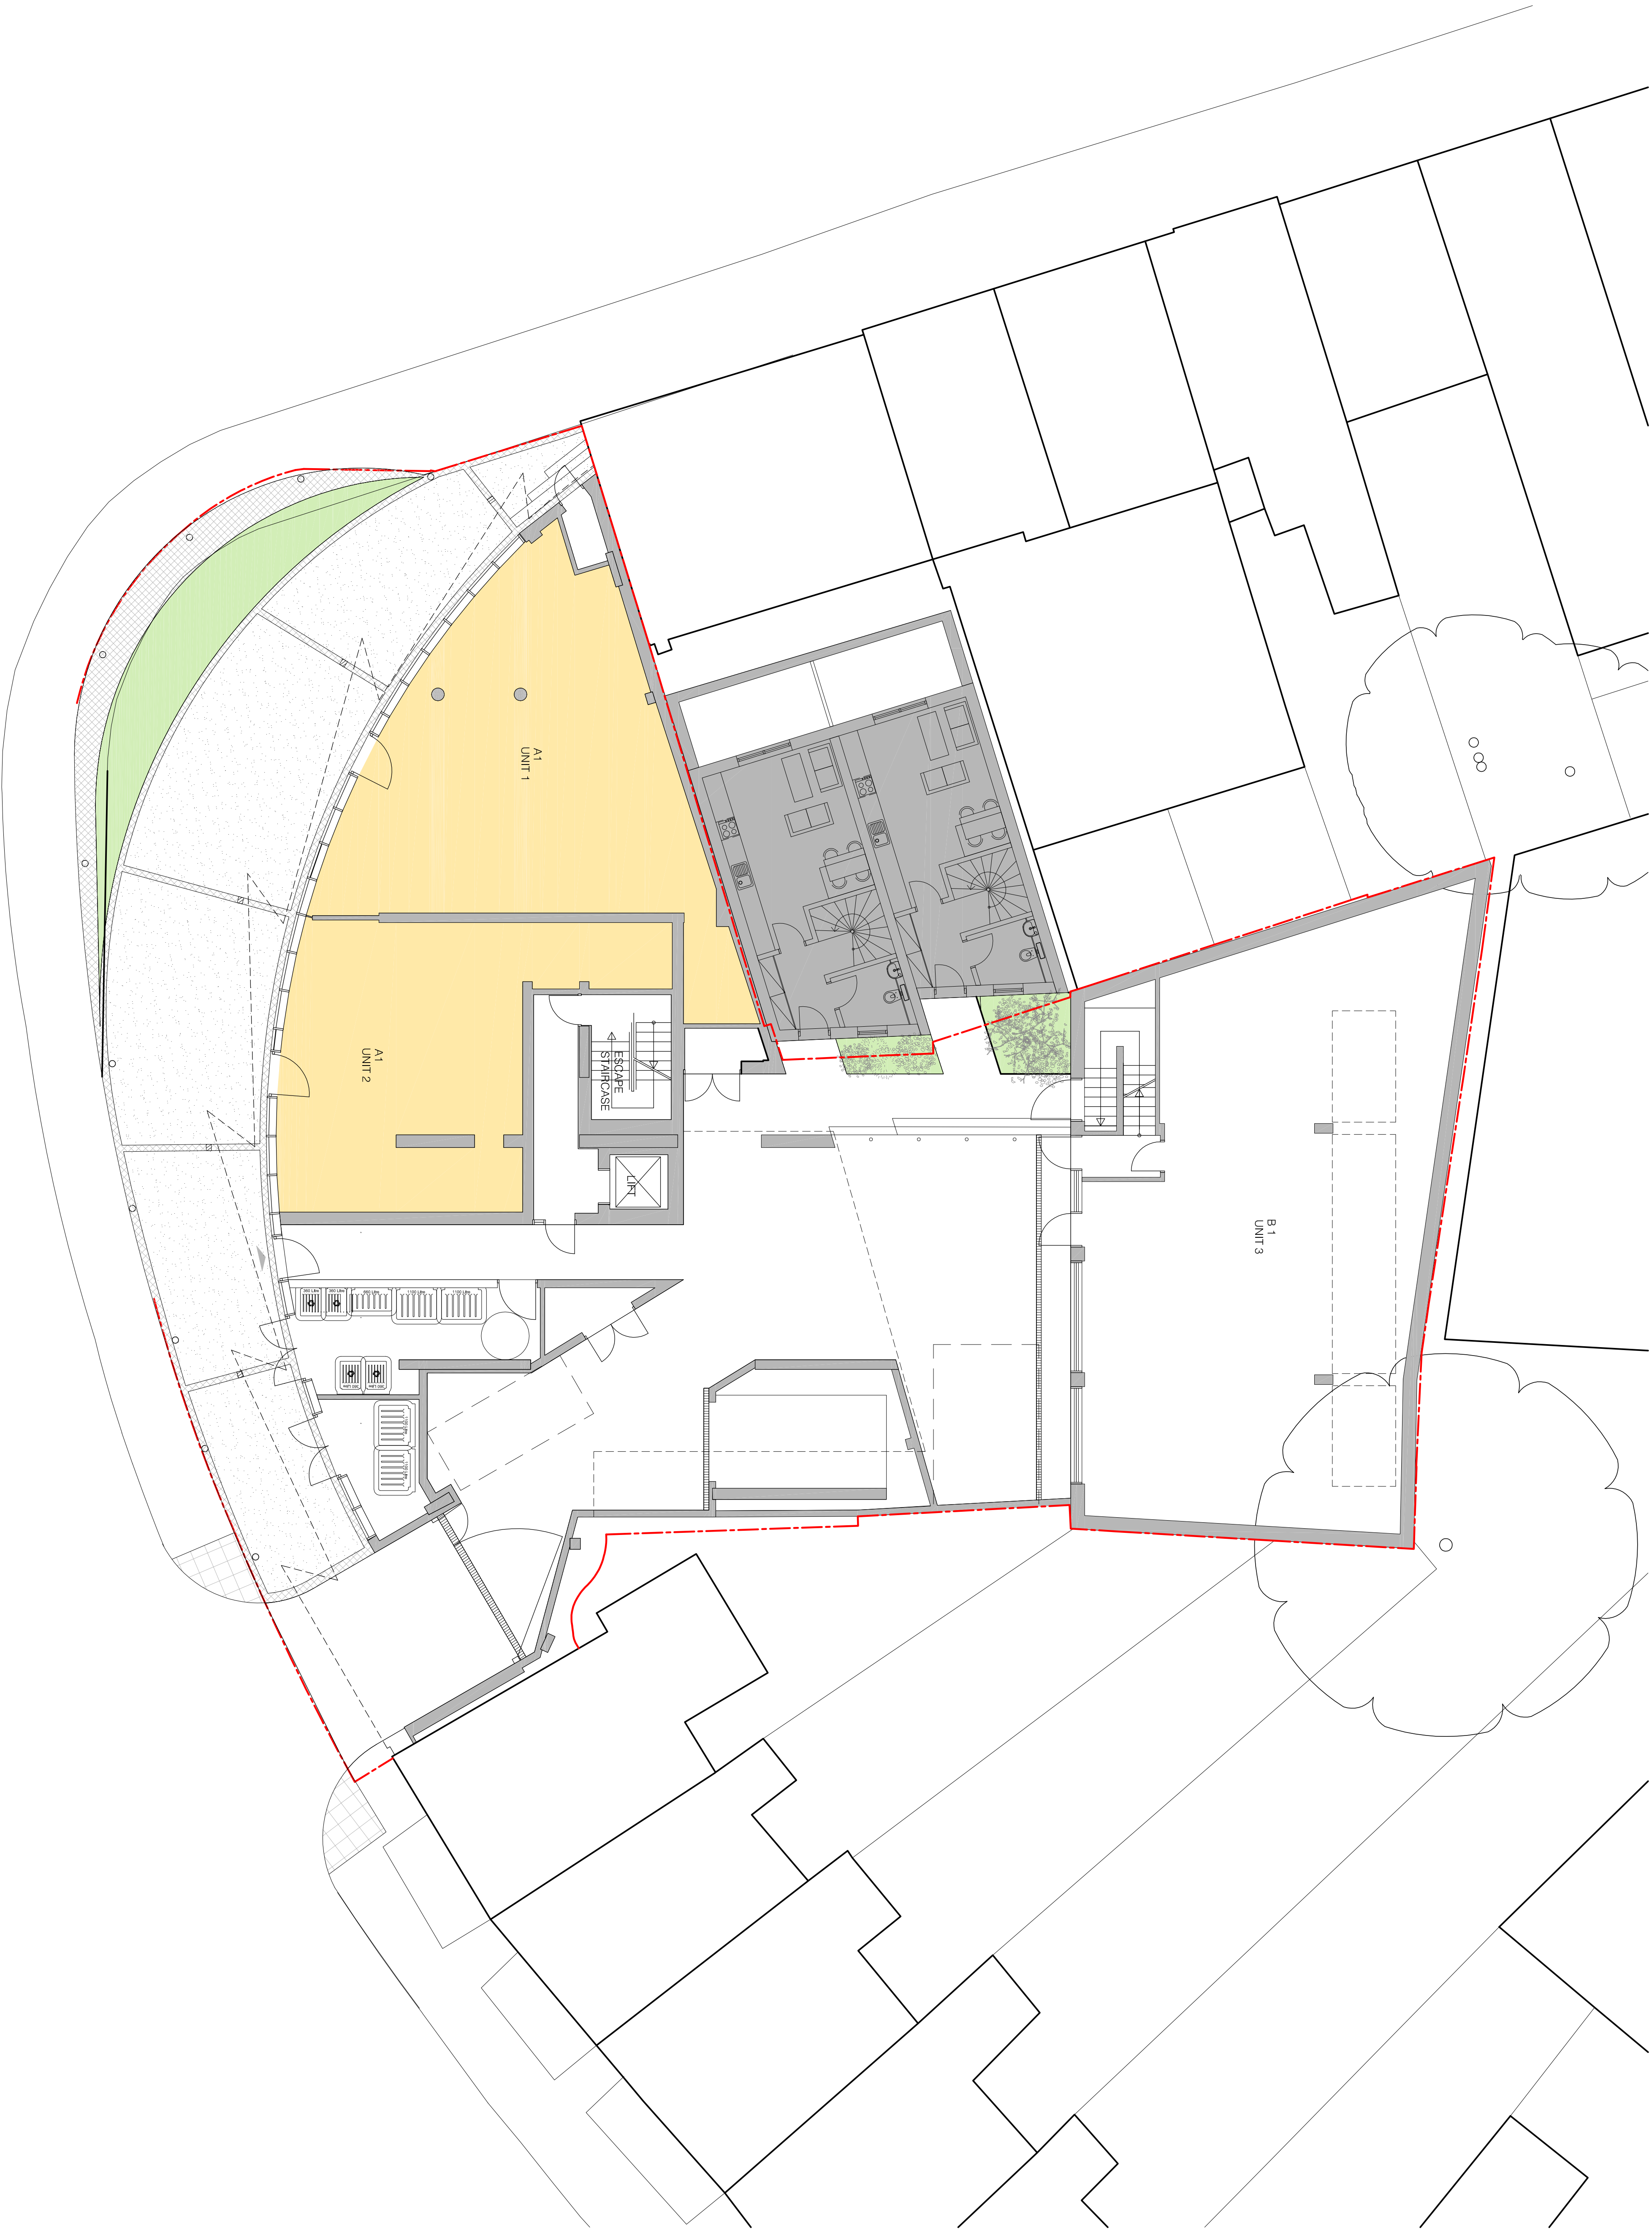

NICK BAKER ARCHITECTS

11 DELANCEY STREET
LONDON

Scale 1:100@A1 Drawing No. P-102

Date 07.10.14

Job No. 0703

© Nick Baker Architects