
 
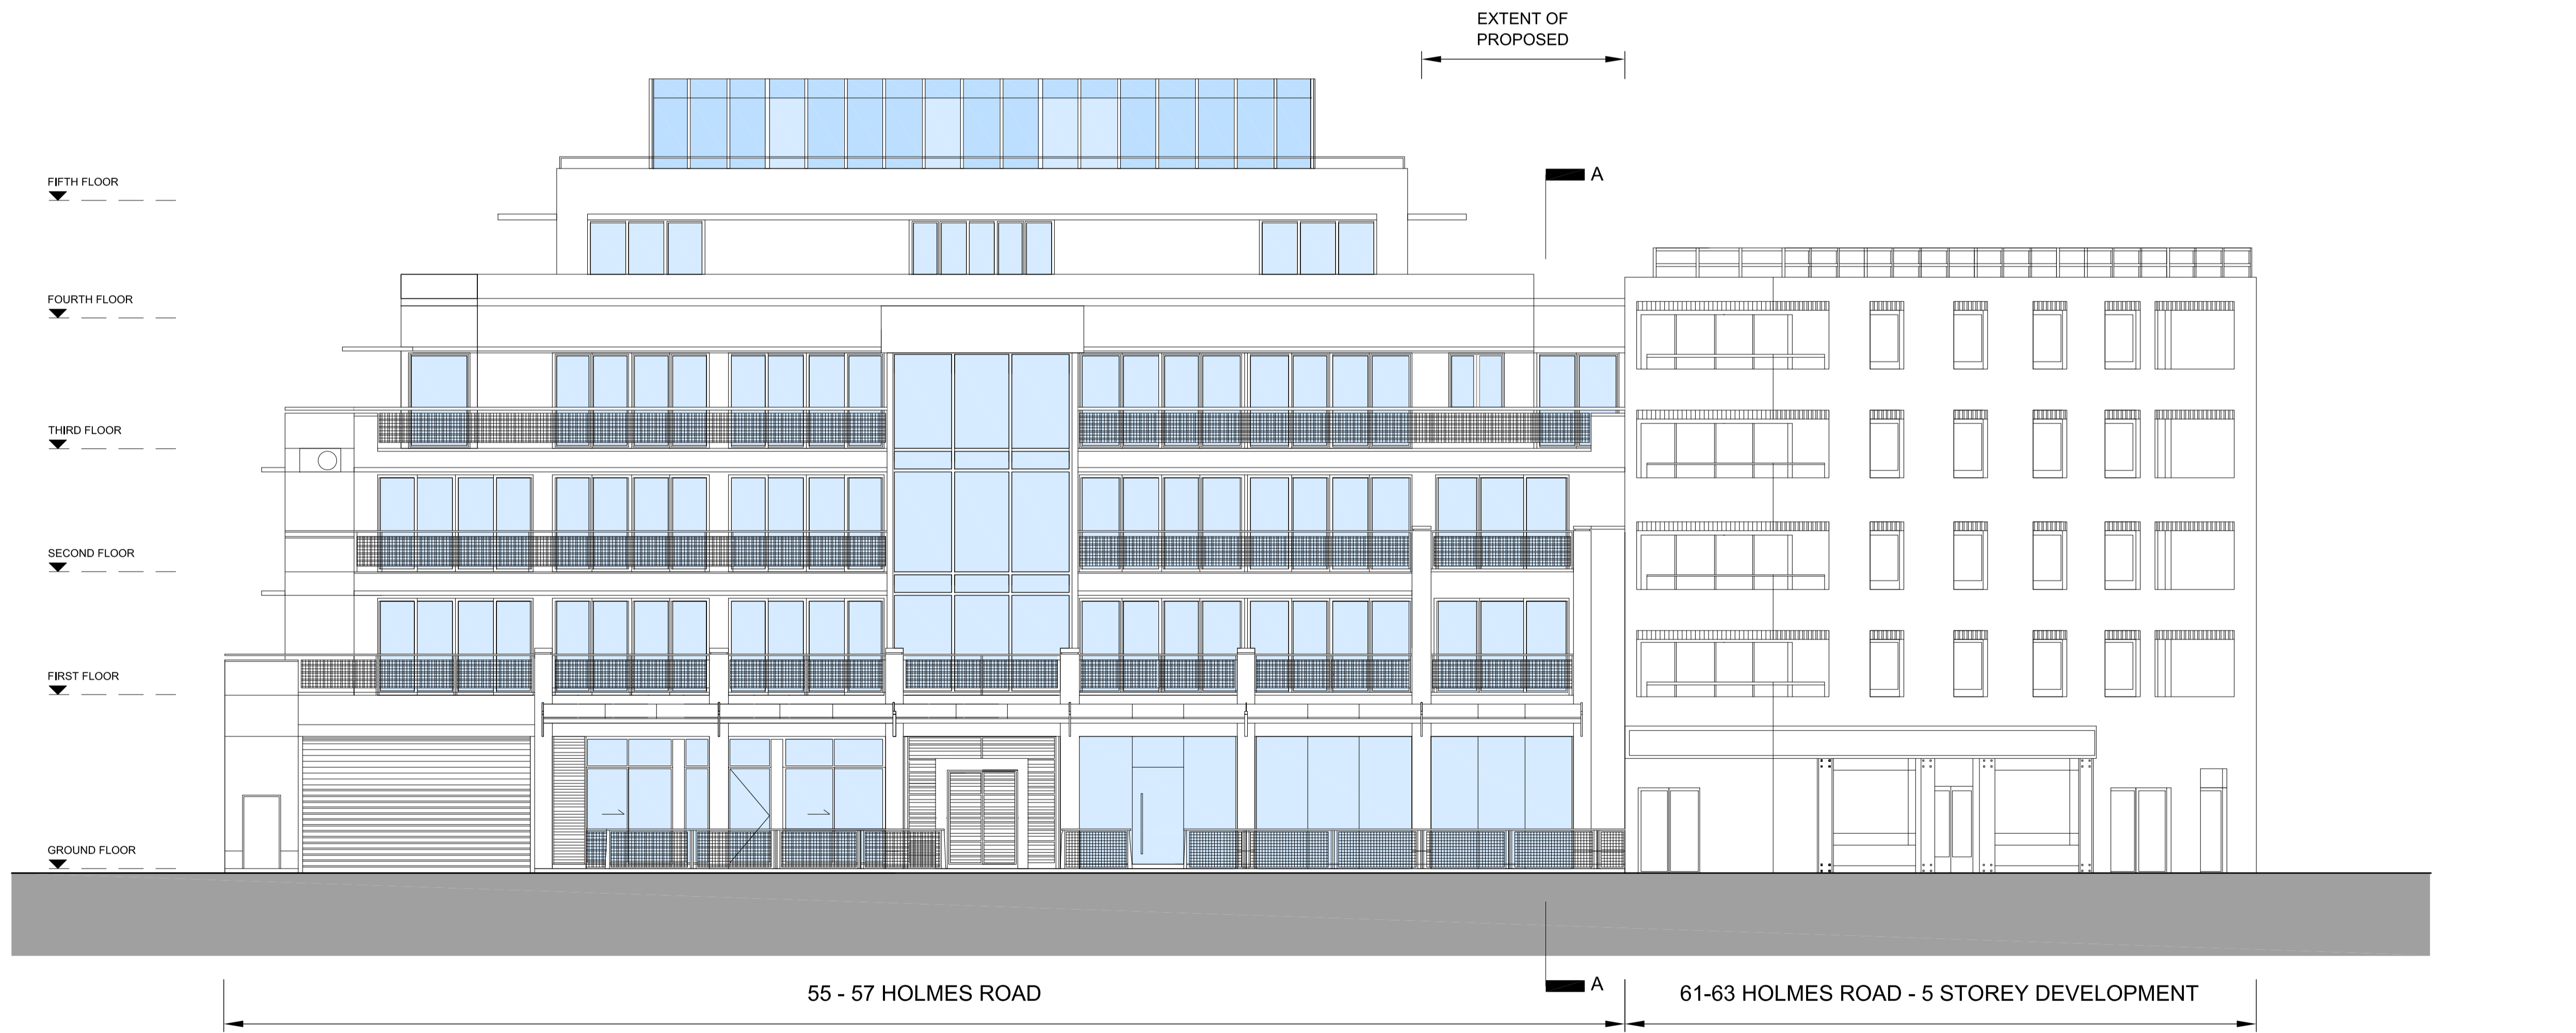


REVISIONS

Rev.	Date	By

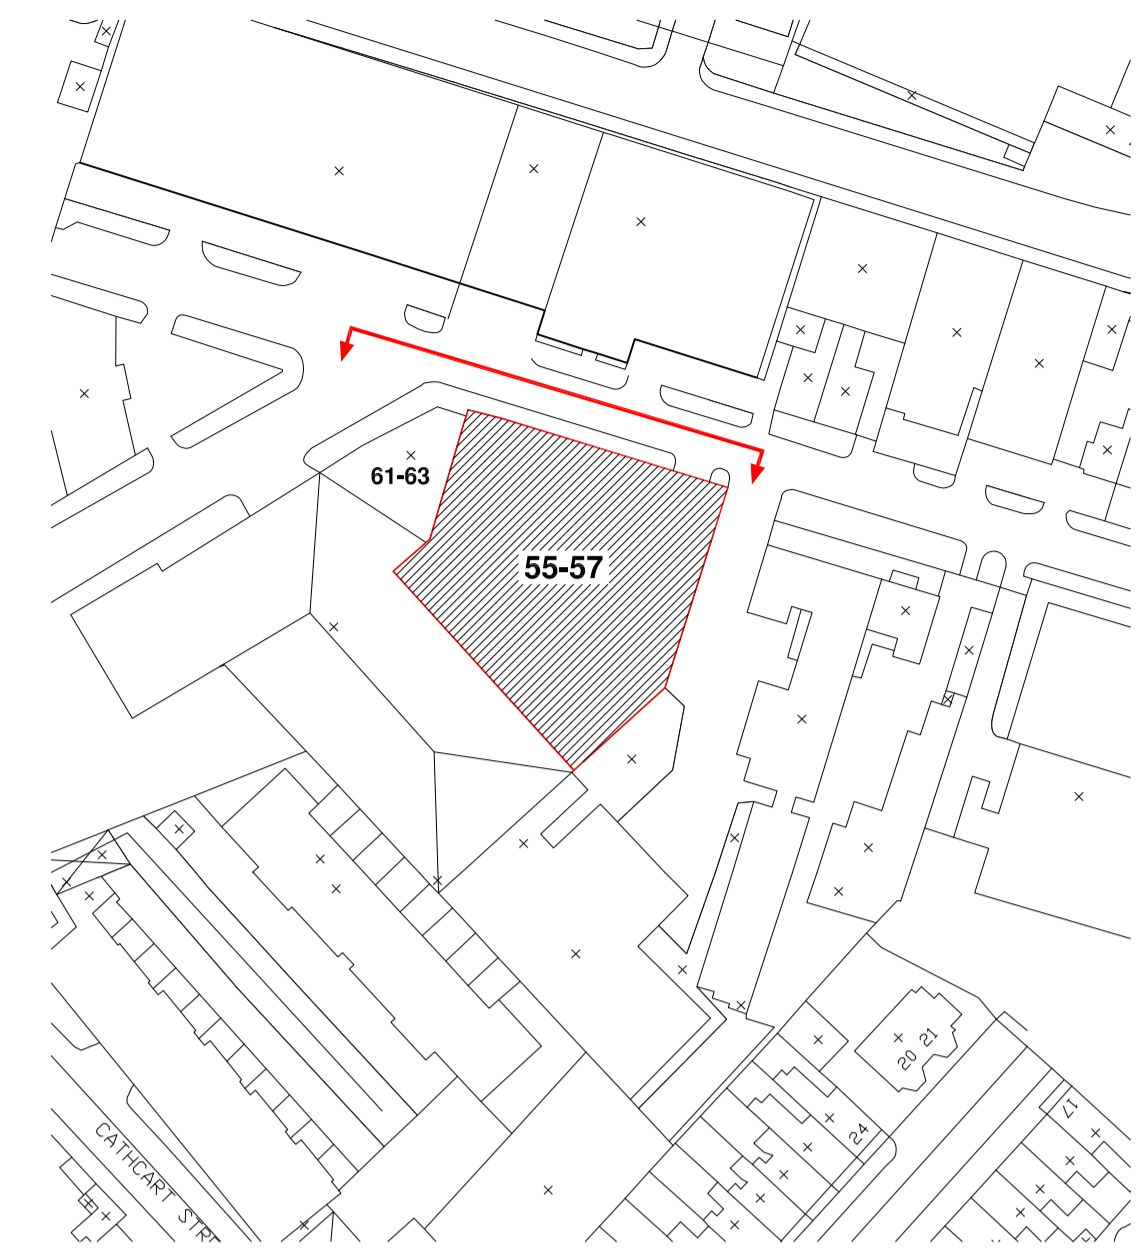

PLANNING APPLICATION

ALL DIMENSIONS TO BE CHECKED ON SITE  
 WORK TO FIGURED DIMENSIONS ONLY  
 REPORT DISCREPANCIES TO THE ARCHITECT  
 AT ONCE BEFORE PROCEEDING

Contemporary Design Solutions

46 Great Marlborough Street  
 London  
 W1F 7JW  
 Telephone: 020 7494 9000 Fax: 020 7494 4944

Client  
 KENTISH TOWN DEVELOPMENTS

Project Title  
 55 - 57 HOLMES ROAD  
 EXTENSION TO FIRST FLOOR  
 OFFICE AND SECOND / THIRD  
 FLOOR RESIDENTIAL UNITS

Drawing Title  
 PROPOSED NORTH ELEVATION

Scale: 1: 100@A1	Date: APRIL 2014
Drawn: CT	Checked: DL
Drawing No. 140300-A(GA)400	Rev. -

CAD plot date: 28 Apr 2014 - 04:08pm