


REVISIONS

Rev.	Date	By

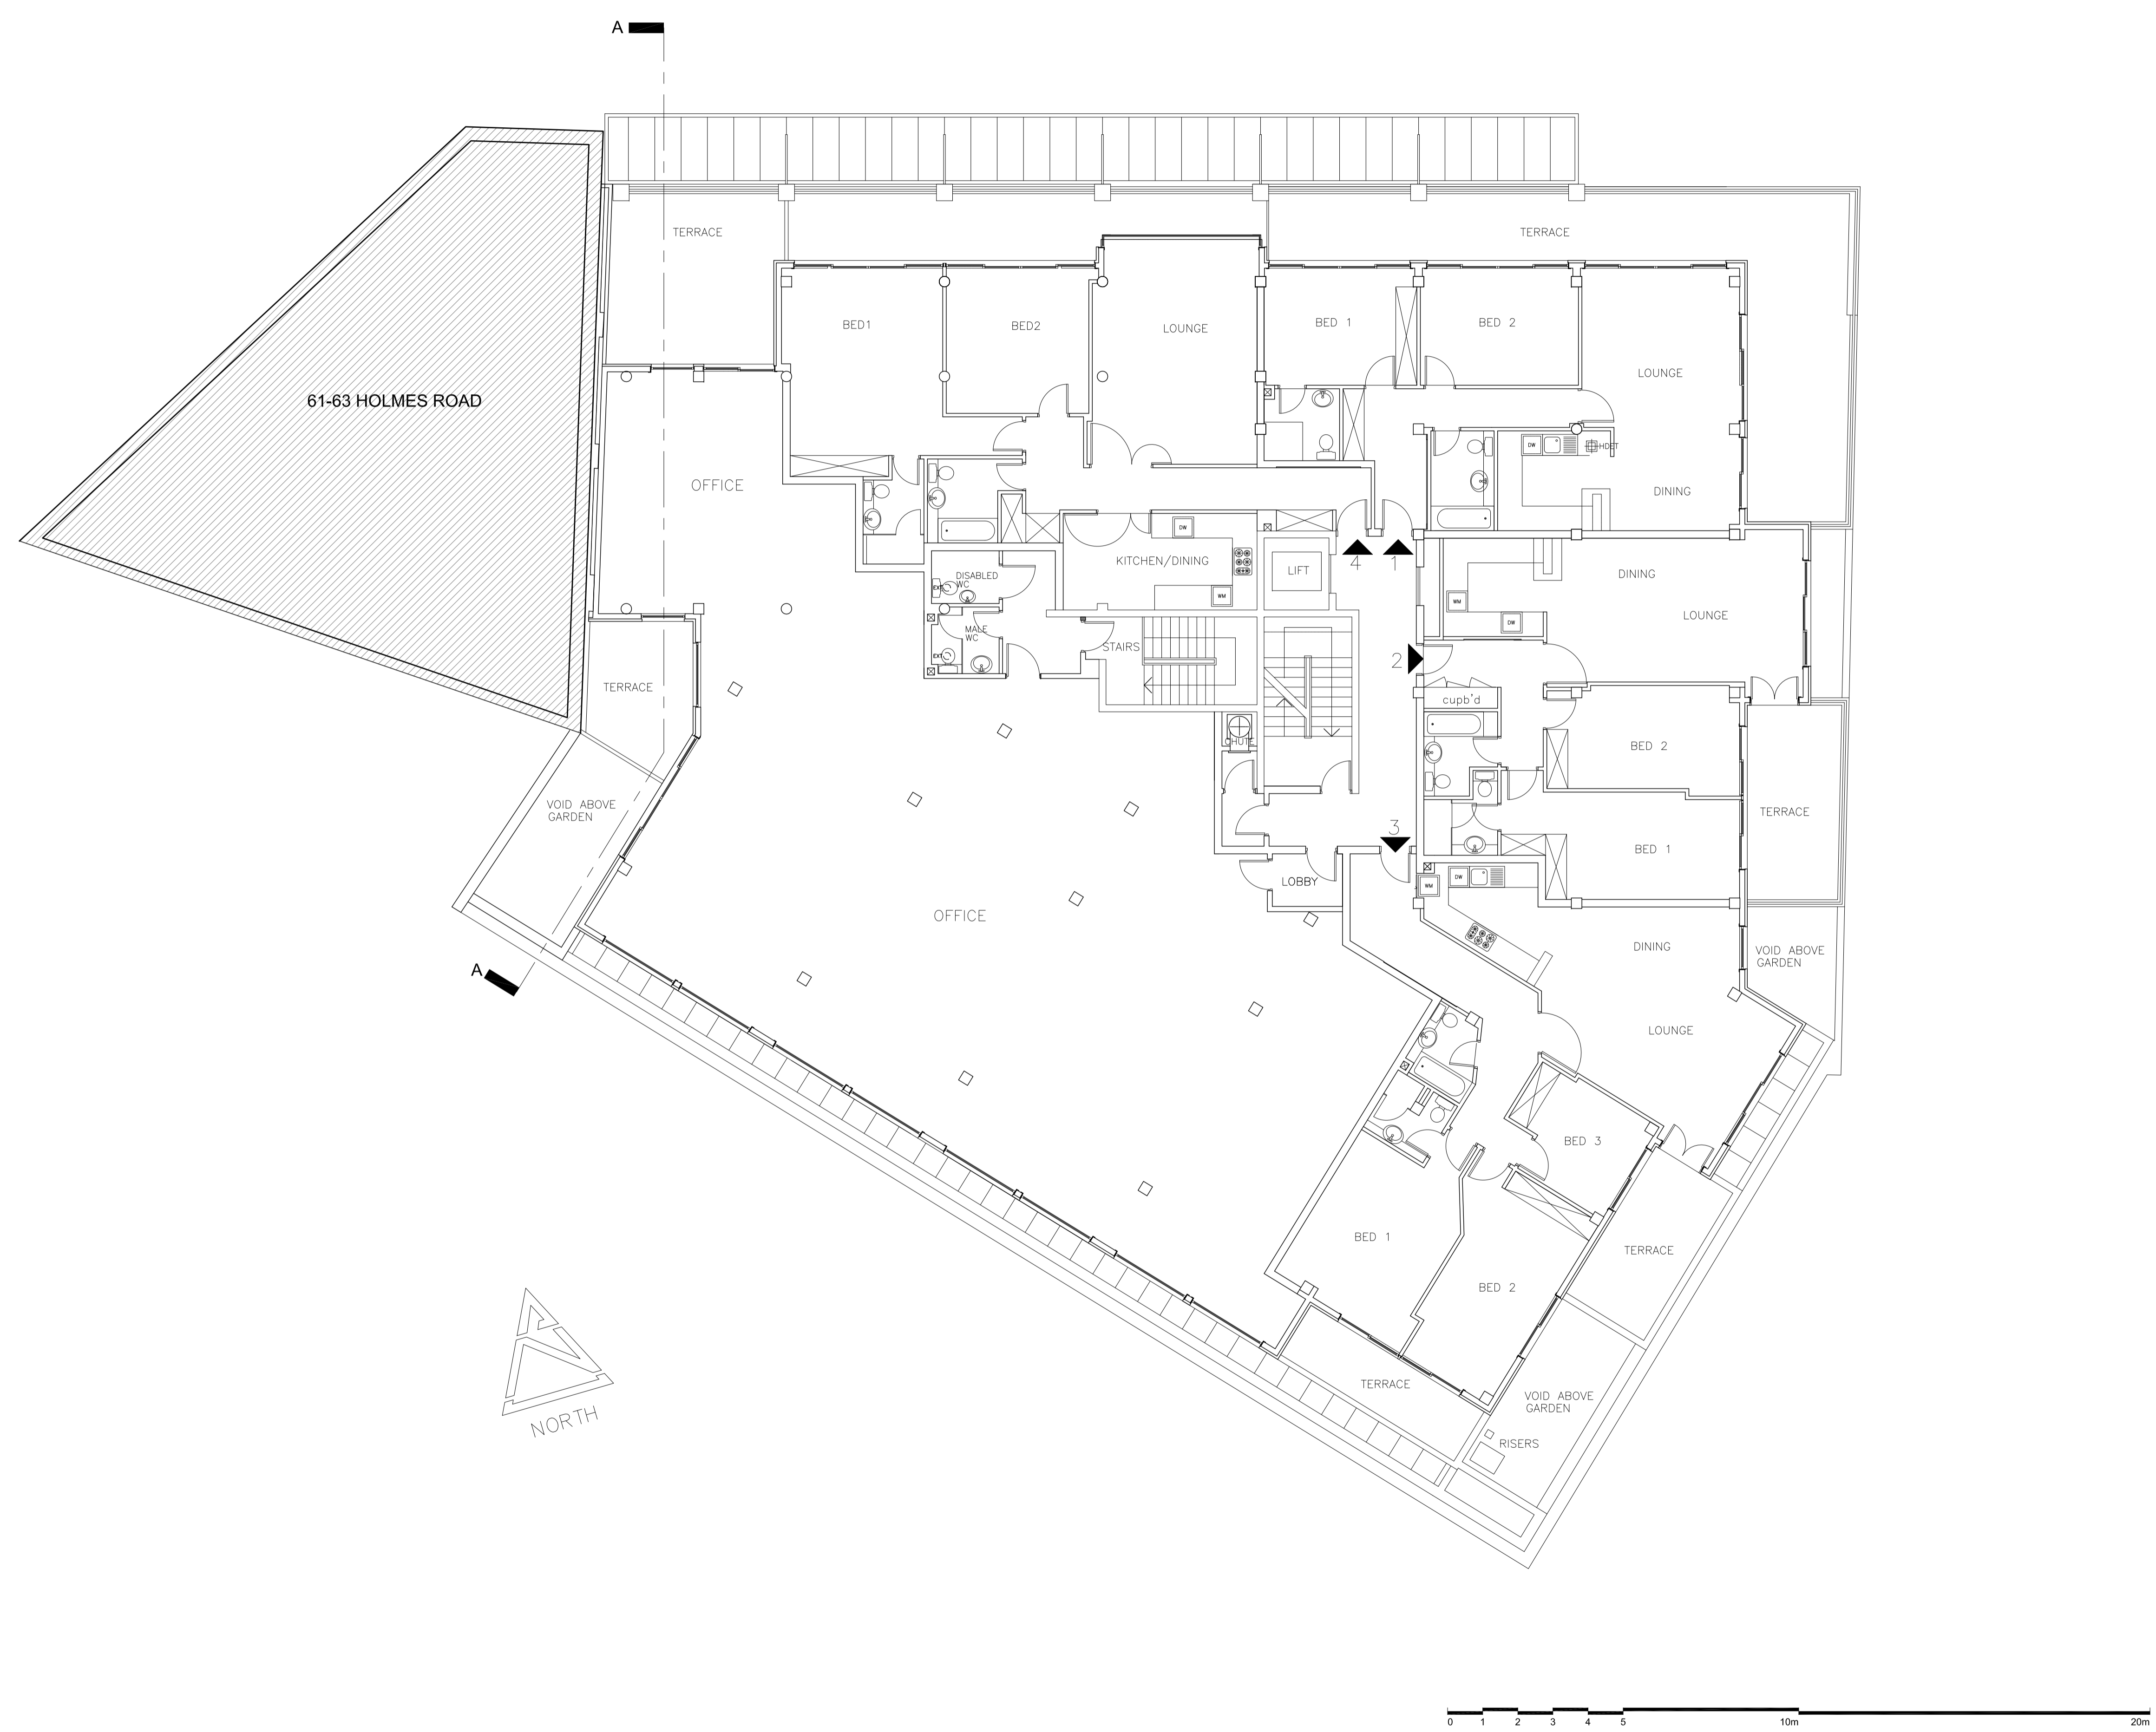

PLANNING APPLICATION

ALL DIMENSIONS TO BE CHECKED ON SITE
 WORK TO FIGURED DIMENSIONS ONLY
 REPORT DISCREPANCIES TO THE ARCHITECT
 AT ONCE BEFORE PROCEEDING

Contemporary Design Solutions

46 Great Marlborough Street
 London
 W1F 7JW
 Telephone: 020 7494 9000 Fax: 020 7494 4944

Client

KENTISH TOWN DEVELOPMENTS

Project Title
**55 - 57 HOLMES ROAD
 EXTENSION TO FIRST FLOOR
 OFFICE AND SECOND / THIRD
 FLOOR RESIDENTIAL UNITS**

Drawing Title
EXISTING FIRST FLOOR PLAN

Scale	Date	Drawn	Checked	Rev.
1: 100@A1	APRIL 2014	CT	DL	-

Drawing No. **140300-A(SO)110**

CAD plot date: 29 Apr 2014 - 12:17pm