
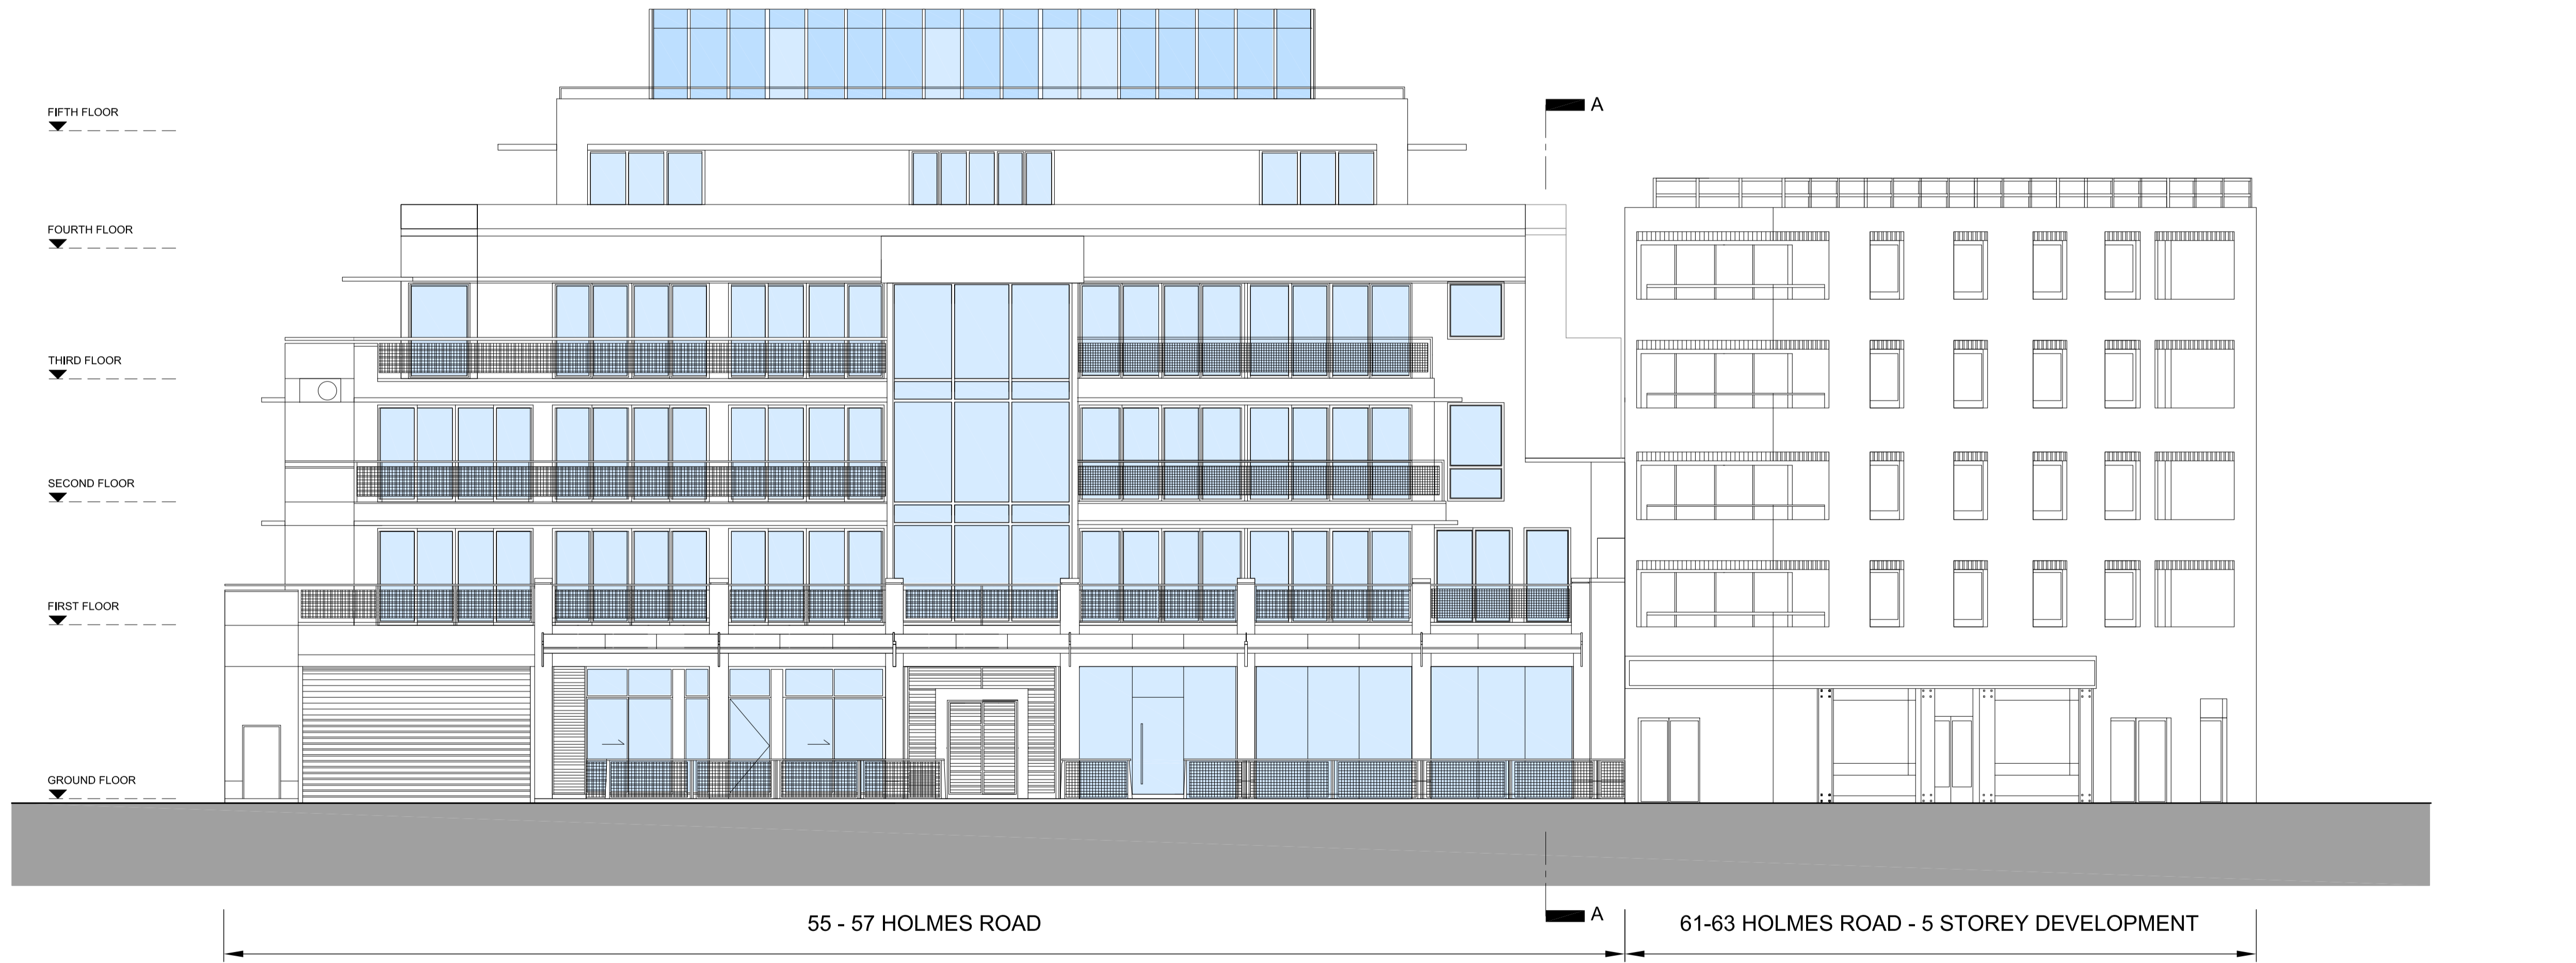


REVISIONS


Rev.	Date	By

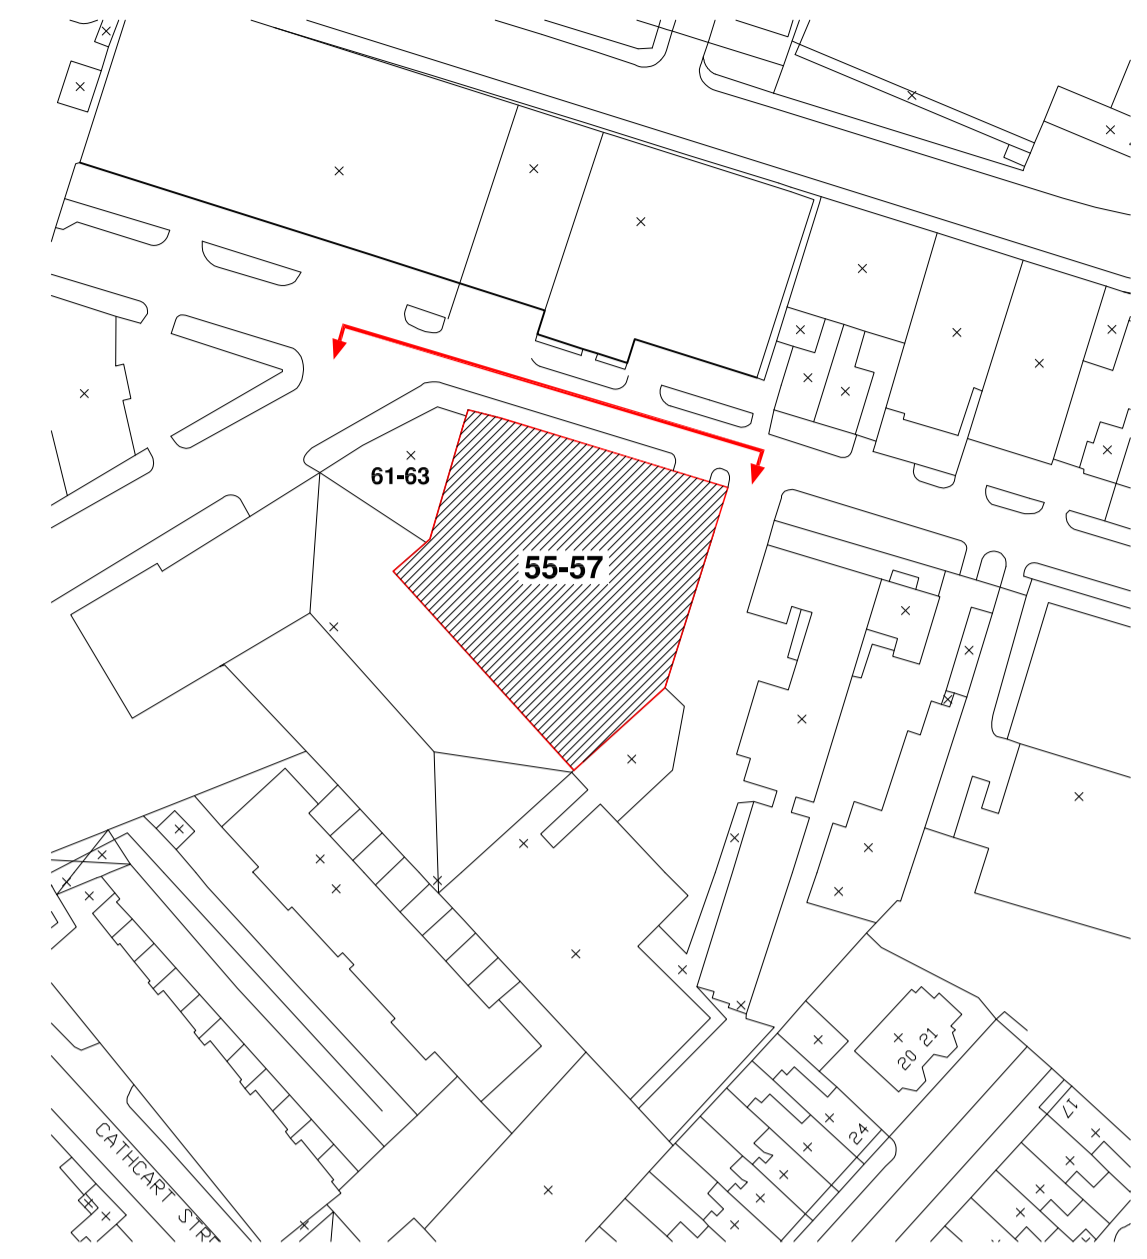

PLANNING APPLICATION

ALL DIMENSIONS TO BE CHECKED ON SITE
 WORK TO FIGURED DIMENSIONS ONLY
 REPORT DISCREPANCIES TO THE ARCHITECT
 AT ONCE BEFORE PROCEEDING

Contemporary Design Solutions

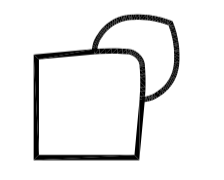

46 Great Marlborough Street
 London
 W1F 7JW
 Telephone: 020 7494 9000 Fax: 020 7494 4944

Client

KENTISH TOWN DEVELOPMENTS

Project Title
 55 - 57 HOLMES ROAD
 EXTENSION TO FIRST FLOOR
 OFFICE AND SECOND / THIRD
 FLOOR RESIDENTIAL UNITS

Drawing Title

EXISTING NORTH ELEVATION

Scale: 1: 100@A1 Date: APRIL 2014

Drawn	CT	Checked	DL
Drawing No.		Rev.	

140300-A(SO)400 -

CAD plot date: 24 Apr 2014 - 06:35pm

