




CAMDEN TOWN DETAILED PLAN OF AFFECTED AREA (scale 1:25) @ A1

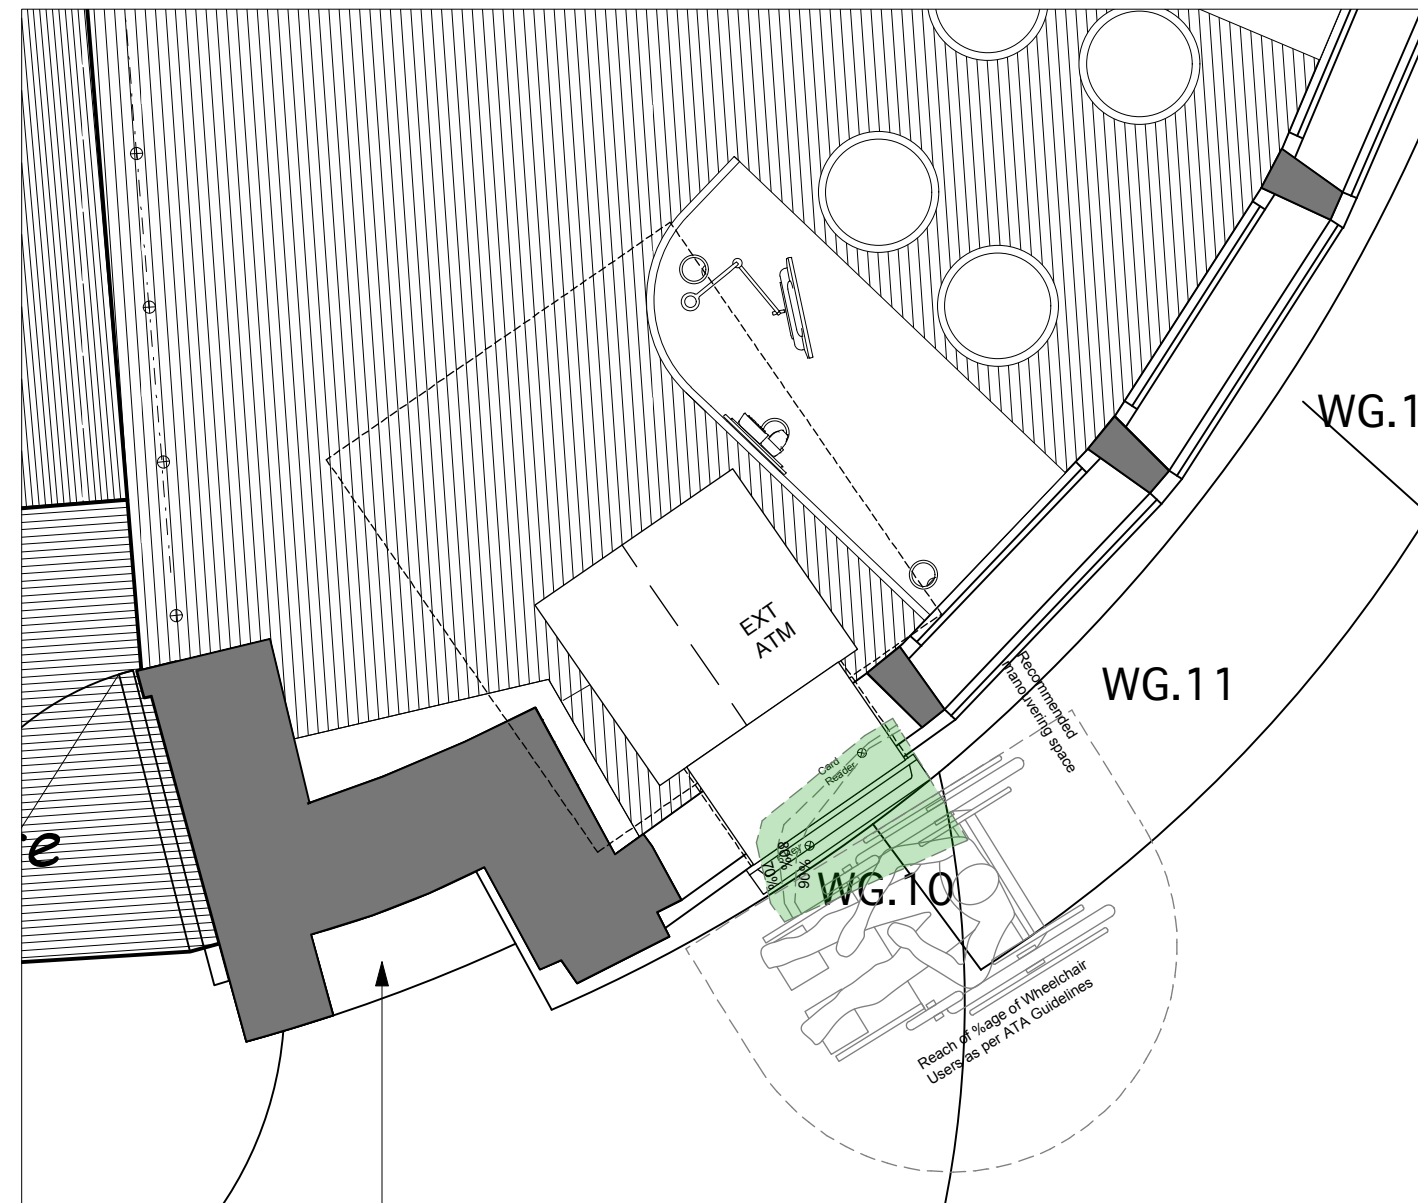


CAMDEN TOWN DETAILED PLAN OF AFFECTED AREA (scale 1:25) @ A1

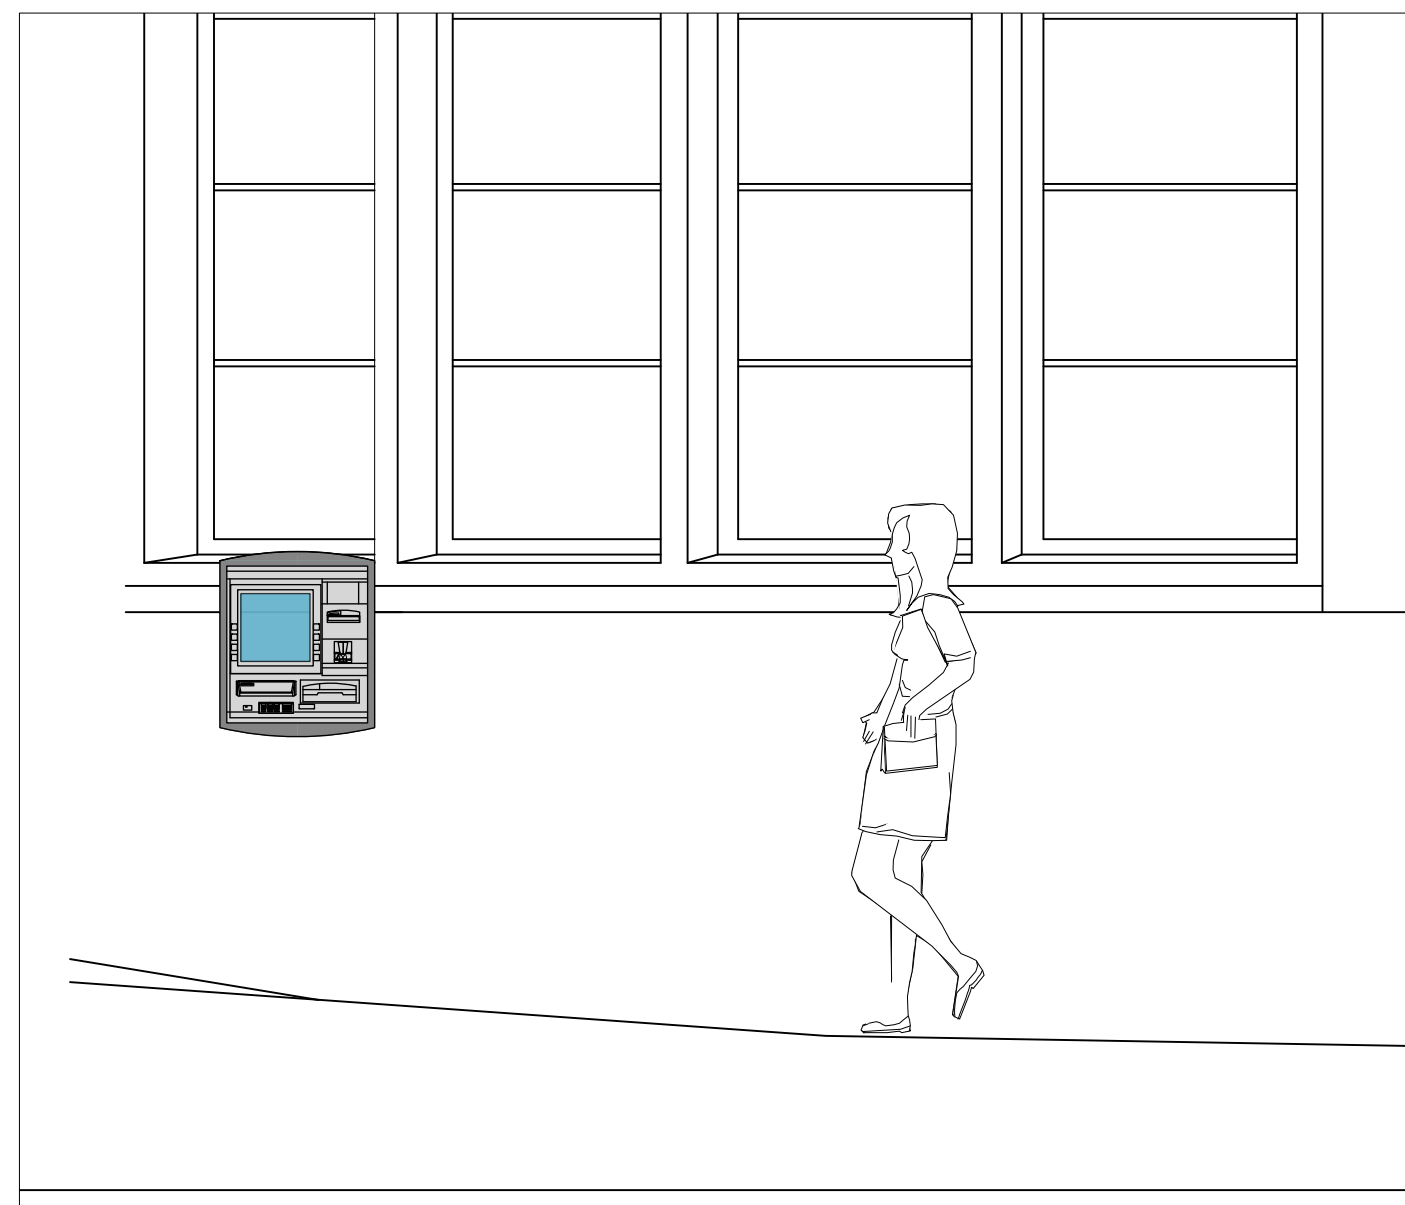

CAMDEN TOWN DETAILED ELEVATION OF AFFECTED AREA (scale 1:25) @ A1

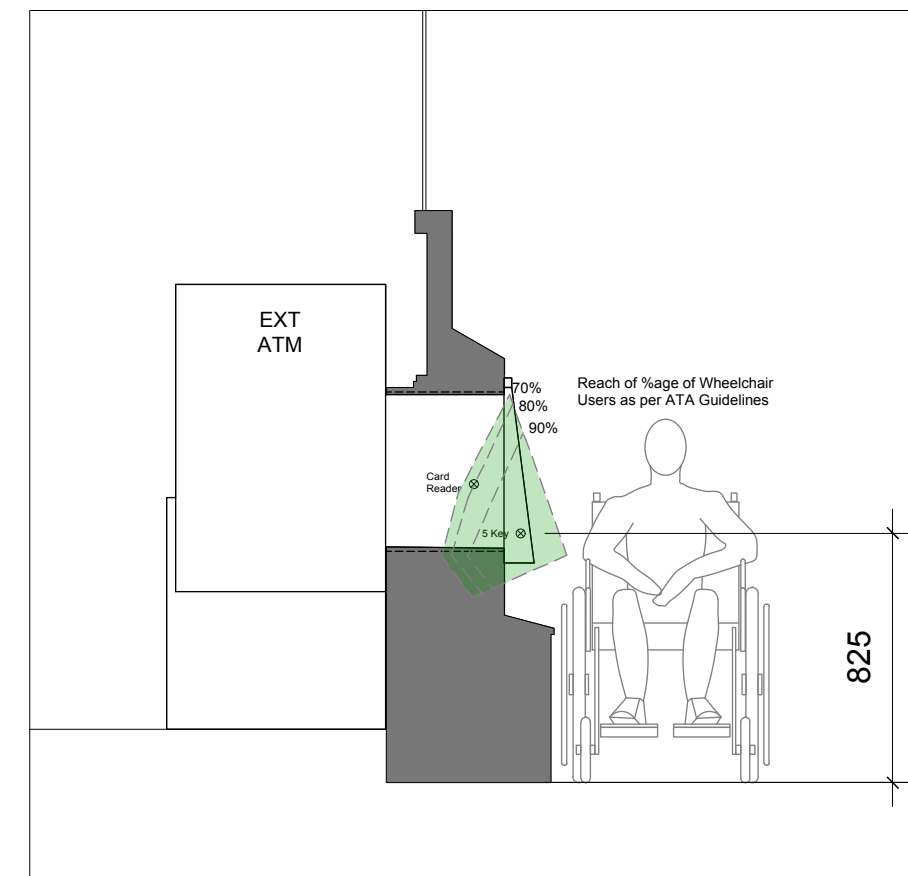

CAMDEN TOWN DETAILED SECTION OF AFFECTED AREA (scale 1:25) @ A1

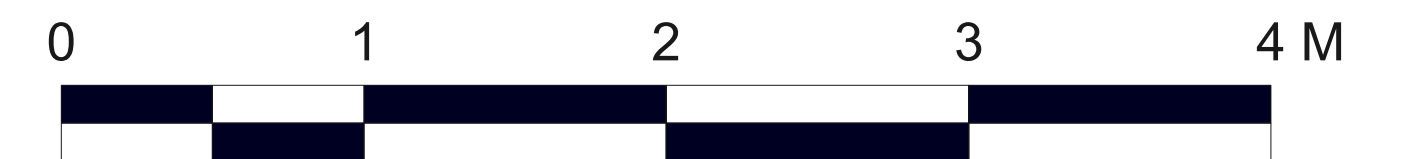

A ATM HEIGHTS ADDED 08/10/2014

REVISIONS			DRAWING		
PROJECT			DRAWING		
176 Camden High Street - Camden - London - NW1 8QL			Proposed Ground Floor Plan Detailed - 2		
SCALE @ A1	SCALE @ A3	DATE	PROJECT NUMBER	DRAWING NUMBER	REVISION
AS NOTED	AS NOTED	02.04.14	13-0865	PR 03	A
DRAWN BY	CHECKED	STATUS			
NN	TQ	PLANNING			