



CAMDEN TOWN DETAILED PLAN OF AFFECTED AREA (scale 1:25) @ A1

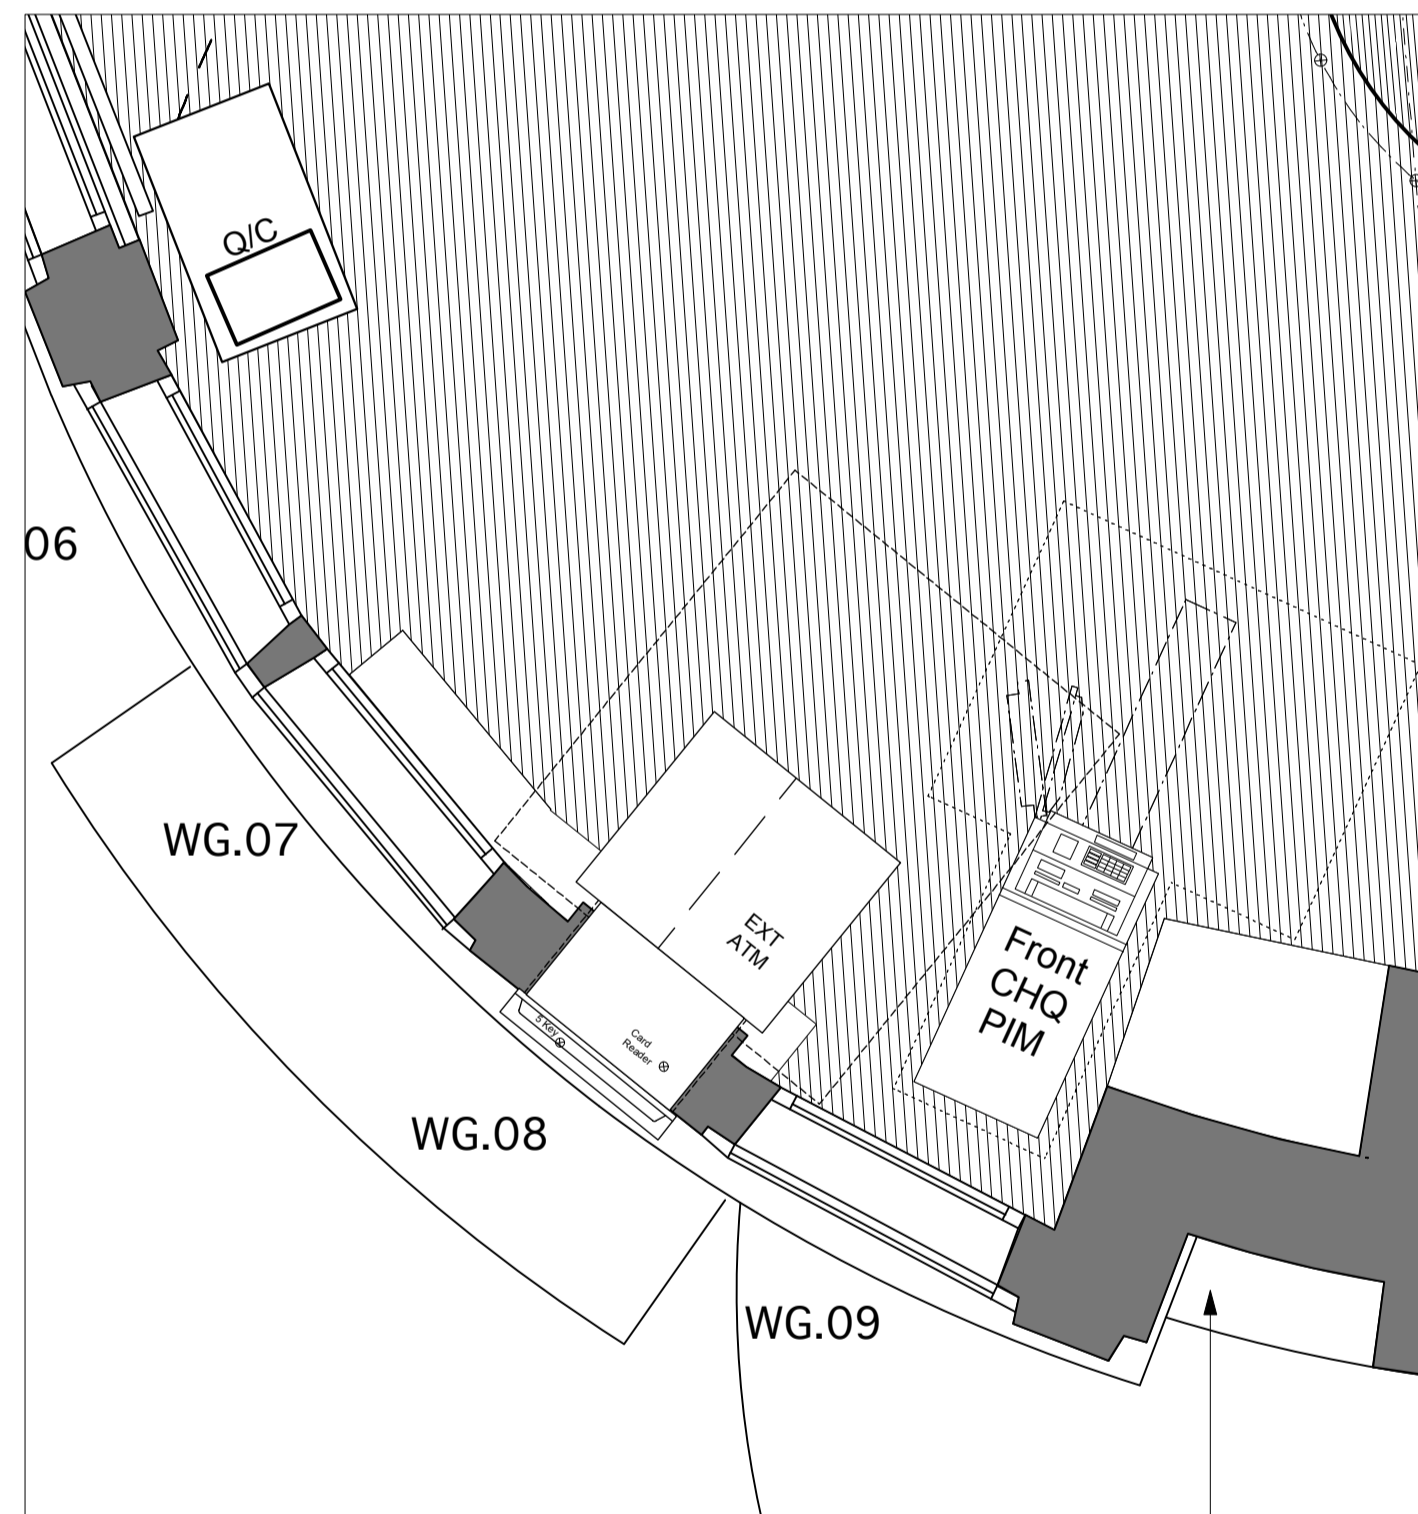

CAMDEN TOWN DETAILED PLAN OF AFFECTED AREA (scale 1:25) @ A1



CAMDEN TOWN DETAILED ELEVATION OF AFFECTED AREA (scale 1:25) @ A1

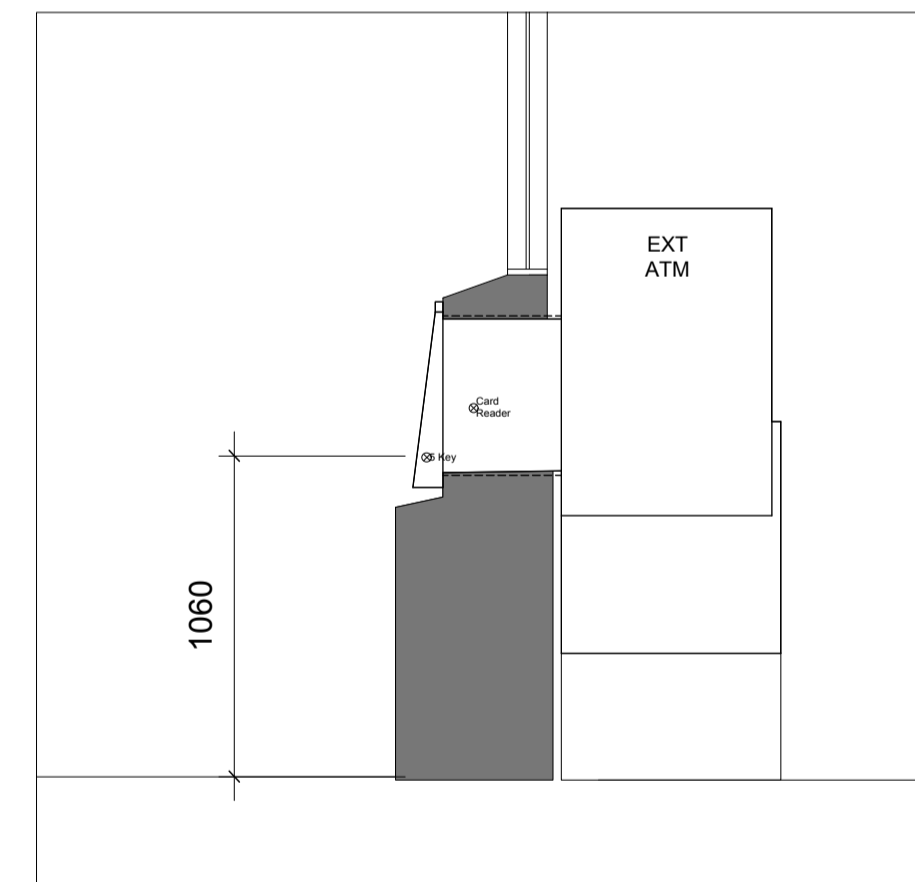

CAMDEN TOWN DETAILED SECTION OF AFFECTED AREA (scale 1:25) @ A1



REVISIONS		A ATM HEIGHTS ADDED		08/10/2014	
PROJECT			DRAWING		
176 Camden High Street - Camden - London - NW1 8QL			Proposed Ground Floor Plan Detailed		
SCALE @ A1 AS NOTED	SCALE @ A3 AS NOTED	DATE 02.04.14	PROJECT NUMBER 13-0865	DRAWING NUMBER PR 02	REVISION A
DRAWN BY NN	CHECKED TQ	STATUS PLANNING			

four architecture
cardiff • edinburgh • london • sheffield
The Lux Building
2-4 Hoxton Square
London N1 6NU
020 7613 2244

© This drawing remains the Copyright of Four Architecture and Design and may not be reproduced in whole or in any part without prior written permission.
NOTE:
All proprietary goods and materials are to be fitted in accordance with manufacturer's instructions. Codes of Practice and British Standards. All dimensions to be verified by the Contractor on site. Do not scale drawings, work to figured dimensions only.

CLIENT



CAMDEN TOWN
Self Service Evergreen Programme