


Existing Rear Elevation

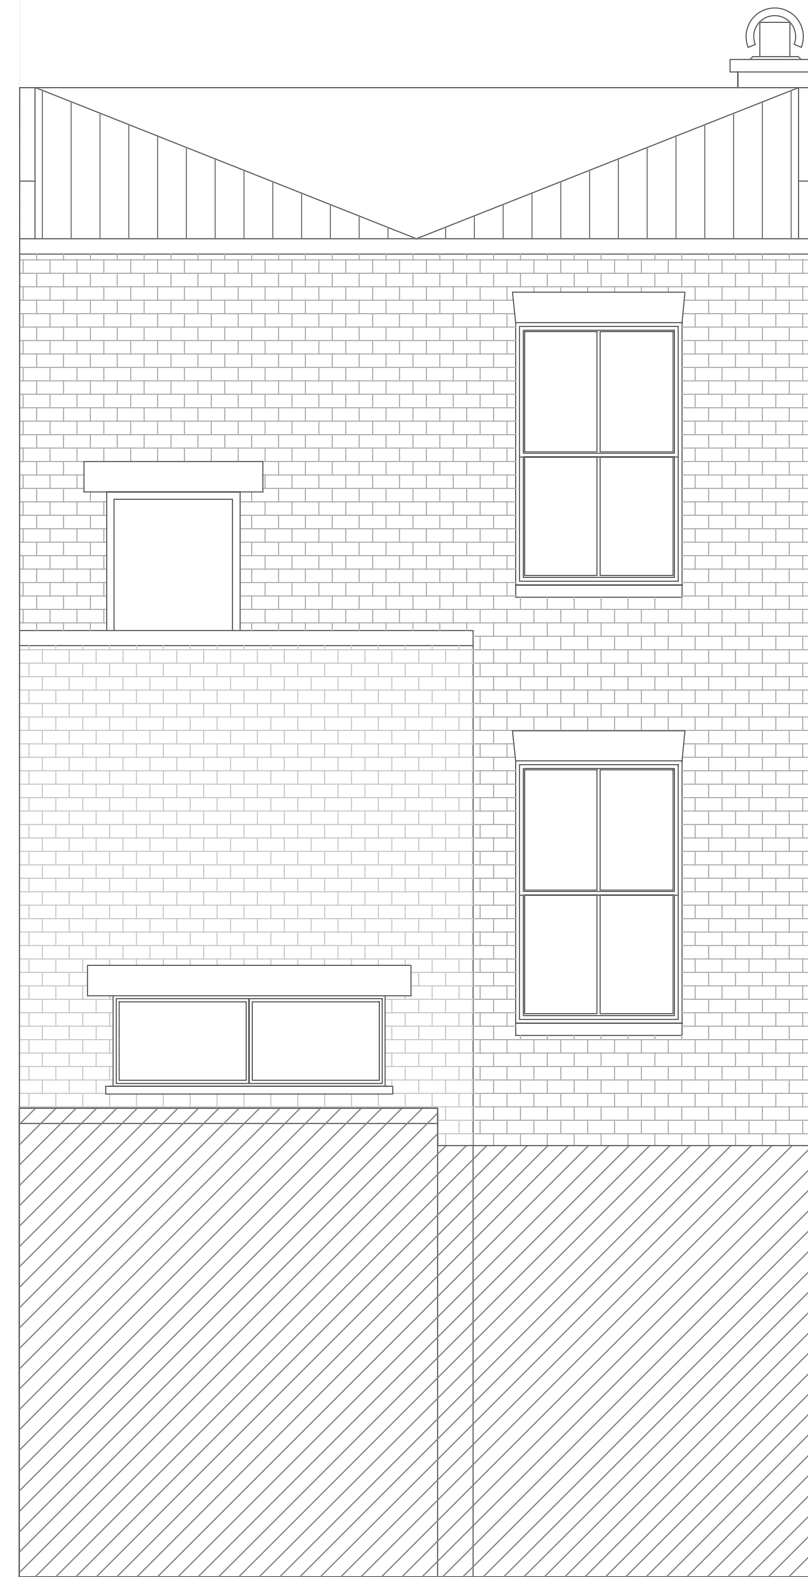

Proposed Rear Elevation

Scale 1:100 (meters)



Please check the drawing scale before taking measurements