


Note:  
RF Option 9  
BoB Scenario 1

- NOTES:**
- DO NOT SCALE.
  - ALL DIMENSIONS IN MM UNLESS OTHERWISE NOTED.
  - THIS DRAWING TO BE READ IN CONJUNCTION WITH:  
EE/98117/A3/GA/WT-01,03,04,05,06,07 & 08 INCLUSIVE
  - PROPOSALS SHOWN BOXED.

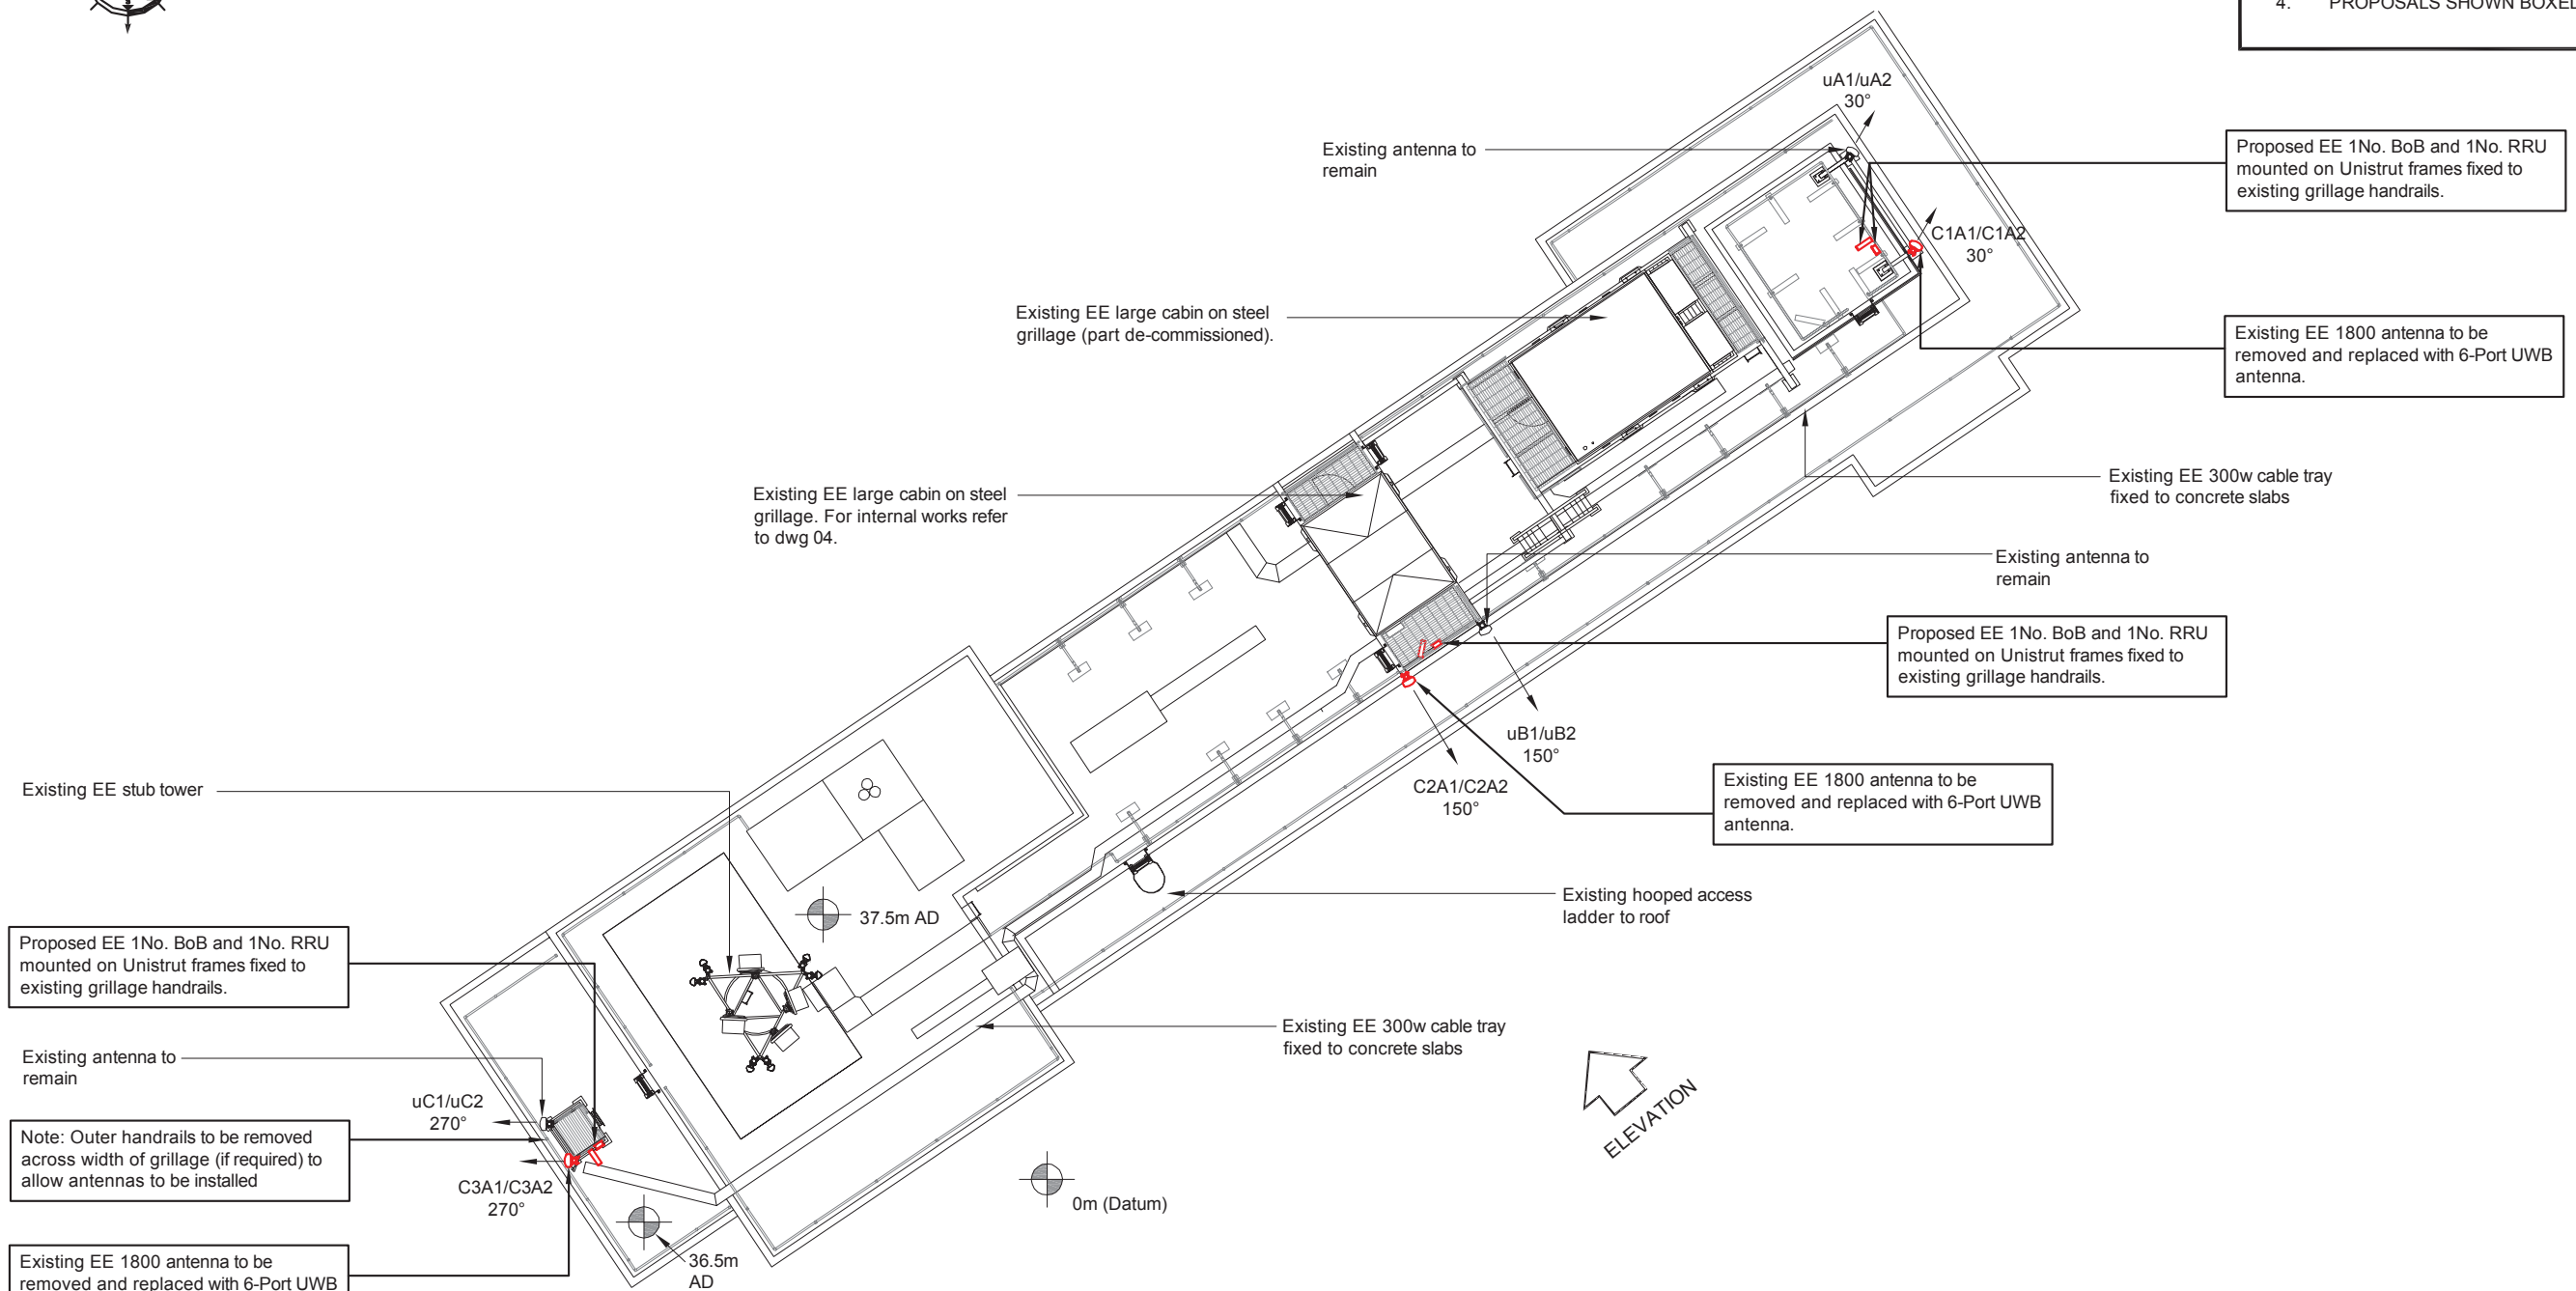

**ROOF PLAN - PROPOSED**  
SCALE 1:200

**waldon**  
telecom

WALDON TELECOM  
PHOENIX HOUSE  
PYRFORD ROAD  
WEST BYFLEET  
SURREY  
KT14 6RA  
TEL : 01932 411011  
FAX : 01932 411012

ISS.	JOB No.	DESCRIPTION	Revd	Date	Appd	Date
B	98117	EXISTING PLAN AND ELEVATIONS ADDED: MINOR CORRECTIONS	AS	23/09/14	PMc	23/09/14
A	98117	ISSUED FOR PLANNING	AS	11/08/14	AW	13/08/14
DRAWN	AS	CHECKED	PMc	APPROVED	AW	
DATE	11/08/14	DATE	13/08/14	DATE	13/08/14	

SITE No.	98117	SITE NAME	TORRINGTON PLACE
TITLE	SITE PLAN - PROPOSED		
ADDRESS	1-19 TORRINGTON PLACE CAMDEN LONDON		
POST CODE	WC1E 7HB	DRAWING No.	EE/98117/A3/GA/WT-02
ISSUE	B		




TRIDENT PLACE  
MOSQUITO WAY  
HATFIELD  
HERTFORDSHIRE  
AL10 9BW

TEL 01707 315000  
FAX 01707 319001

**NOTES:**

1. DO NOT SCALE.
2. ALL DIMENSIONS IN MM UNLESS OTHERWISE NOTED.
3. THIS DRAWING TO BE READ IN CONJUNCTION WITH: EE/98117/A3/GAWT-01,02,04,05,06,07 & 08 INCLUSIVE
4. PROPOSALS SHOWN BOXED.

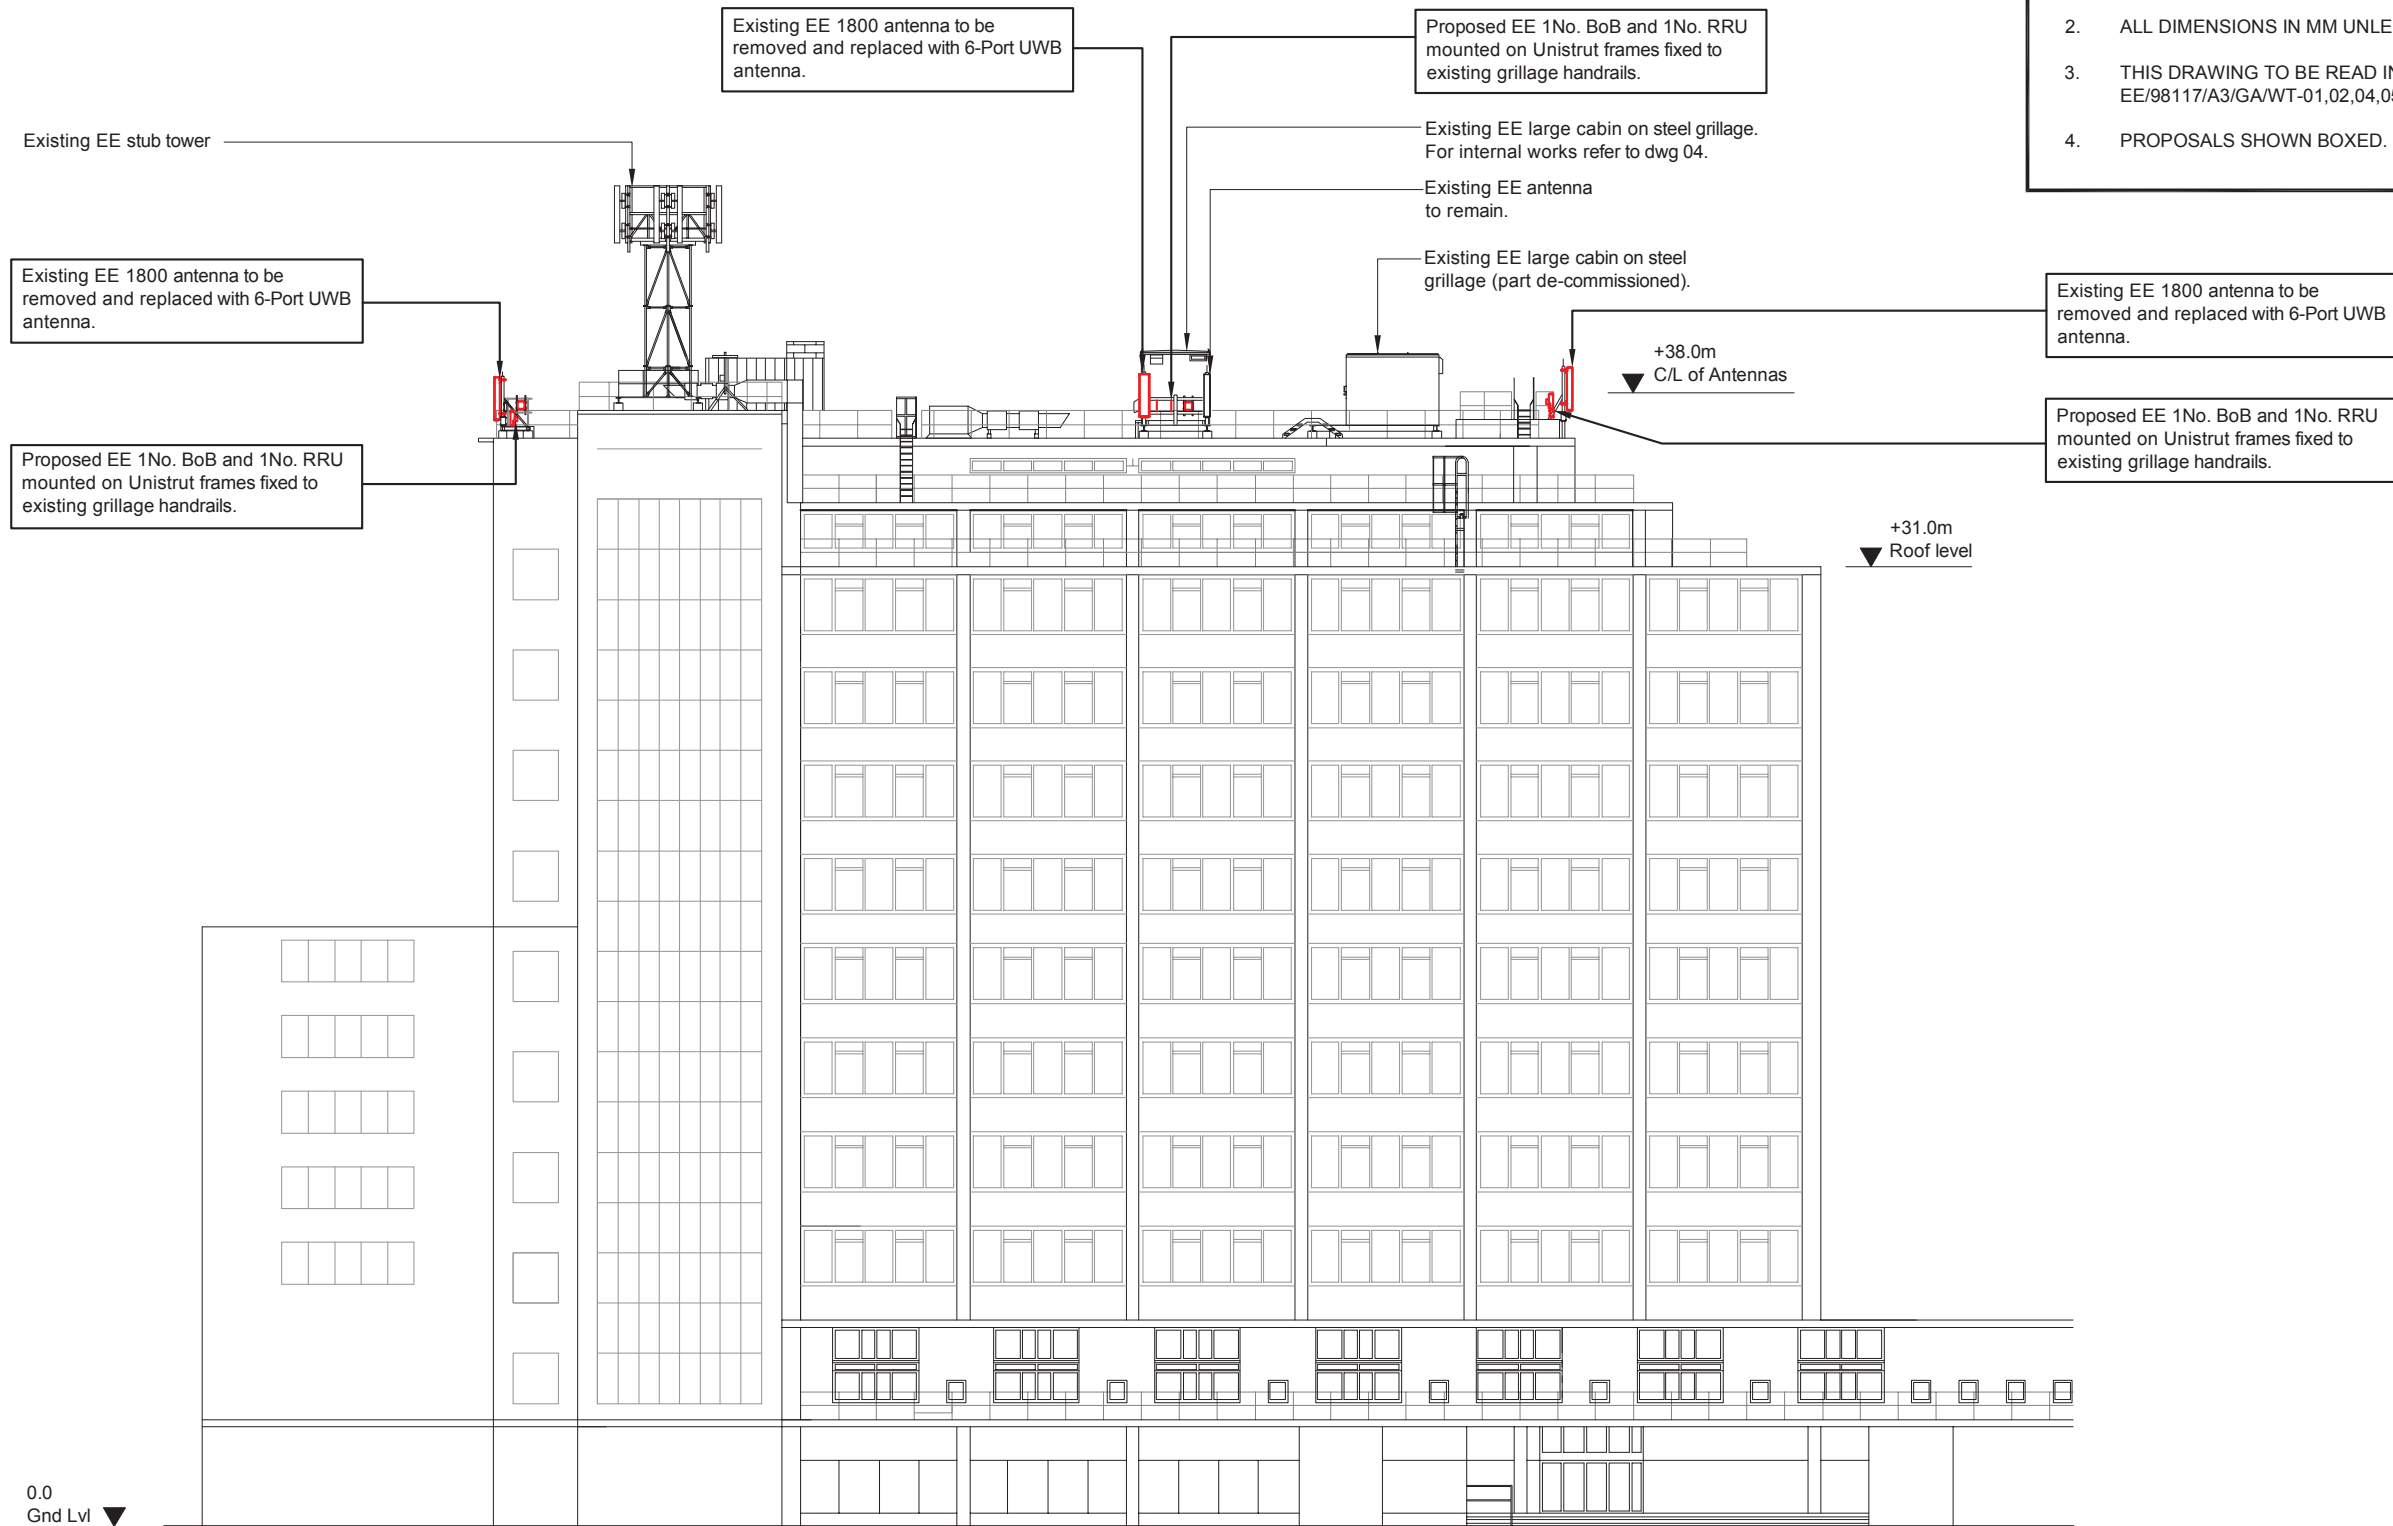

**SOUTH EAST ELEVATION - PROPOSED**

SCALE 1:250



WALDON TELECOM  
PHOENIX HOUSE  
PYRFORD ROAD  
WEST BYFLEET  
SURREY  
KT14 6RA  
TEL : 01932 411011  
FAX : 01932 411012

ISS.	JOB No.	DESCRIPTION	Rev'd	Date	App'd	Date
B	98117	EXISTING PLAN AND ELEVATIONS ADDED: MINOR CORRECTIONS	AS	23/09/14	PMc	23/09/14
A	98117	ISSUED FOR PLANNING	AS	11/08/14	AW	13/08/14


  

DRAWN	AS	CHECKED	PMc	APPROVED	AW
DATE	11/08/14	DATE	13/08/14	DATE	13/08/14

SITE No.	98117	SITE NAME	TORRINGTON PLACE
TITLE	SITE ELEVATION - PROPOSED		
ADDRESS	1-19 TORRINGTON PLACE CAMDEN LONDON		
POST CODE	WC1E 7HB	DRAWING No.	EE/98117/A3/GAWT-03
ISSUE	B		




TRIDENT PLACE  
MOSQUITO WAY  
HATFIELD  
HERTFORDSHIRE  
AL10 9BW  
TEL 01707 315000  
FAX 01707 319001

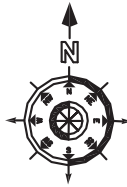

**NOTES:**

1. DO NOT SCALE.
2. ALL DIMENSIONS IN MM UNLESS OTHERWISE NOTED.
3. THIS DRAWING TO BE READ IN CONJUNCTION WITH:  
EE/98117/A3/GA/WT-01,03,04,05,06,07 & 08 INCLUSIVE
4. PROPOSALS SHOWN BOXED.

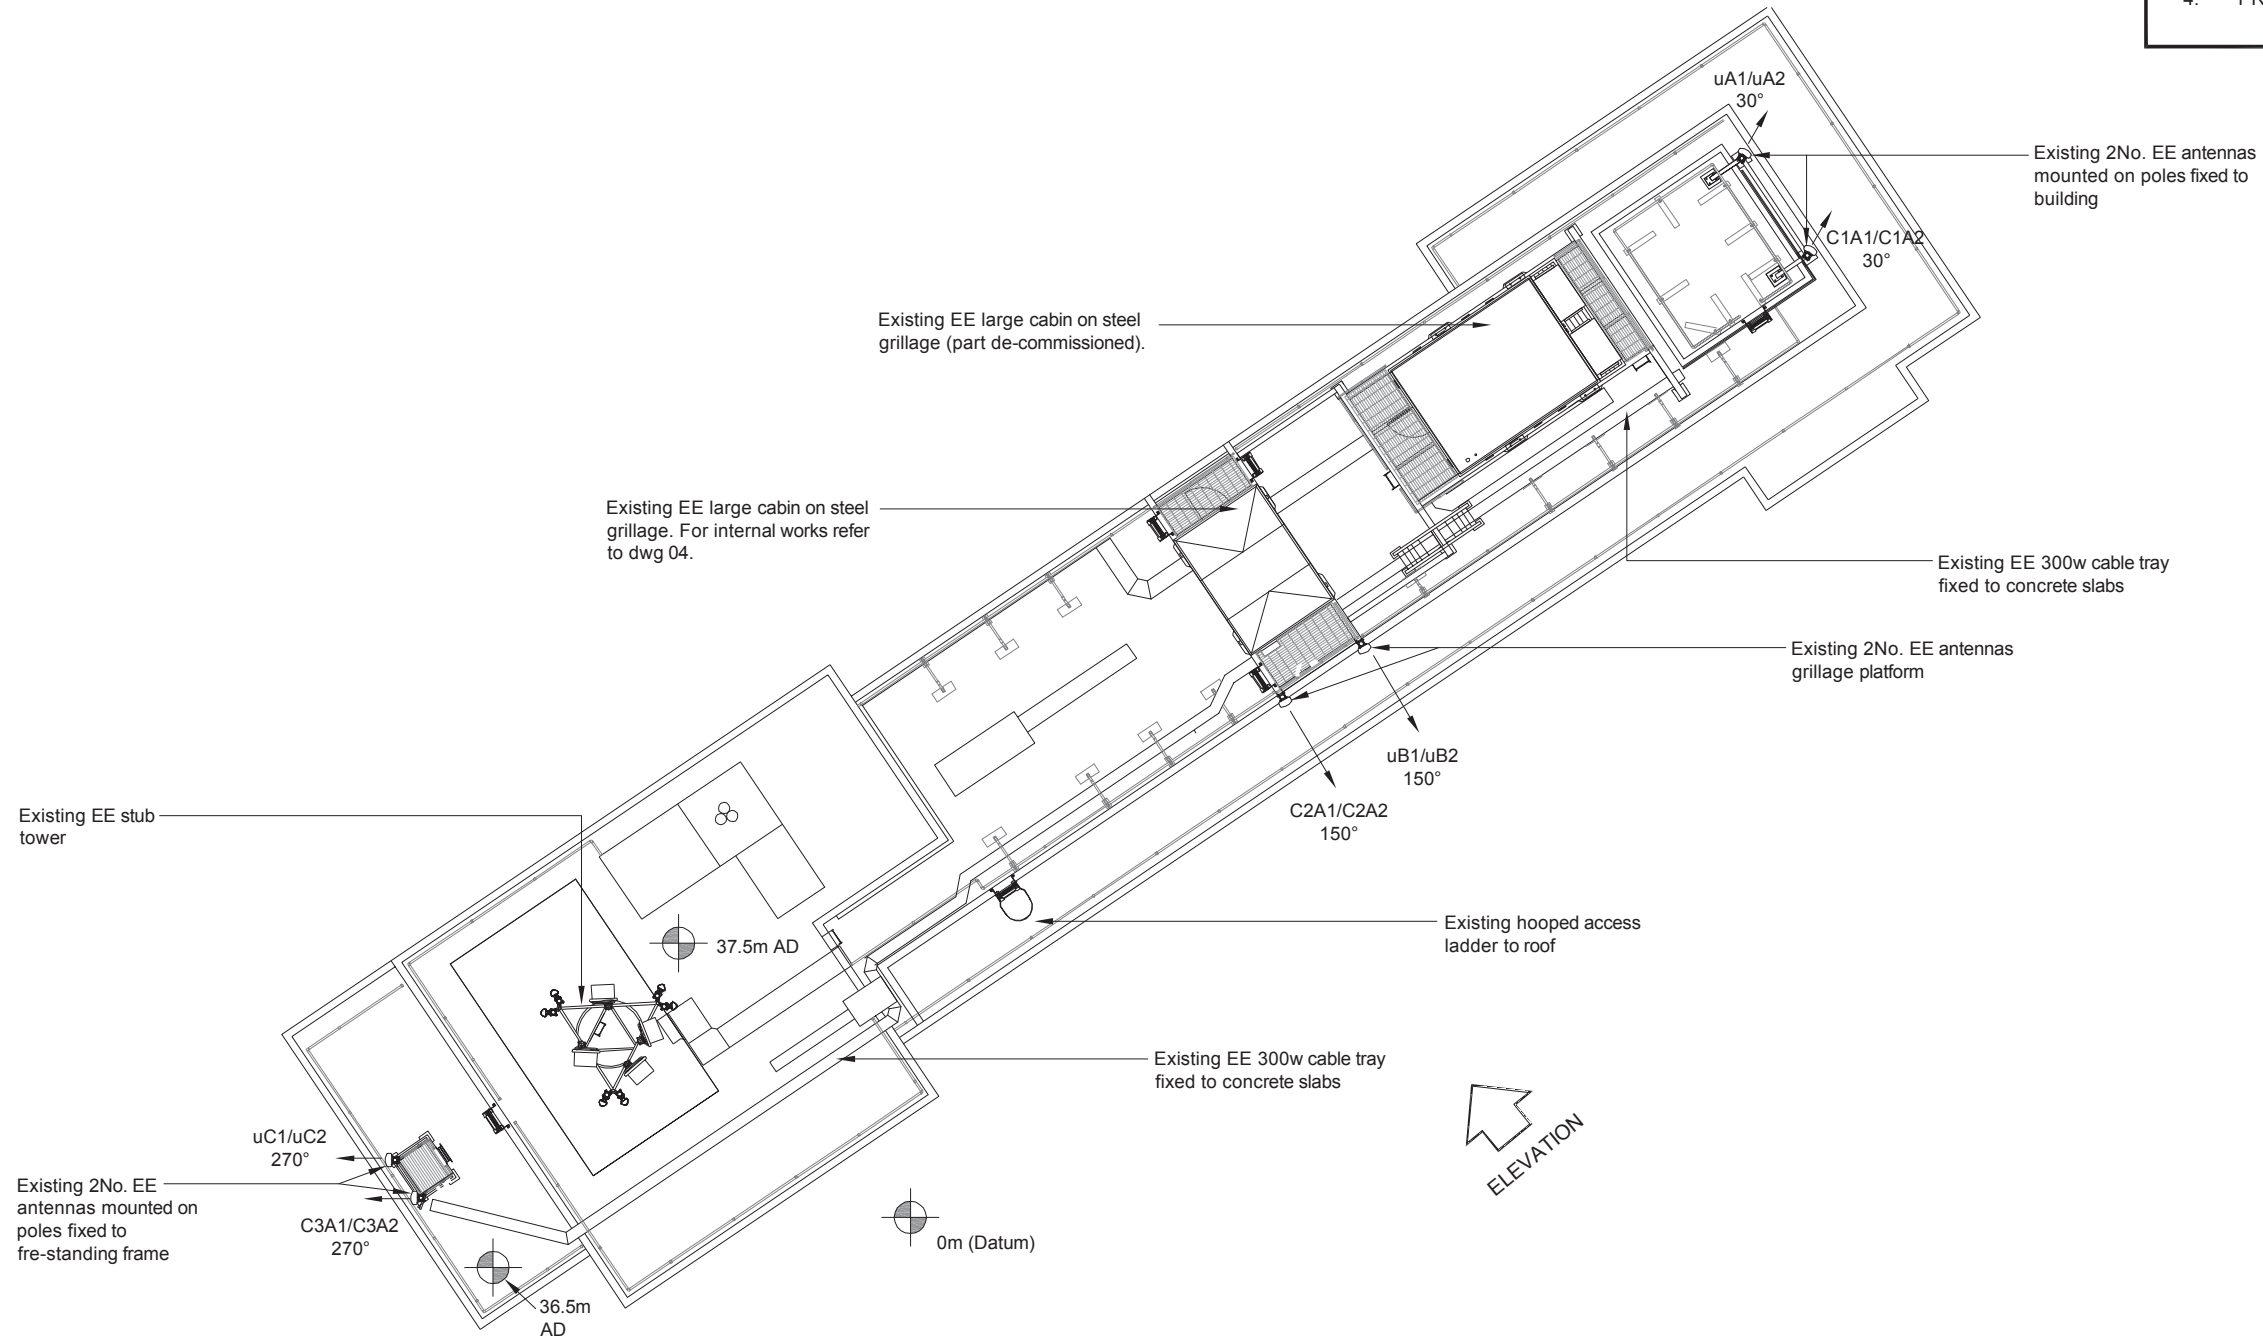

**ROOF PLAN - EXISTING**  
SCALE 1:200



WALDON TELECOM  
PHOENIX HOUSE  
PYRFORD ROAD  
WEST BYFLEET  
SURREY  
KT14 6RA  
TEL : 01932 411011  
FAX : 01932 411012

ISS.	JOB No.	DESCRIPTION	Revd	Date	Appd	Date
B	98117	EXISTING PLAN AND ELEVATIONS ADDED: MINOR CORRECTIONS	AS	23/09/14	PMc	23/09/14
A	98117	ISSUED FOR PLANNING	AS	11/08/14	AW	13/08/14
DRAWN	AS	CHECKED	PMc	APPROVED	AW	
DATE	11/08/14	DATE	13/08/14	DATE	13/08/14	


SITE No.	98117	SITE NAME	TORRINGTON PLACE
TITLE	SITE PLAN - EXISTING		
ADDRESS	1-19 TORRINGTON PLACE CAMDEN LONDON		
POST CODE	WC1E 7HB	DRAWING No.	EE/98117/A3/GA/WT-09
		ISSUE	B



TRIDENT PLACE  
MOSQUITO WAY  
HATFIELD  
HERTFORDSHIRE  
AL10 9BW  
TEL 01707 315000  
FAX 01707 319001

**NOTES:**

1. DO NOT SCALE.
2. ALL DIMENSIONS IN MM UNLESS OTHERWISE NOTED.
3. THIS DRAWING TO BE READ IN CONJUNCTION WITH:  
EE/98117/A3/GA/WT-01,02,04,05,06,07 & 08 INCLUSIVE
4. PROPOSALS SHOWN BOXED.

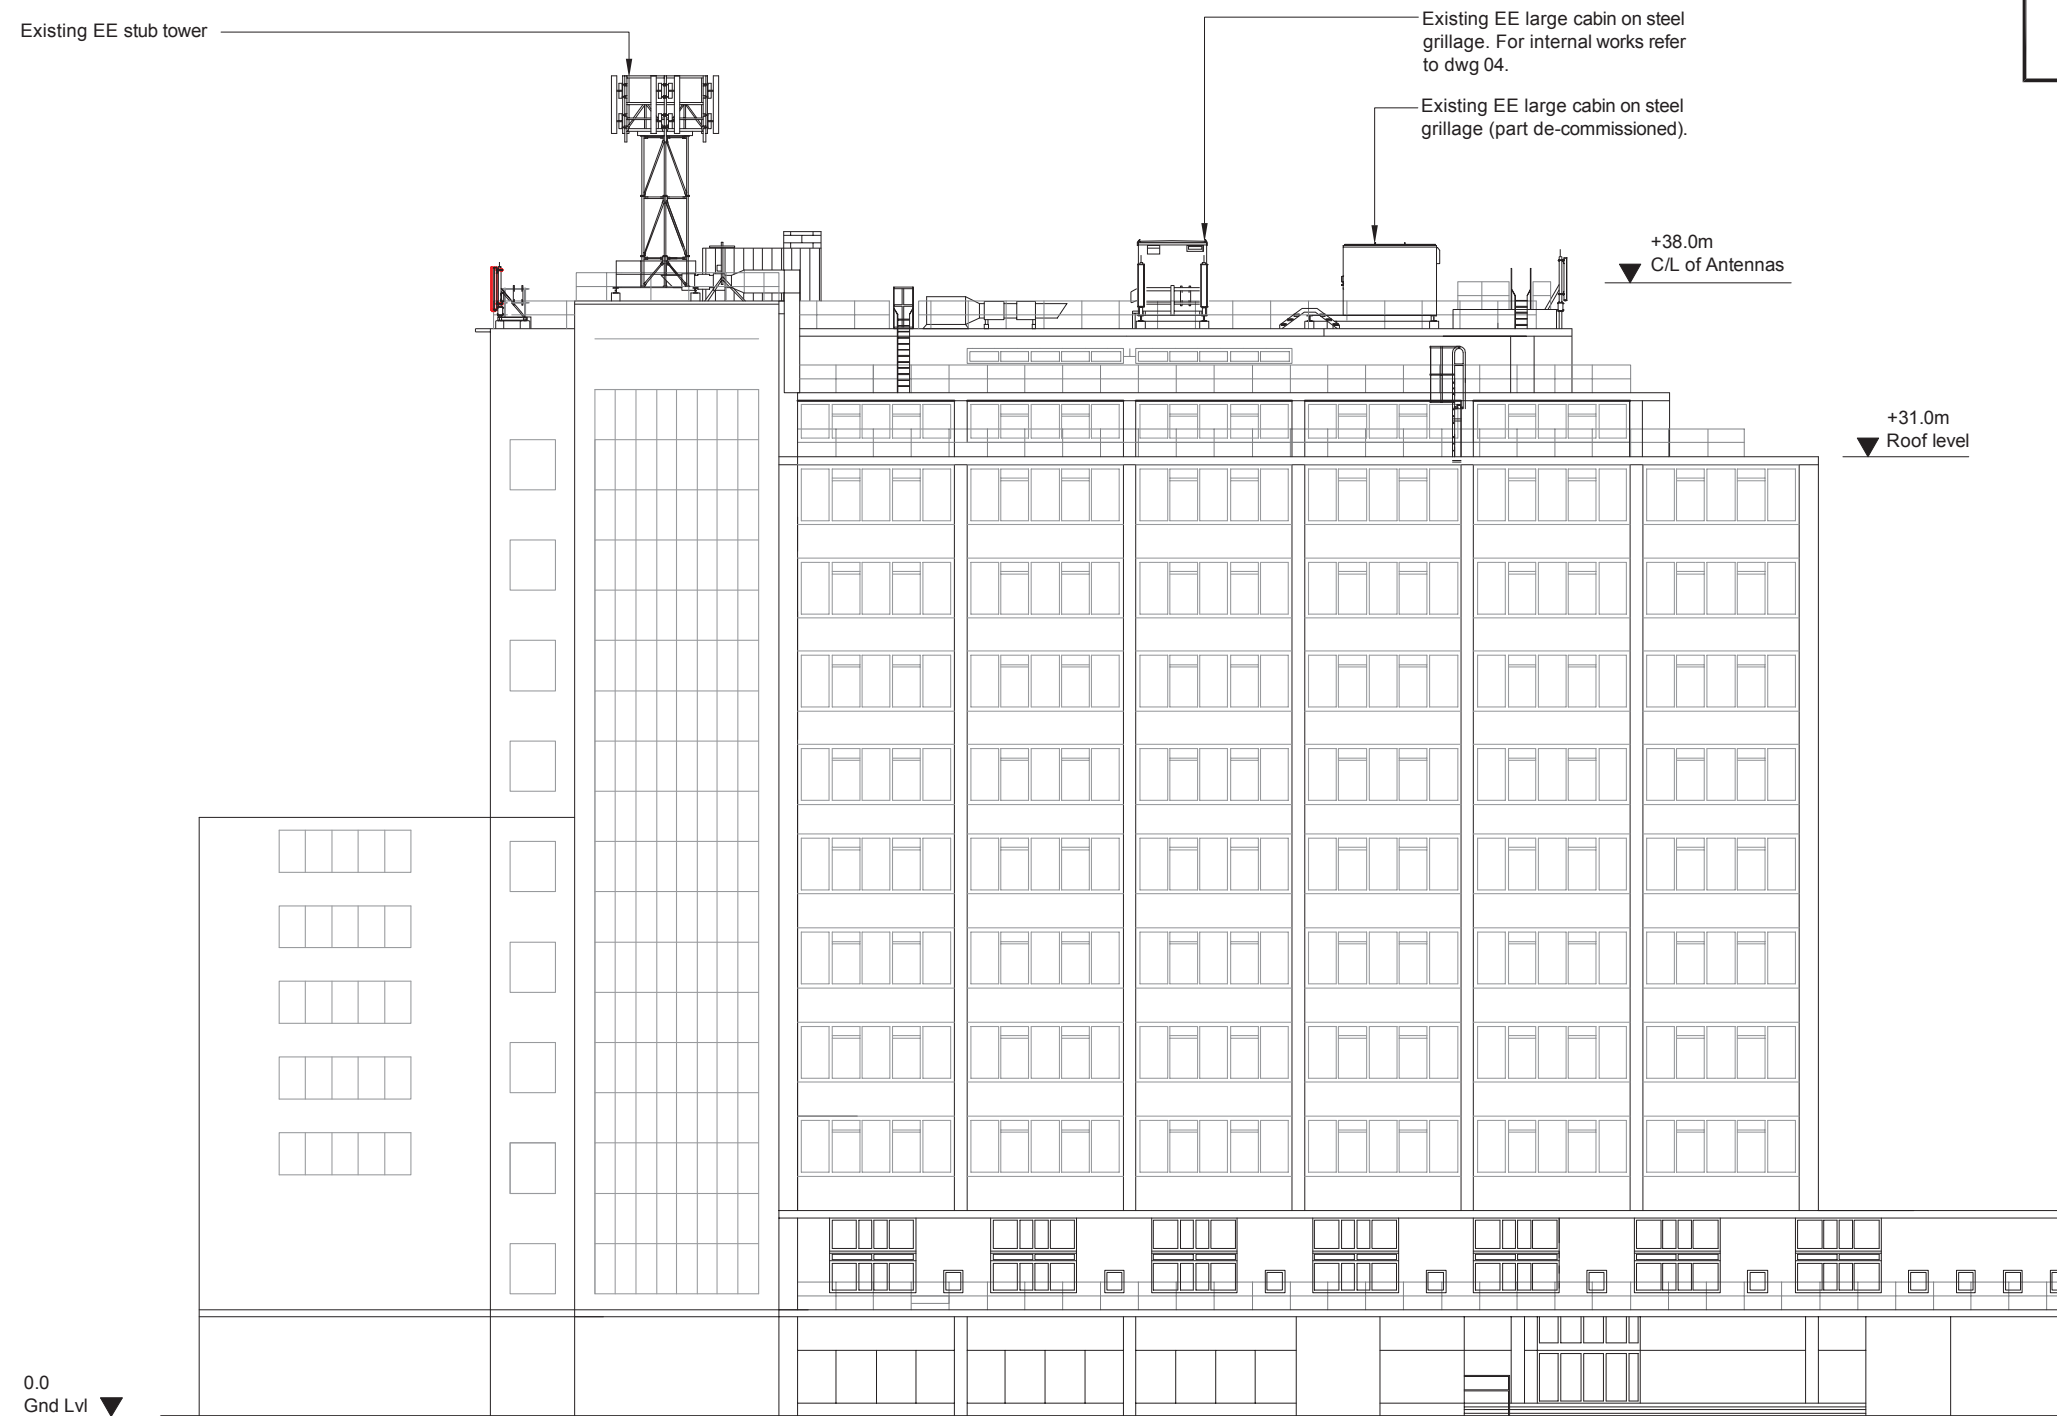

**SOUTH EAST ELEVATION - EXISTING**

SCALE 1:250



WALDON TELECOM  
PHOENIX HOUSE  
PYRFORD ROAD  
WEST BYFLEET  
SURREY  
KT14 6RA  
TEL : 01932 411011  
FAX : 01932 411012

ISS.	JOB No.	DESCRIPTION	Revd	Date	Appd	Date
B	98117	EXISTING PLAN AND ELEVATIONS ADDED: MINOR CORRECTIONS	AS	23/09/14	PMc	23/09/14
A	98117	ISSUED FOR PLANNING	AS	11/08/14	AW	13/08/14
DRAWN	AS	CHECKED	PMc	APPROVED	AW	SCALE:
DATE	11/08/14	DATE	13/08/14	DATE	13/08/14	<b>As Shown</b>

SITE No.	98117	SITE NAME	TORRINGTON PLACE
TITLE	SITE ELEVATION - EXISTING		
ADDRESS	1-19 TORRINGTON PLACE CAMDEN LONDON		
POST CODE	WC1E 7HB	DRAWING No.	EE/98117/A3/GA/WT-10
ISSUE	B		



TRIDENT PLACE  
MOSQUITO WAY  
HATFIELD  
HERTFORDSHIRE  
AL10 9BW  
TEL 01707 315000  
FAX 01707 319001