


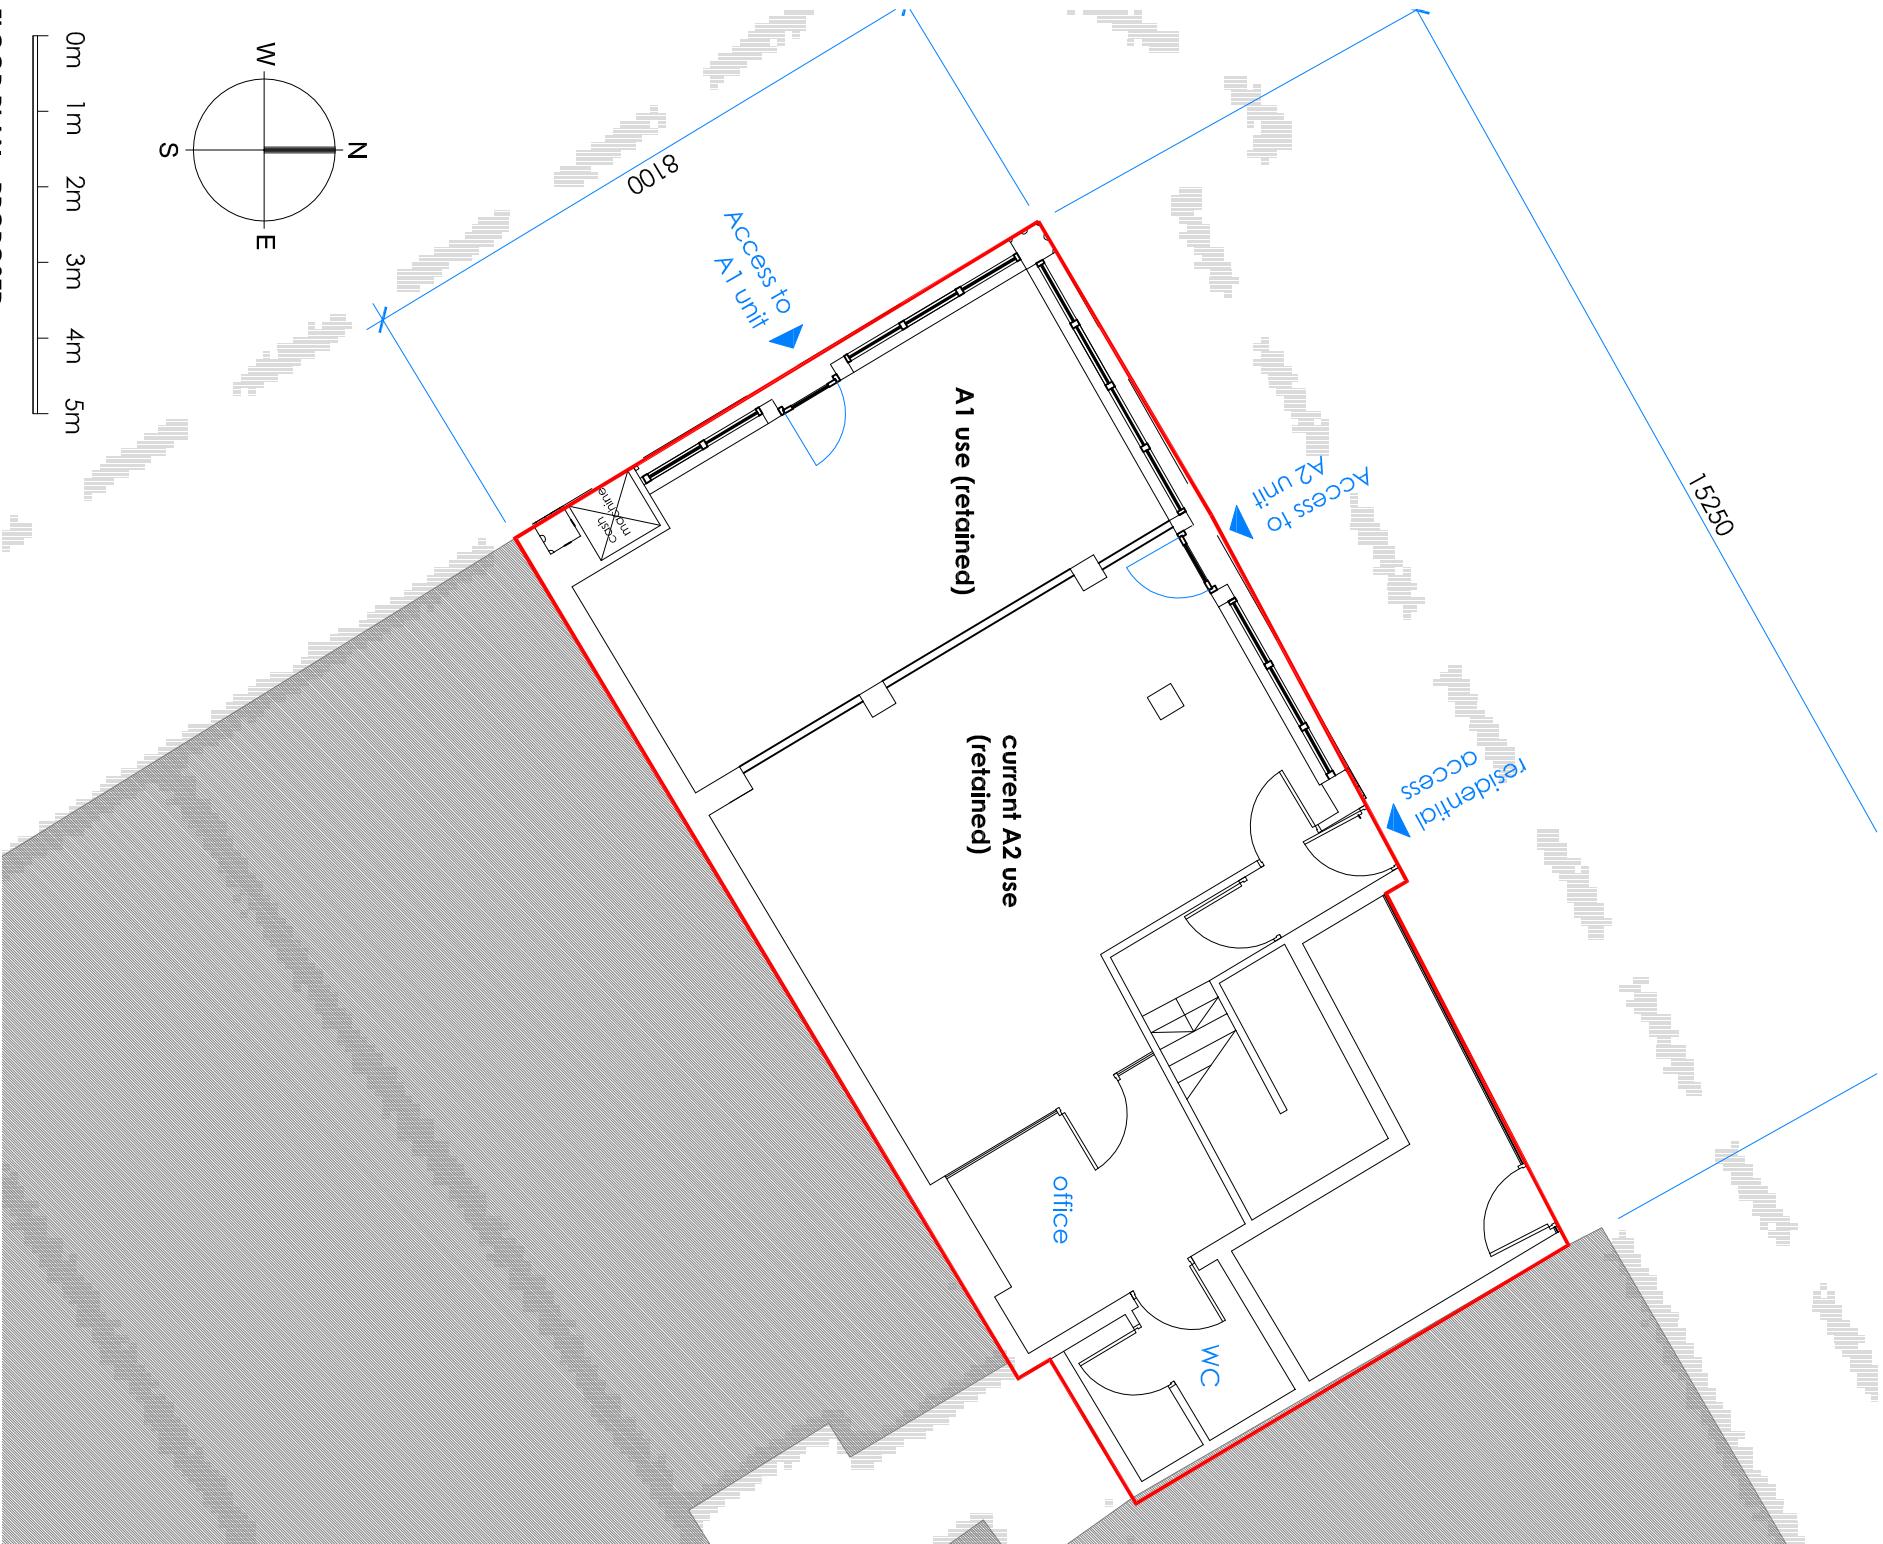

FLOOR PLAN - PROPOSED
1:100



A-ZERO	
BABEL STUDIOS 82 SOUTHWARK BRIDGE ROAD LONDON SE1 0AS, UK	t. +44 207 7012654 e. info@a-zero.co.uk w. www.a-zero.co.uk
RIBA	Chartered Practice
<small>Figured dimensions must be taken in preference to scaled dimensions and any discrepancies or errors are to be referred to the designers. Contractors, sub-contractors, and suppliers must verify all dimensions on site before commencing any work or production of shop drawings.</small>	<small>■ New build ■ Demolish — Site boundary</small>
<small>© Copyright: This drawing or design may not be reproduced without permission.</small>	

WORKSTAGE : PLANNING		PROJECT	46 CAMDEN HIGH STREET
DRAWING	DATE	SCALE	201 : PLANS - PROPOSED
	12.07.14	1:100 @ A3	Rev. no. :-
			Drawn by: GB Check: PT