


TYPICAL UNDERFLOOR HEATING INSTALLATION SECTION  
NOT TO SCALE

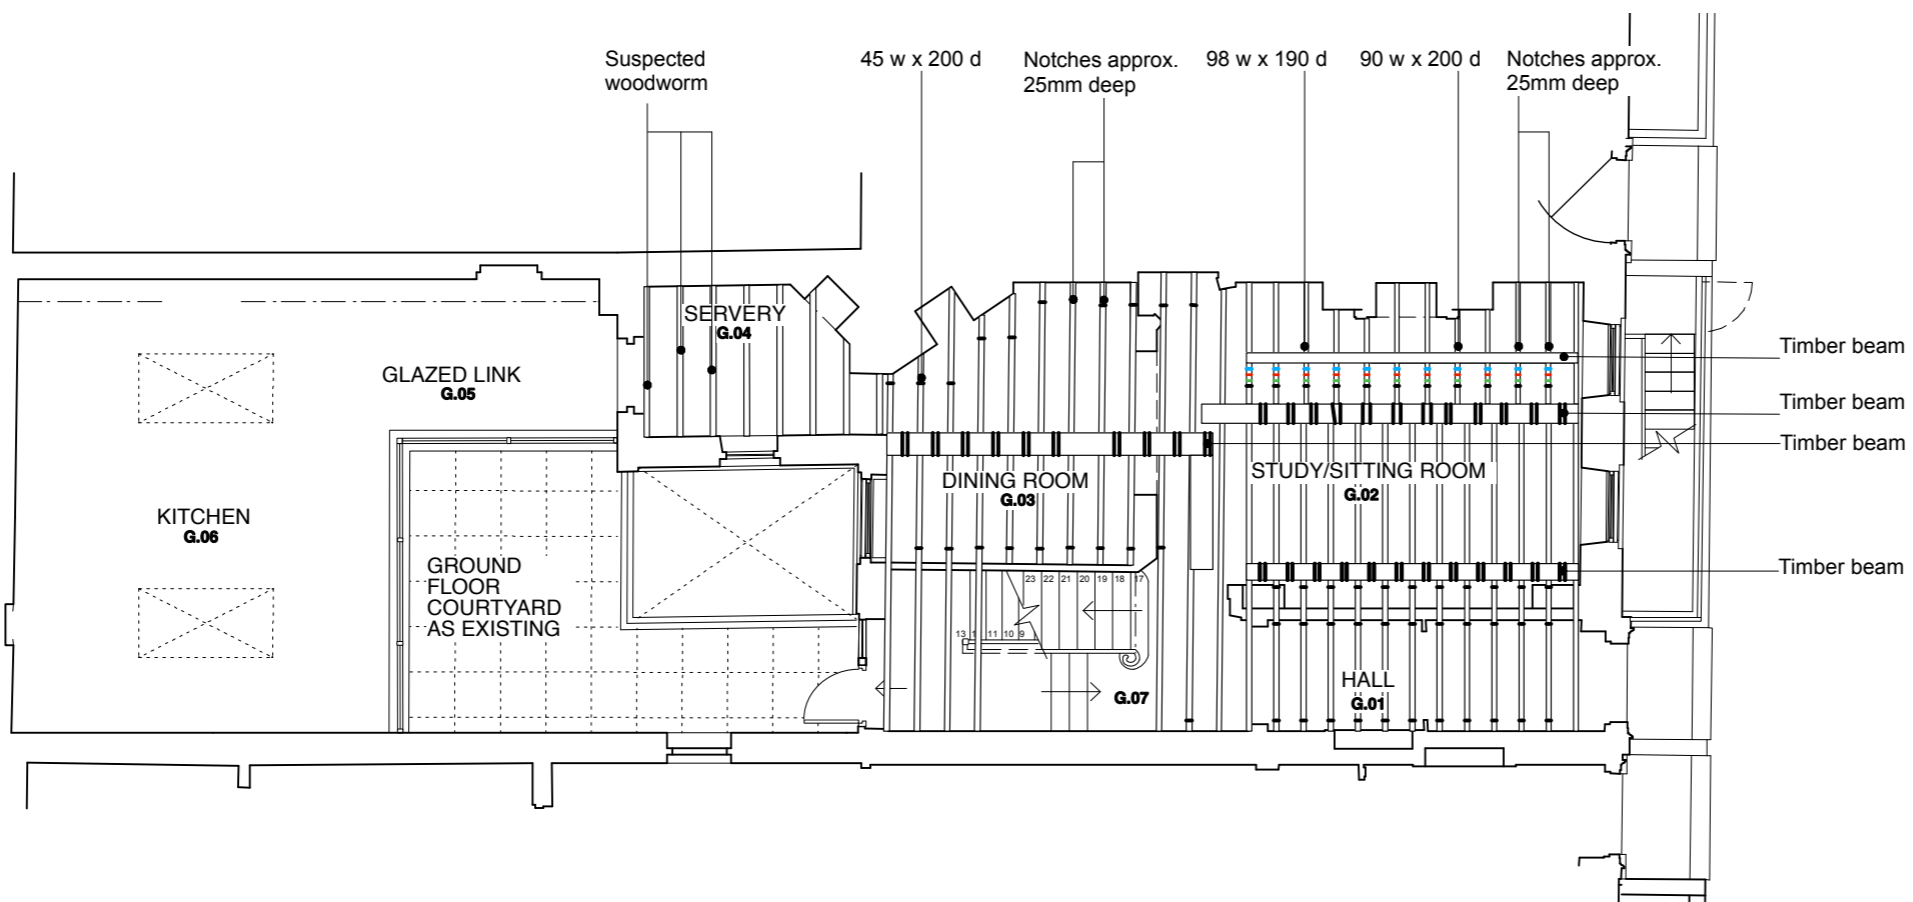

All joists on average 70w x 200d unless noted otherwise  
with a spacing of 400 from the centre of each joist

PROPOSED GROUND FLOOR PLAN SHOWING FLOOR JOISTS

- 20 x 20
- 25 x 50
- 32 x 60
- 32 x 80



GENERAL NOTES:  
DO NOT SCALE FROM THIS DRAWING.  
ALL DIMENSIONS MUST BE CHECKED ON SITE AND ANY DISCREPANCIES VERIFIED WITH THE ARCHITECT.

CLIENT

**MR AND MRS  
MACDONAGH**

JOB TITLE

**30 GREAT JAMES ST.  
LONDON  
WC1N 3EY**

DRAWING TITLE

**GROUND FLOOR  
UNDERFLOOR  
HEATING NOTCHES  
PLAN**

SCALE

**1:100@A3**

DATE

**09.14**

**FT ARCHITECTS LTD**

Hamilton House  
Mabledon Place  
Bloomsbury  
WC1H 9BB

020 7953 0388


www.ftarchitects.co.uk

DRAWING No.

**241\_52\_01**

REVISION

GENERAL NOTES:  
 DO NOT SCALE FROM THIS DRAWING.  
 ALL DIMENSIONS MUST BE CHECKED ON SITE AND ANY DISCREPANCIES VERIFIED WITH THE ARCHITECT.

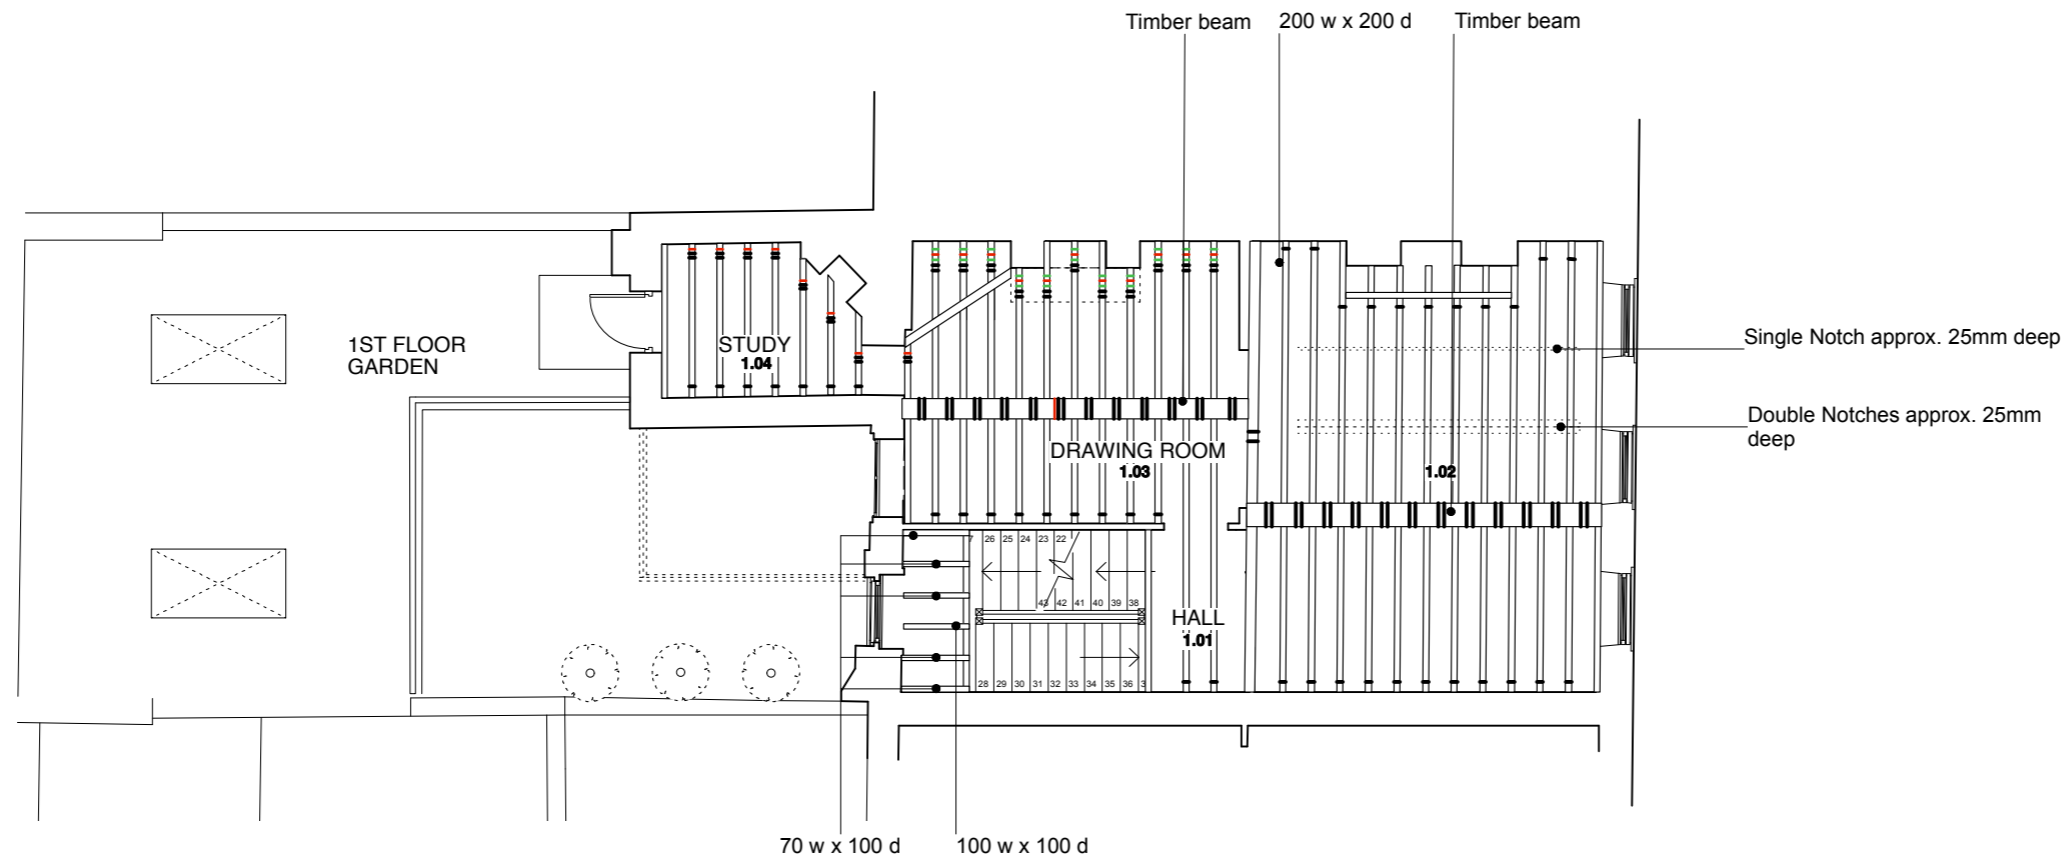

All joists on average 70w x 200d unless noted otherwise with a spacing of 400 from the centre of each joist

PROPOSED FIRST FLOOR PLAN SHOWING FLOOR JOISTS

- 20 x 20
- 20 x 50
- 25 x 60



CLIENT

**MR AND MRS  
 MACDONAGH**

JOB TITLE

**30 GREAT JAMES ST.  
 LONDON  
 WC1N 3EY**

DRAWING TITLE

**FIRST FLOOR  
 UNDERFLOOR  
 HEATING NOTCHES  
 PLAN**

SCALE

**1:100@A3**

DATE

**09.14**

**FT ARCHITECTS LTD**

Hamilton House  
 Mabledon Place  
 Bloomsbury  
 WC1H 9BB

020 7953 0388


www.ftarchitects.co.uk

DRAWING No.

**241\_52\_02**

REVISION

GENERAL NOTES:  
 DO NOT SCALE FROM THIS DRAWING.  
 ALL DIMENSIONS MUST BE CHECKED ON SITE AND ANY DISCREPANCIES VERIFIED WITH THE ARCHITECT.

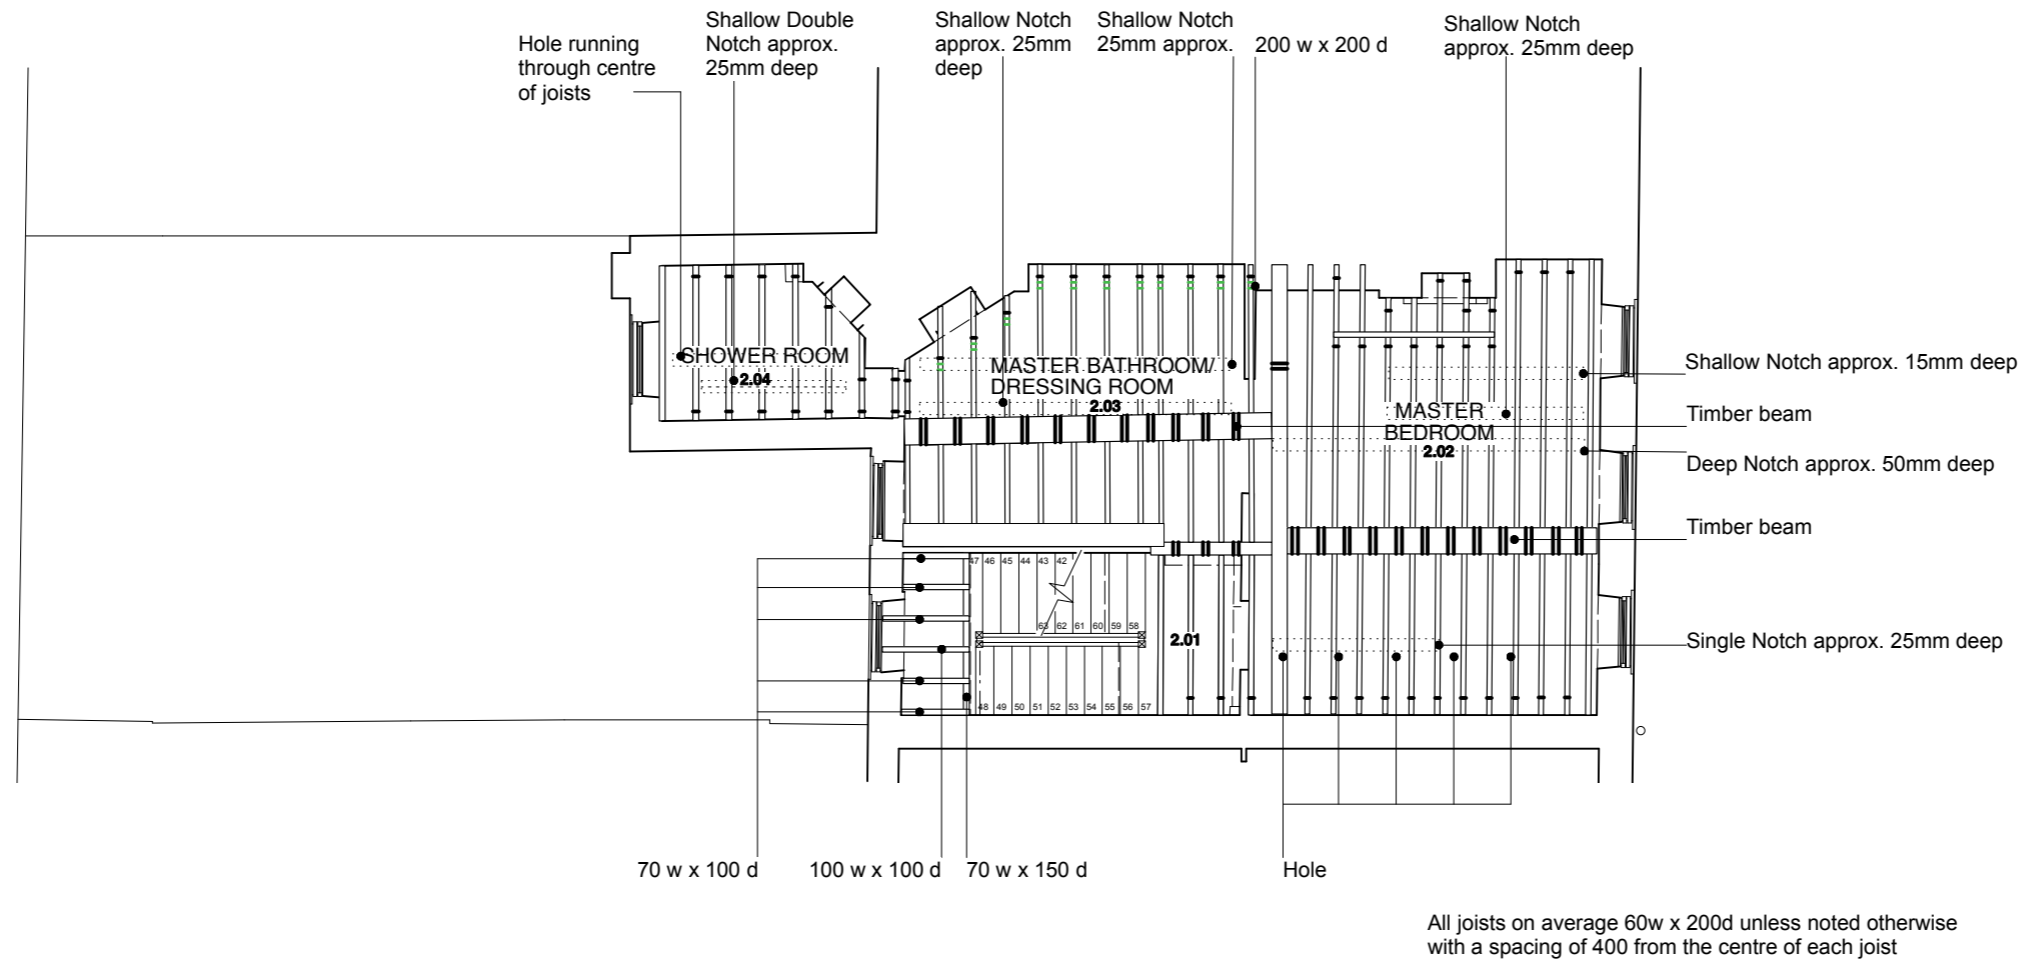

PROPOSD SECOND FLOOR PLAN SHOWING FLOOR JOISTS

— 20 x 20  
 — 20 x 50



CLIENT

**MR AND MRS  
 MACDONAGH**

JOB TITLE

**30 GREAT JAMES ST.  
 LONDON  
 WC1N 3EY**

DRAWING TITLE

**SECOND FLOOR  
 UNDERFLOOR  
 HEATING NOTCHES  
 PLAN**

SCALE

**1:100@A3**

DATE

**09.14**

**FT ARCHITECTS LTD**

Hamilton House  
 Mabledon Place  
 Bloomsbury  
 WC1H 9BB

020 7953 0388

www.ftarchitects.co.uk

DRAWING No.

**241\_52\_03**

REVISION

GENERAL NOTES:  
 DO NOT SCALE FROM THIS DRAWING.  
 ALL DIMENSIONS MUST BE CHECKED ON SITE AND ANY DISCREPANCIES VERIFIED WITH THE ARCHITECT.



PROPOSED THIRD FLOOR PLAN SHOWING FLOOR JOISTS

CLIENT

**MR AND MRS  
 MACDONAGH**

JOB TITLE

**30 GREAT JAMES ST.  
 LONDON  
 WC1N 3EY**

DRAWING TITLE

**THIRD FLOOR  
 UNDERFLOOR  
 HEATING NOTCHES  
 PLAN**

SCALE

**1:100@A3**

DATE

**09.14**

**FT ARCHITECTS LTD**

Hamilton House  
 Mabledon Place  
 Bloomsbury  
 WC1H 9BB

020 7953 0388

www.ftarchitects.co.uk

DRAWING No.

**241\_52\_04**

REVISION

SCALE

0 (metres)

5

