


Notes:

 


**GENERAL NOTES**

Drawing based on survey drawings by others  
Contractor to report any discrepancy on site

**Survey of Existing Building Fabric**  
For detailed surveys of existing brickwork and structural timber, refer to specialist's report.

**Existing Utility Incoming Services**  
Contractor to investigate incoming locations on site  
Isolate and cap all services and set up temporary services prior to site work commencement

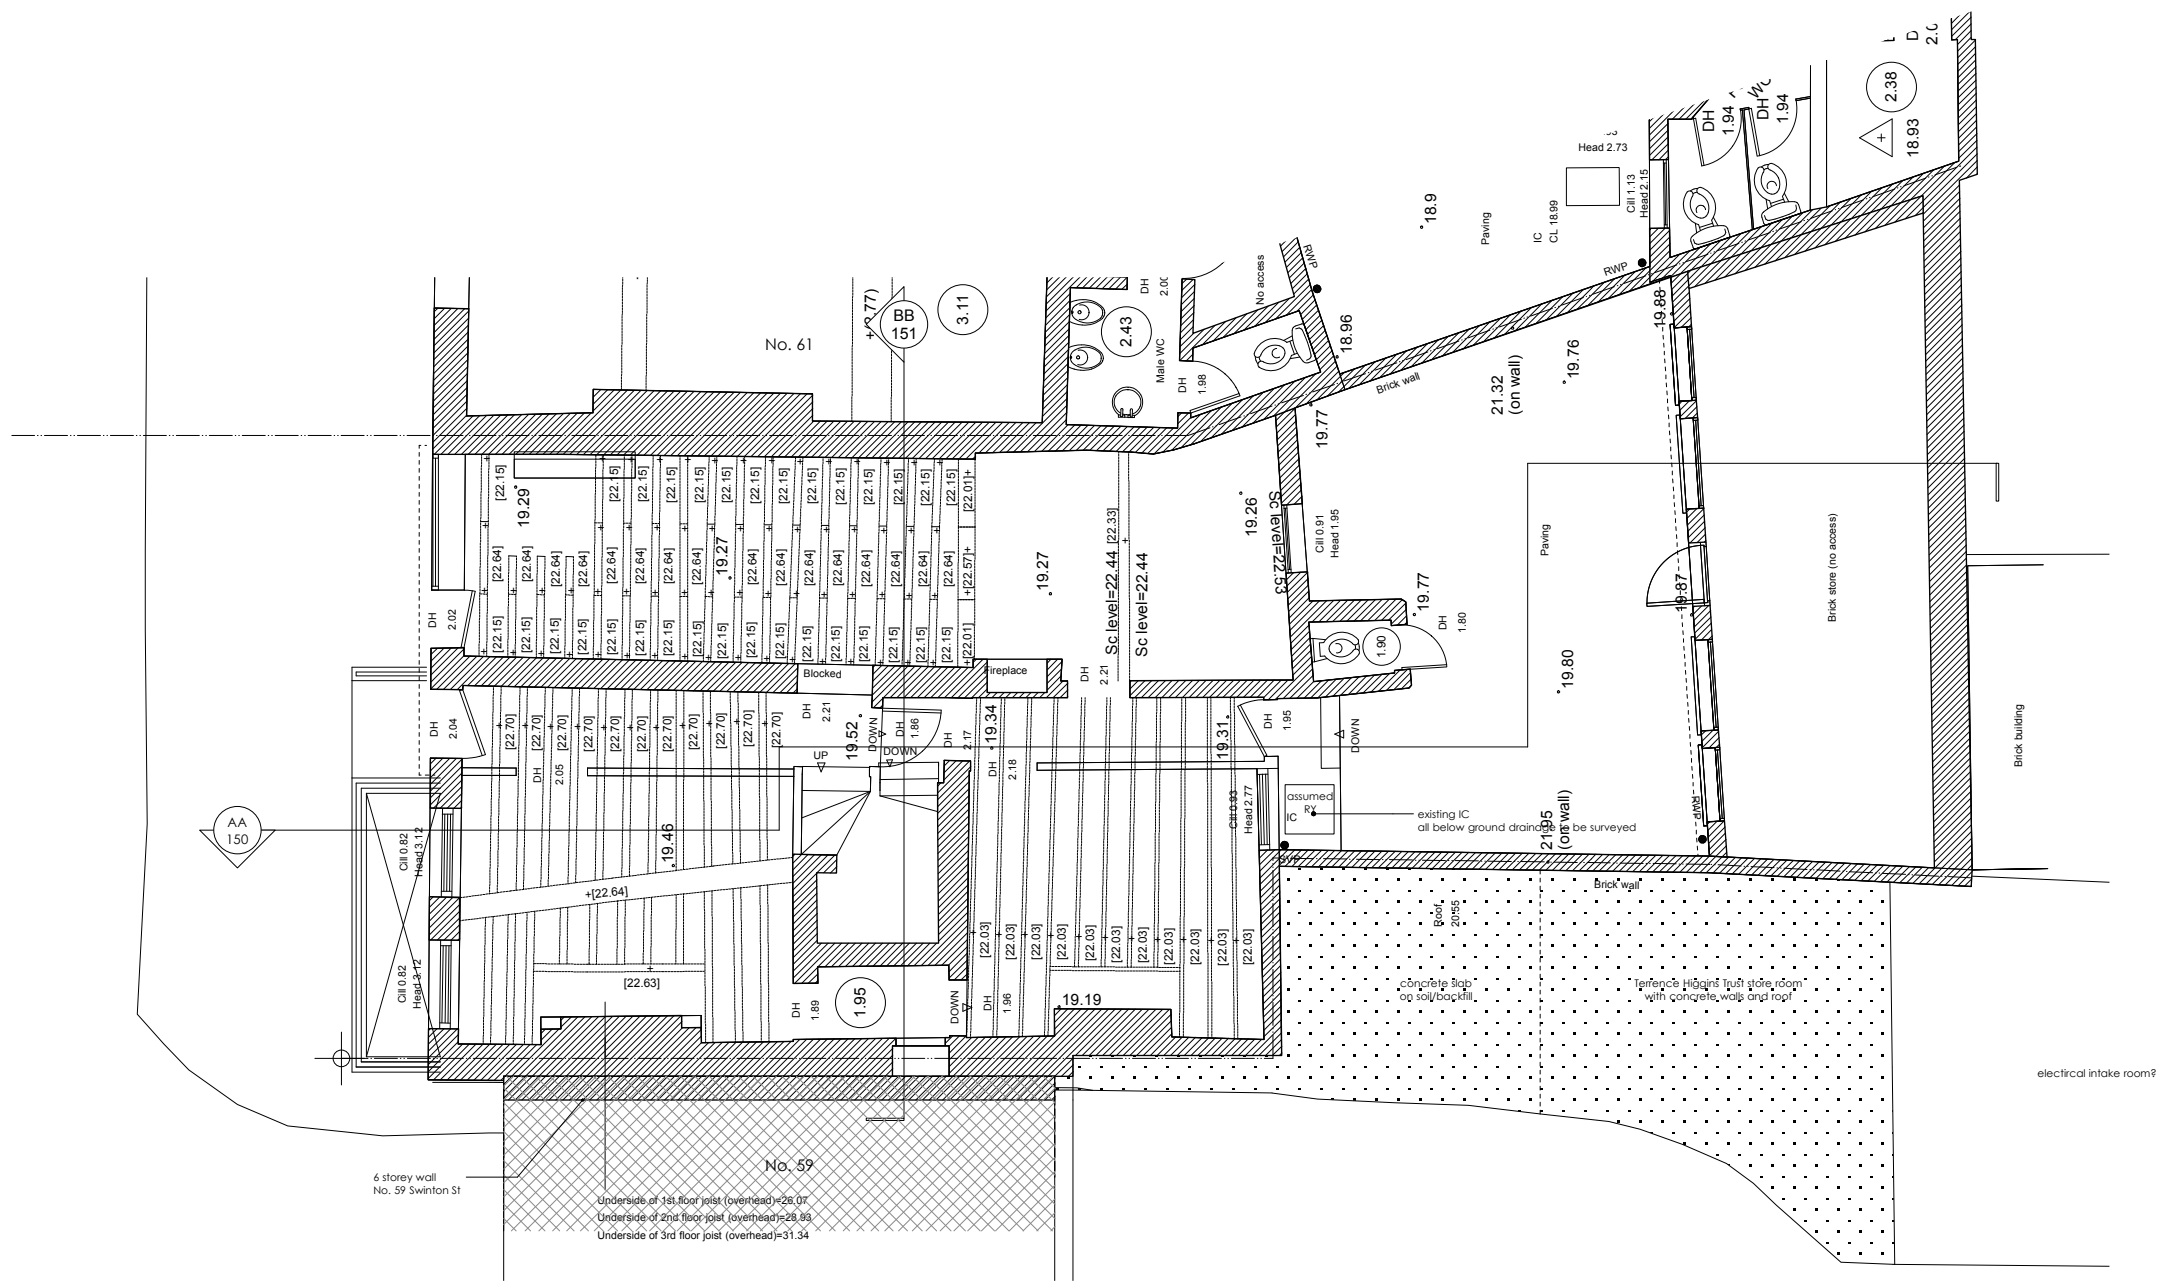

REV: DATE:

**STATUS: STAGE 4**

DO NOT SCALE OFF THIS DRAWING

**di** **divine ideas architects**  
7A High Street, Wansstead, London E11 2AA  
T: 02085307432 E: divineideas@ime.com

Project: 65 Swinton Street, London WX1X 9NT

Client: Bowden House LLP

Address: 65 Swinton Street  
LONDON  
WC1X 9NT

Drawing Title: EXISTING  
Ground Floor Plan

Date: 18.09.2014 Scale: 1:100 @ A3  
1:50 @ A1

Drawn By: RY Checked By: DC

Project No. 1307 Dwg No. 011 Rev. -

Copyright ©