


Notes:

 

GENERAL NOTES


Drawing based on survey drawings by others
Contractor to report any discrepancy on site

Survey of Existing Building Fabric
Detailed surveys of existing brickwork and structural
timber - Refer to Quadriga survey report 14/06/26

Existing Utility Incoming Services
Contractor to investigate incoming locations on site
Isolate and cap all services and set up temporary
services prior to site work commencement

KEYS

- Existing masonry wall
- Proposed masonry wall
- Overhead / Ceiling line
- Structure

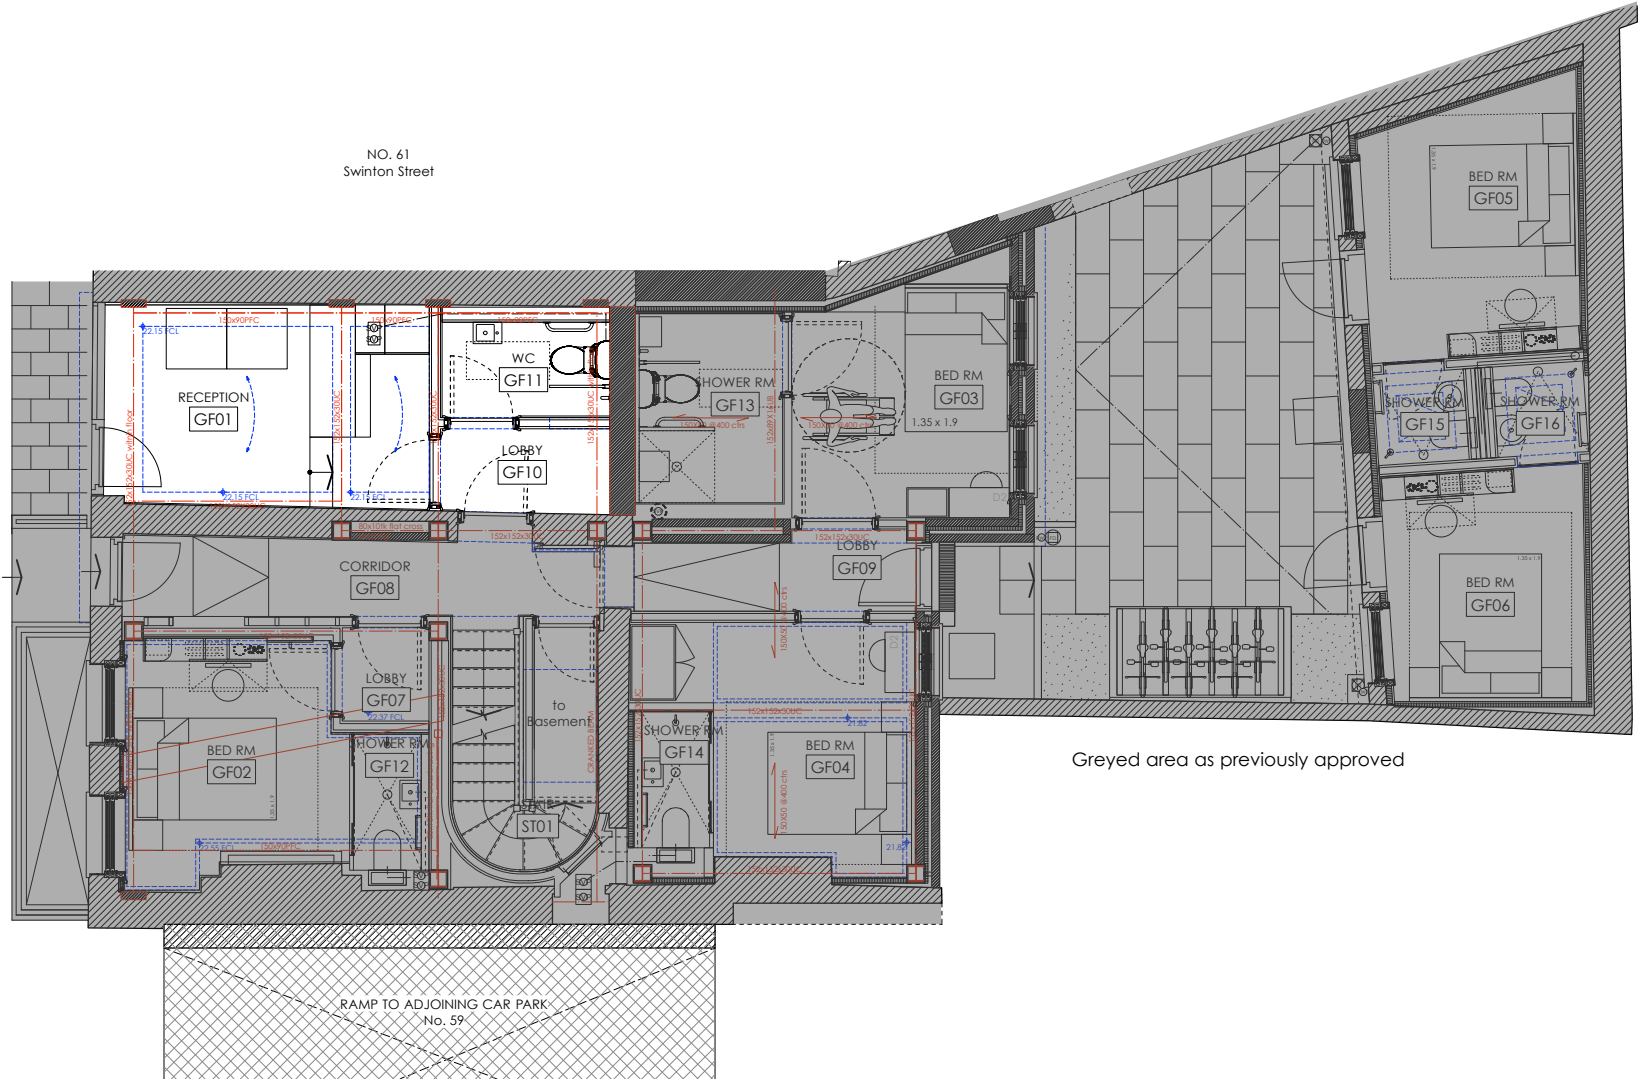

REV: DATE:

STATUS: STAGE 4

DO NOT SCALE OFF THIS DRAWING

di **divine ideas architects**
7A High Street, Wanstead, London E11 2AA
T: 02085307632 E: divineideas@me.com

Project: 65 Swinton Street, London WX1X 9NT

Client: Bowden House LLP

Address: 65 Swinton Street
LONDON
WC1X 9NT

Drawing Title: PROPOSED
Ground Floor Plan

Date: 03.10.2014 Scale: 1:100 @ A3
1:50 @ A1

Drawn By: RY Checked By: DC

Project No. 1307 Dwg No. 201 Rev. -