



scales 1:50 @ A1
1:100 @ A3

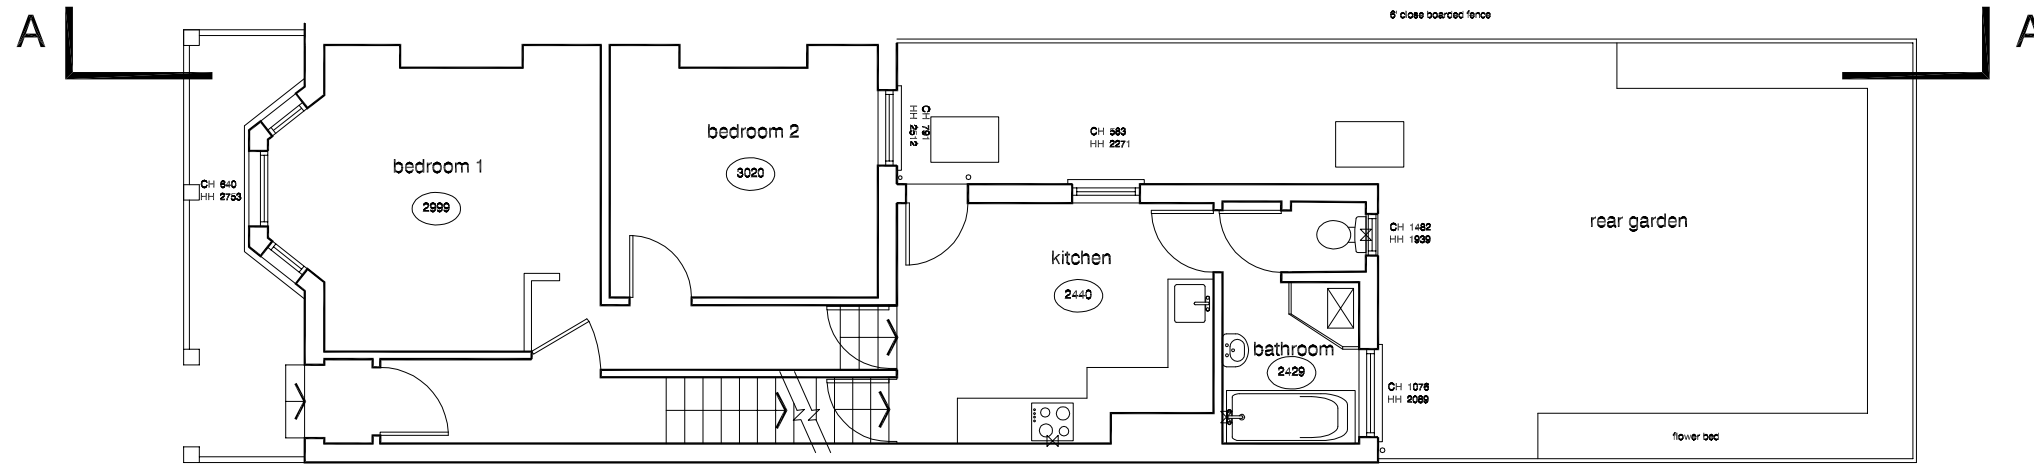

ground floor as existing

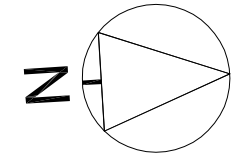

basement as existing

DVM
ARCHITECTS

4a Murray Street . London . NW1 9RE
Telephone 0207 485 2121 . Facsimile 0207 267 2527
e-mail: studio@dvmarch.com

Client
William McIntyre

Project
57 Cotleigh Road
London NW6

Title
Ground Floor Plan
AS EXISTING

Scale	Date	Job No.
1:100	27.06.14	1859-02
Drawing No.	Rev.	
1859-02		

All dimensions are to be checked on site.
© This drawing is copyright and remains the property of David & Victoria Mercer
at all times and may not be reproduced in part or whole without written consent.