



No implied license exists. This drawing should not be used to calculate areas for the purposes of valuation. Do not scale this drawing. All dimensions to be checked on site by the contractor and such dimensions to be their responsibility. All work must comply with relevant British Standards and Building Regulations requirements. Drawing errors and omissions to be reported to the architect.

Revisions

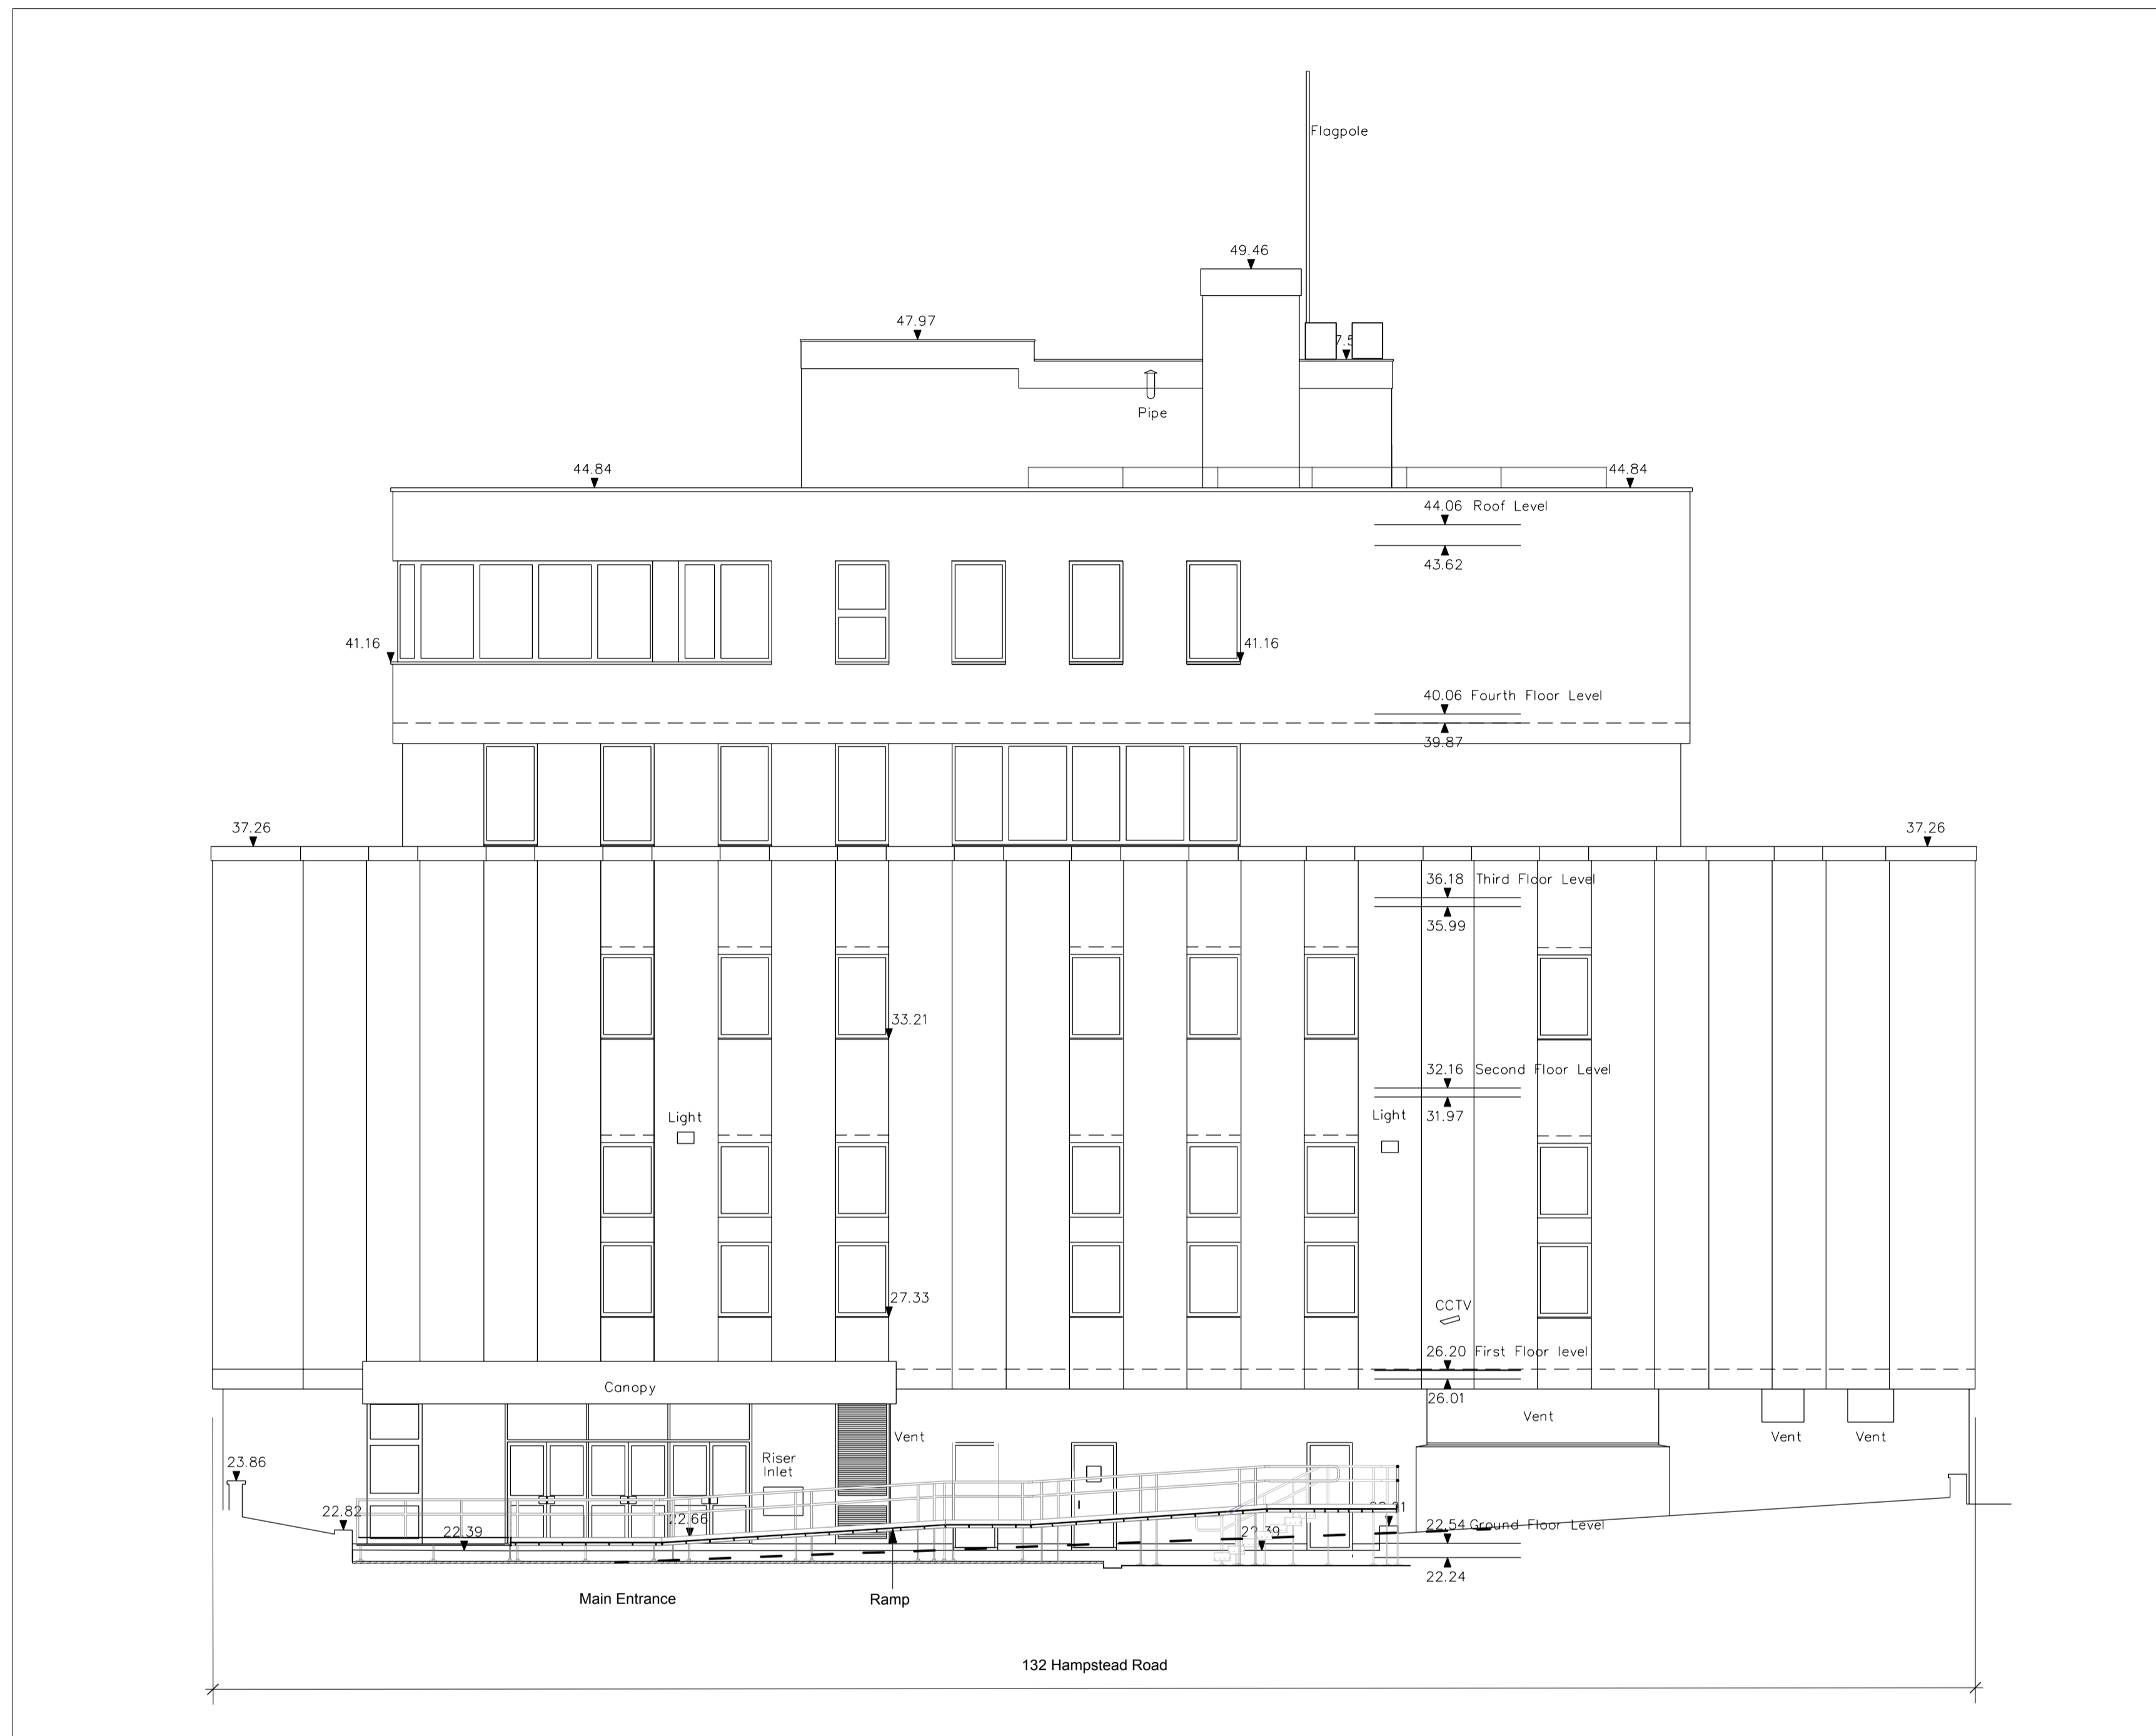

SOUTH ELEVATION

PLAN

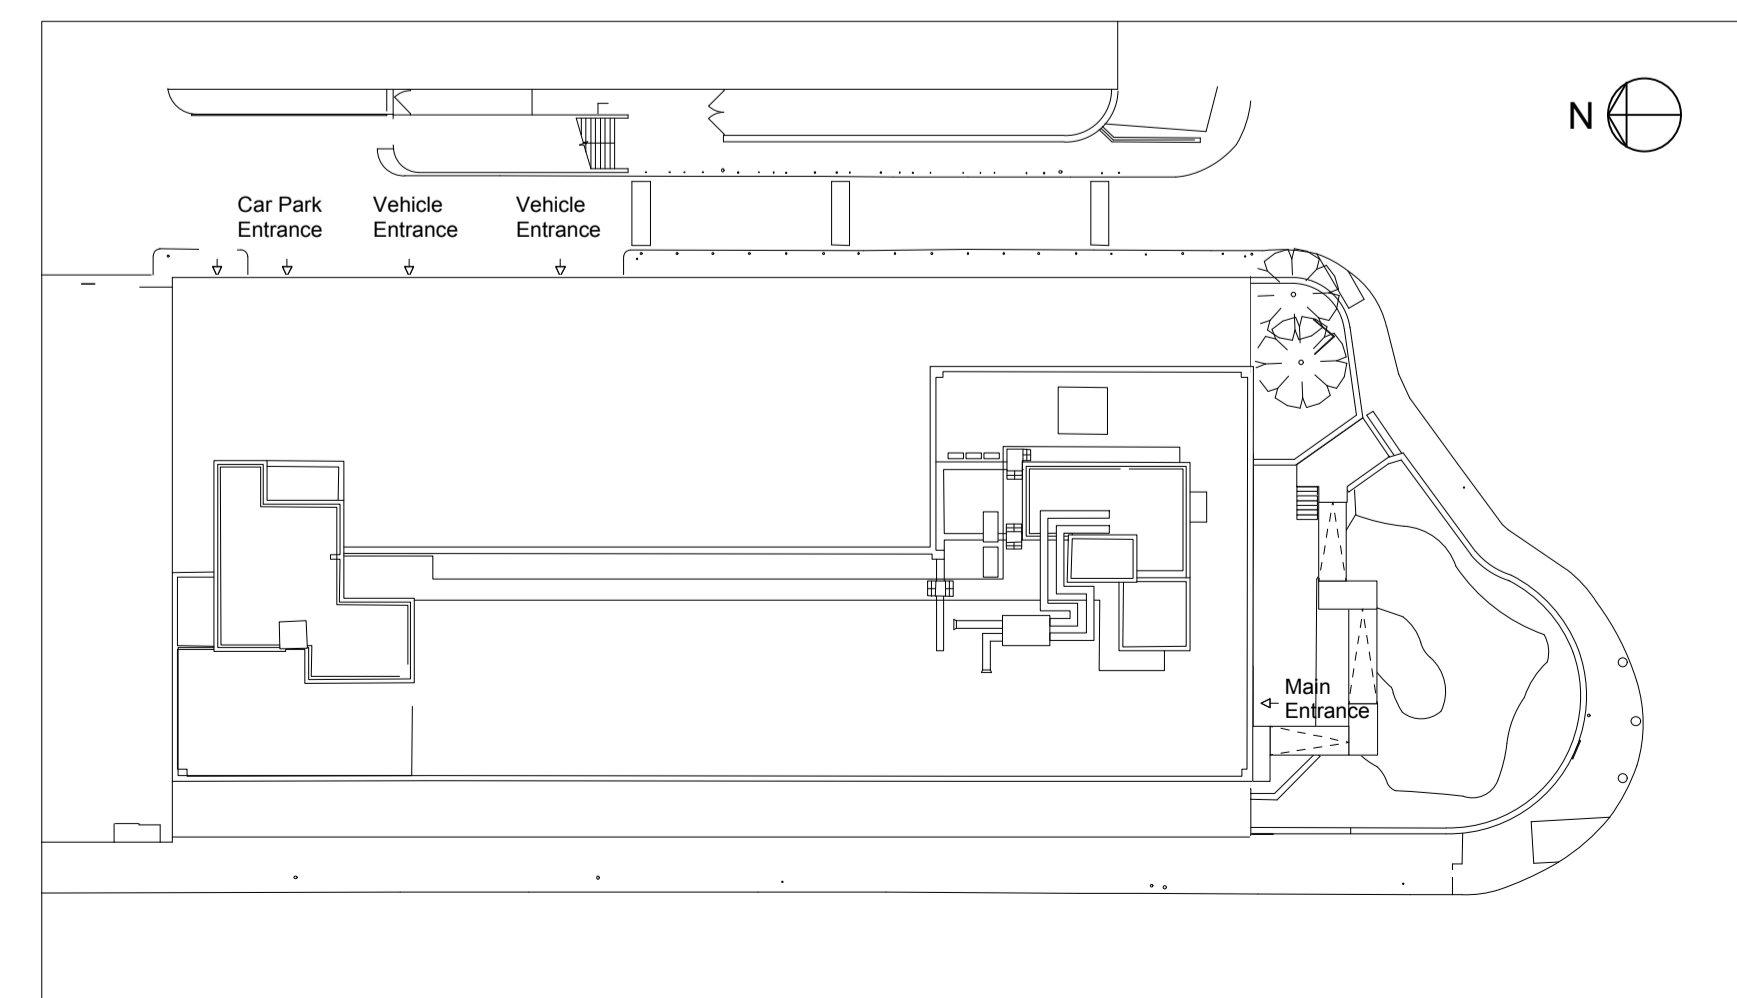

Hawkins\Brown

60 Bastwick Street London EC1V 3TN  
 020 7336 8030t  
 020 7336 8851f  
 mail@hawkinsbrown.com  
 www.hawkinsbrown.com

Project  
 132 Hampstead Road  
 UCL

Drawing  
 132 Hampstead Road  
 Existing Elevations  
 South

|            |            |
|------------|------------|
| Scale      | Date       |
| 1:100 @ A1 | July 2014  |
| Drawn by   | Checked by |
| TN         | LR         |
| Job Number | Status     |
| HB1439     | PLANNING   |

Drawing No. & Revision  
 1439\_DWG\_PL\_172