



No implied license exists. This drawing should not be used to calculate areas for the purposes of valuation. Do not scale this drawing. All dimensions to be checked on site by the contractor and such dimensions to be their responsibility. All work must comply with relevant British Standards and Building Regulations requirements. Drawing errors and omissions to be reported to the architect.

Revisions

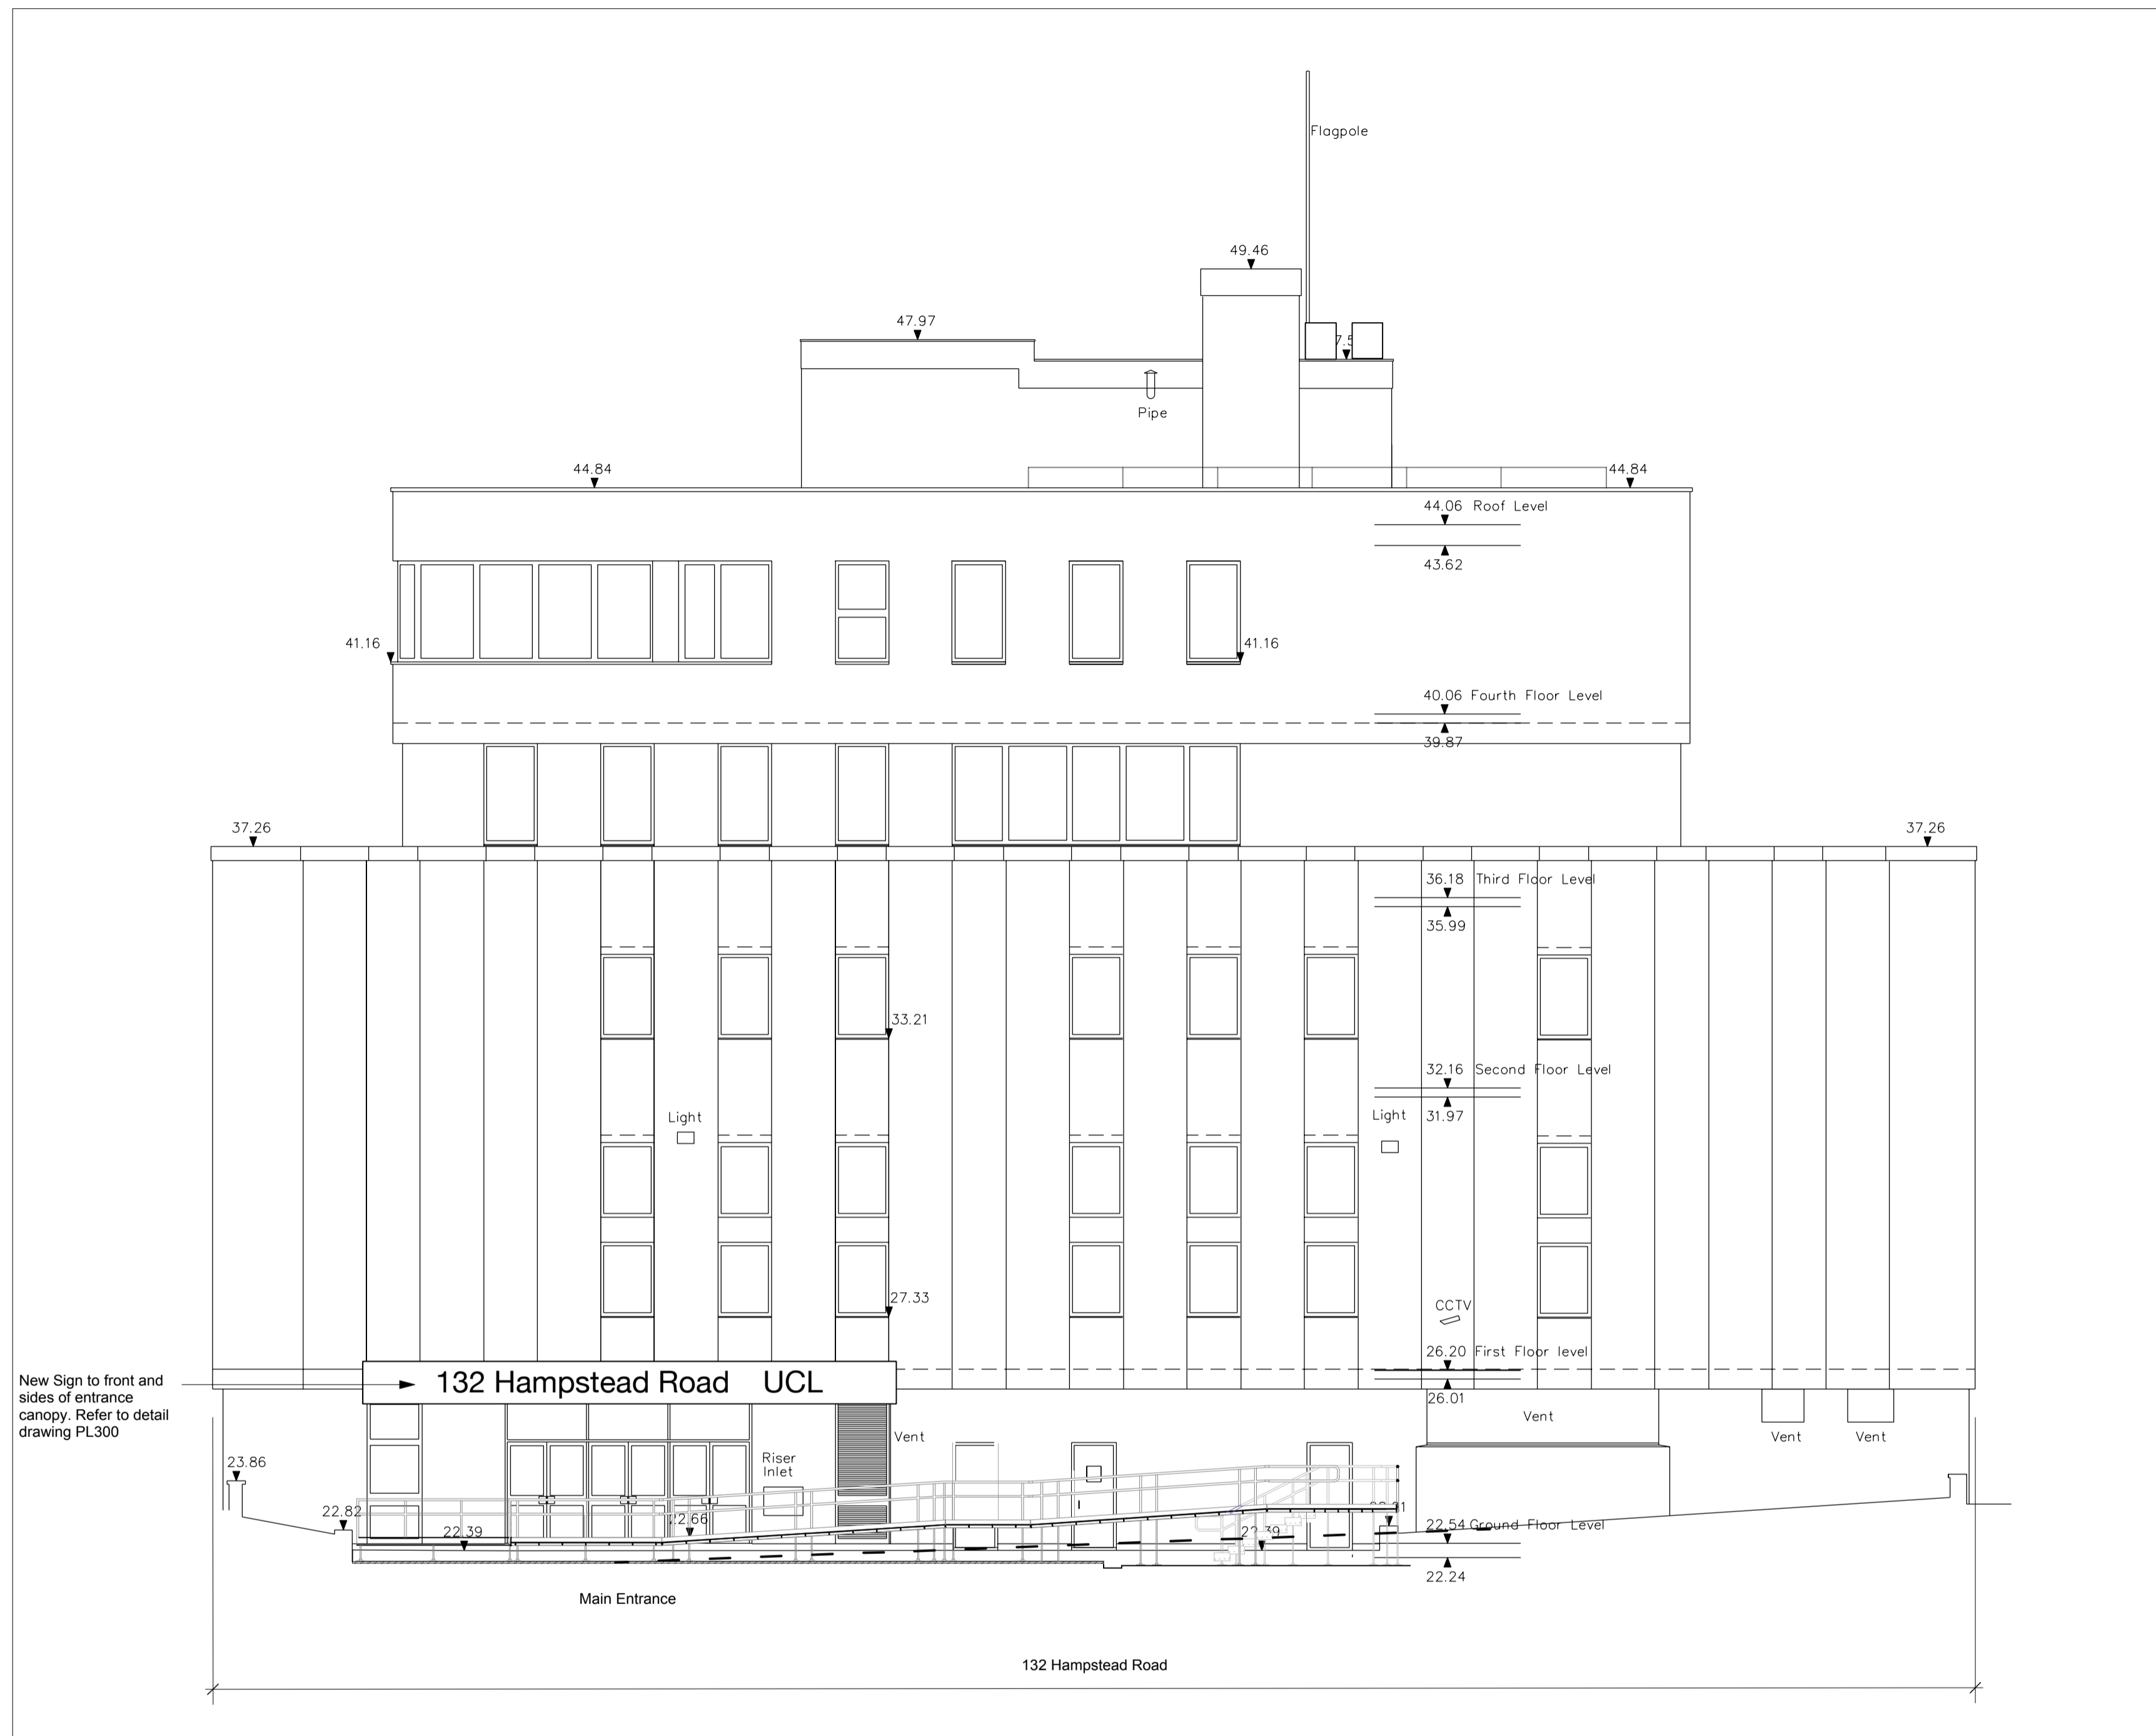

SOUTH ELEVATION

PLAN

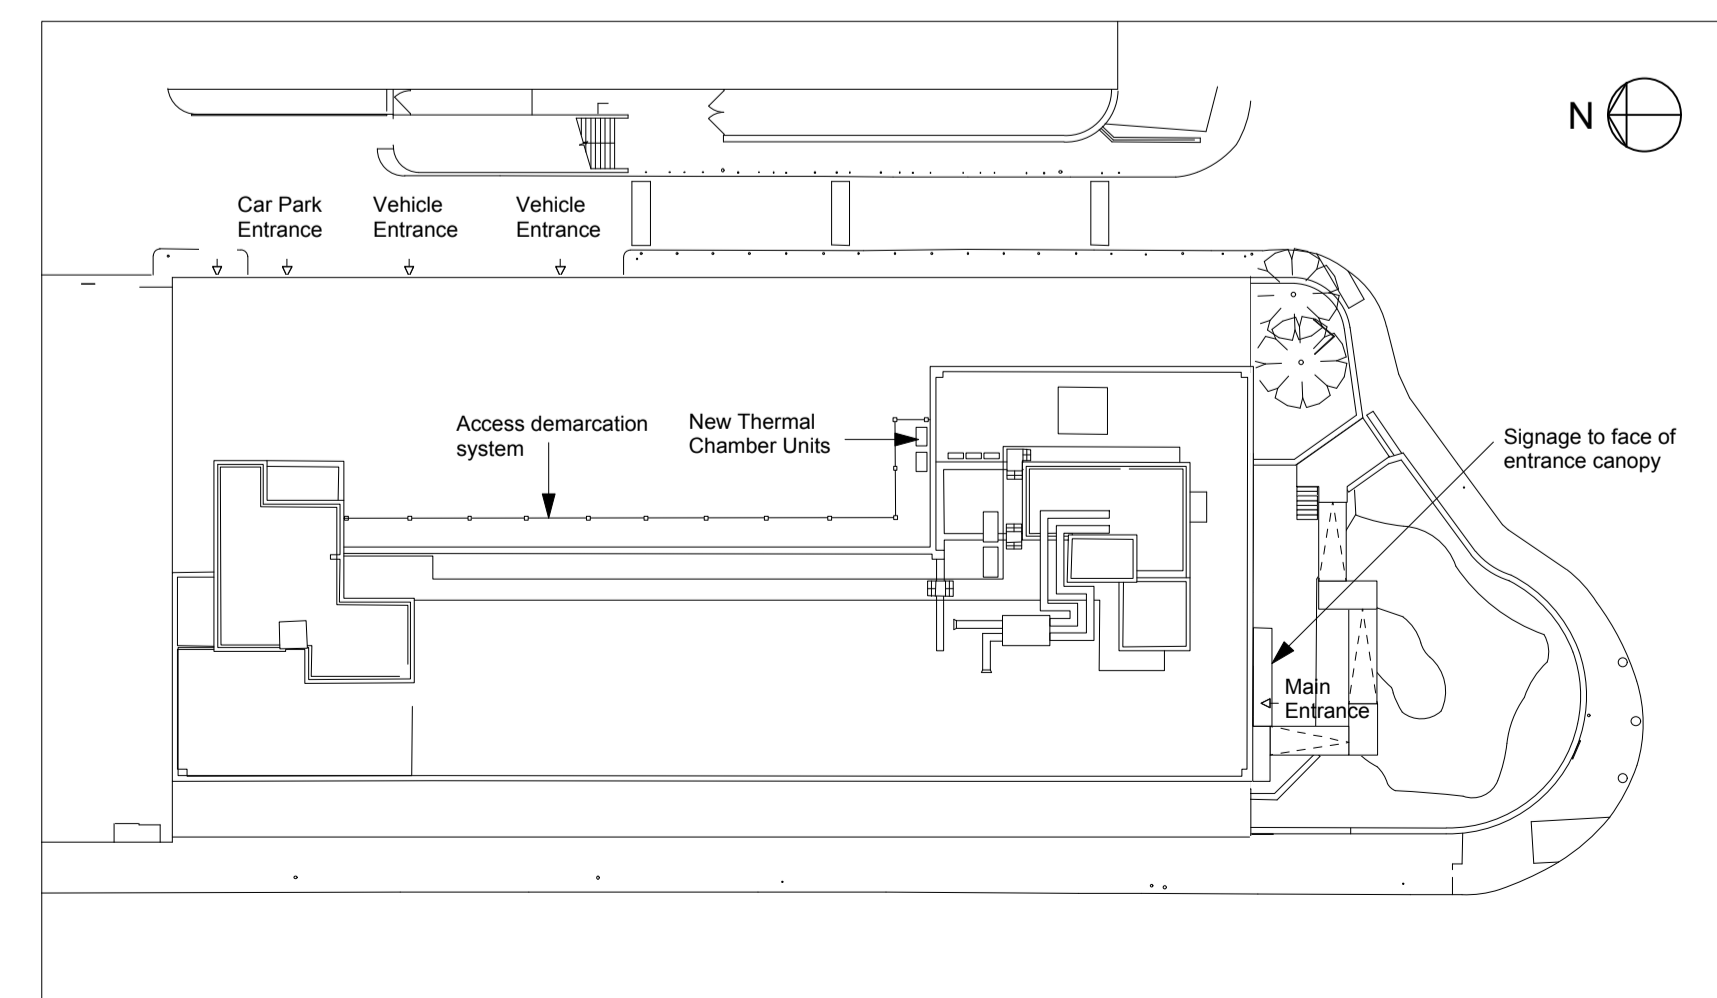

Hawkins\Brown

60 Bastwick Street London EC1V 3TN
020 7336 8030t
020 7336 8851f
mail@hawkinsbrown.com
www.hawkinsbrown.com

Project
132 Hampstead Road
UCL

Drawing
132 Hampstead Road
Proposed Elevations
South

Scale	Date
1:100 @ A1	July 2014
Drawn by	Checked by
LR	EM
Job Number	Status
HB1439	PLANNING

Drawing No. & Revision
1439_DWG_PL_292