


Revisions

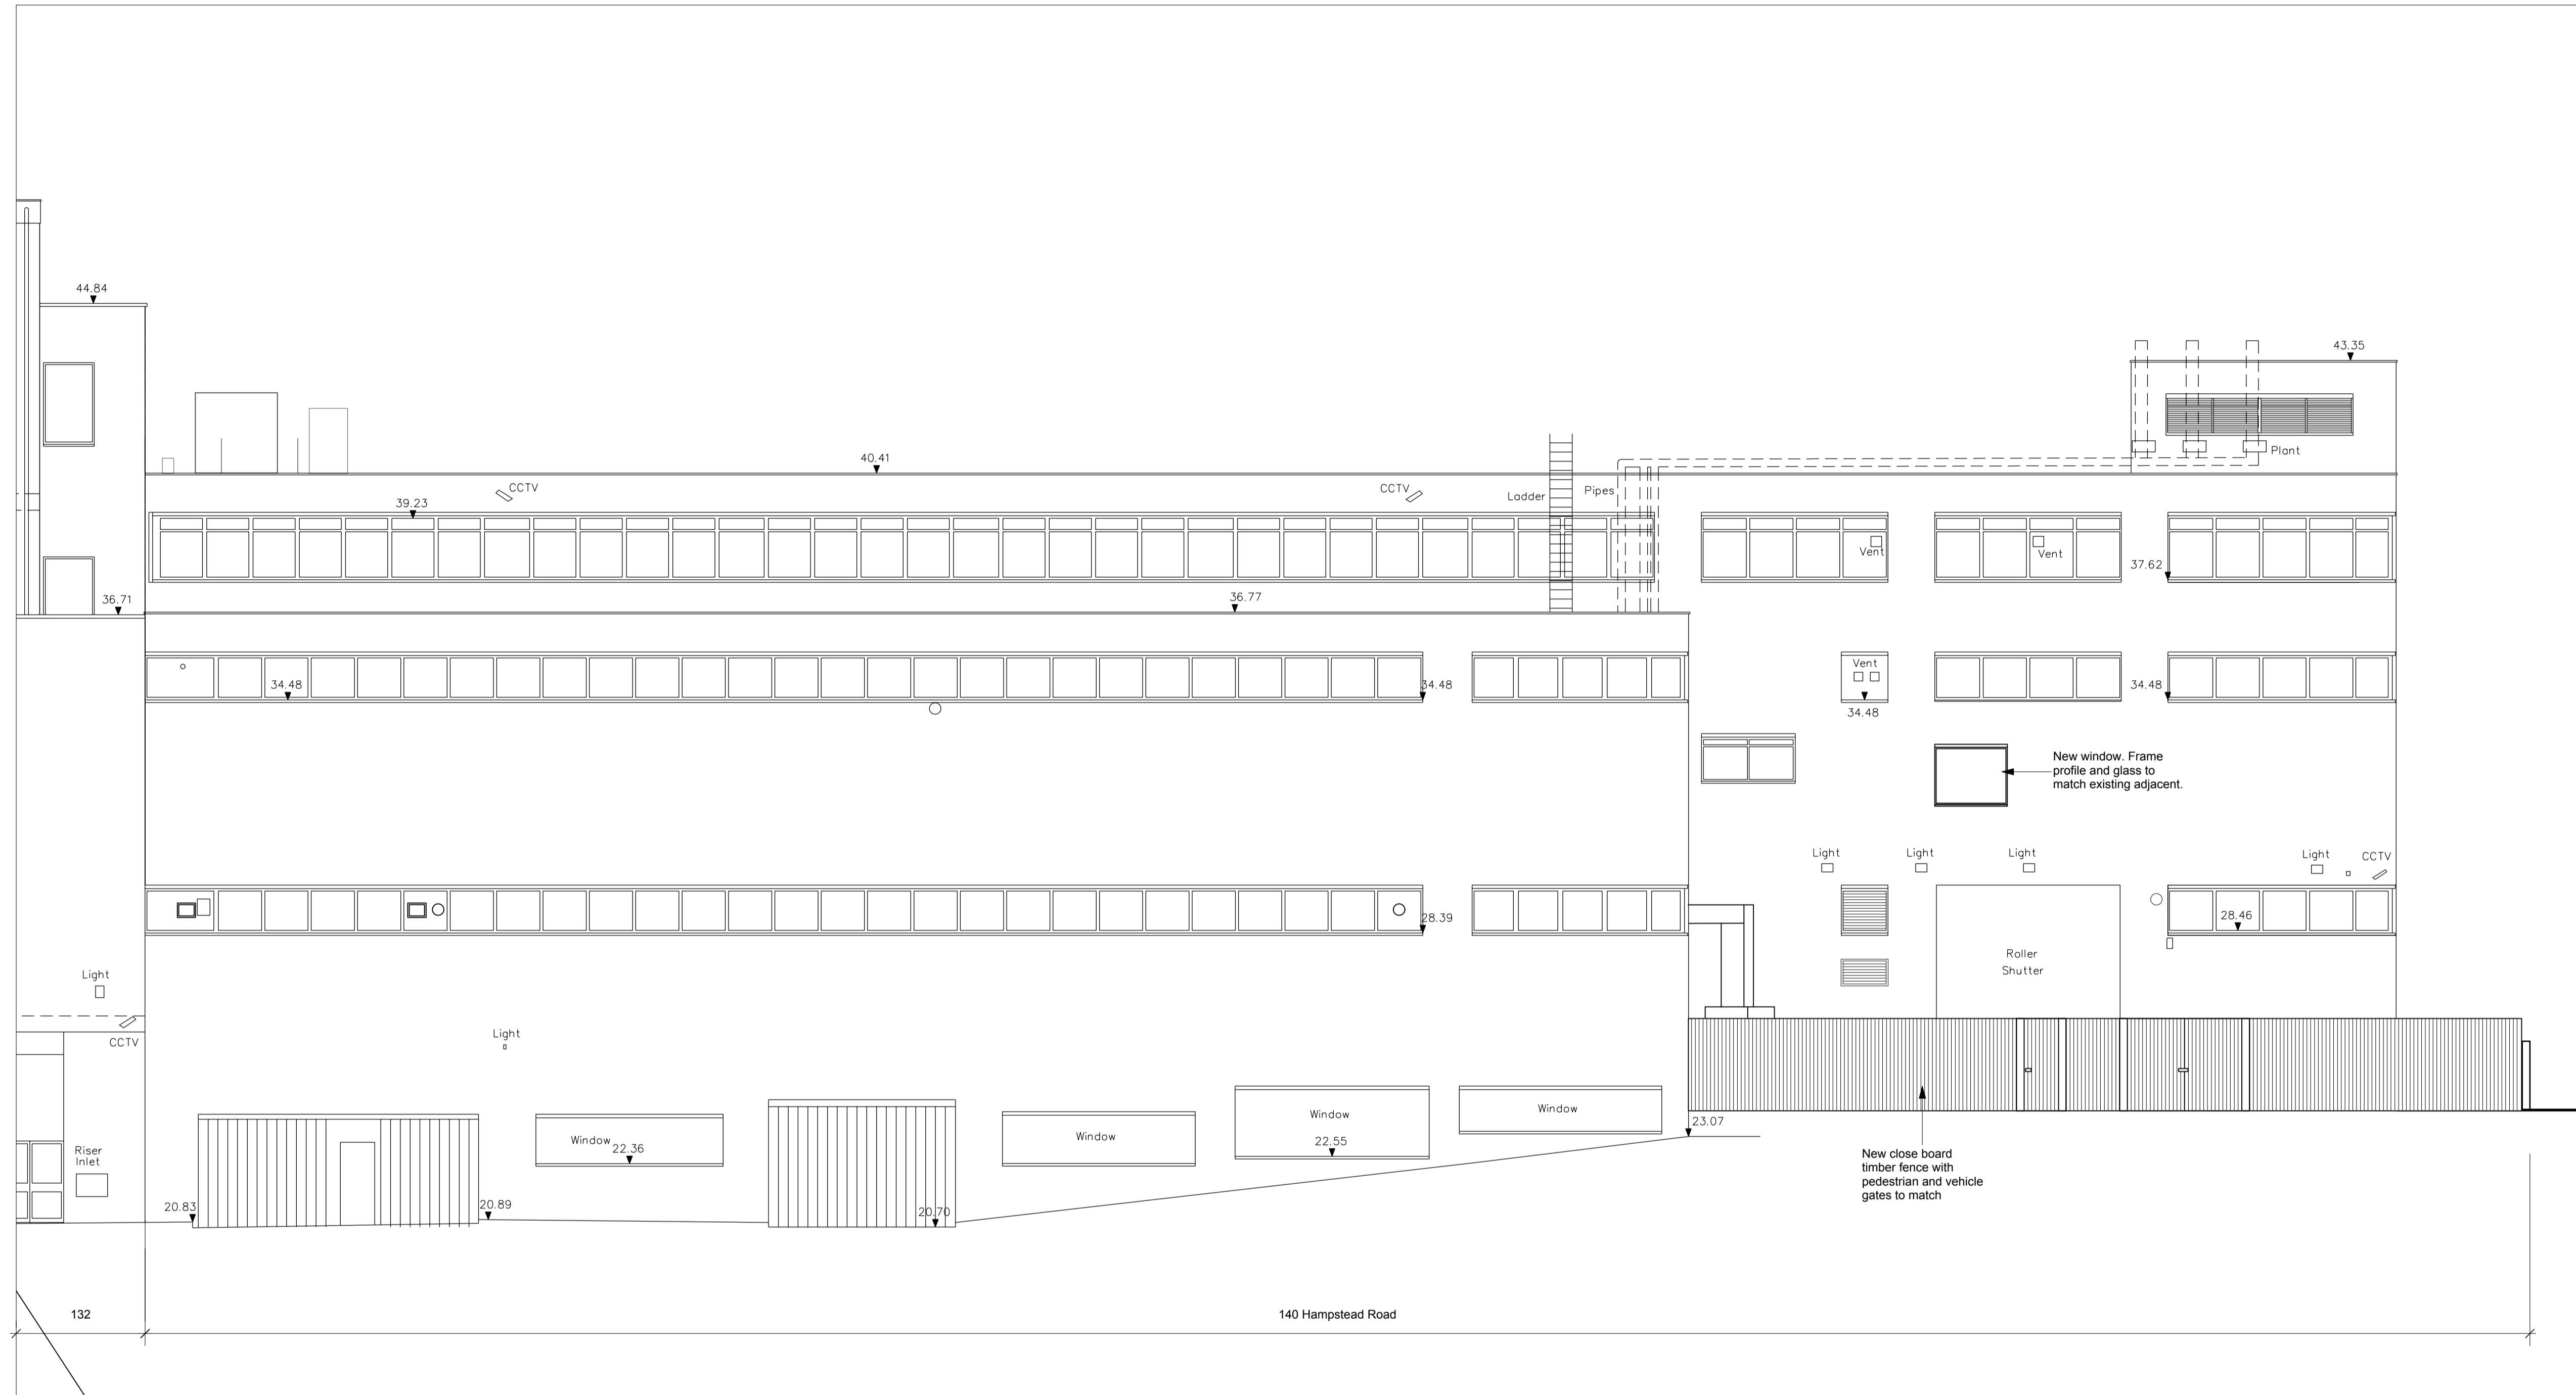

EAST ELEVATION

PLAN

Hawkins\Brown

60 Bastwick Street London EC1V 3TN
 020 7336 8030t
 020 7336 8851f

mail@hawkinsbrown.com
 www.hawkinsbrown.com

Project
140 Hampstead Road UCL

Drawing
140 Hampstead Road Proposed Elevations East

| | |
|-----------------------------|---------------------------|
| Scale 1:100 @ A1 | Date July 2014 |
| Drawn by TN | Checked by LR |
| Job Number HB1439 | Status PLANNING |

Drawing No. & Revision
1439_DWG_PL_296