



Revisions

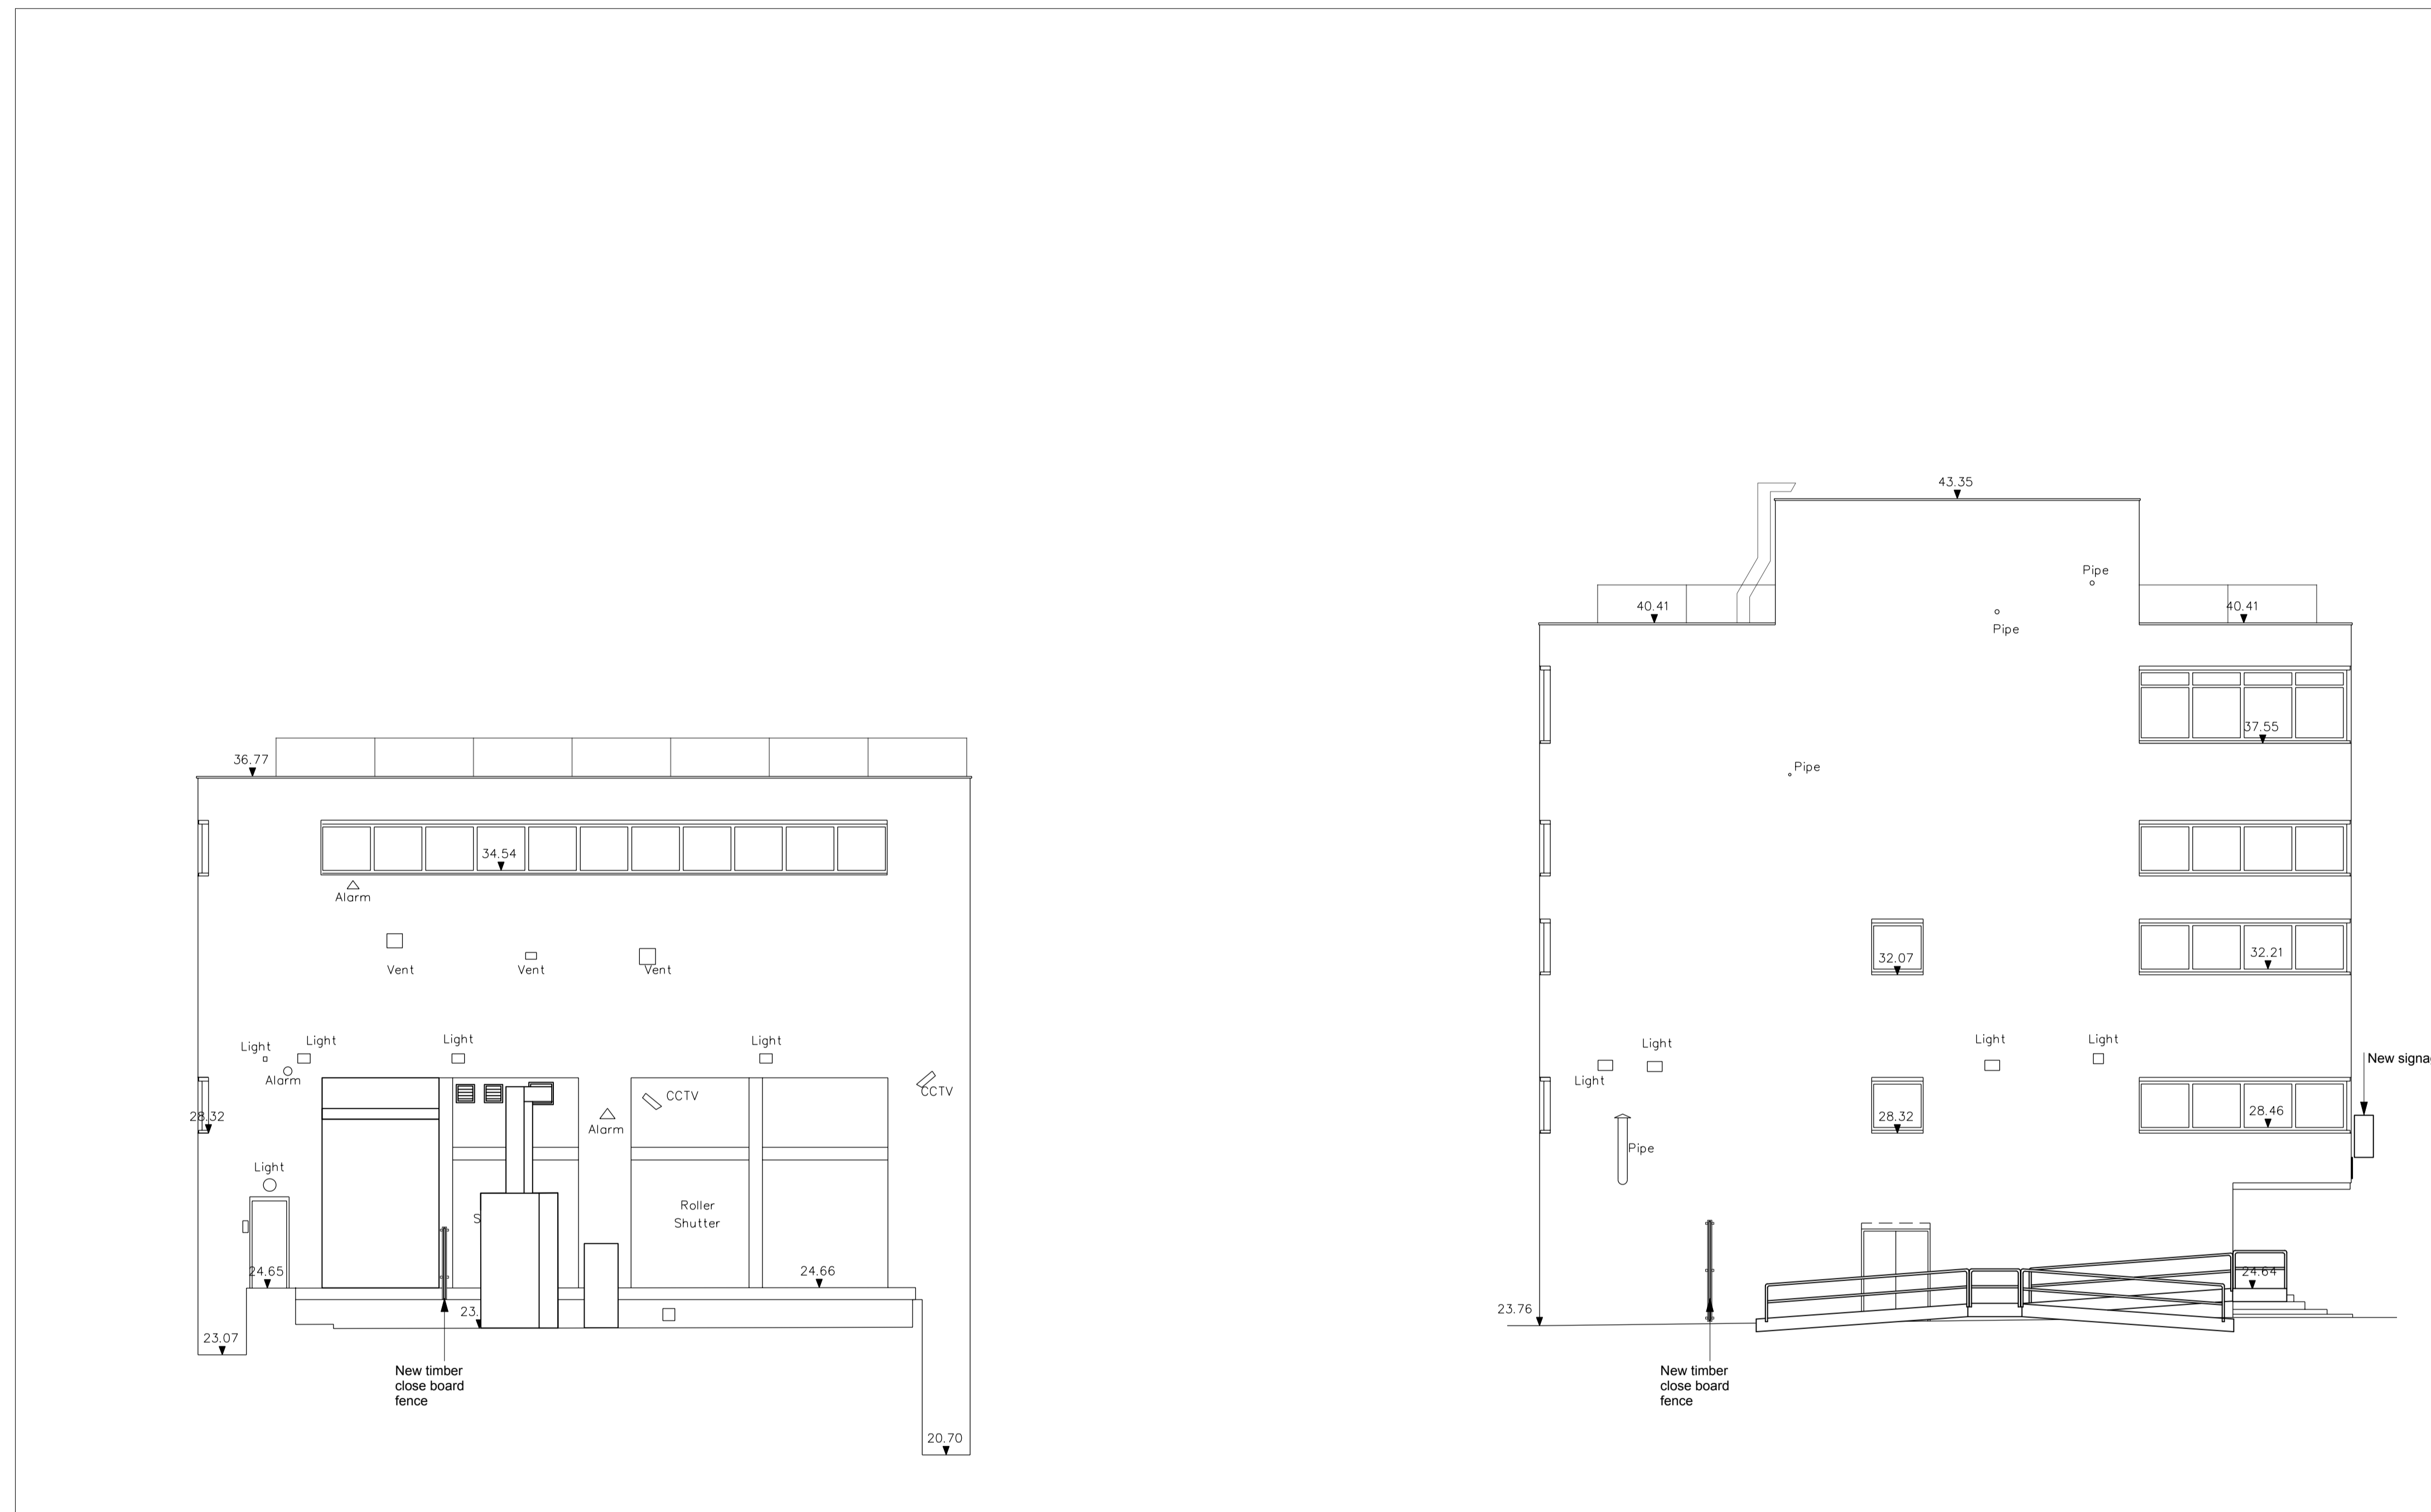

NORTH ELEVATION - from within site boundary

PLAN

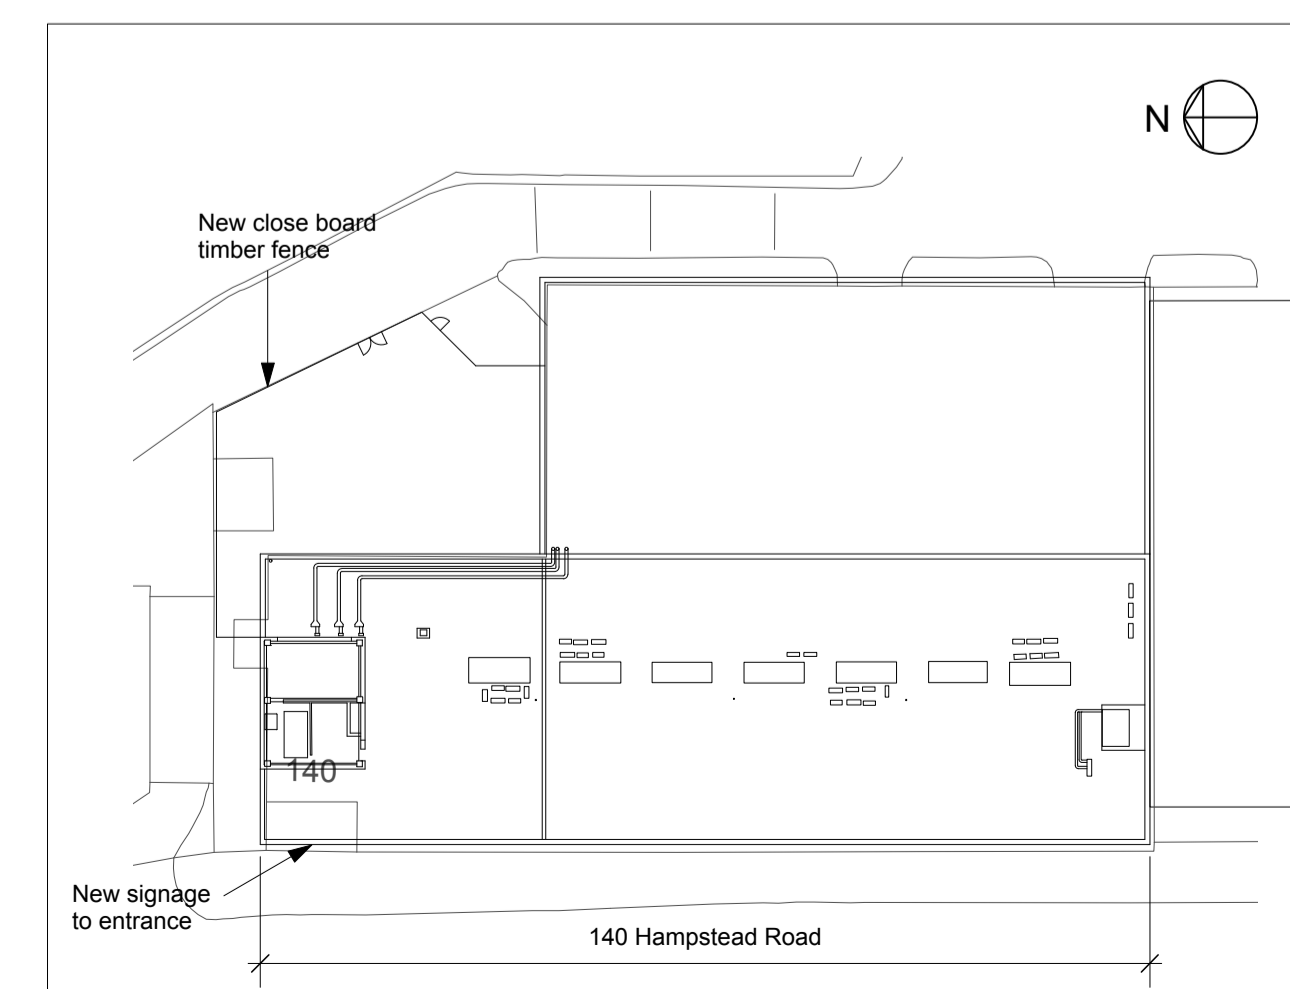

## Hawkins\Brown

60 Bastwick Street London EC1V 3TN  
 020 7336 8030t  
 020 7336 8851f

mail@hawkinsbrown.com  
 www.hawkinsbrown.com

Project  
 140 Hampstead Road  
 UCL

Drawing  
 140 Hampstead Road  
 Proposed Elevations  
 North

Scale	Date
1:100 @ A1	July 2014

Drawn by	Checked by
TN	LR

Job Number	Status
HB1439	PLANNING

Drawing No. & Revision  
 1439\_DWG\_PL\_297