




140 HAMPSTEAD ROAD - SIGNAGE

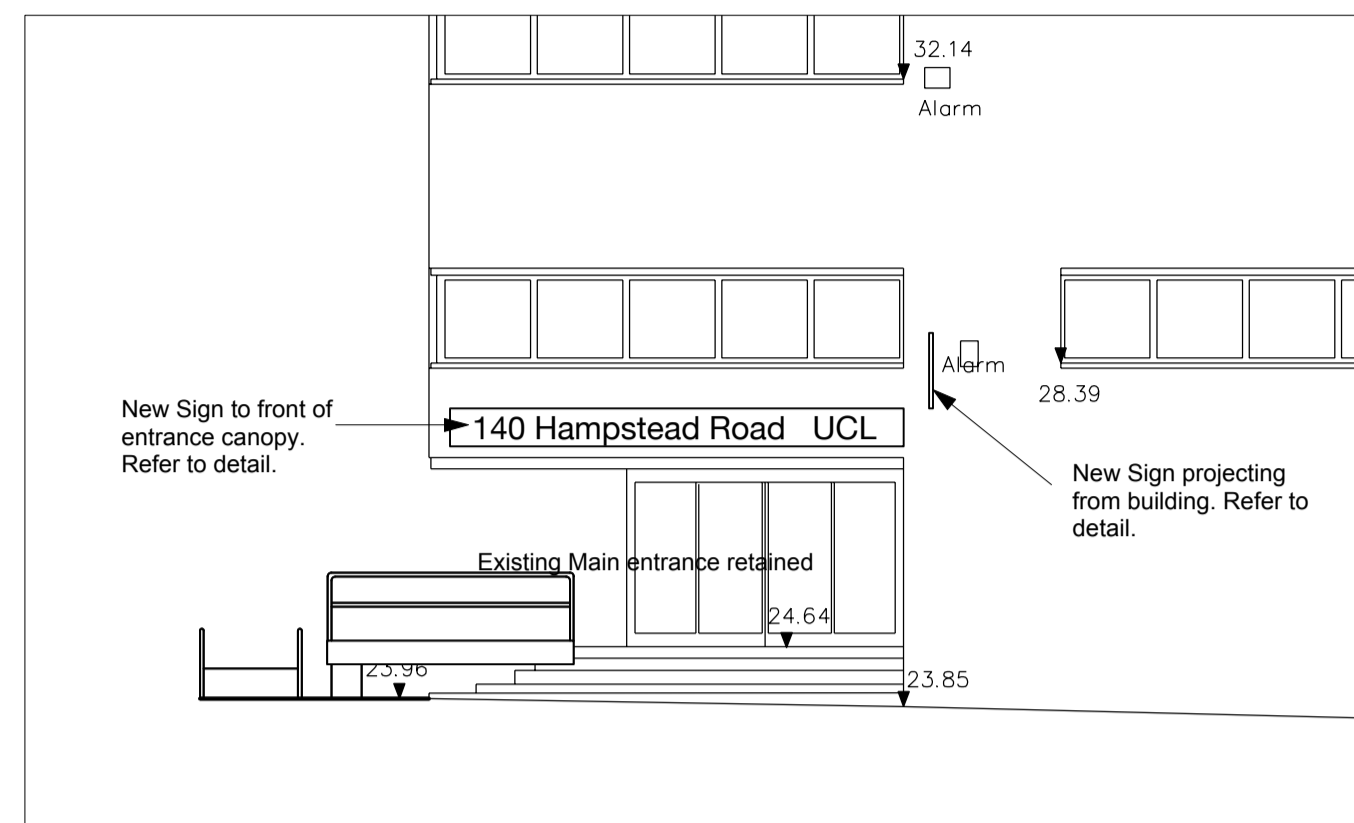


WEST ELEVATION - entrance signs 1:100

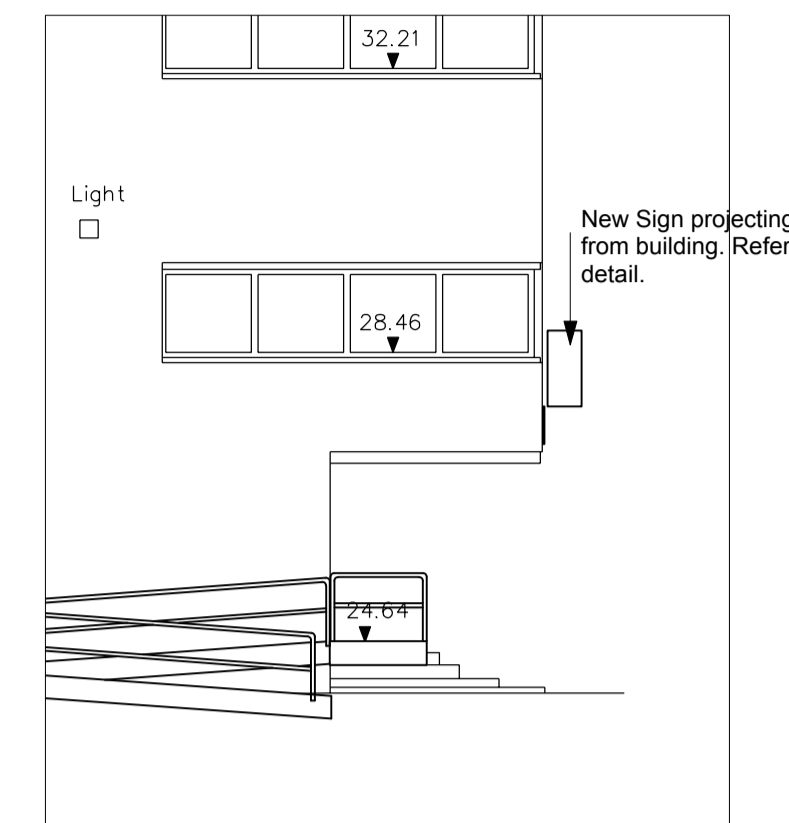

NORTH ELEVATION - entrance signs

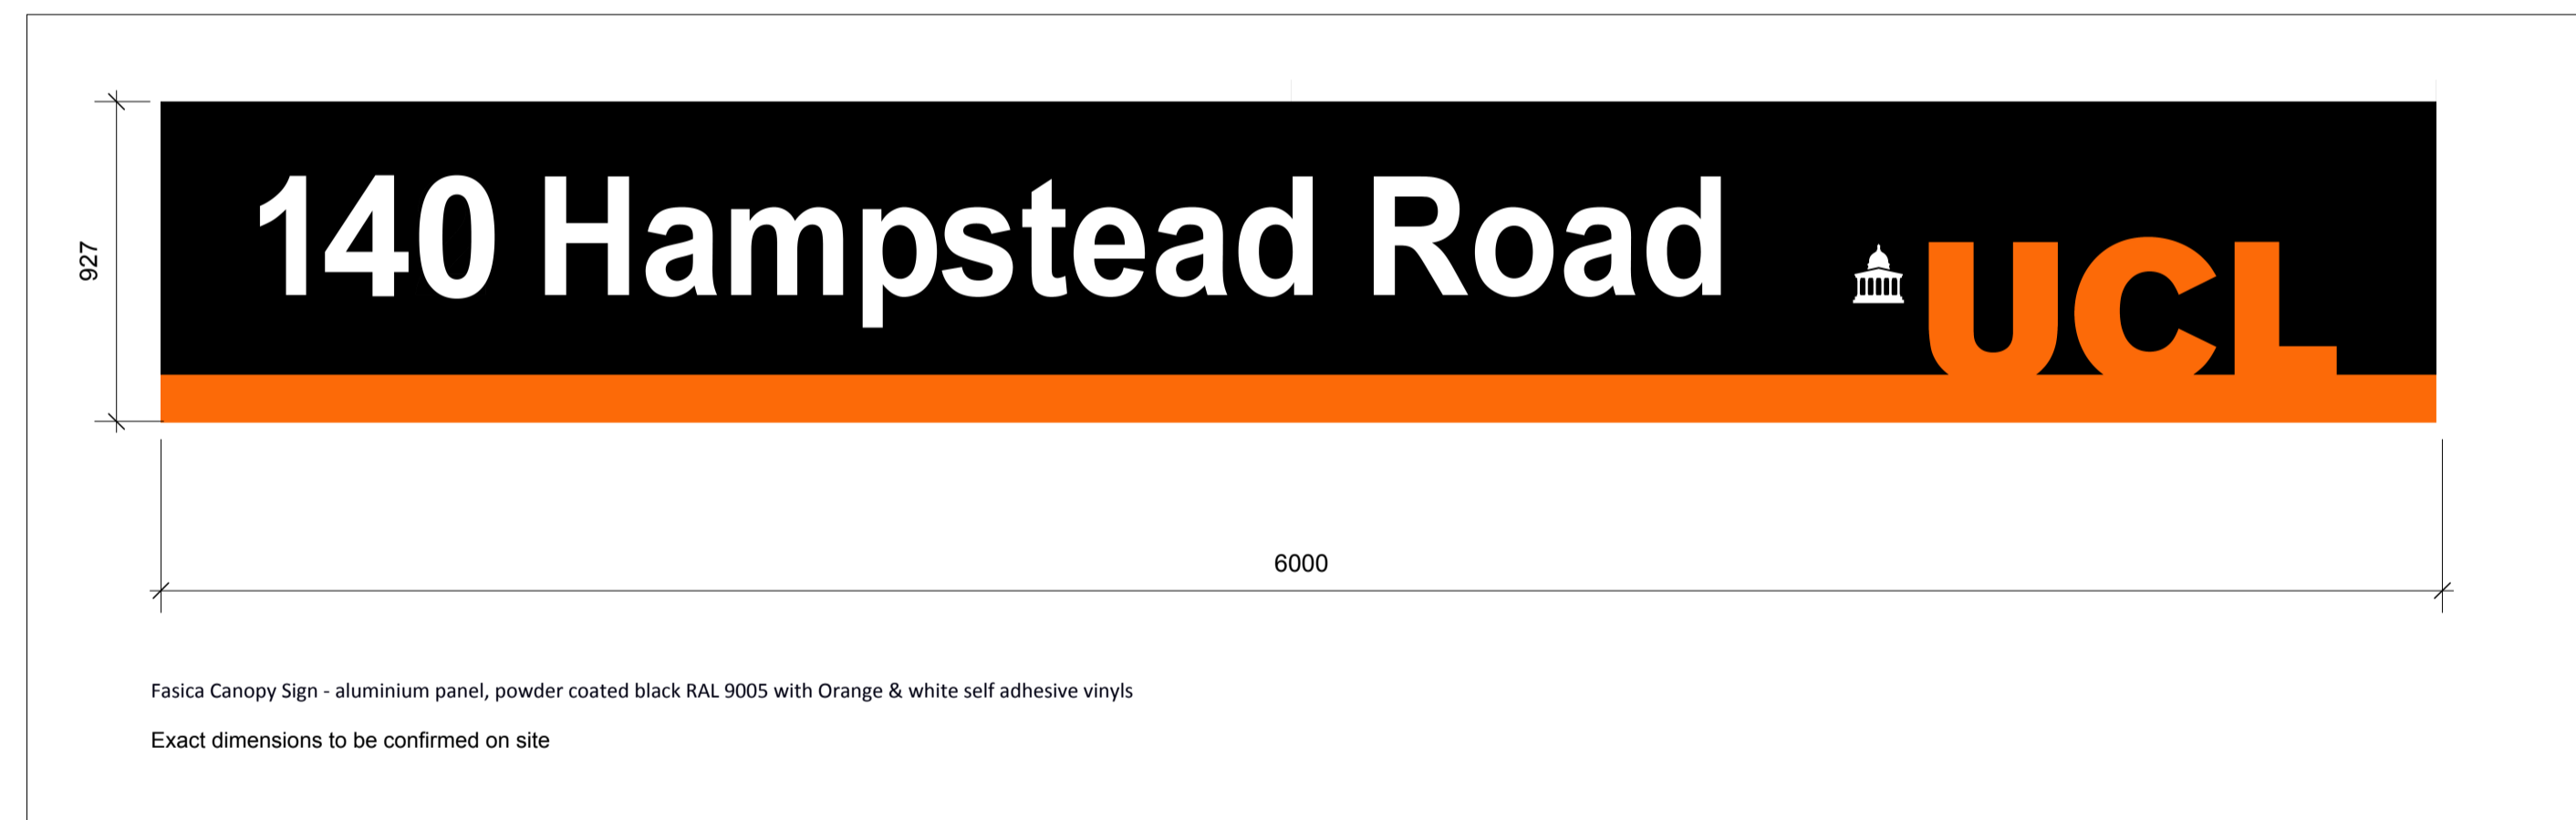


WEST ELEVATION - entrance sign to canopy 1:20

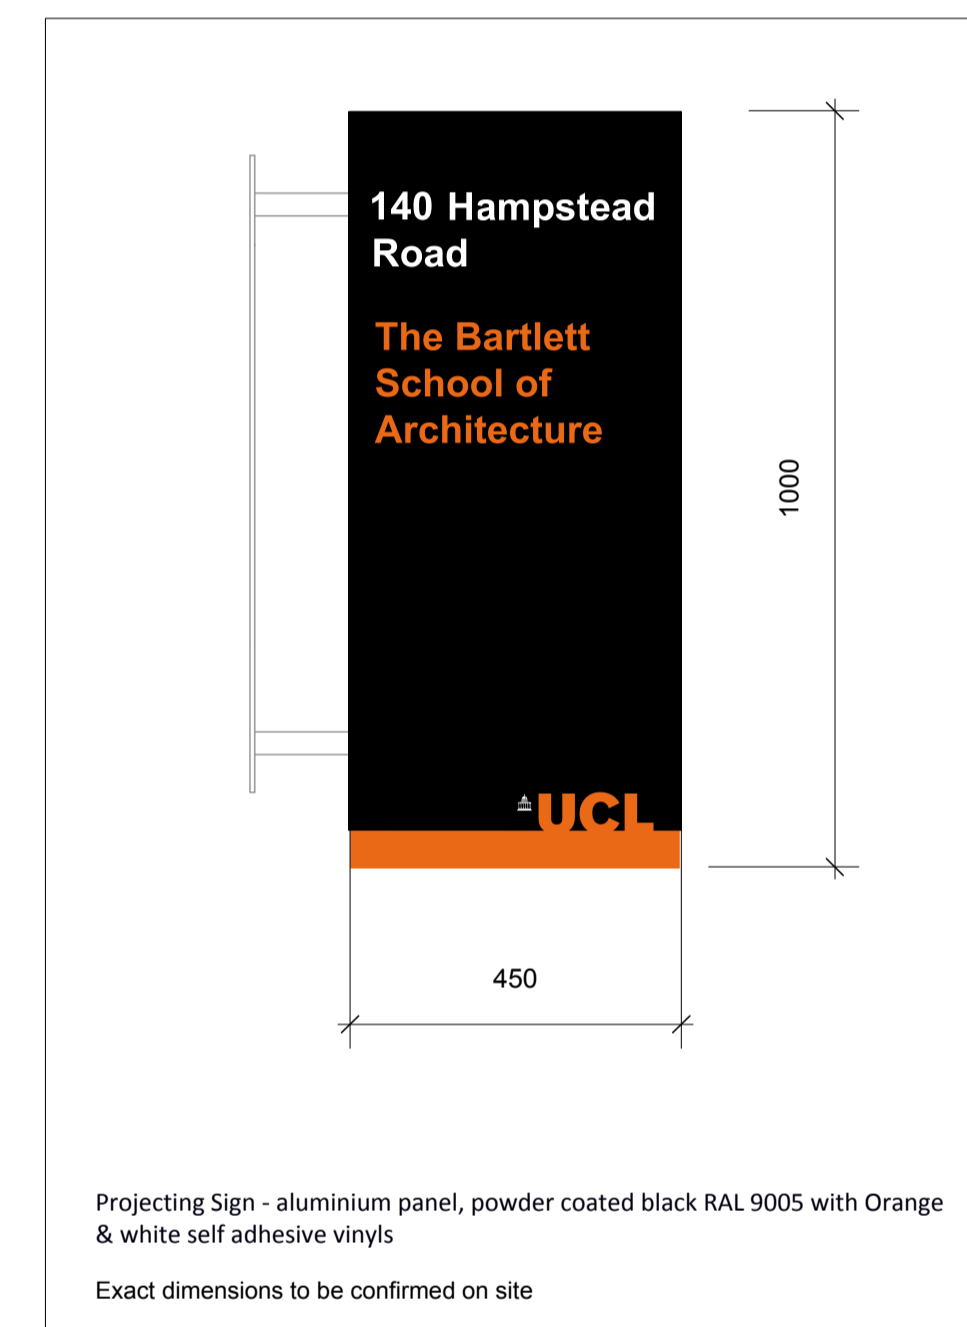

NORTH ELEVATION - projecting entrance sign 1:20

PLAN

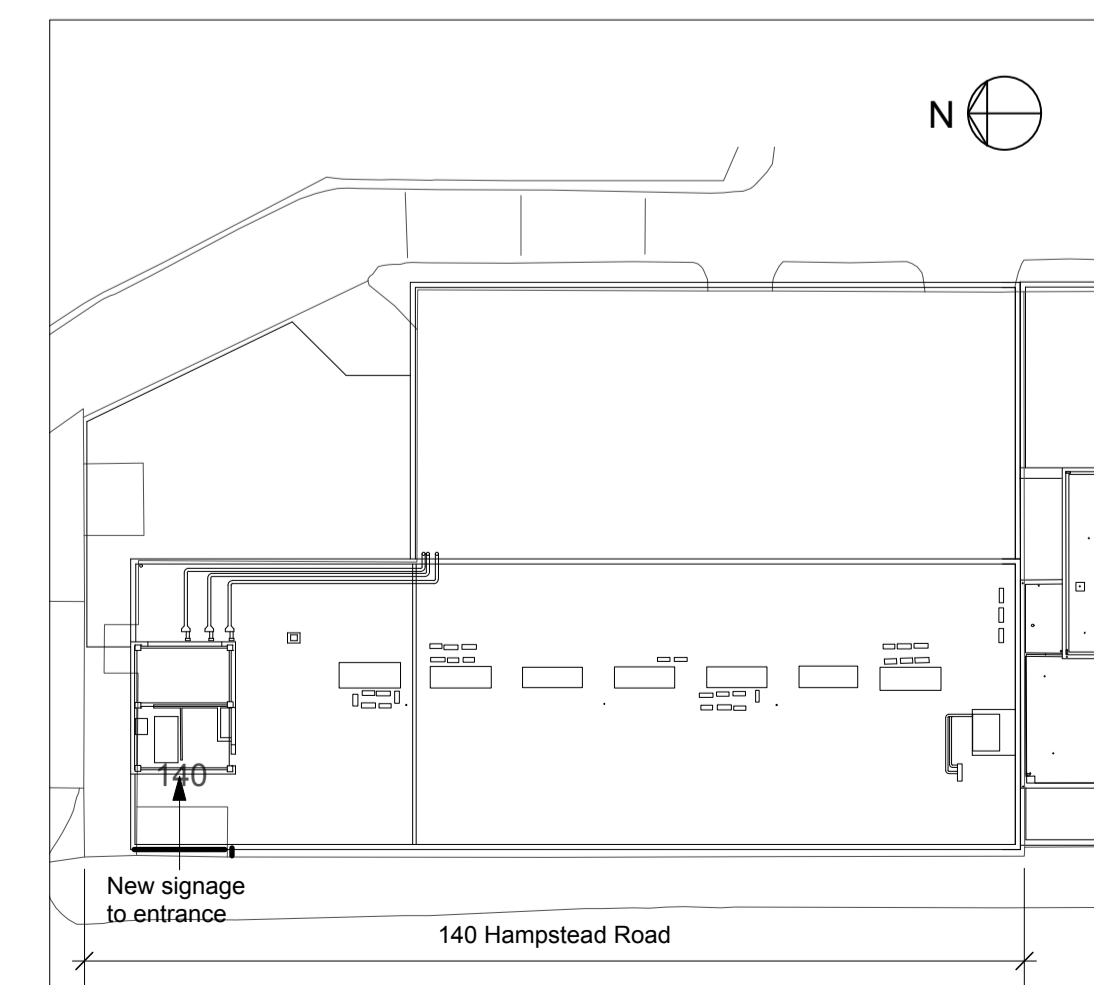

Copyright Hawkins Brown Architects LLP
 No implied license exists. This drawing should not be used to calculate areas for the purposes of valuation. Do not scale this drawing. All dimensions to be checked on site by the contractor and such dimensions to be their responsibility. All work must comply with relevant British Standards and Building Regulations requirements. Drawing errors and omissions to be reported to the architect.

Revisions

Hawkins\Brown

60 Bastwick Street London EC1V 3TN
 020 7336 8030t 020 7336 8851f
 mail@hawkinsbrown.com
 www.hawkinsbrown.com

Project
 140 Hampstead Road
 UCL

Drawing
 140 Hampstead Road
 Proposed Signage

Scale	Date
as shown	July 2014
Drawn by	Checked by
LR	EM
Job Number	Status
HB1439	Planning

Drawing No. & Revision
 1439_DWG_PL_301