


1 EXISTING SITE PLAN

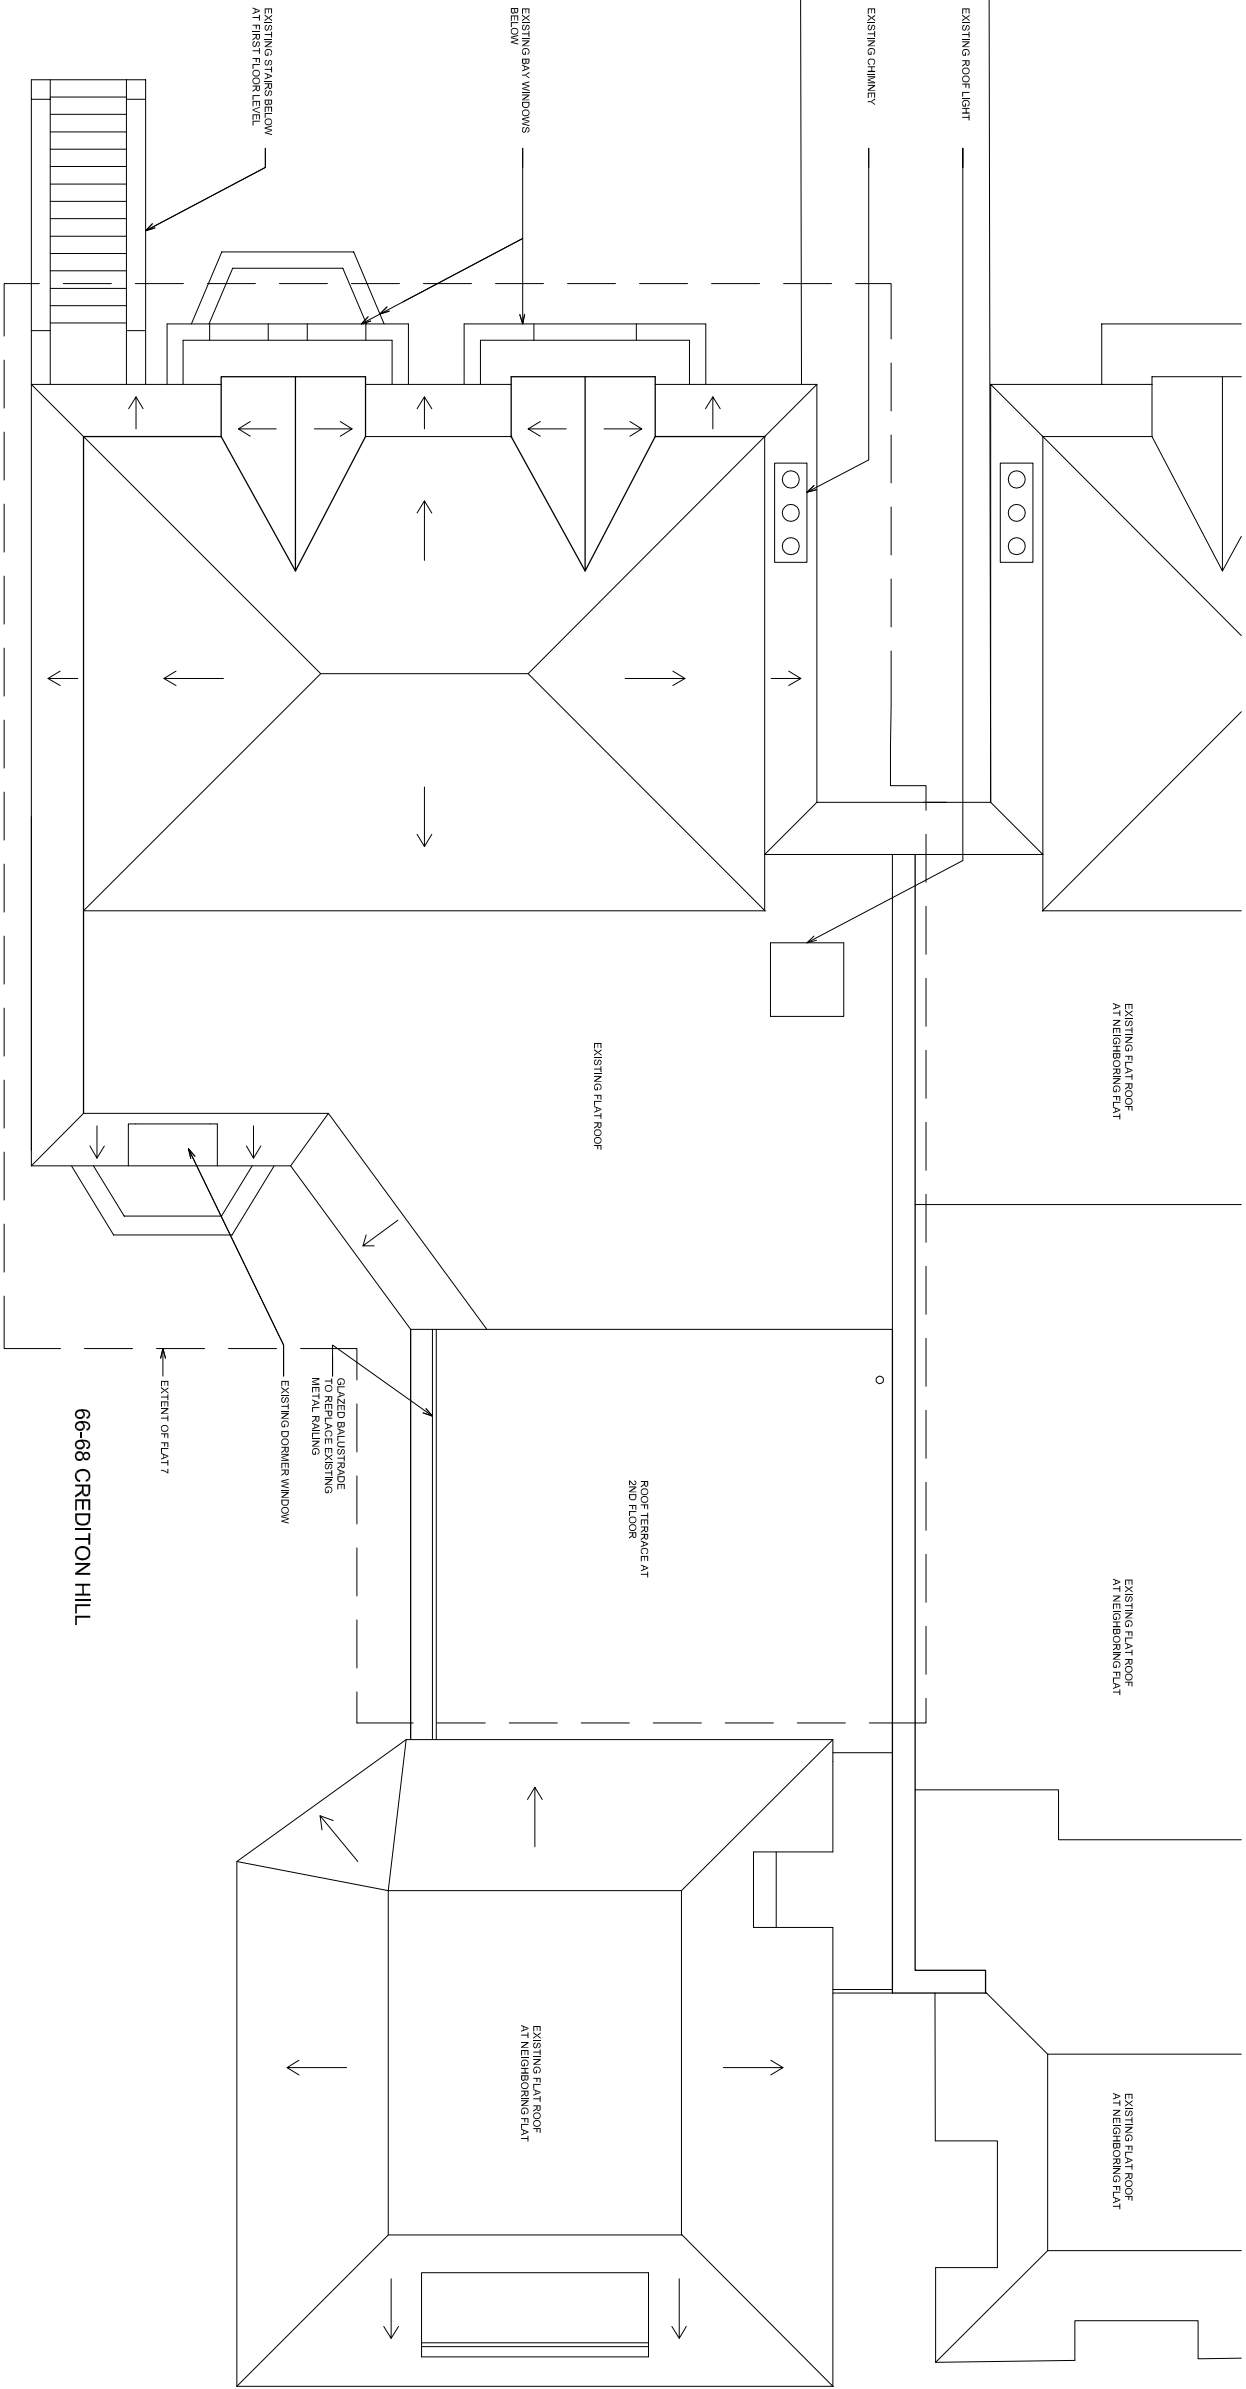

Revision      Date      Reason

General Notes

**HURAM DESIGN STUDIO**  
email: Huramdesign@hotmail.co.uk  
+ 44 (0) 7957624650

Client    Dr B and Dr K Bains

Project    Flat 7, 66 Crediton Hill

Dwg. Title  
Existing Site Plan

Scale: 1: 50 @ A3      Date October 2014

Project/Dwg. no.      Drawn By    KRM  
002